



Needham Town Hall

1471 Highland Ave.
Town of Needham
Massachusetts

Feasibility Study


Scale: AS NOTED
Date: DECEMBER 4, 2007
Drawn By: JGR
Checked by: MGA



324 Broadway PO Box 45248
Somerville, MA 02145

SITE PLAN

SP2

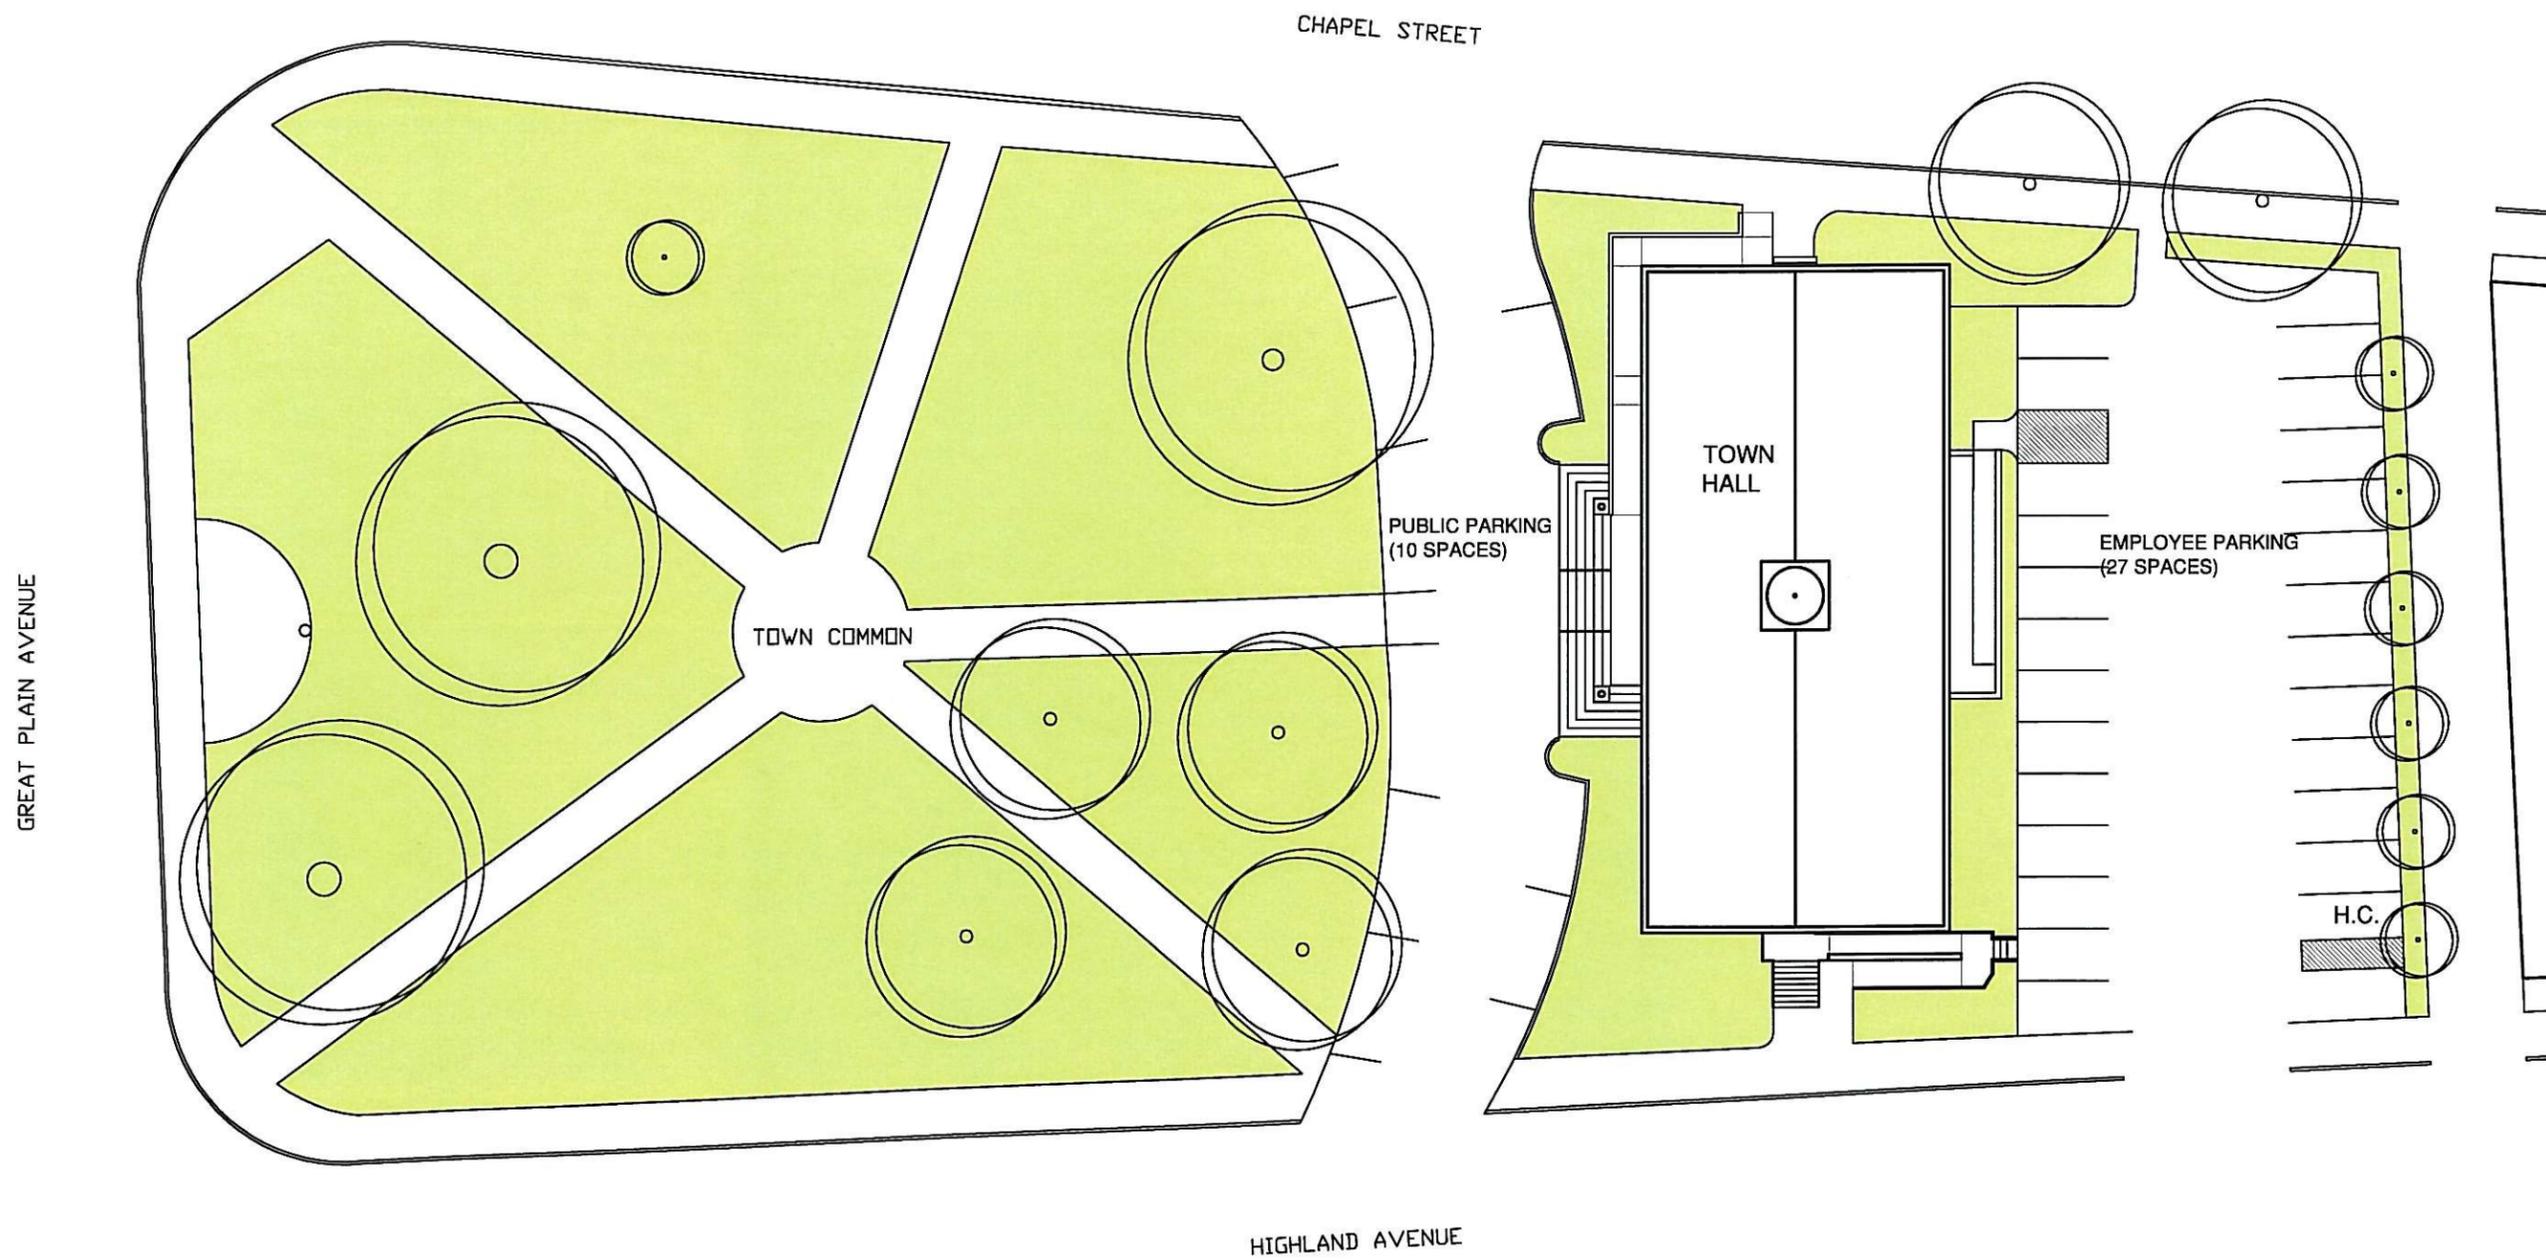

ALTERNATE 2 - SITE PLAN
1/32"=1'-0"



Needham Town Hall

1471 Highland Ave.
Town of Needham
Massachusetts

Feasibility Study


Scale: AS NOTED
Date: DECEMBER 4, 2007
Drawn By: JGR
Checked by: MGA



324 Broadway PO Box 45248
Somerville, MA 02145

LOWER LEVEL
PLAN

A2.0

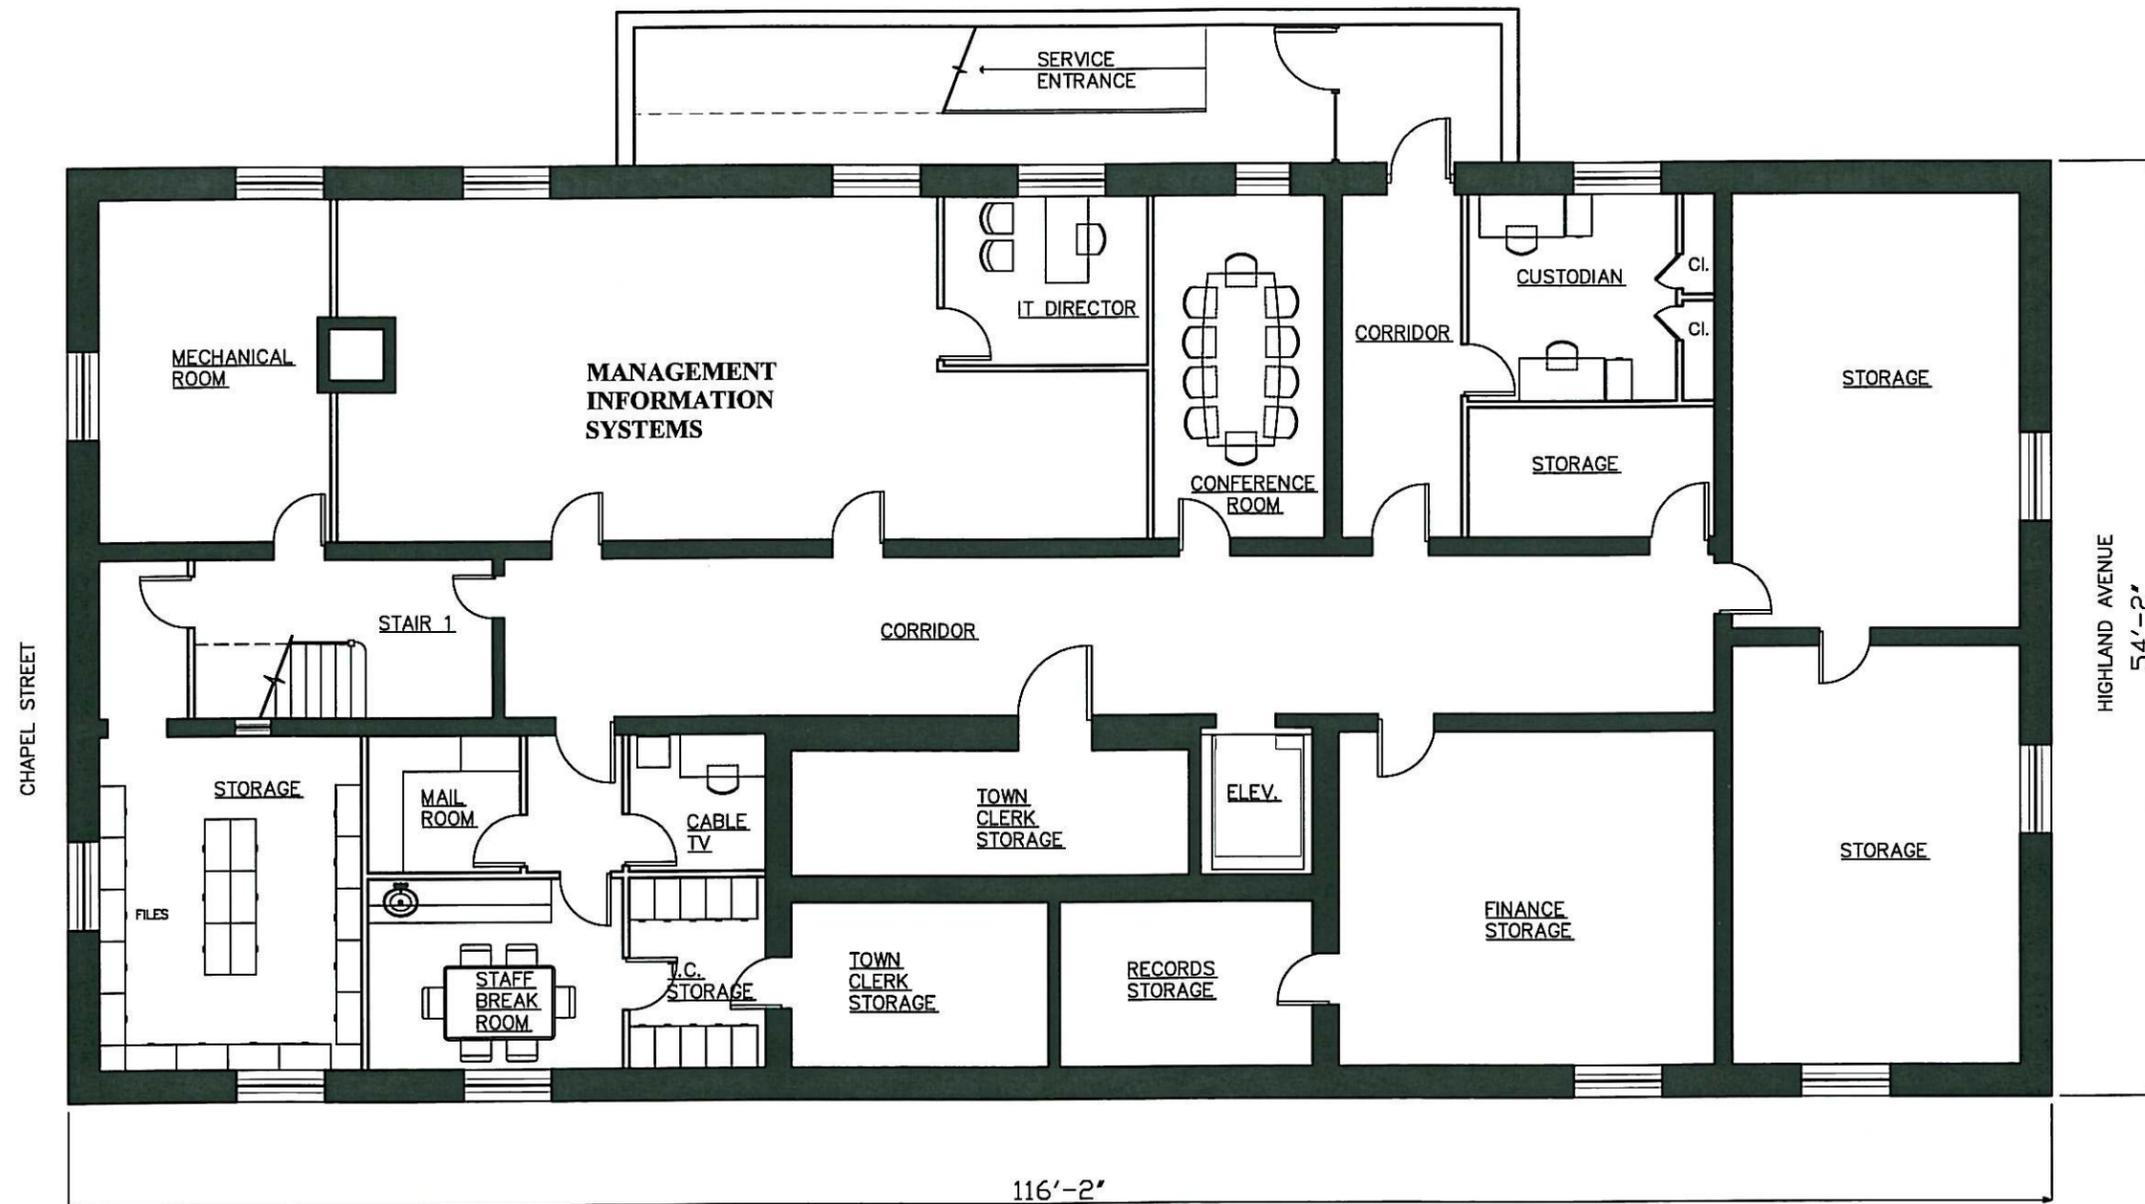

ALTERNATE 2 - LOWER LEVEL PLAN

3/32"=1'-0"





Needham Town Hall

1471 Highland Ave.
Town of Needham
Massachusetts

Feasibility Study


Scale: AS NOTED
Date: DECEMBER 4, 2007
Drawn By: JGR
Checked by: MGA



324 Broadway PO Box 45248
Somerville, MA 02145

FIRST FLOOR PLAN

A2.1

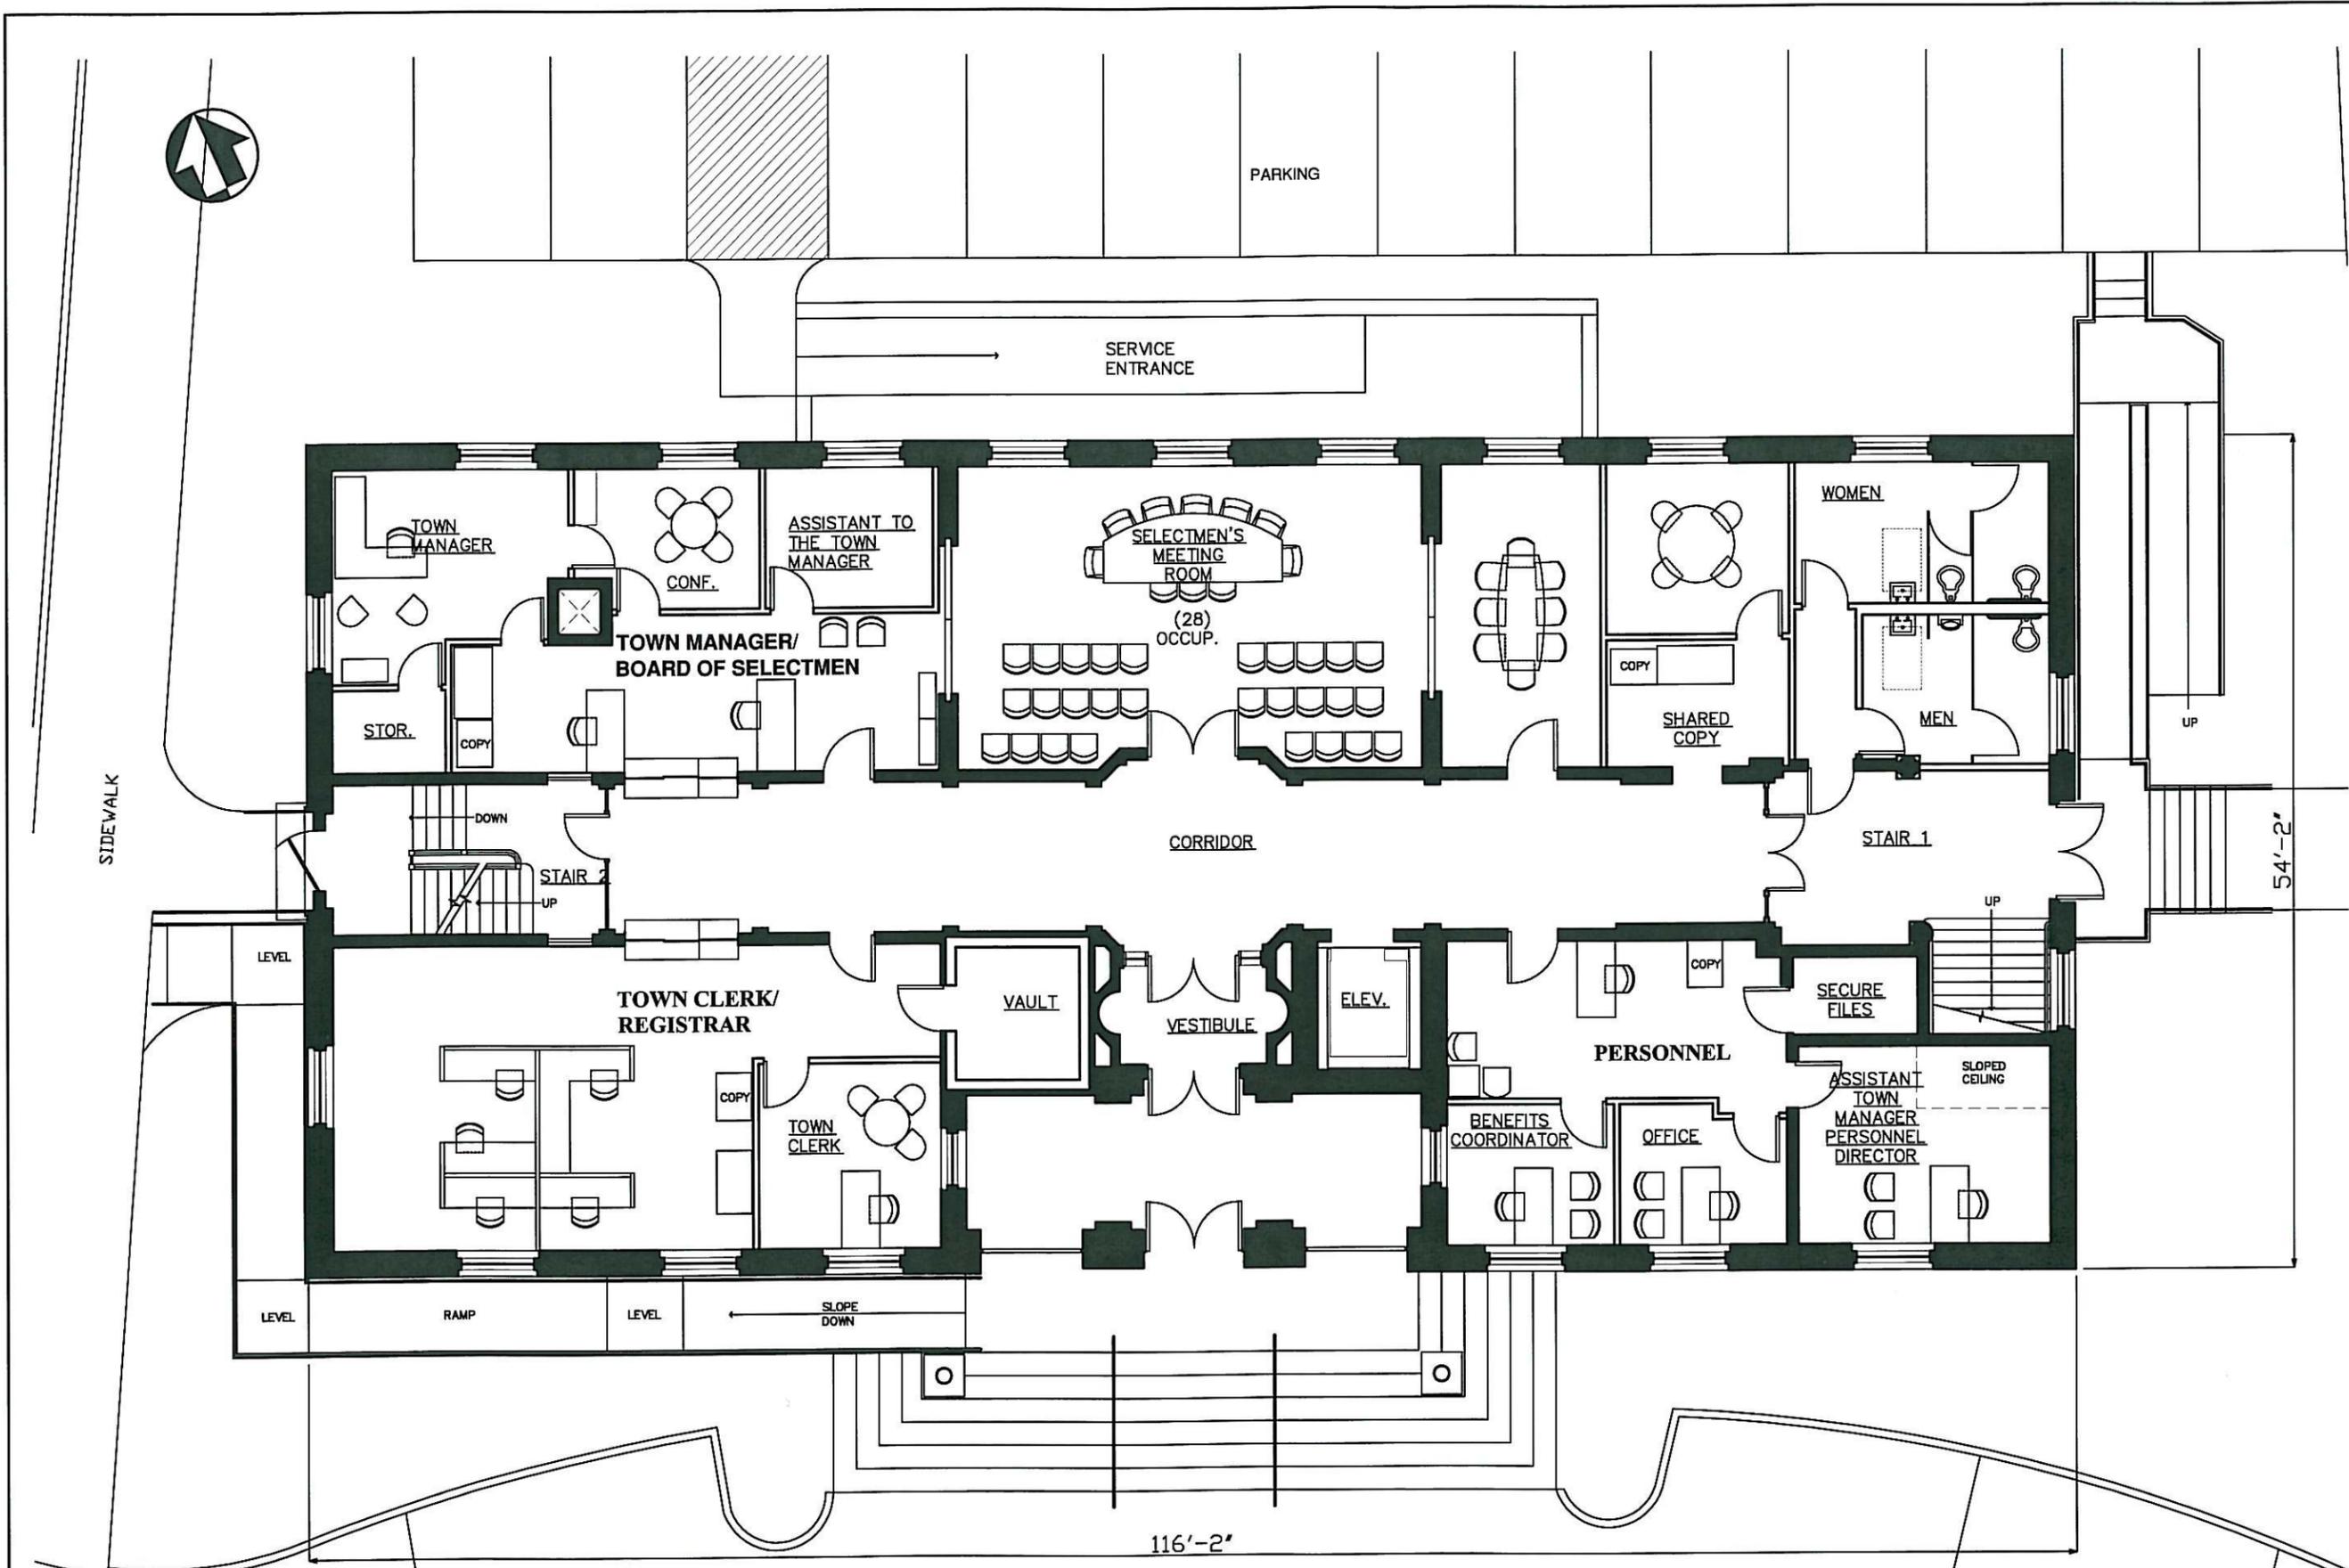

ALTERNATE 2- FIRST FLOOR PLAN
3/32"=1'-0"





Needham Town Hall

1471 Highland Ave.
Town of Needham
Massachusetts

Feasibility Study


Scale: AS NOTED
Date: DECEMBER 4, 2007
Drawn By: JGR
Checked by: MGA




324 Broadway PO Box 45248
Somerville, MA 02145

SECOND FLOOR PLAN

A2.2

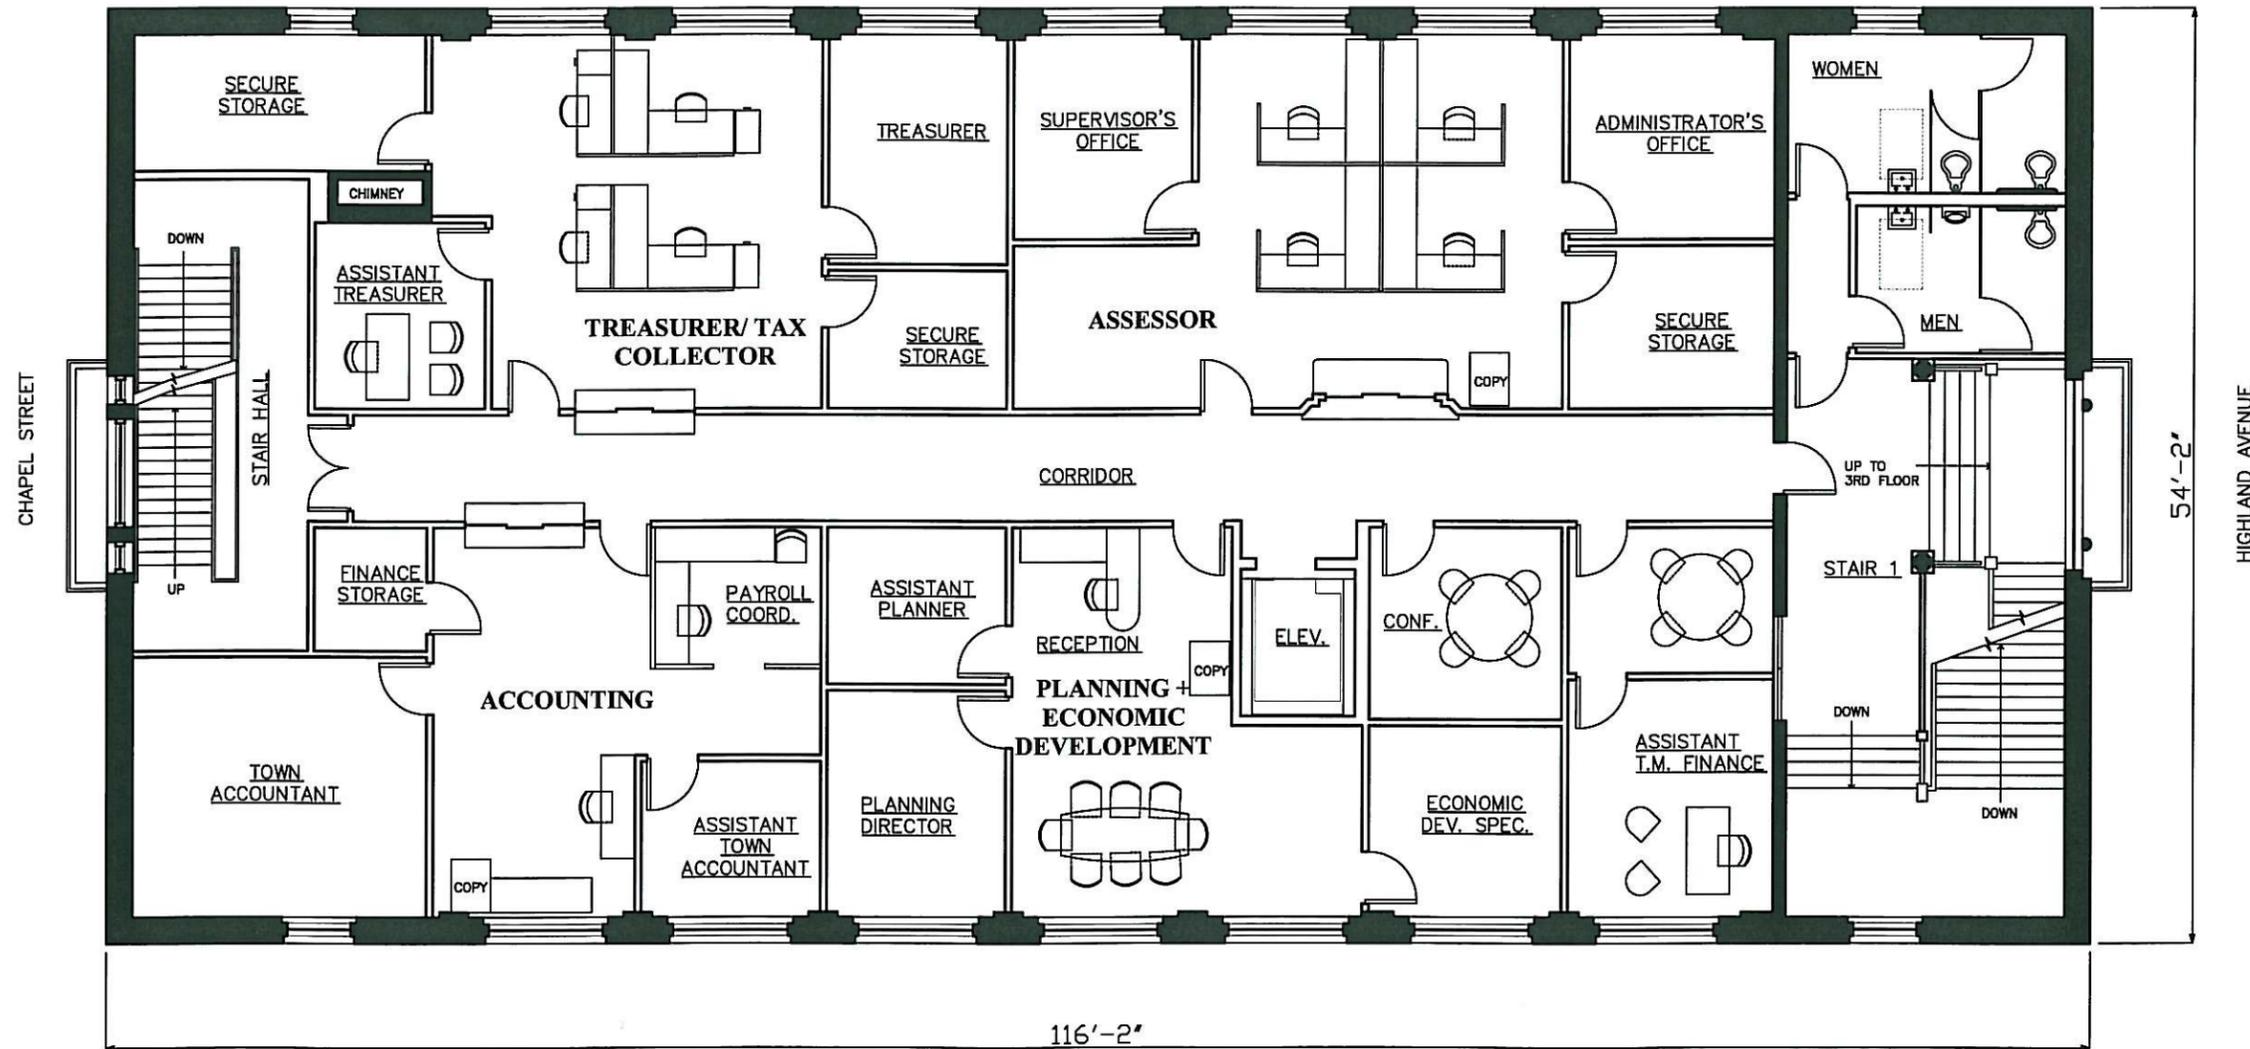

ALTERNATE 2 - SECOND FLOOR PLAN
3/32" = 1'-0"

 



Needham Town Hall

1471 Highland Ave.
Town of Needham
Massachusetts

Feasibility Study


Scale: AS NOTED
Date: DECEMBER 4, 2007
Drawn By: JGR
Checked by: MGA



324 Broadway PO Box 45248
Somerville, MA 02145

THIRD FLOOR PLAN

A2.3

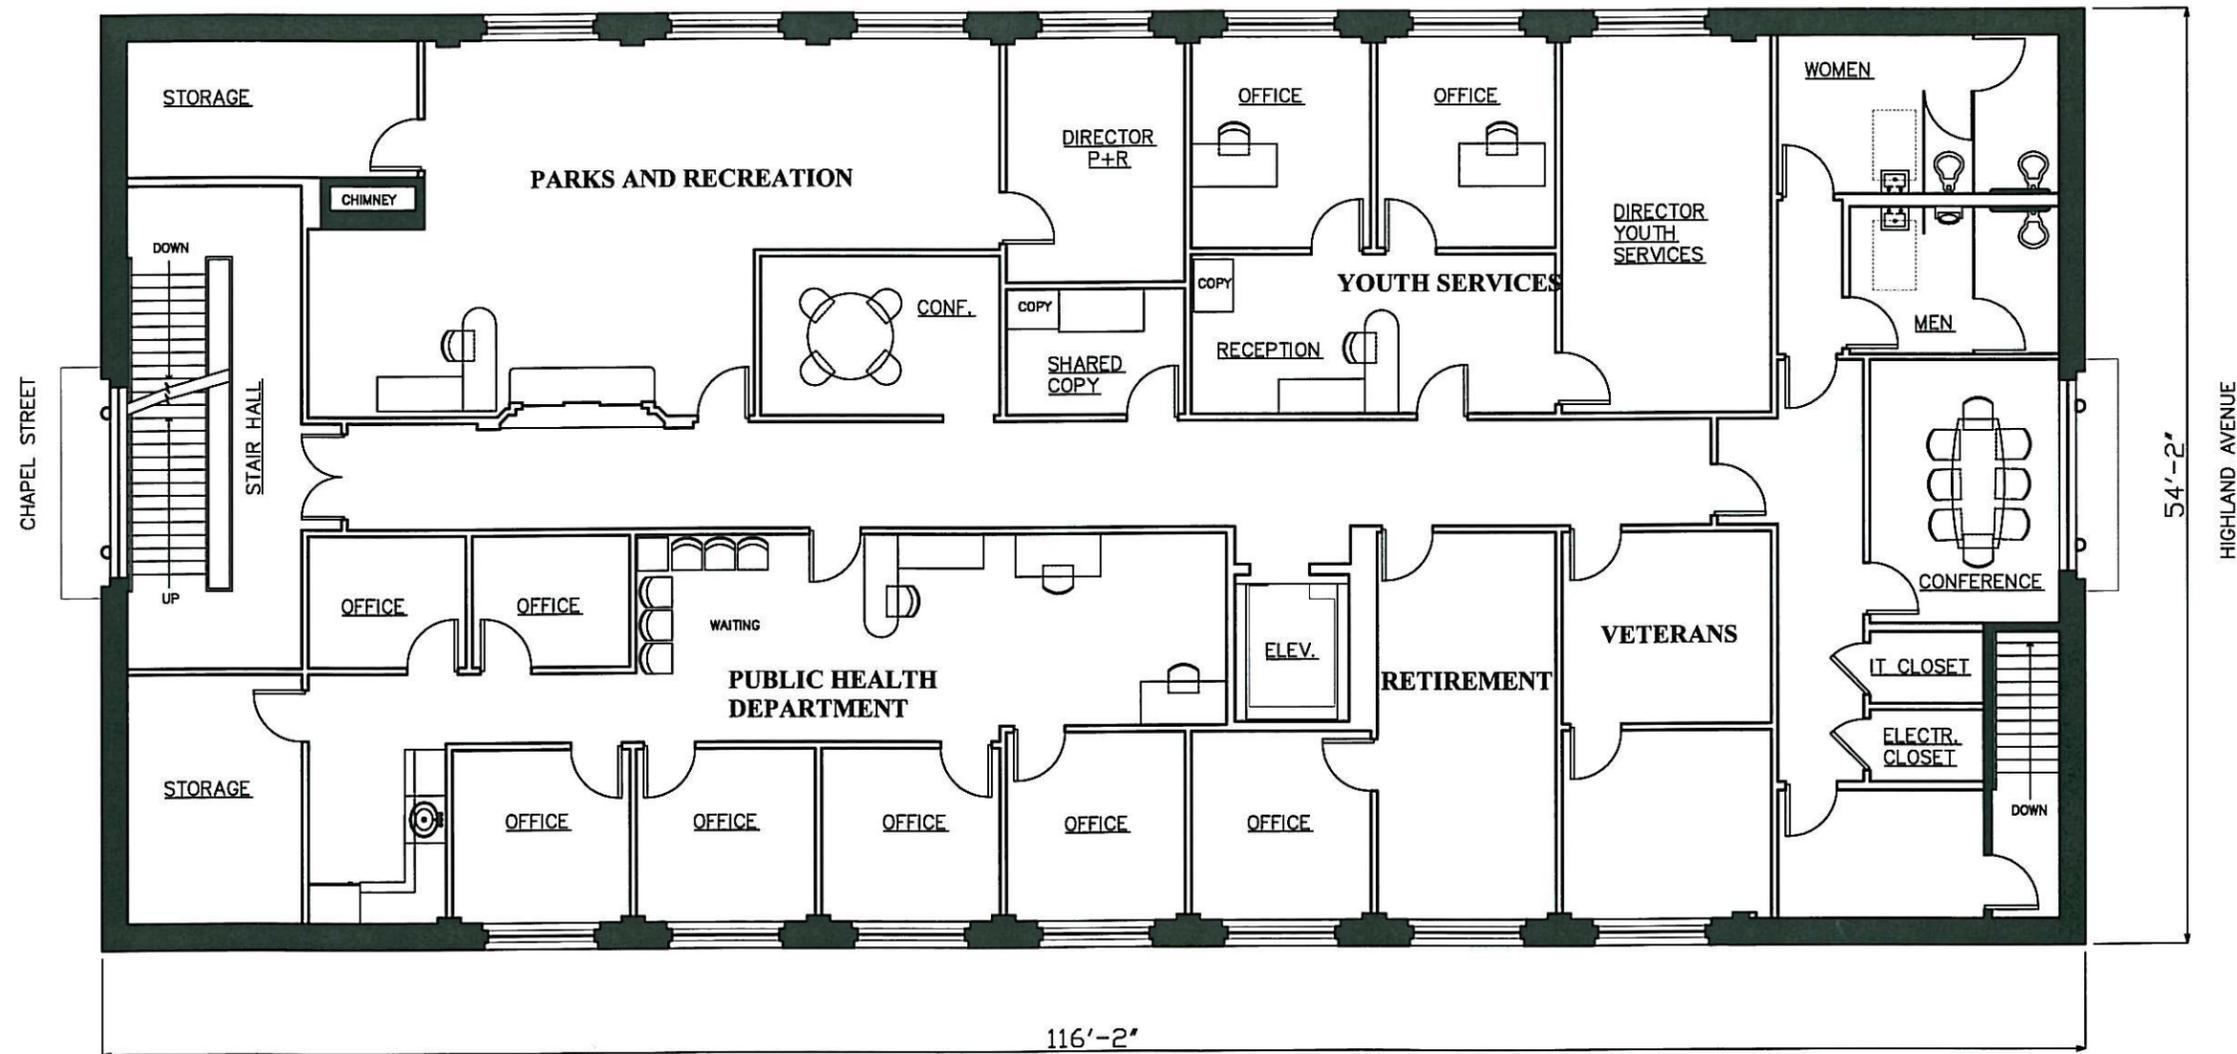

ALTERNATE 2 - THIRD FLOOR PLAN
3/32"=1'-0"

