

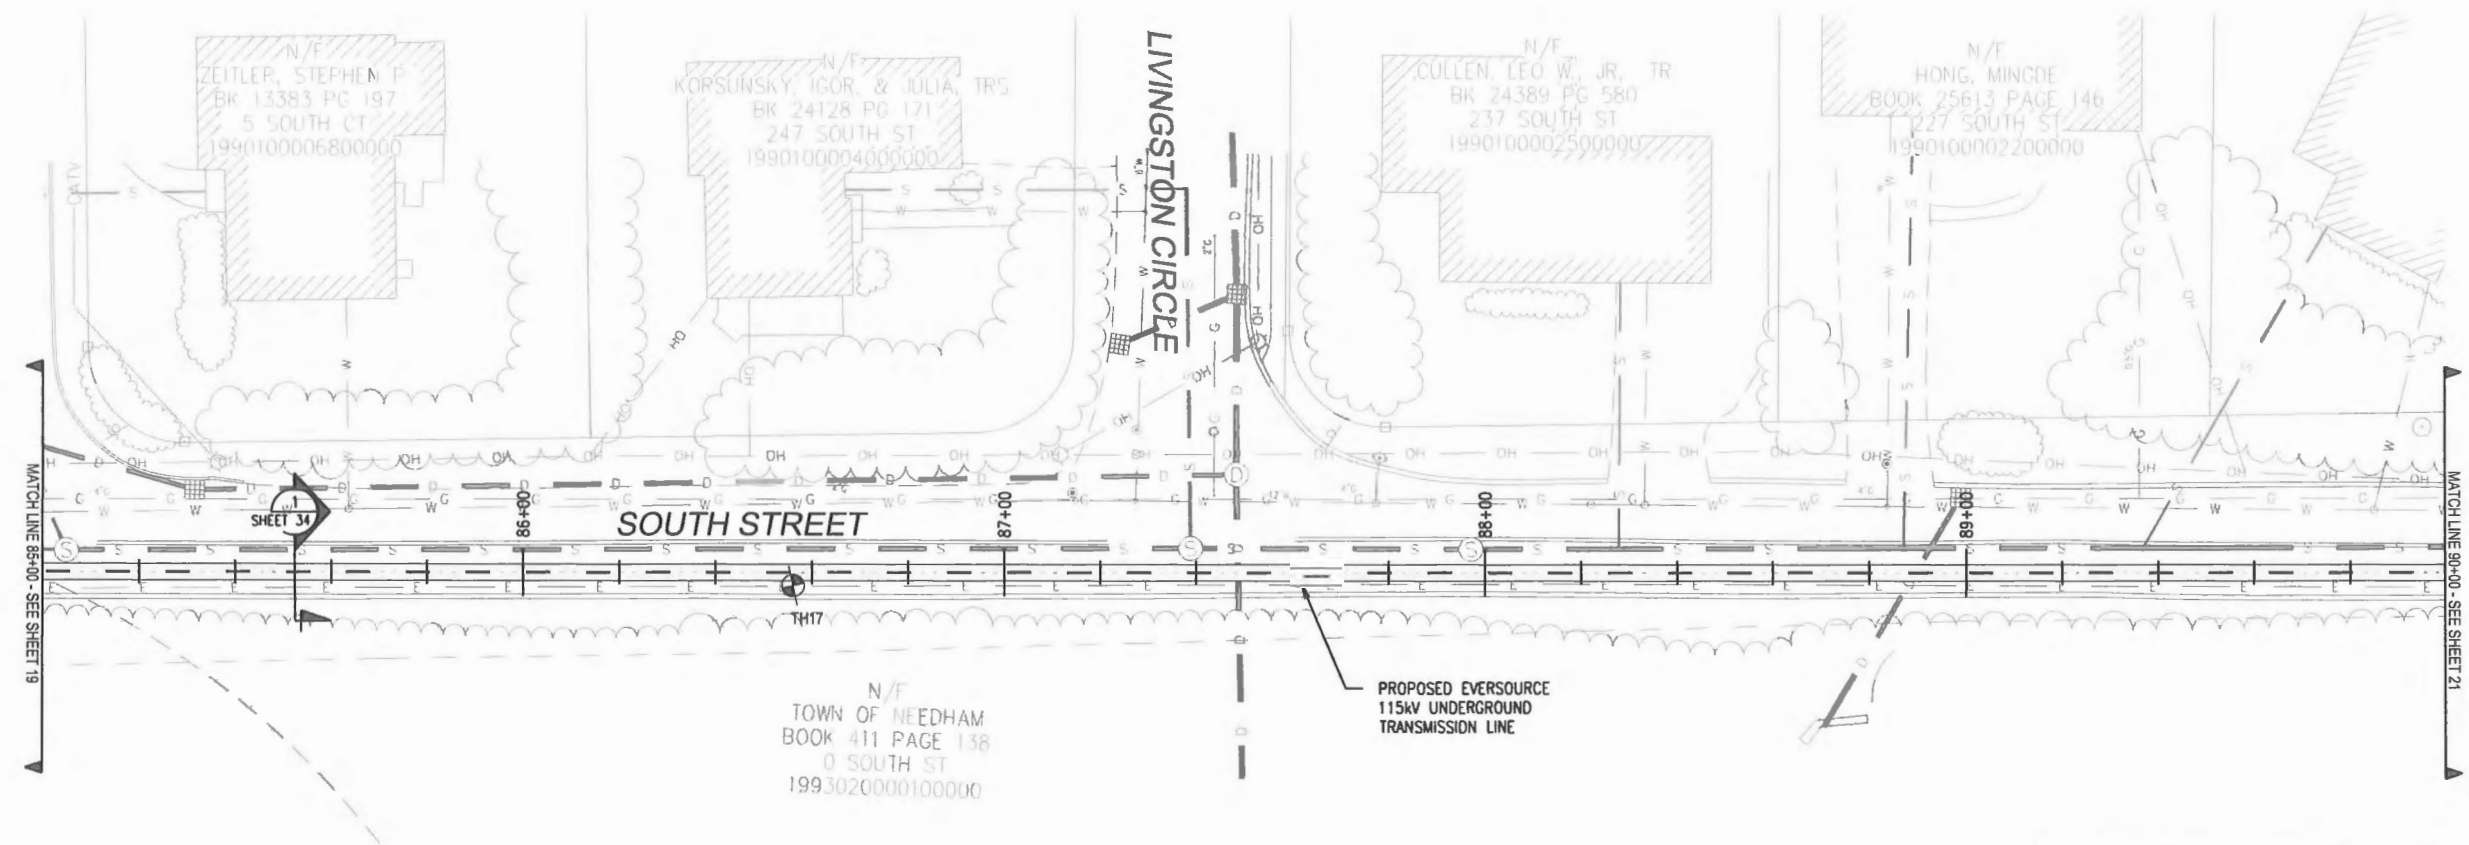


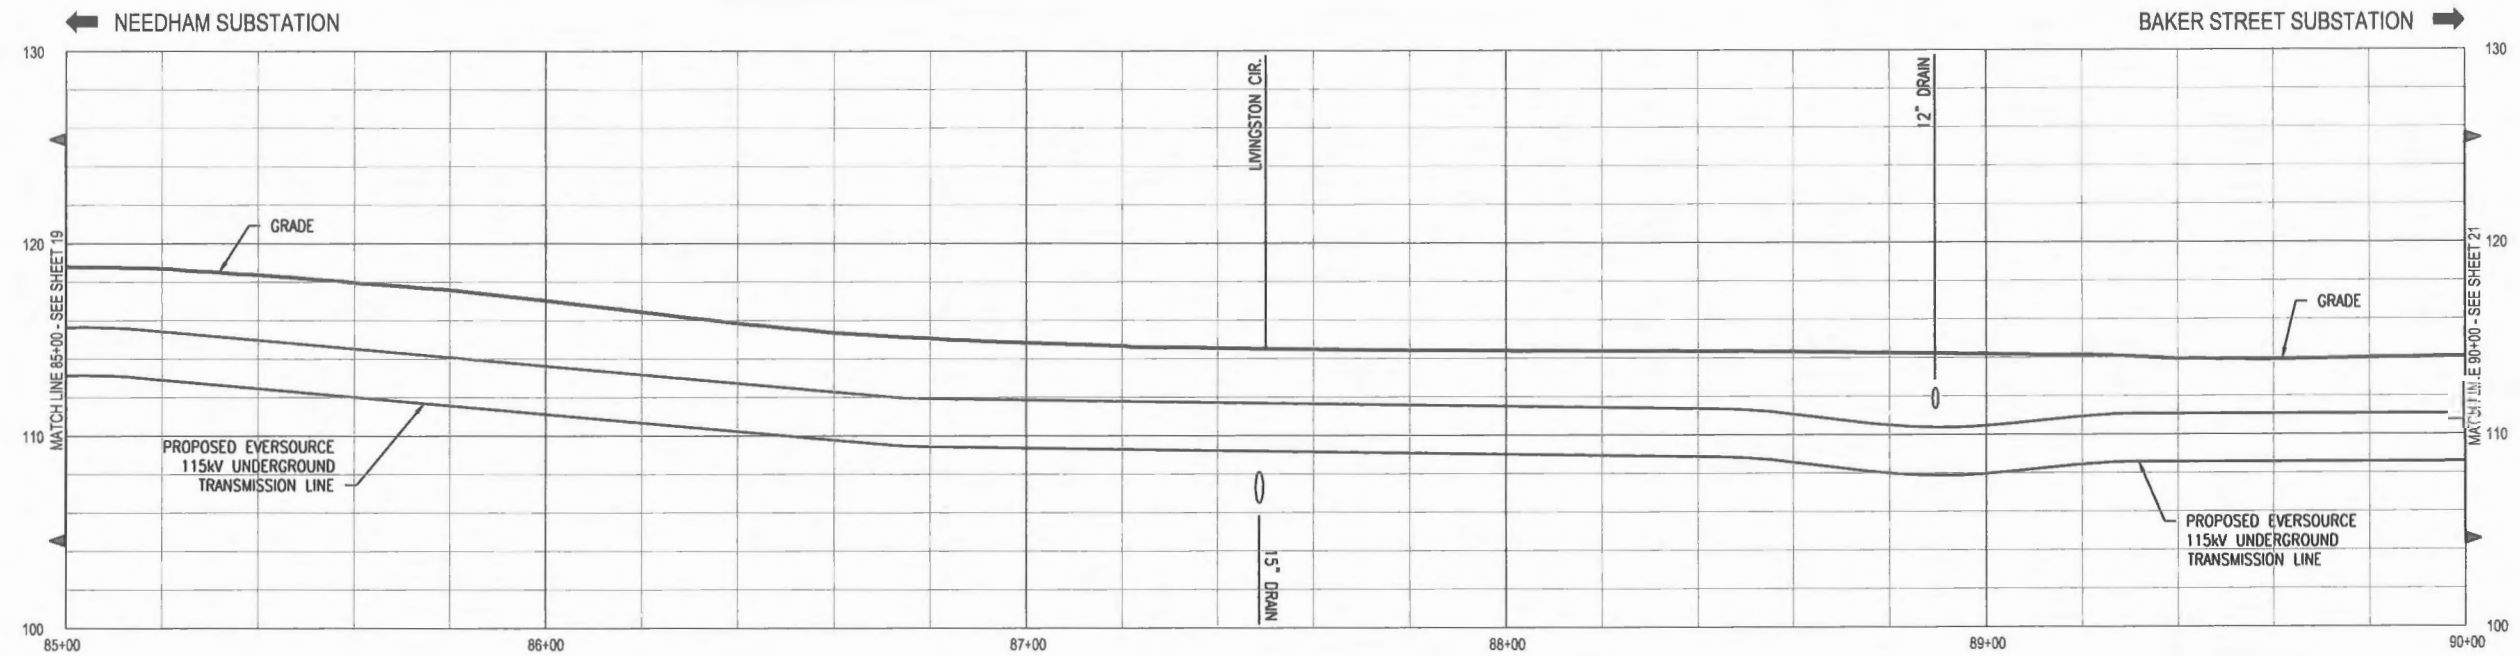



NOTES:

1. THE UTILITIES SHOWN HEREON ARE BASED ON FIELD SURVEYS, AERIAL PHOTOGRAPHY AND RECORD DOCUMENTS. OTHER FACILITIES MAY EXIST NOT DISCOVERED THROUGH THE RECORD CHECK. THE CONTRACTOR SHALL VERIFY THE EXACT LOCATION, BOTH HORIZONTAL AND VERTICAL, OF ALL UTILITIES THROUGH THE APPROPRIATE UTILITY COMPANIES. CALL BEFORE YOU DIG ~ 1-888-344-7233.
2. PROPERTY BOUNDARIES AND TOWN WAYS HAVE BEEN SUPPLIED FROM TOWN OF NEEDHAM GIS AND ARE NOT BASED ON A GROUND SURVEY. REVISED PLANS WILL INCORPORATE THE BOUNDARIES OF THE TOWN WAYS, BASED ON TOWN LAYOUTS OF ROADWAYS AND ADJACENT PROPERTY, IN CORRELATION WITH MONUMENTS LOCATED IN THE FIELD.

THREE BUSINESS DAYS BEFORE YOU DIG CALL
MASSACHUSETTS 811
 TOLL FREE
 811 or 1-888-344-7233

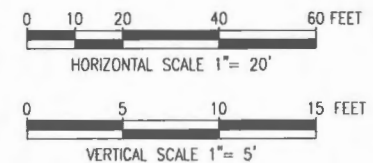


REVISION			
NO.	DESCRIPTION	BY	DATE
1	ISSUED FOR CONSTRUCTION	DRC	5/10/18
		TSG	
EVERSOURCE ENERGY PLAN AND PROFILE STA 85+00 TO 90+00 WEST ROXBURY TO NEEDHAM RELIABILITY PROJECT 115kV UNDERGROUND TRANSMISSION LINE NEEDHAM, WEST ROXBURY, MASSACHUSETTS			
SCALE: unless noted H: 1"=20' V: 1"=5'	DATE 5/10/18	DRAWN DRC	CH'K'D TPB
		APPROVED TSG	DRAWING NO. 20 OF 41
			REV. 0

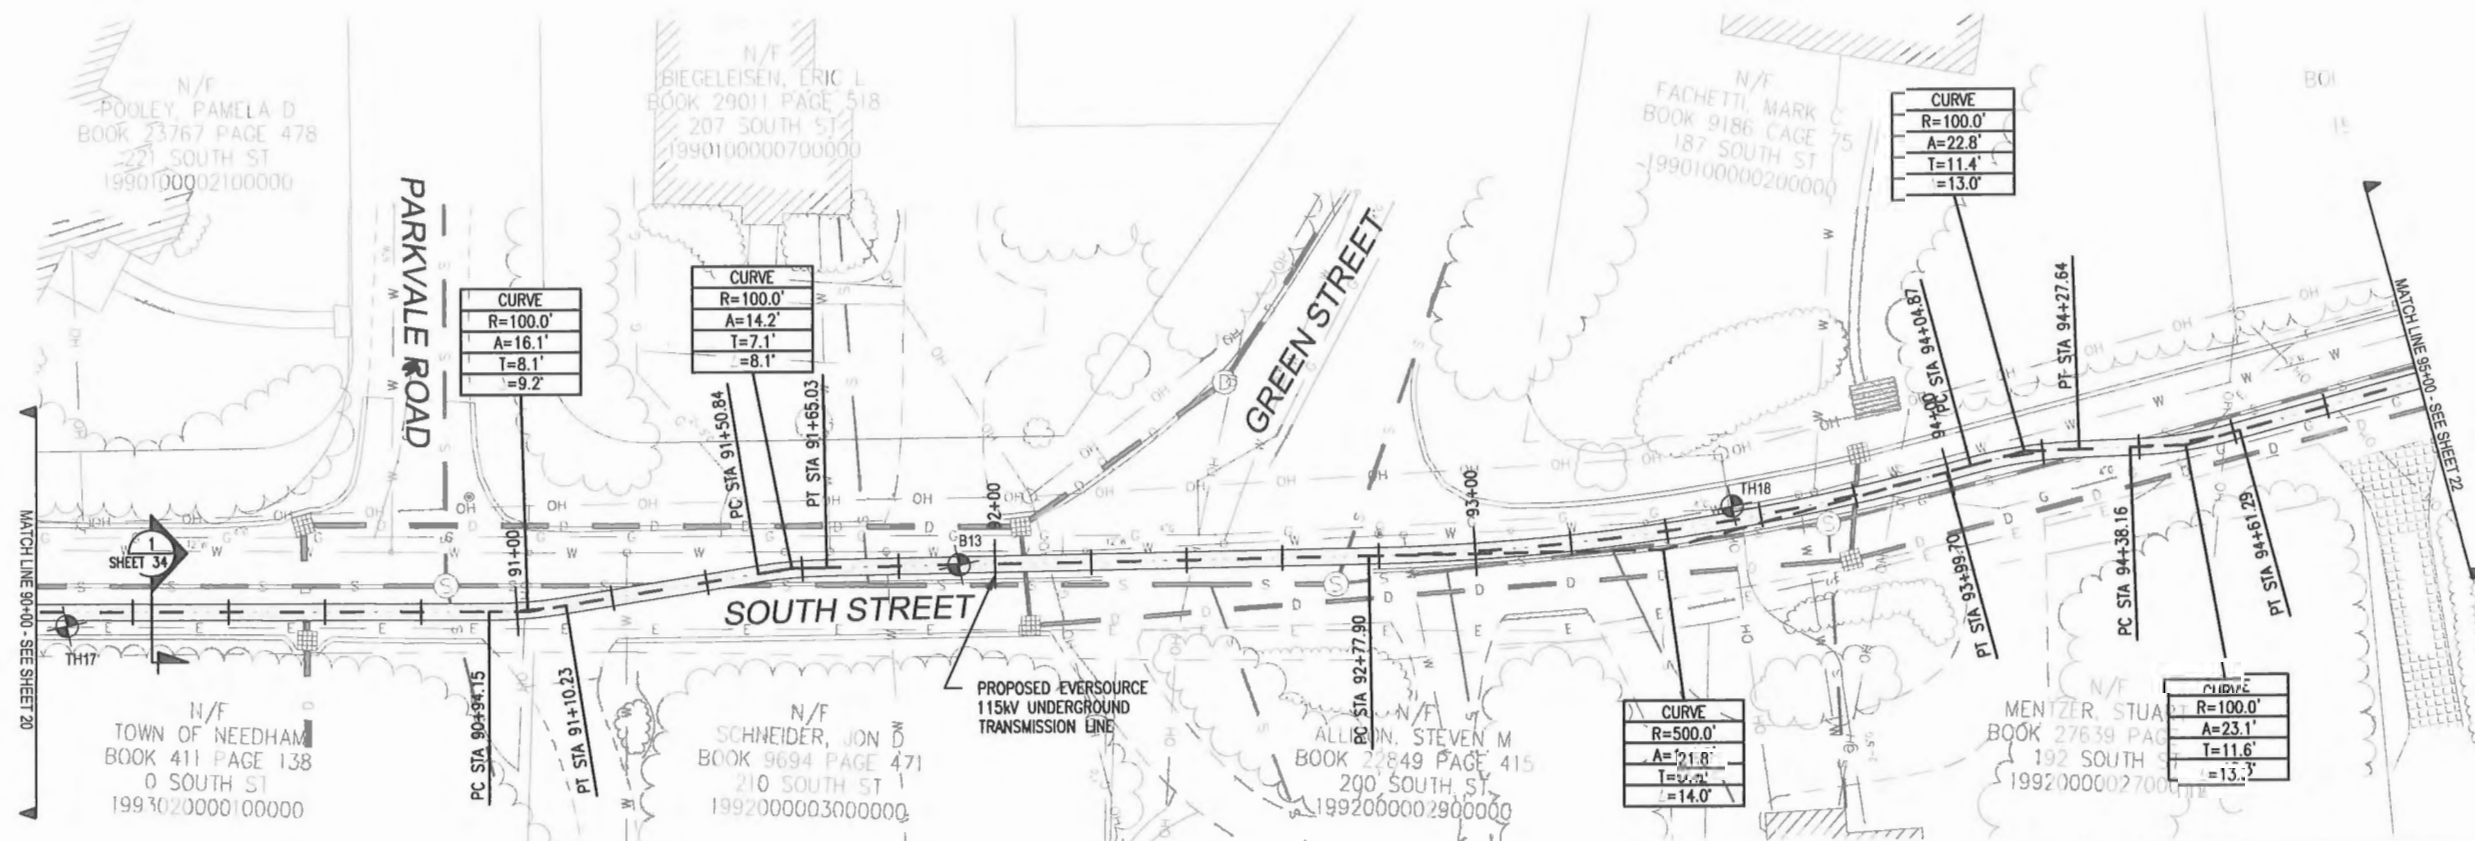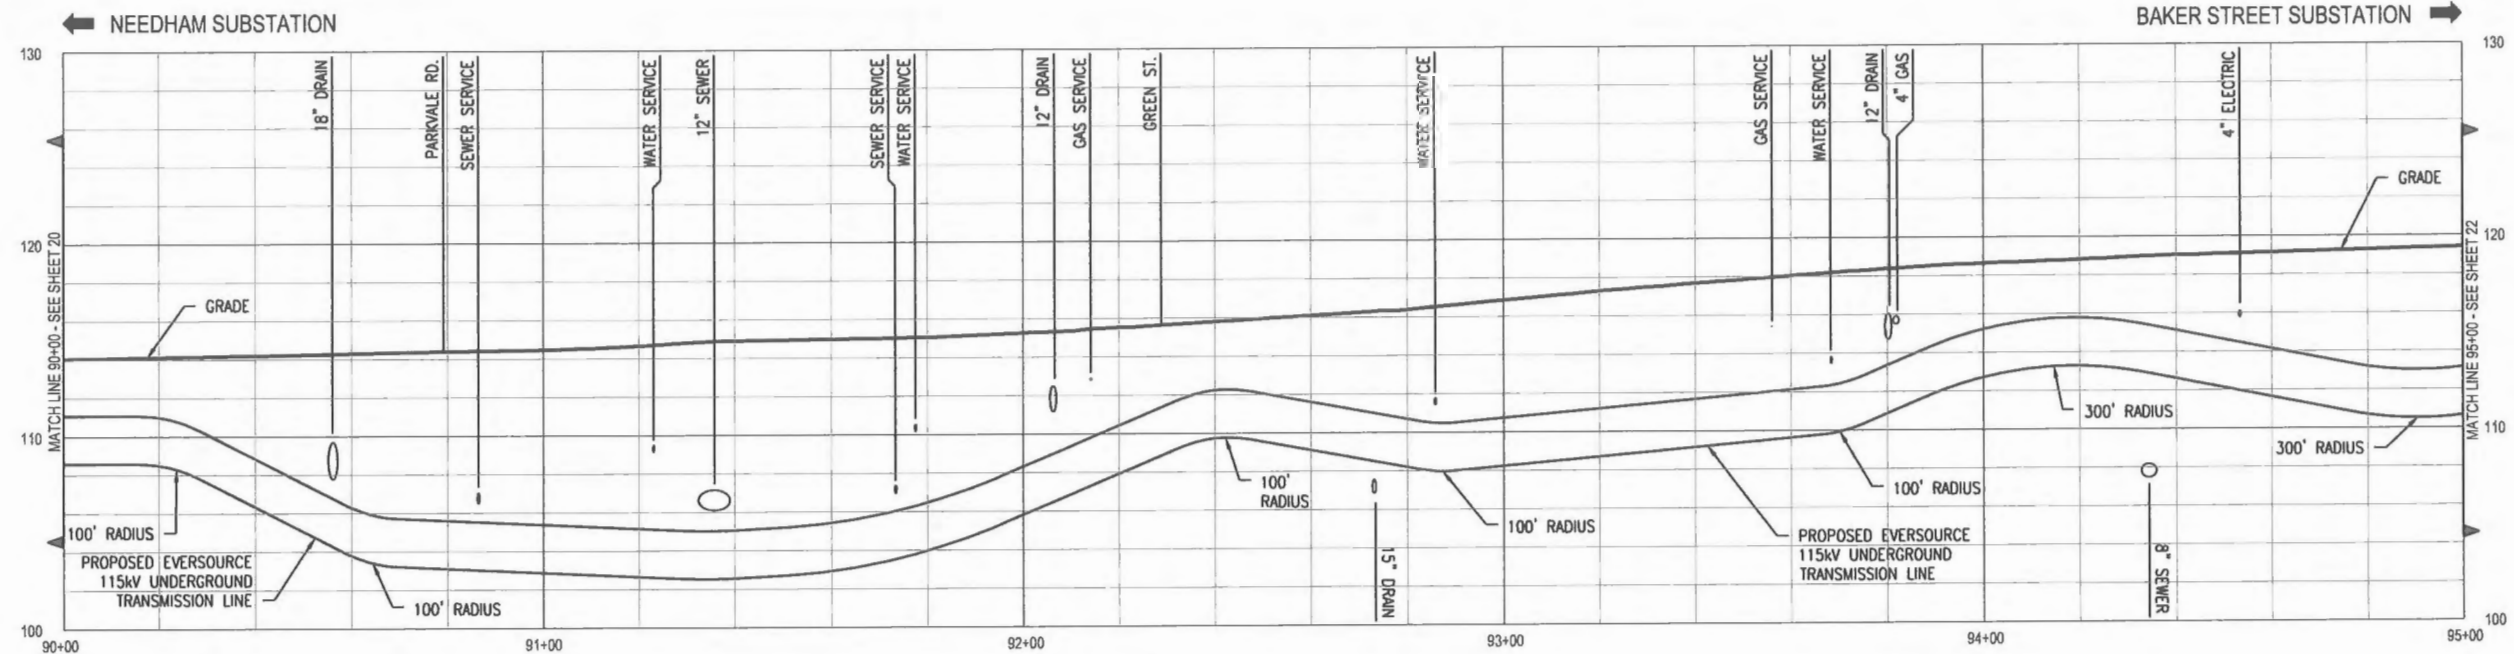



NOTES:

1. THE UTILITIES SHOWN HEREON ARE BASED ON FIELD SURVEYS, AERIAL PHOTOGRAPHY AND RECORD DOCUMENTS. OTHER FACILITIES MAY EXIST NOT DISCOVERED THROUGH THE RECORD CHECK. THE CONTRACTOR SHALL VERIFY THE EXACT LOCATION, BOTH HORIZONTAL AND VERTICAL, OF ALL UTILITIES THROUGH THE APPROPRIATE UTILITY COMPANIES. CALL BEFORE YOU DIG ~ 1-888-344-7233.
2. PROPERTY BOUNDARIES AND TOWN WAYS HAVE BEEN SUPPLIED FROM TOWN OF NEEDHAM GIS AND ARE NOT BASED ON A GROUND SURVEY. REVISED PLANS WILL INCORPORATE THE BOUNDARIES OF THE TOWN WAYS, BASED ON TOWN LAYOUTS OF ROADWAYS AND ADJACENT PROPERTY, IN CORRELATION WITH MONUMENTS LOCATED IN THE FIELD.

THREE BUSINESS DAYS BEFORE YOU DIG CALL
MASSACHUSETTS 811
 TOLL FREE
811 or 1-888-344-7233

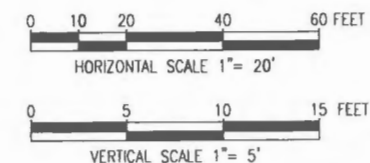


REVISION		DATE	BY	APP.
0	ISSUED FOR CONSTRUCTION	5/10/18	DRC	TSG
DESCRIPTION				
EVERSOURCE ENERGY				
PLAN AND PROFILE STA 90+00 TO 95+00				
WEST ROXBURY TO NEEDHAM RELIABILITY PROJECT				
115kV UNDERGROUND TRANSMISSION LINE				
NEEDHAM - WEST ROXBURY, MASSACHUSETTS				
SCALE: unless noted	DATE	DRAWN	CHK'D	APP.
H: 1"=20' V: 1"=5'	5/10/18	DRC	TPB	TSG
DRAWING NO.	REV.			
21 OF 41	0			

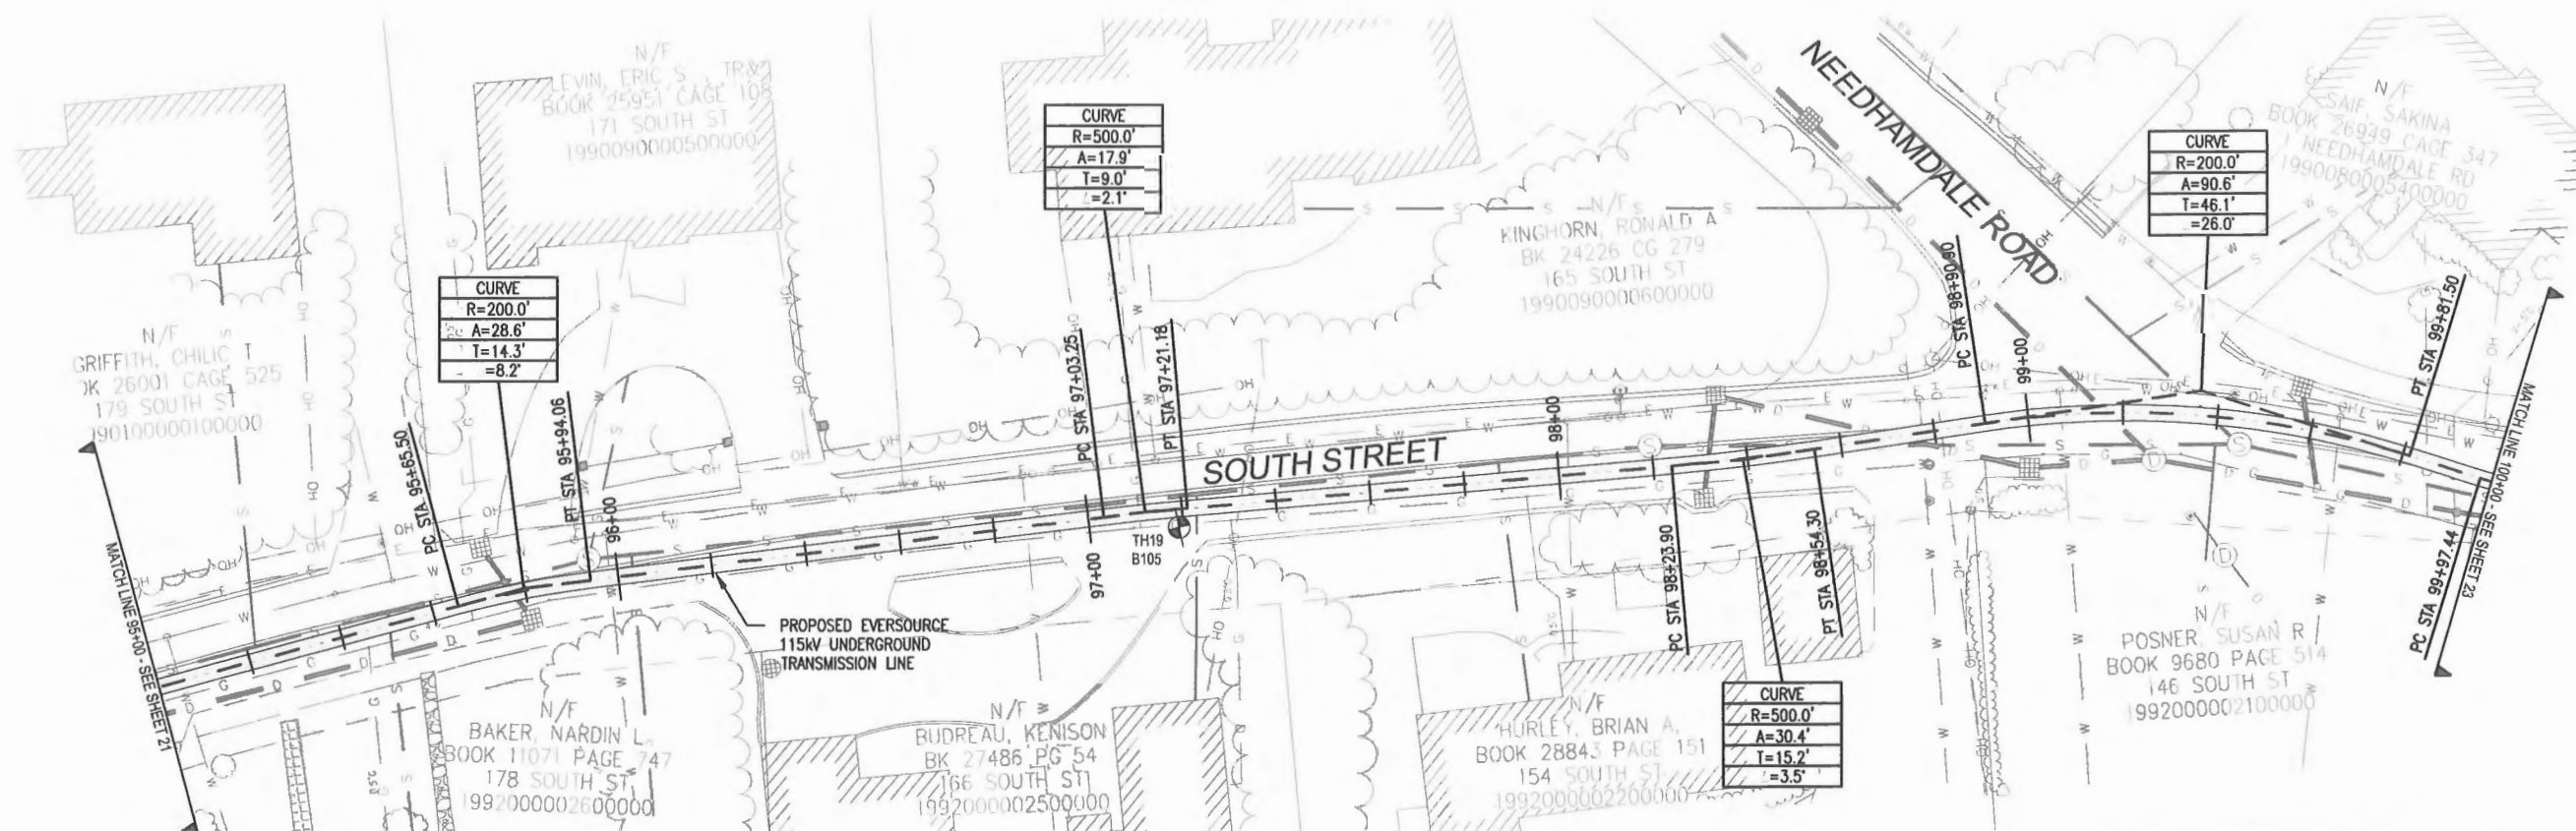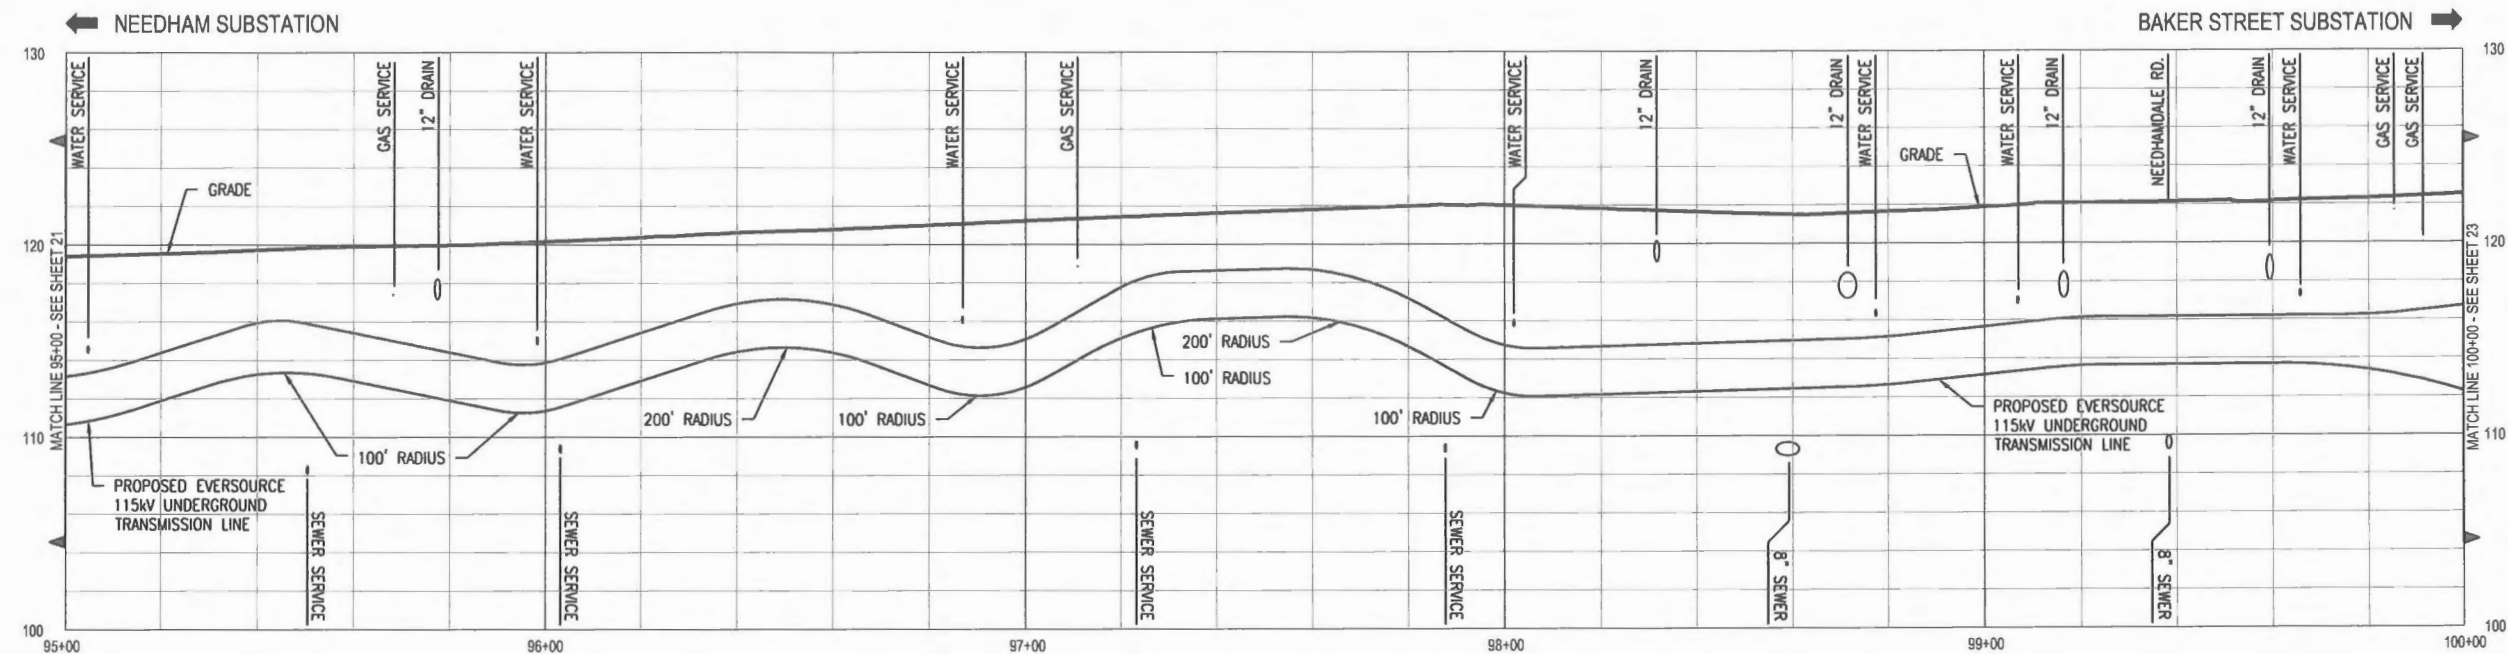



NOTES:

1. THE UTILITIES SHOWN HEREON ARE BASED ON FIELD SURVEYS, AERIAL PHOTOGRAPHY AND RECORD DOCUMENTS. OTHER FACILITIES MAY EXIST NOT DISCOVERED THROUGH THE RECORD CHECK. THE CONTRACTOR SHALL VERIFY THE EXACT LOCATION, BOTH HORIZONTAL AND VERTICAL, OF ALL UTILITIES THROUGH THE APPROPRIATE UTILITY COMPANIES. CALL BEFORE YOU DIG ~ 1-888-344-7233.
2. PROPERTY BOUNDARIES AND TOWN WAYS HAVE BEEN SUPPLIED FROM TOWN OF NEEDHAM GIS AND ARE NOT BASED ON A GROUND SURVEY. REVISED PLANS WILL INCORPORATE THE BOUNDARIES OF THE TOWN WAYS, BASED ON TOWN LAYOUTS OF ROADWAYS AND ADJACENT PROPERTY, IN CORRELATION WITH MONUMENTS LOCATED IN THE FIELD.

THREE BUSINESS DAYS BEFORE YOU DIG CALL
MASSACHUSETTS 811
TOLL FREE
811 or 1-888-344-7233

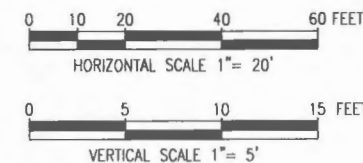


REVISION			
NO.	DESCRIPTION	BY	DATE
0	ISSUED FOR CONSTRUCTION	DRC	5/10/18
		TSG	
EVERSOURCE ENERGY PLAN AND PROFILE STA 95+00 TO 100+00 WEST ROXBURY TO NEEDHAM RELIABILITY PROJECT 115kV UNDERGROUND TRANSMISSION LINE NEEDHAM, WEST ROXBURY, MASSACHUSETTS			
SCALE: unless noted H: 1"=20' V: 1"=5'	DATE 5/10/18	DRAWN DRC	CH'K'D TPB
	APPR. TSG	DRAWING NO. 22 OF 41	REV. 0

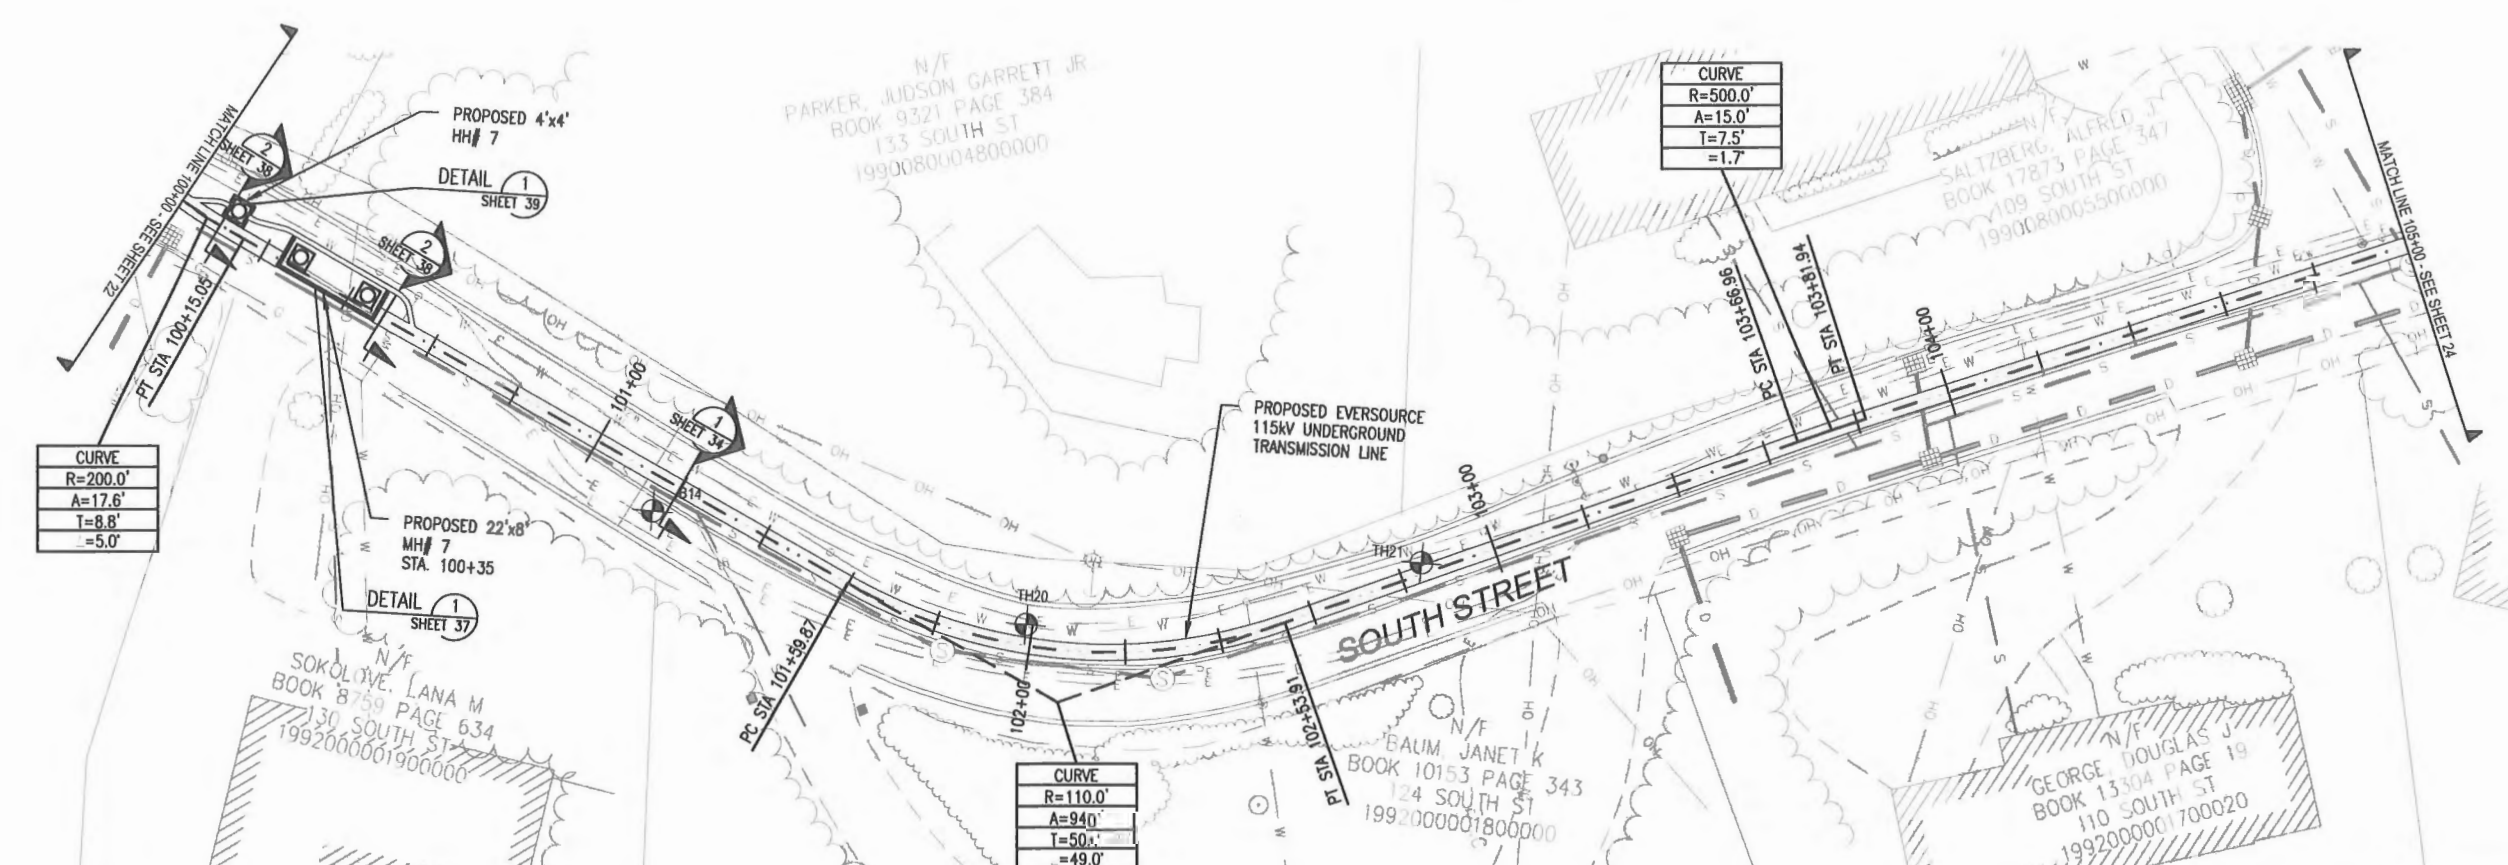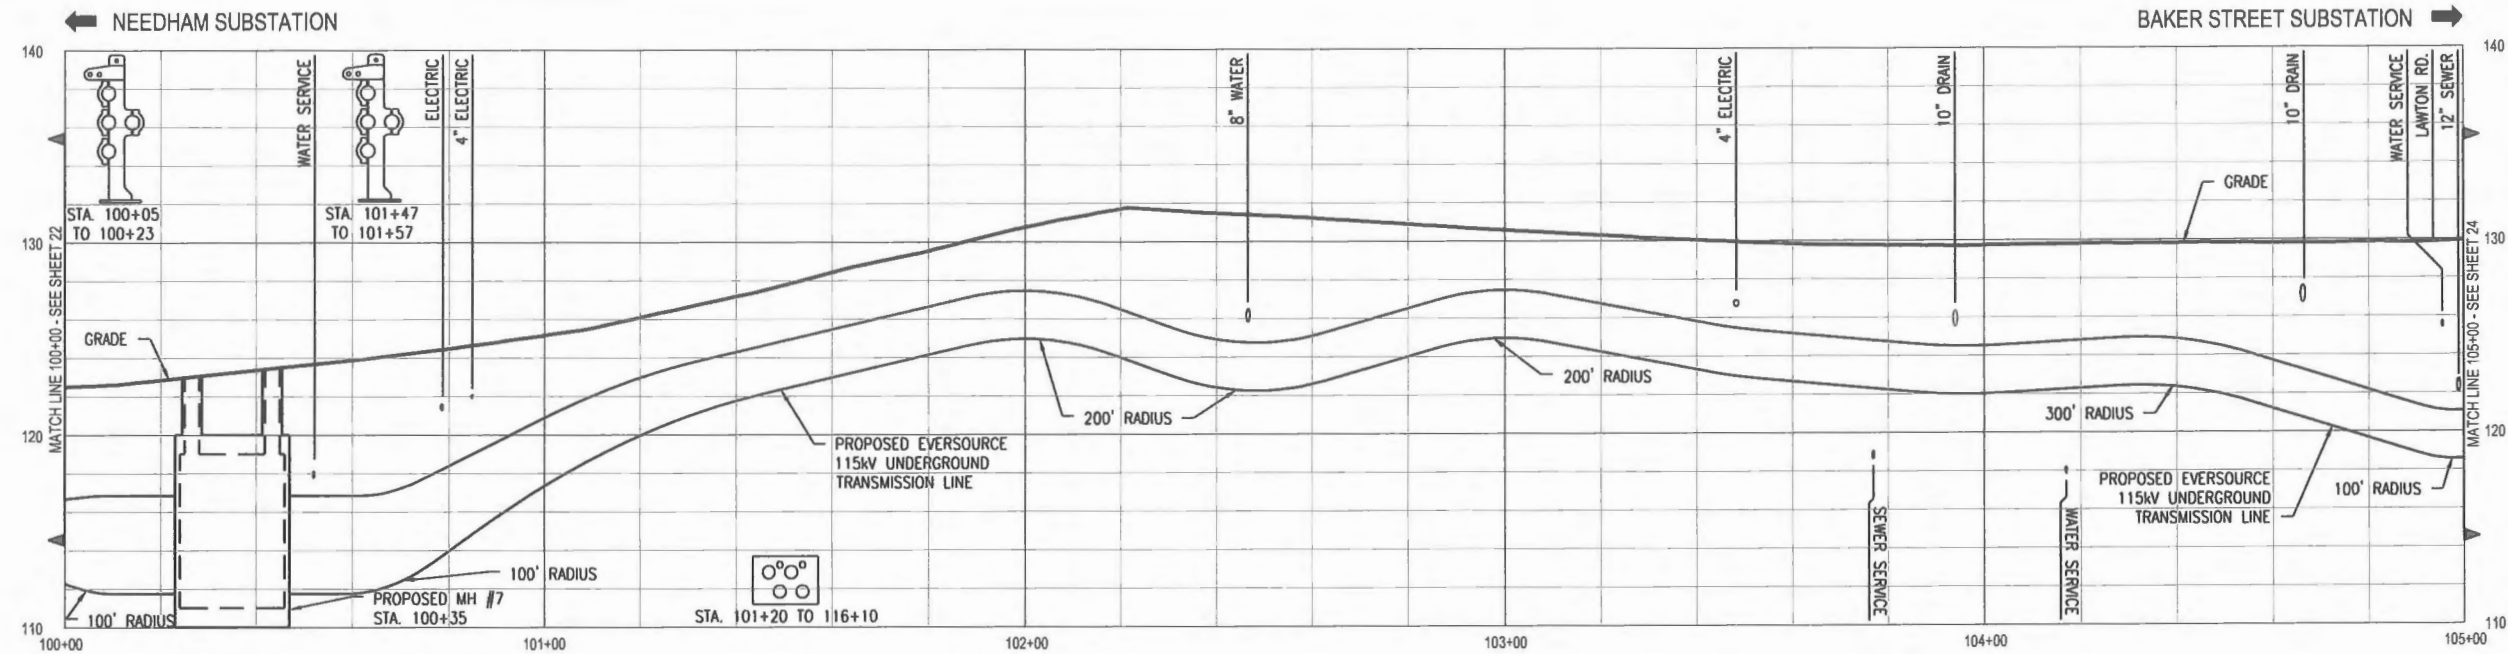



NOTES:

1. THE UTILITIES SHOWN HEREON ARE BASED ON FIELD SURVEYS, AERIAL PHOTOGRAPHY AND RECORD DOCUMENTS. OTHER FACILITIES MAY EXIST NOT DISCOVERED THROUGH THE RECORD CHECK. THE CONTRACTOR SHALL VERIFY THE EXACT LOCATION, BOTH HORIZONTAL AND VERTICAL, OF ALL UTILITIES THROUGH THE APPROPRIATE UTILITY COMPANIES. CALL BEFORE YOU DIG ~ 1-888-344-7233.
2. PROPERTY BOUNDARIES AND TOWN WAYS HAVE BEEN SUPPLIED FROM TOWN OF NEEDHAM GIS AND ARE NOT BASED ON A GROUND SURVEY. REVISED PLANS WILL INCORPORATE THE BOUNDARIES OF THE TOWN WAYS, BASED ON TOWN LAYOUTS OF ROADWAYS AND ADJACENT PROPERTY, IN CORRELATION WITH MONUMENTS LOCATED IN THE FIELD.

THREE BUSINESS DAYS BEFORE YOU DIG CALL
MASSACHUSETTS 811
TOLL FREE
811 or 1-888-344-7233

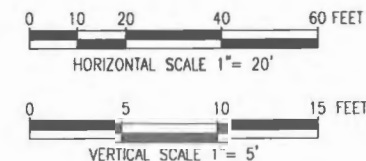

NO.	DESCRIPTION	BY	DATE	APPR.
0	ISSUED FOR CONSTRUCTION	JRC	5/10/18	TSG
EVERSOURCE ENERGY PLAN AND PROFILE STA 100+00 TO 105+00 WEST ROXBURY TO NEEDHAM RELIABILITY PROJECT 115kV UNDERGROUND TRANSMISSION LINE NEEDHAM - WEST ROXBURY, MASSACHUSETTS				
SCALE: unless noted H: 1"=20' V: 1"=5'	DATE 5/10/18	DRAWN DRC	CHK'D TPB	REV. TSG
DRAWING NO. 23 OF 41				REV. 0

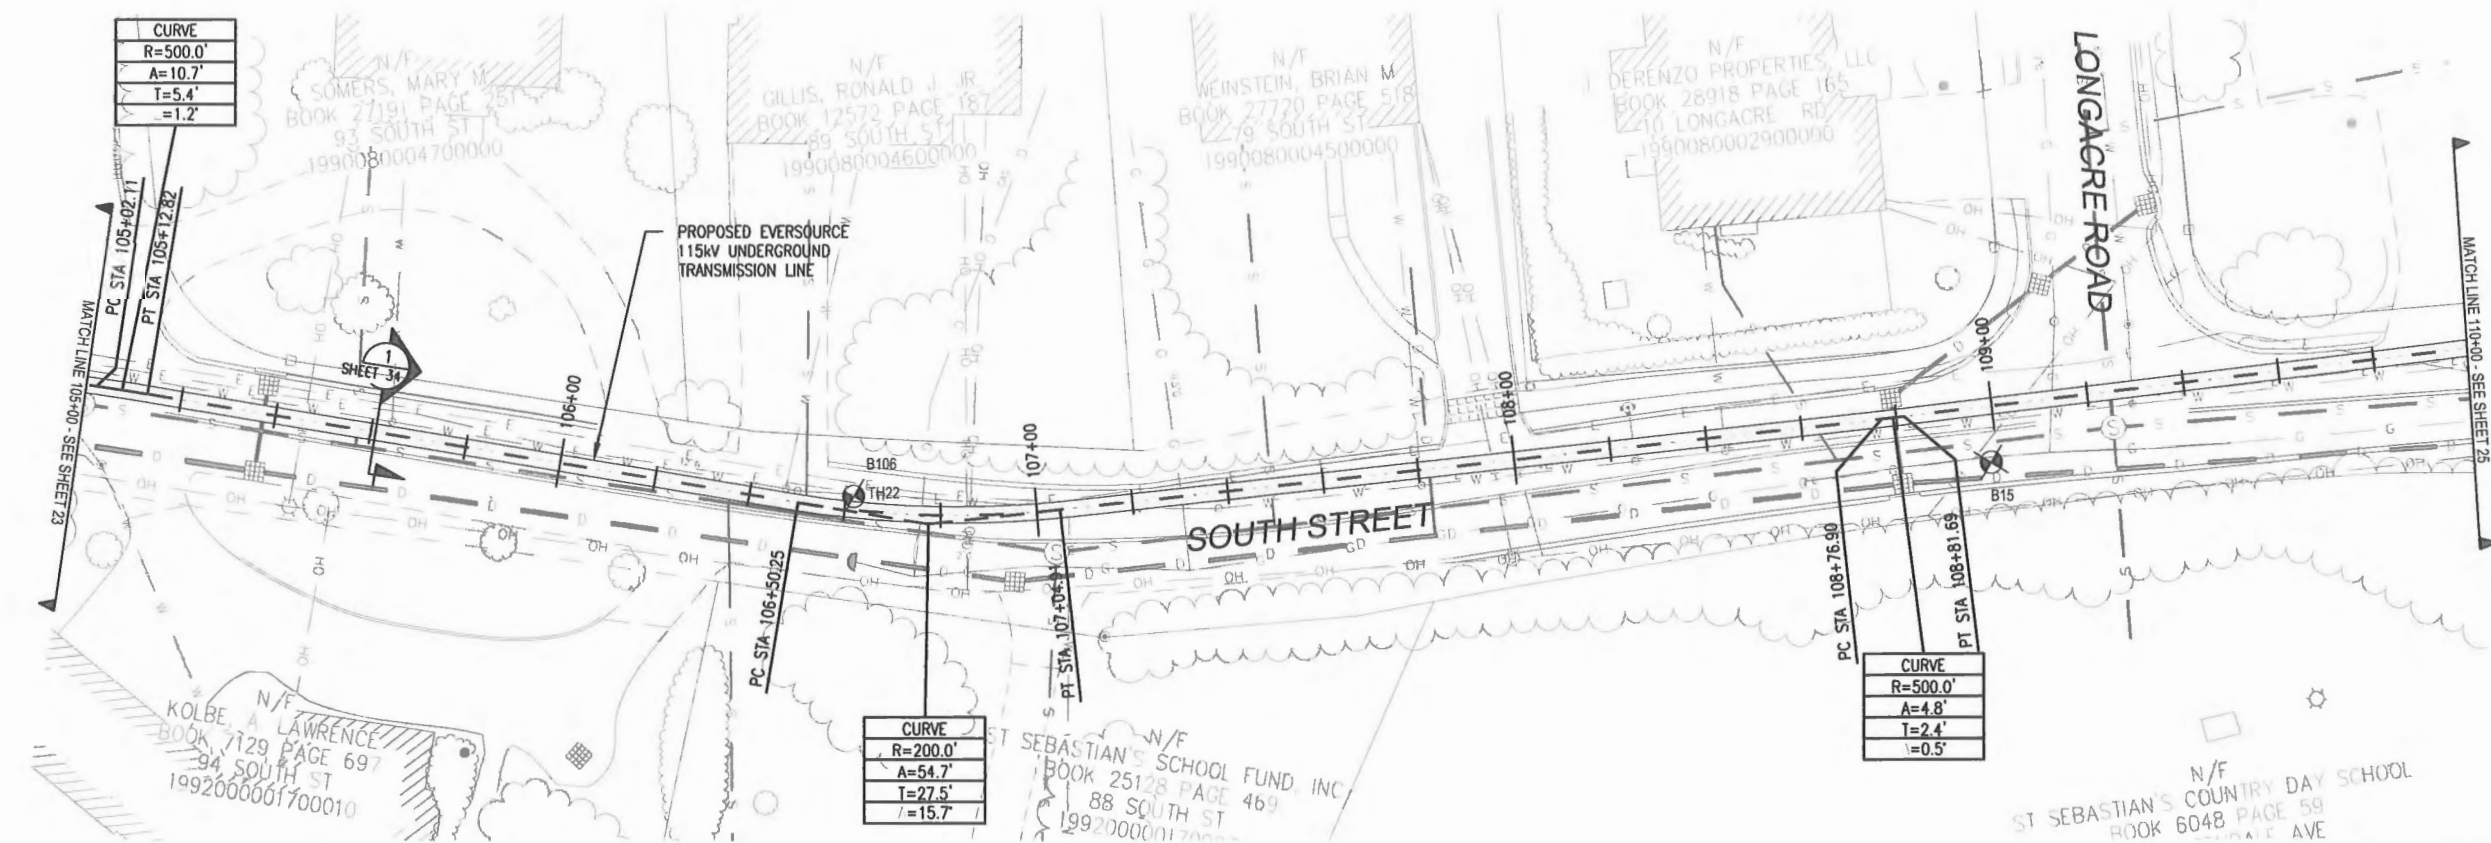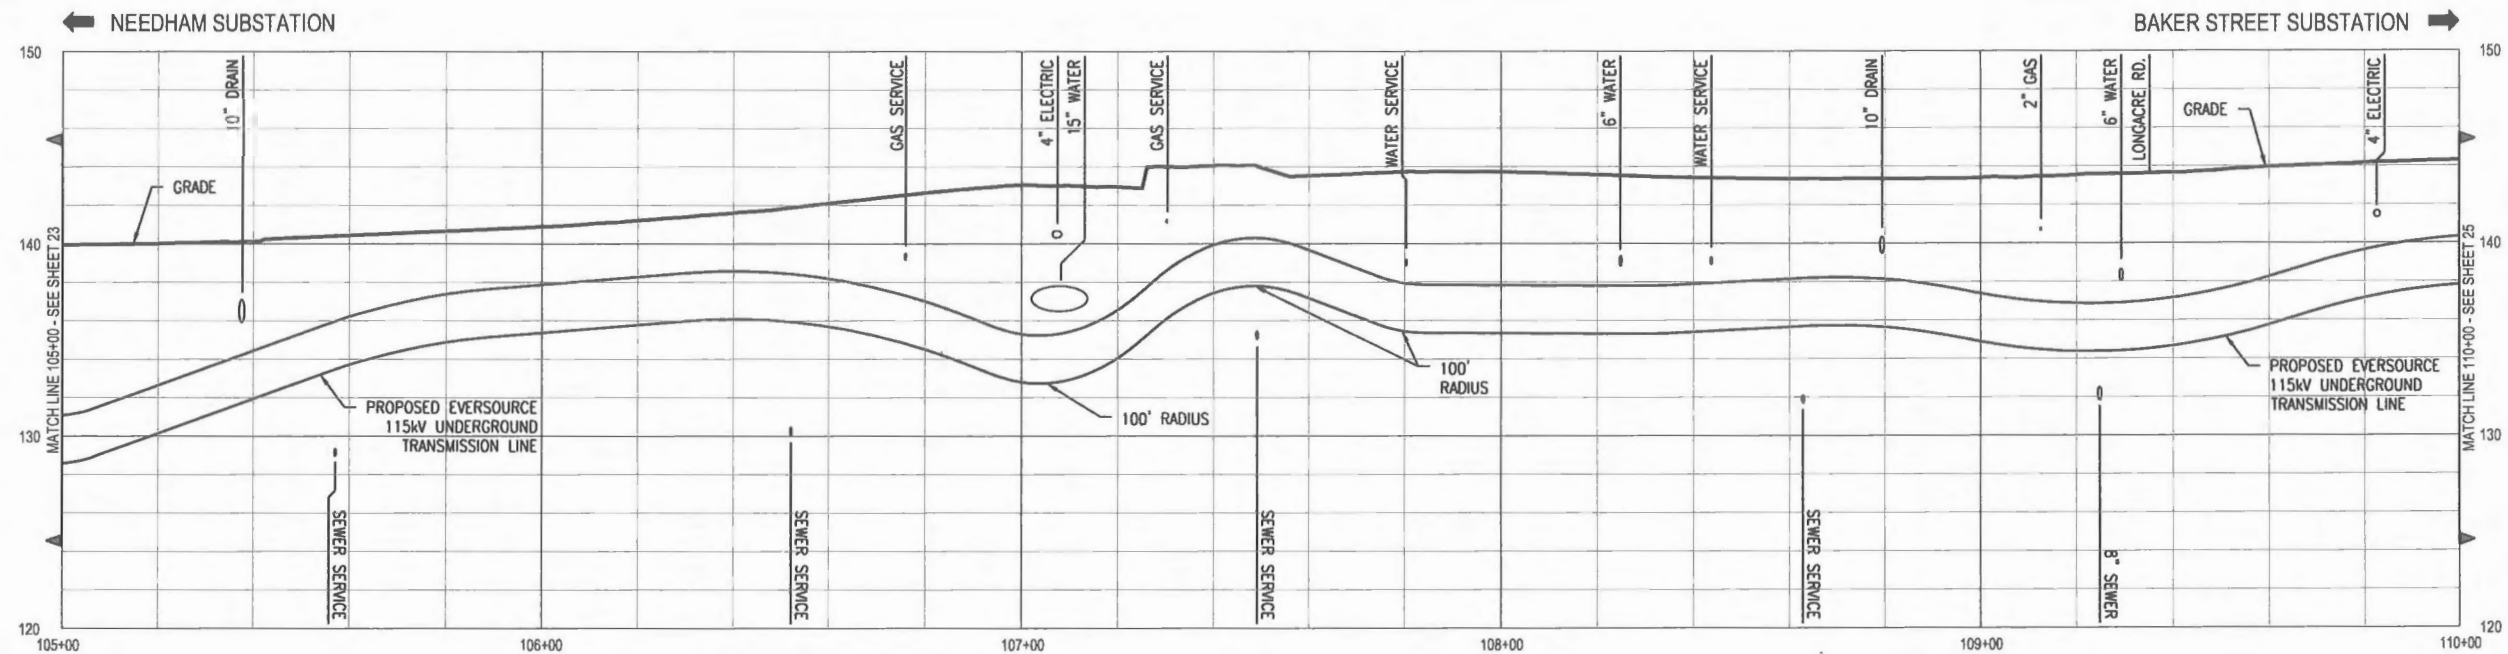


NOTES:



- THE UTILITIES SHOWN HEREON ARE BASED ON FIELD SURVEYS, AERIAL PHOTOGRAPHY AND RECORD DOCUMENTS. OTHER FACILITIES MAY EXIST NOT DISCOVERED THROUGH THE RECORD CHECK. THE CONTRACTOR SHALL VERIFY THE EXACT LOCATION, BOTH HORIZONTAL AND VERTICAL, OF ALL UTILITIES THROUGH THE APPROPRIATE UTILITY COMPANIES. CALL BEFORE YOU DIG ~ 1-888-344-7233.
- PROPERTY BOUNDARIES AND TOWN WAYS HAVE BEEN SUPPLIED FROM TOWN OF NEEDHAM GIS AND ARE NOT BASED ON A GROUND SURVEY. REVISED PLANS WILL INCORPORATE THE BOUNDARIES OF THE TOWN WAYS, BASED ON TOWN LAYOUTS OF ROADWAYS AND ADJACENT PROPERTY, IN CORRELATION WITH MONUMENTS LOCATED IN THE FIELD.

THREE BUSINESS DAYS BEFORE YOU DIG CALL
MASSACHUSETTS 811
TOLL FREE
811 or 1-888-344-7233

POWER ENGINEERS
www.powereng.com

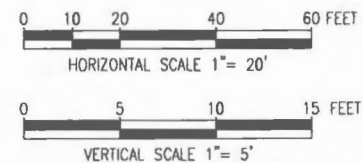

REVISION			
NO.	DESCRIPTION	BY	DATE
0	ISSUED FOR CONSTRUCTION	DRC	5/10/18
		BY	DATE
		APPR.	
EVERSOURCE ENERGY PLAN AND PROFILE STA 105+00 TO 110+00 WEST ROXBURY TO NEEDHAM RELIABILITY PROJECT 115kV UNDERGROUND TRANSMISSION LINE NEEDHAM - WEST ROXBURY, MASSACHUSETTS			
SCALE: unless noted H: 1"=20' V: 1"=5'	DATE 5/10/18	DRAWN DRC	CHK'D TPB
		APP'R TSG	
DRAWING NO. 24 OF 41	REV. 0		

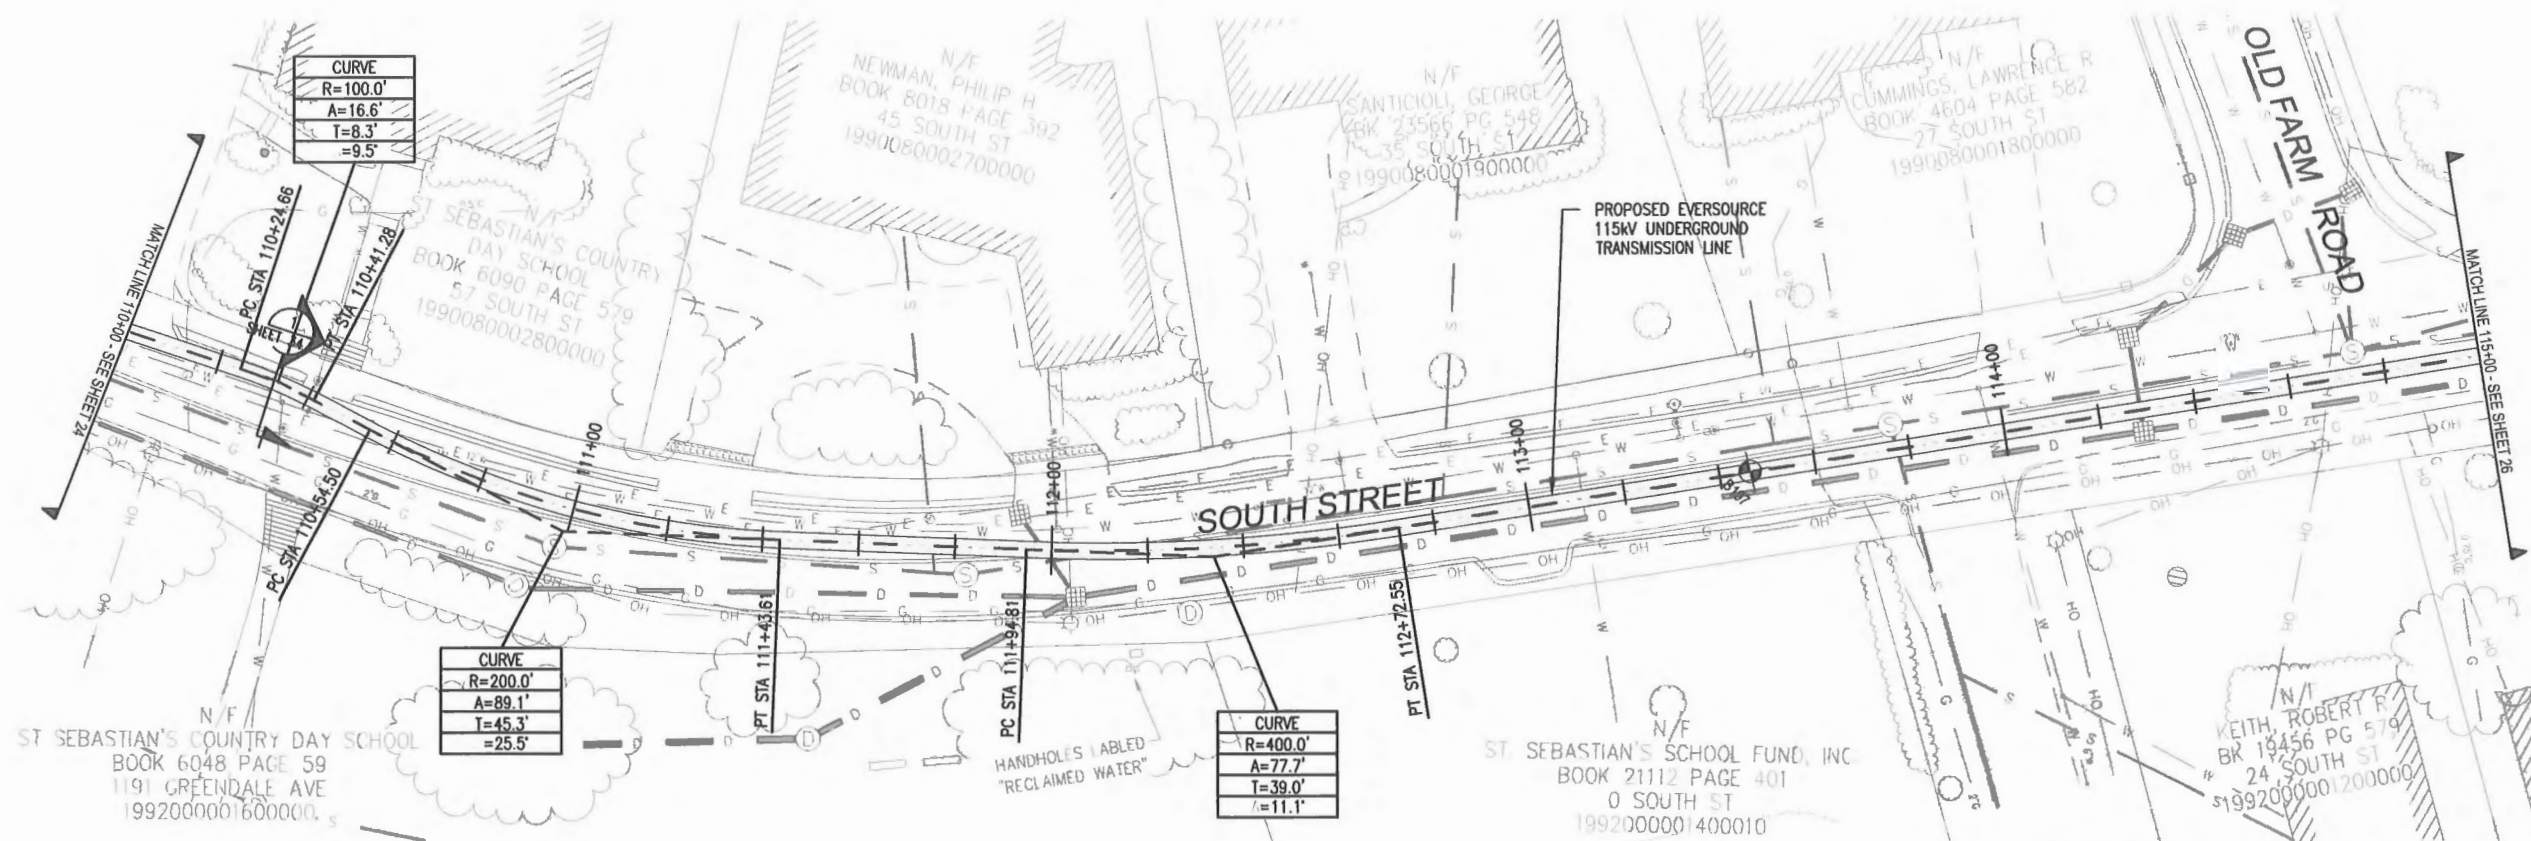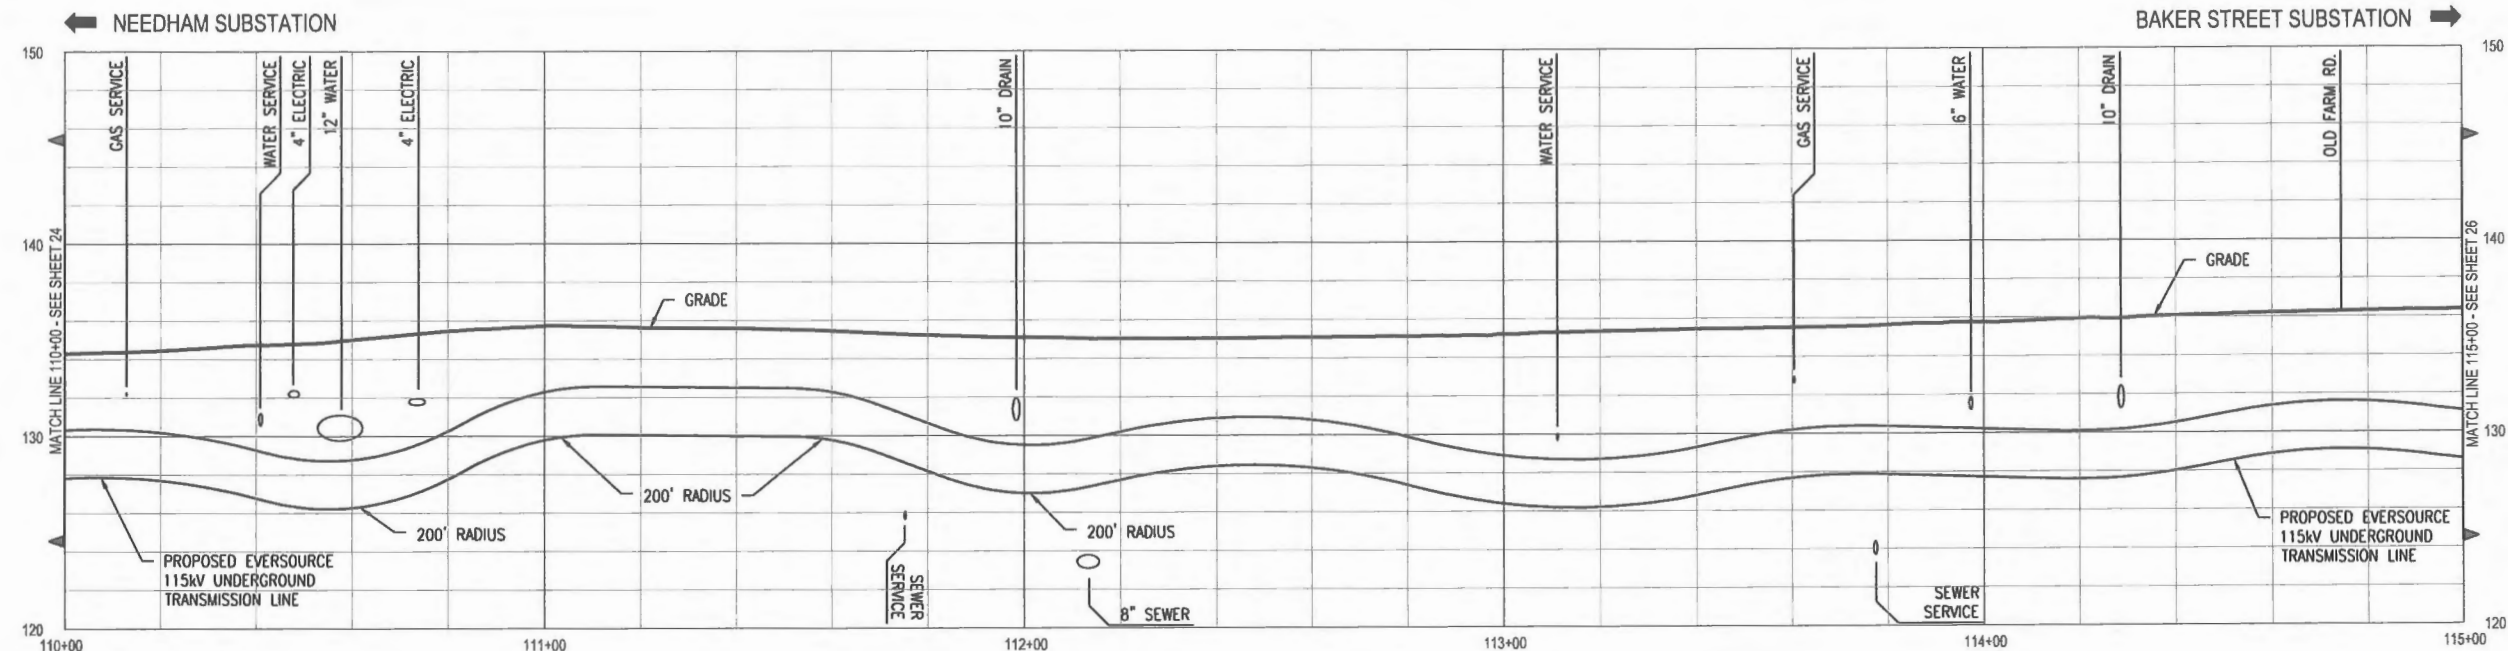


NOTES:

- THE UTILITIES SHOWN HEREON ARE BASED ON FIELD SURVEYS, AERIAL PHOTOGRAPHY AND RECORD DOCUMENTS. OTHER FACILITIES MAY EXIST NOT DISCOVERED THROUGH THE RECORD CHECK. THE CONTRACTOR SHALL VERIFY THE EXACT LOCATION, BOTH HORIZONTAL AND VERTICAL, OF ALL UTILITIES THROUGH THE APPROPRIATE UTILITY COMPANIES. CALL BEFORE YOU DIG ~ 1-888-344-7233.
- PROPERTY BOUNDARIES AND TOWN WAYS HAVE BEEN SUPPLIED FROM TOWN OF NEEDHAM GIS AND ARE NOT BASED ON A GROUND SURVEY. REVISED PLANS WILL INCORPORATE THE BOUNDARIES OF THE TOWN WAYS, BASED ON TOWN LAYOUTS OF ROADWAYS AND ADJACENT PROPERTY, IN CORRELATION WITH MONUMENTS LOCATED IN THE FIELD.

THREE BUSINESS DAYS BEFORE YOU DIG CALL
MASSACHUSETTS 811
TOLL FREE
811 or 1-888-344-7233




POWER ENGINEERS
www.powereng.com

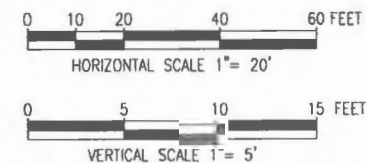

NO.	ISSUED FOR CONSTRUCTION	DESCRIPTION	REVISION	DRC	5/10/18	TSG
0						
EVERSOURCE ENERGY PLAN AND PROFILE STA 110+00 TO 115+00 WEST ROXBURY TO NEEDHAM RELIABILITY PROJECT 115kV UNDERGROUND TRANSMISSION LINE NEEDHAM - WEST ROXBURY, MASSACHUSETTS						
SCALE: unless noted H: 1"=20' V: 1"=5'	DATE 5/10/18	DRAWN DRC	CHK'D TPB	APPR. TSG	DRAWING NO. 25 OF 41	REV. 0

NEEDHAM SUBSTATION

BAKER STREET SUBSTATION

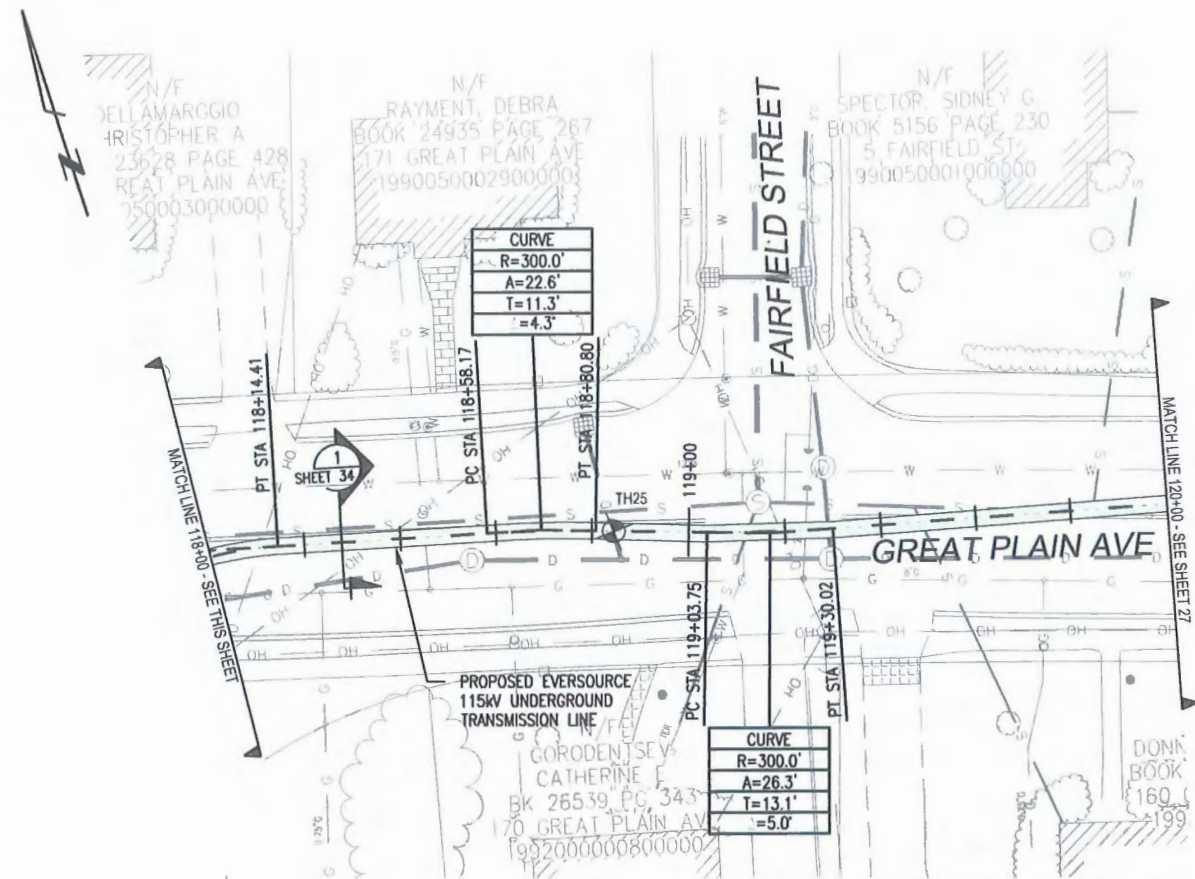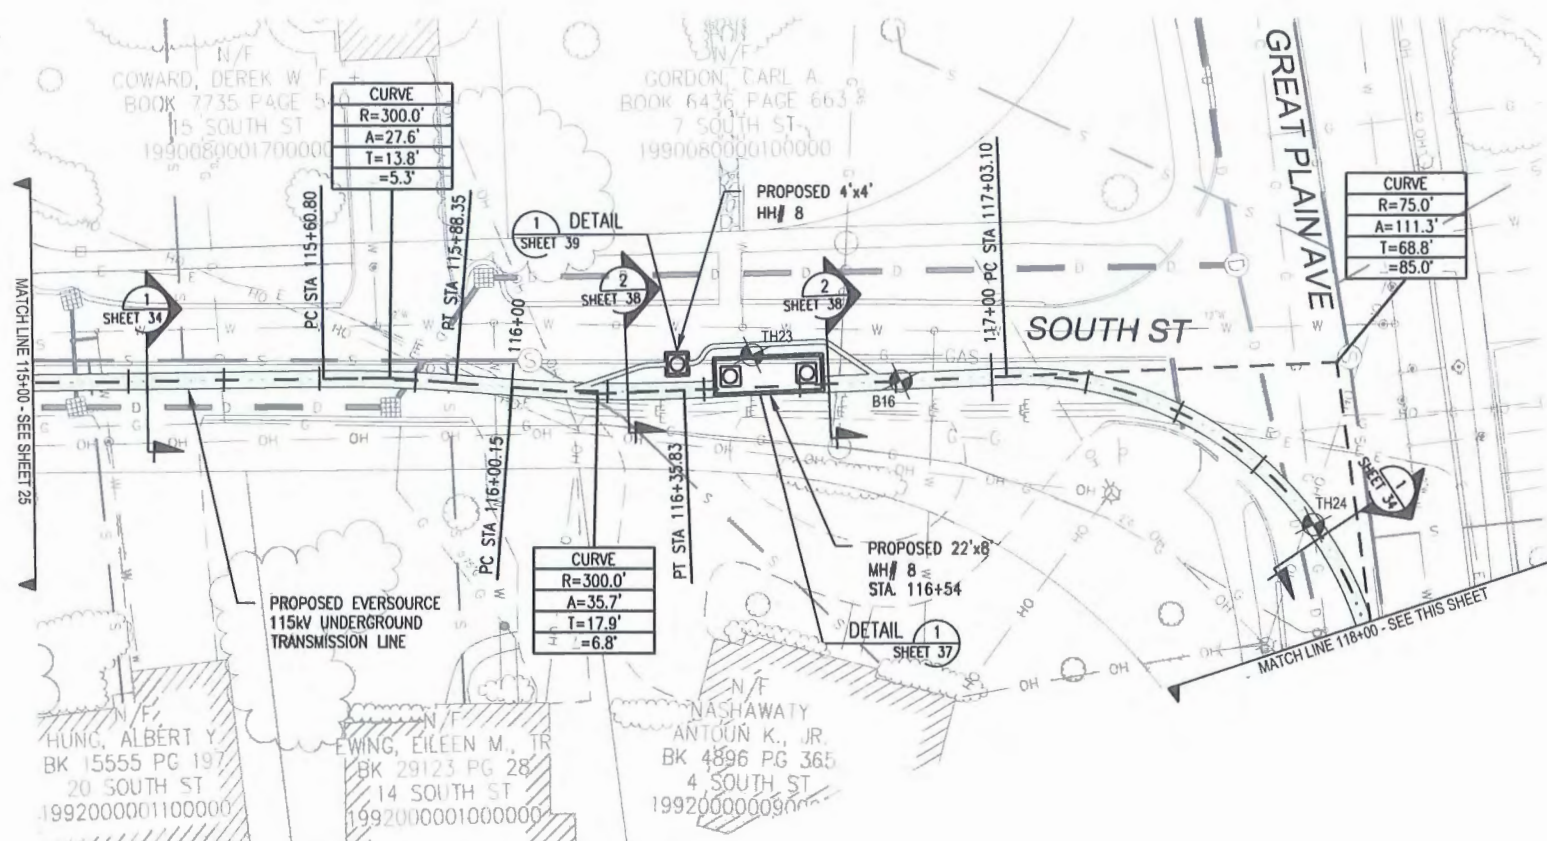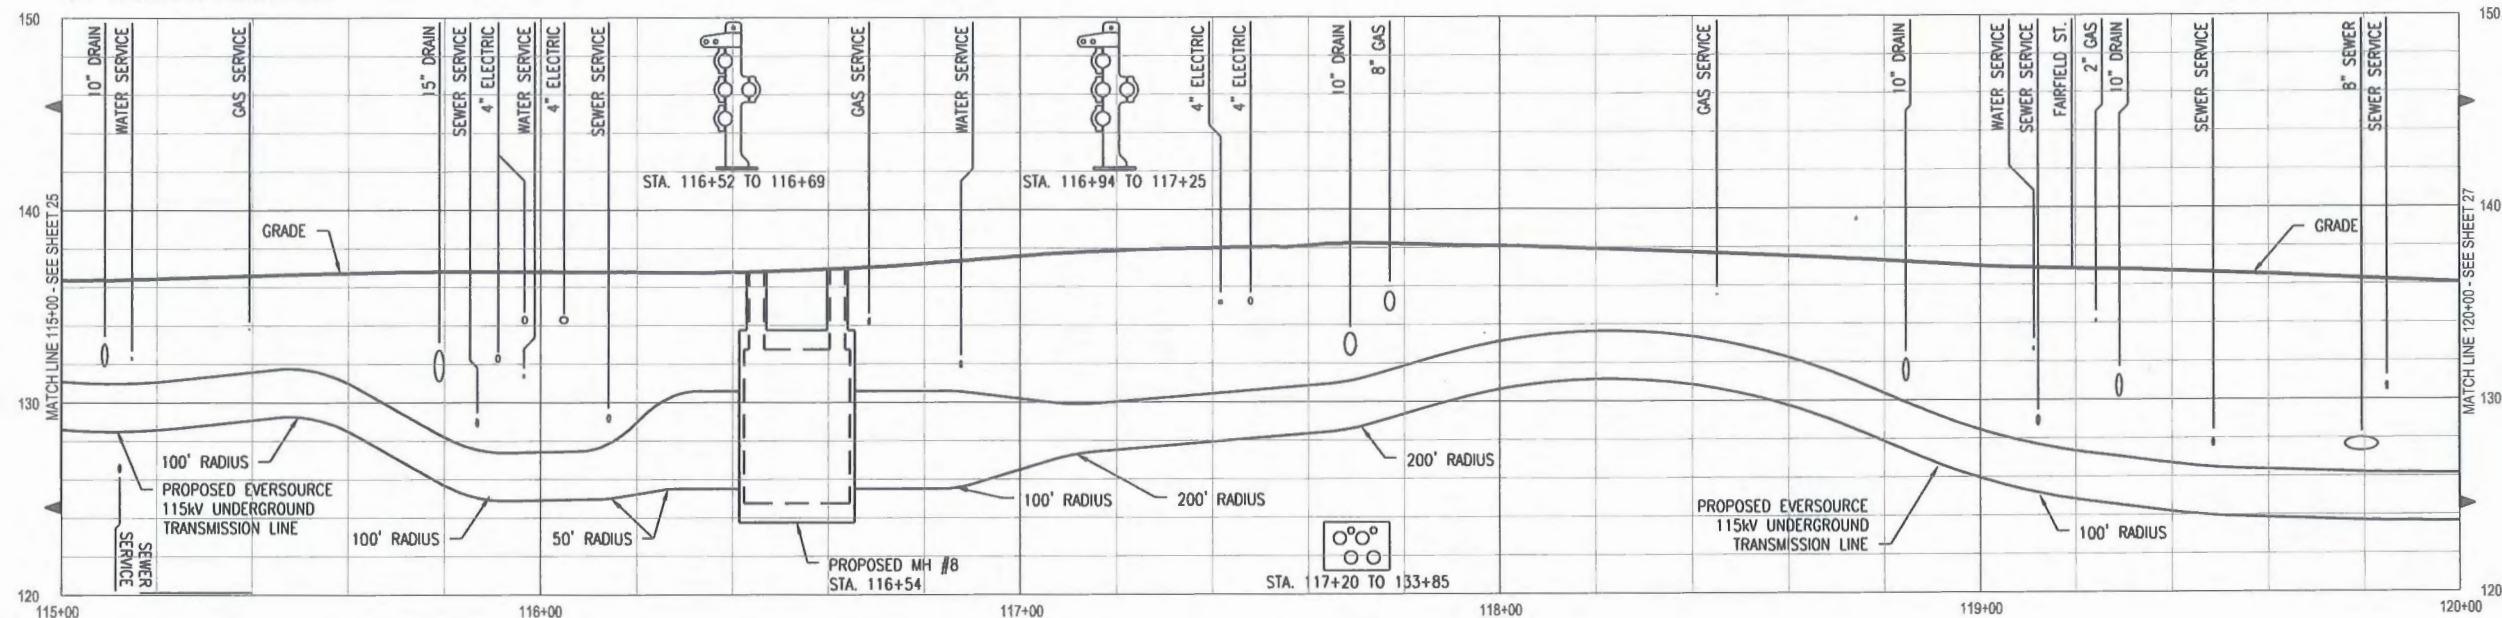


NOTES:



1. THE UTILITIES SHOWN HEREON ARE BASED ON FIELD SURVEYS, AERIAL PHOTOGRAPHY AND RECORD DOCUMENTS. OTHER FACILITIES MAY EXIST NOT DISCOVERED THROUGH THE RECORD CHECK. THE CONTRACTOR SHALL VERIFY THE EXACT LOCATION, BOTH HORIZONTAL AND VERTICAL, OF ALL UTILITIES THROUGH THE APPROPRIATE UTILITY COMPANIES. CALL BEFORE YOU DIG - 1-888-344-7233.
2. PROPERTY BOUNDARIES AND TOWN WAYS HAVE BEEN SUPPLIED FROM TOWN OF NEEDHAM GIS AND ARE NOT BASED ON A GROUND SURVEY. REVISED PLANS WILL INCORPORATE THE BOUNDARIES OF THE TOWN WAYS, BASED ON TOWN LAYOUTS OF ROADWAYS AND ADJACENT PROPERTY, IN CORRELATION WITH MONUMENTS LOCATED IN THE FIELD.

THREE BUSINESS DAYS BEFORE YOU DIG CALL
MASSACHUSETTS 811
TOLL FREE
811 or 1-888-344-7233

POWER ENGINEERS
www.powereng.com

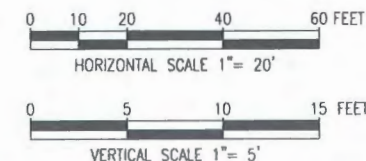



NO.	DESCRIPTION	BY	DATE	APPR.
0	ISSUED FOR CONSTRUCTION	DRC	5/10/18	TSG
REVISION				
EVERSOURCE ENERGY				
PLAN AND PROFILE STA 115+00 TO 120+00				
WEST ROXBURY TO NEEDHAM RELIABILITY PROJECT				
115kV UNDERGROUND TRANSMISSION LINE				
NEEDHAM - WEST ROXBURY, MASSACHUSETTS				
SCALE: unless noted H: 1"=20' V: 1"=5'	DATE 5/10/18	DRAWN DRC	CHK'D TPB	APPR. TSG
DRAWING NO. 26 OF 41	REV. 0			

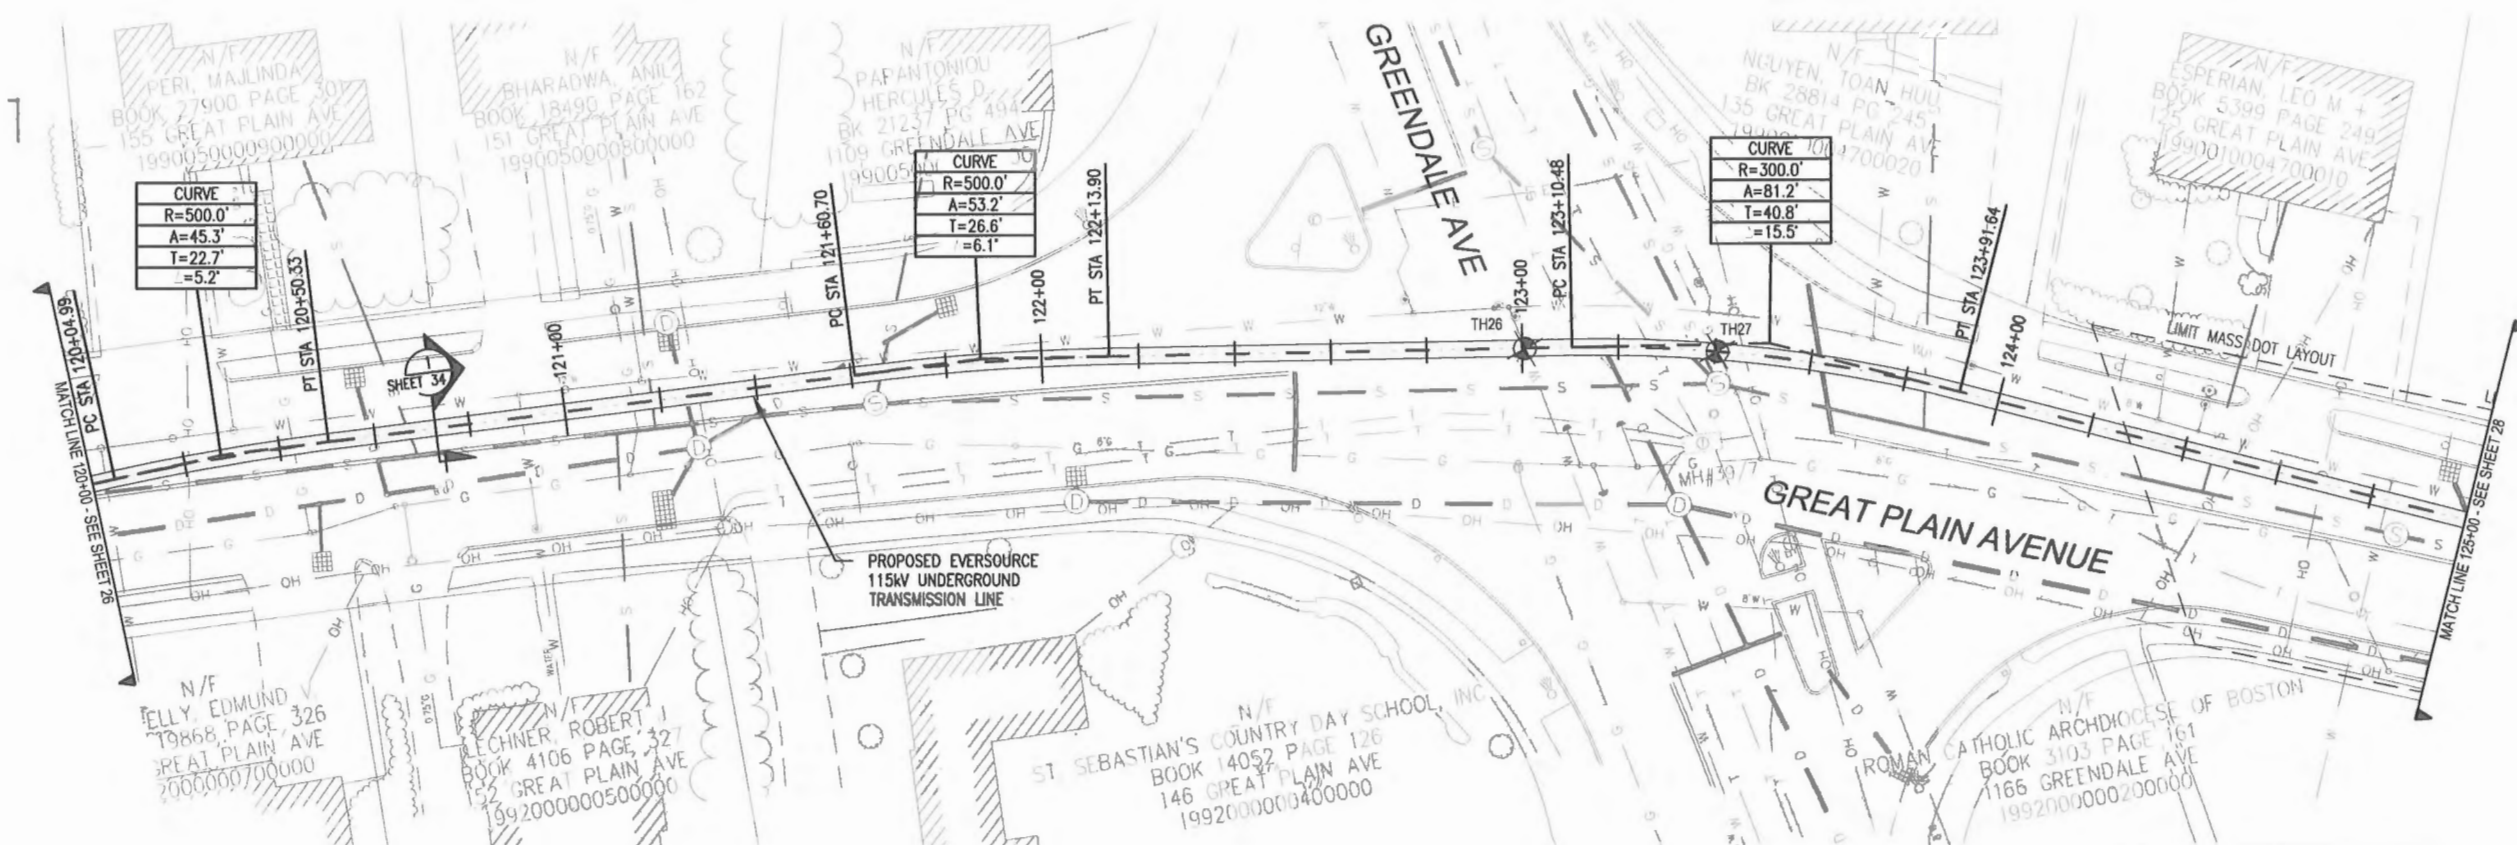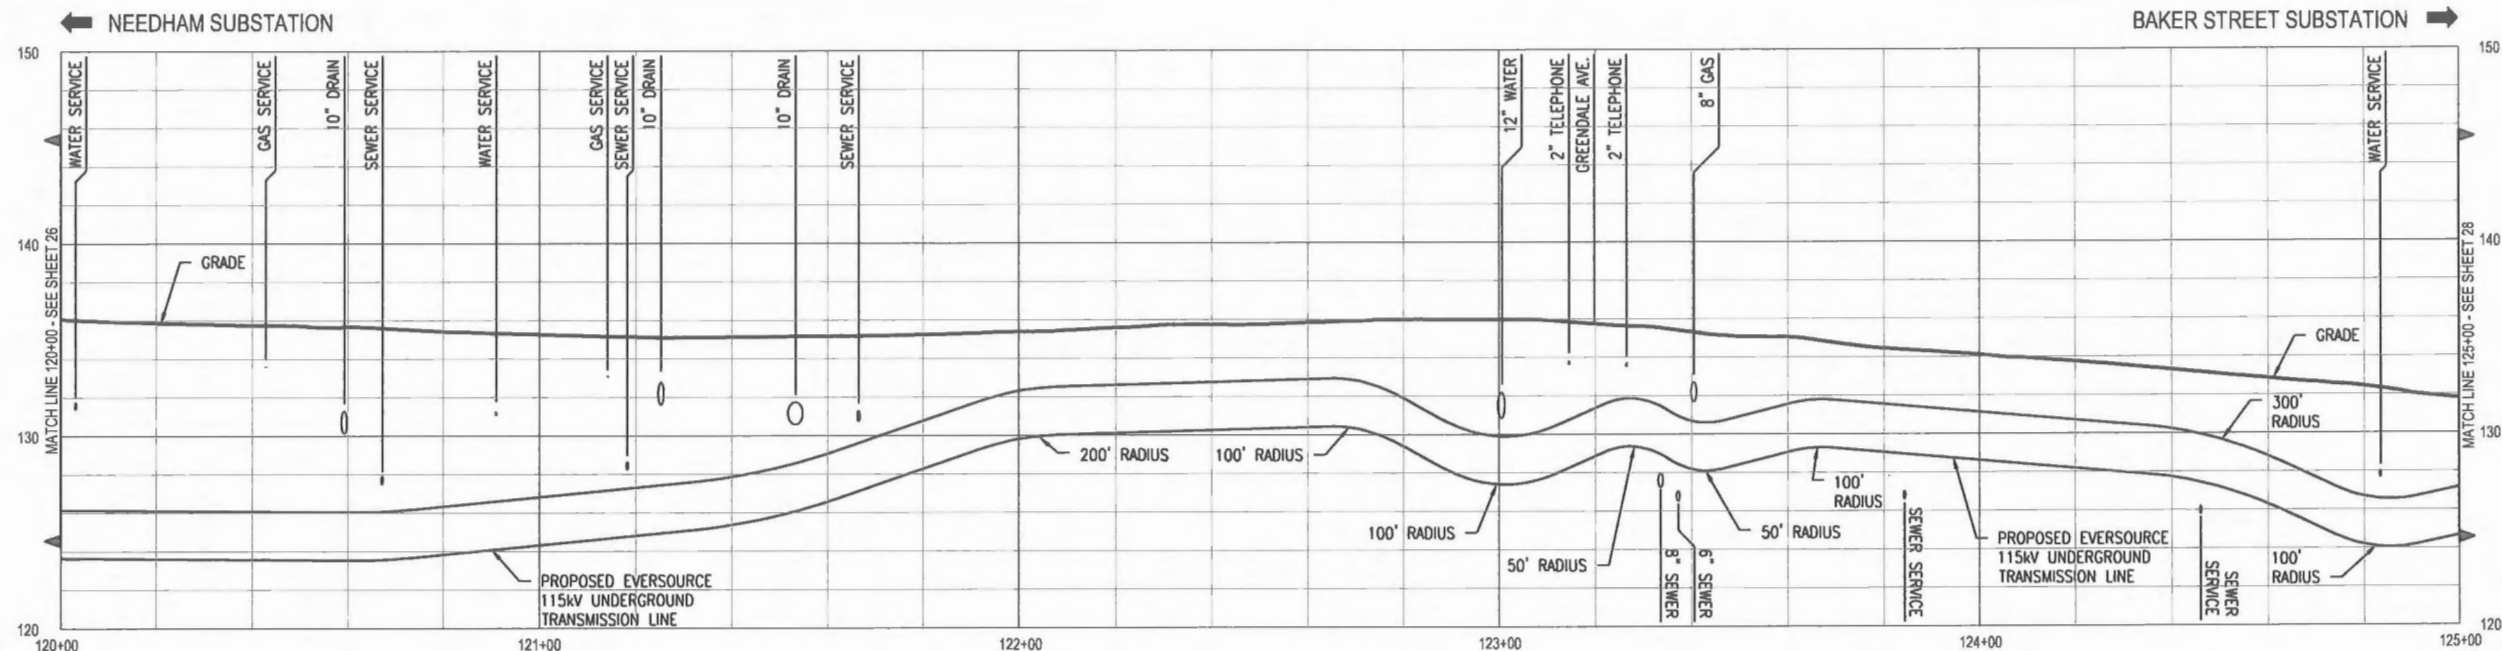




NOTES:

- THE UTILITIES SHOWN HEREON ARE BASED ON FIELD SURVEYS, AERIAL PHOTOGRAPHY AND RECORD DOCUMENTS. OTHER FACILITIES MAY EXIST NOT DISCOVERED THROUGH THE RECORD CHECK. THE CONTRACTOR SHALL VERIFY THE EXACT LOCATION, BOTH HORIZONTAL AND VERTICAL, OF ALL UTILITIES THROUGH THE APPROPRIATE UTILITY COMPANIES. CALL BEFORE YOU DIG ~ 1-888-344-7233.
- PROPERTY BOUNDARIES AND TOWN WAYS HAVE BEEN SUPPLIED FROM TOWN OF NEEDHAM GIS AND ARE NOT BASED ON A GROUND SURVEY. REVISED PLANS WILL INCORPORATE THE BOUNDARIES OF THE TOWN WAYS, BASED ON TOWN LAYOUTS OF ROADWAYS AND ADJACENT PROPERTY, IN CORRELATION WITH MONUMENTS LOCATED IN THE FIELD.

THREE BUSINESS DAYS BEFORE YOU DIG CALL
MASSACHUSETTS 811
TOLL FREE
811 or 1-888-344-7233

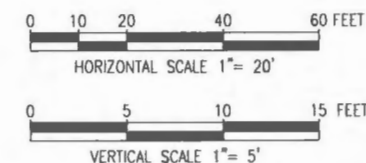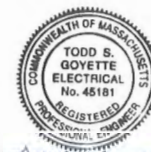


NO.	DESCRIPTION	BY	DATE	APPR.
0	ISSUED FOR CONSTRUCTION	DRC	5/10/18	TSG
REVISION				
EVERSOURCE ENERGY PLAN AND PROFILE STA 120+00 TO 125+00 WEST ROXBURY TO NEEDHAM RELIABILITY PROJECT 115KV UNDERGROUND TRANSMISSION LINE NEEDHAM - WEST ROXBURY, MASSACHUSETTS				
SCALE: unless noted H: 1"=20' V: 1"=5'	DATE 5/10/18	DRAWN DRC	CHK'D TPB	APPR. TSG
DRAWING NO. 27 OF 41	REV. 0			

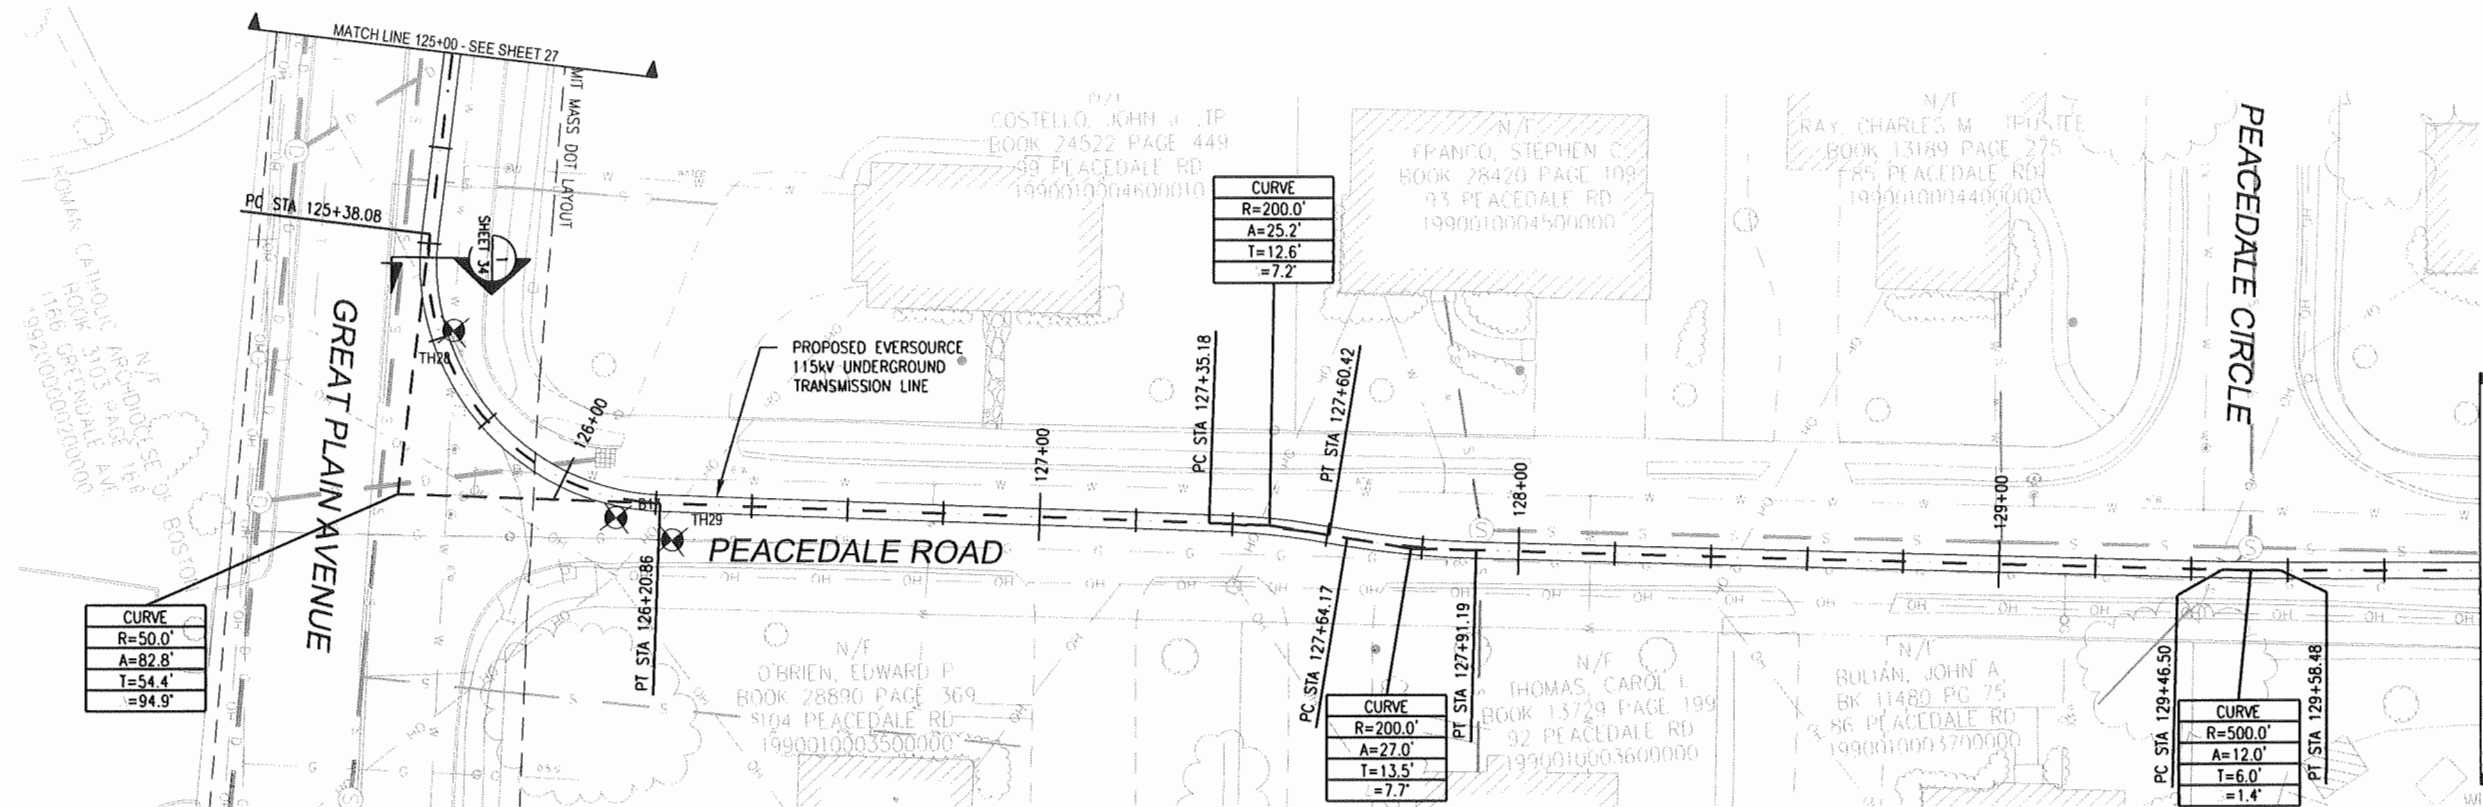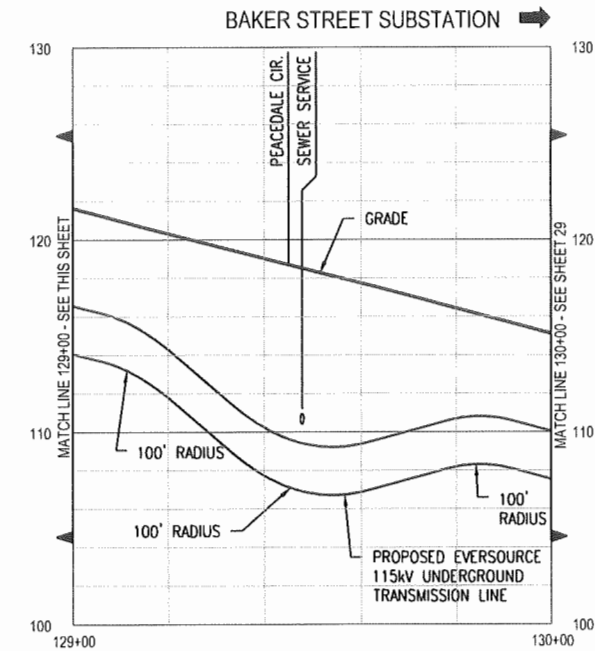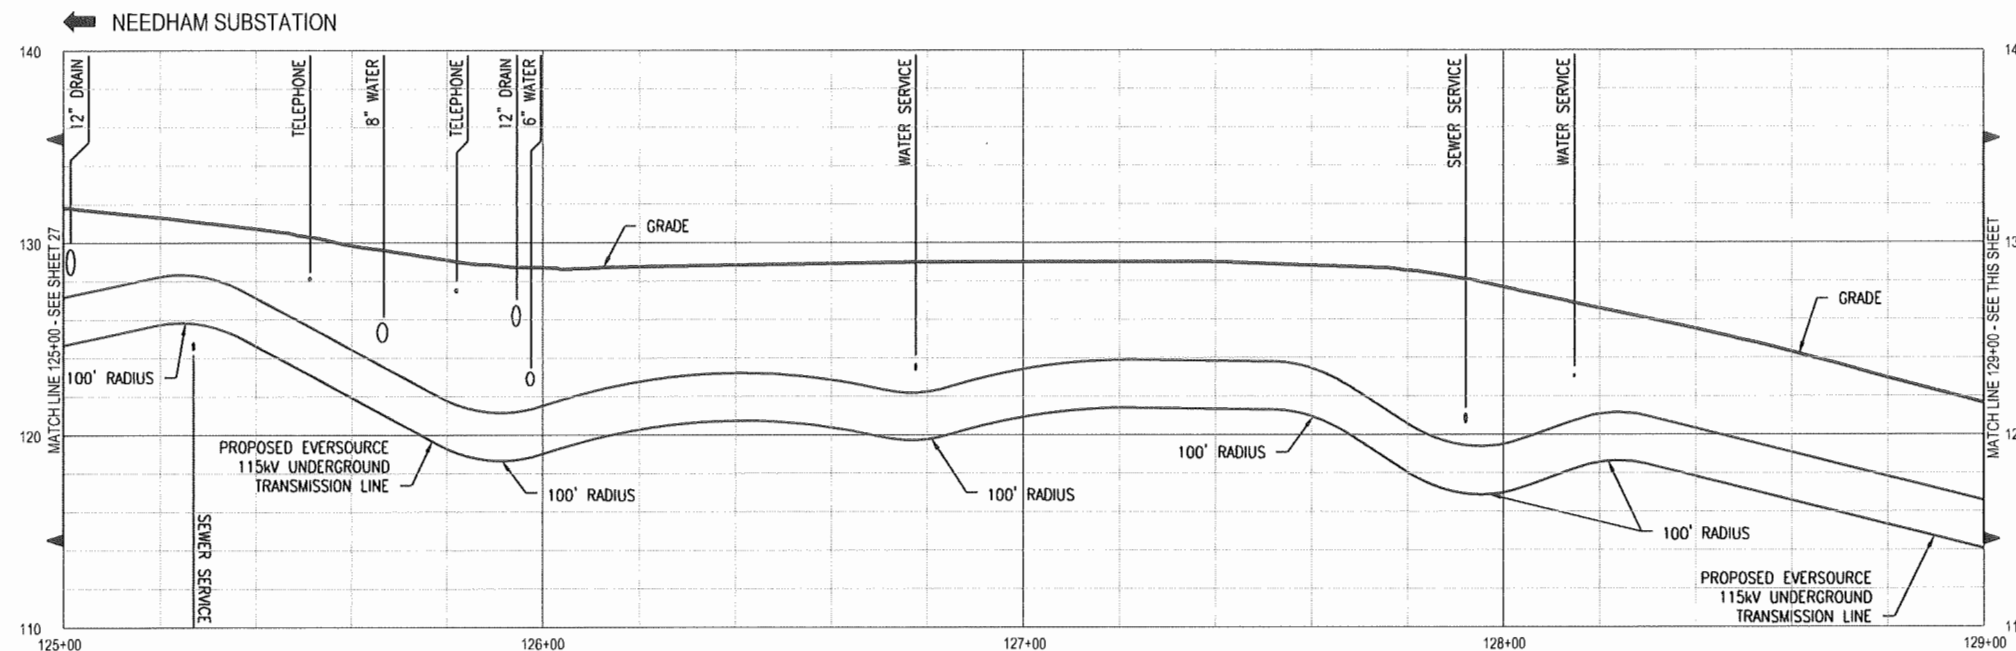



NOTES:

1. THE UTILITIES SHOWN HEREON ARE BASED ON FIELD SURVEYS, AERIAL PHOTOGRAPHY AND RECORD DOCUMENTS. OTHER FACILITIES MAY EXIST NOT DISCOVERED THROUGH THE RECORD CHECK. THE CONTRACTOR SHALL VERIFY THE EXACT LOCATION, BOTH HORIZONTAL AND VERTICAL, OF ALL UTILITIES THROUGH THE APPROPRIATE UTILITY COMPANIES. CALL BEFORE YOU DIG ~ 1-888-344-7233.
2. PROPERTY BOUNDARIES AND TOWN WAYS HAVE BEEN SUPPLIED FROM TOWN OF NEEDHAM GIS AND ARE NOT BASED ON A GROUND SURVEY. REVISED PLANS WILL INCORPORATE THE BOUNDARIES OF THE TOWN WAYS, BASED ON TOWN LAYOUTS OF ROADWAYS AND ADJACENT PROPERTY, IN CORRELATION WITH MONUMENTS LOCATED IN THE FIELD.

THREE BUSINESS DAYS BEFORE YOU DIG CALL
MASSACHUSETTS 811
TOLL FREE
811 or 1-888-344-7233

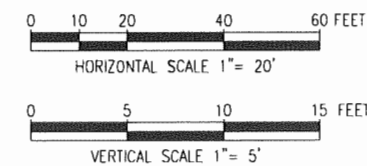


NO.	DESCRIPTION	BY	DATE	APPR.
0	ISSUED FOR CONSTRUCTION	DRC	5/10/18	TSG
REVISION				
EVERSOURCE ENERGY PLAN AND PROFILE STA 125+00 TO 130+00 WEST ROXBURY TO NEEDHAM RELIABILITY PROJECT 115kV UNDERGROUND TRANSMISSION LINE NEEDHAM - WEST ROXBURY, MASSACHUSETTS				
SCALE: unless noted H: 1"=20' V: 1"=5'		DATE	DRAWN	CHECKED
		5/10/18	DRC	TPB
		APPR.	TSG	
DRAWING NO.	REV			
28 OF 41	0			

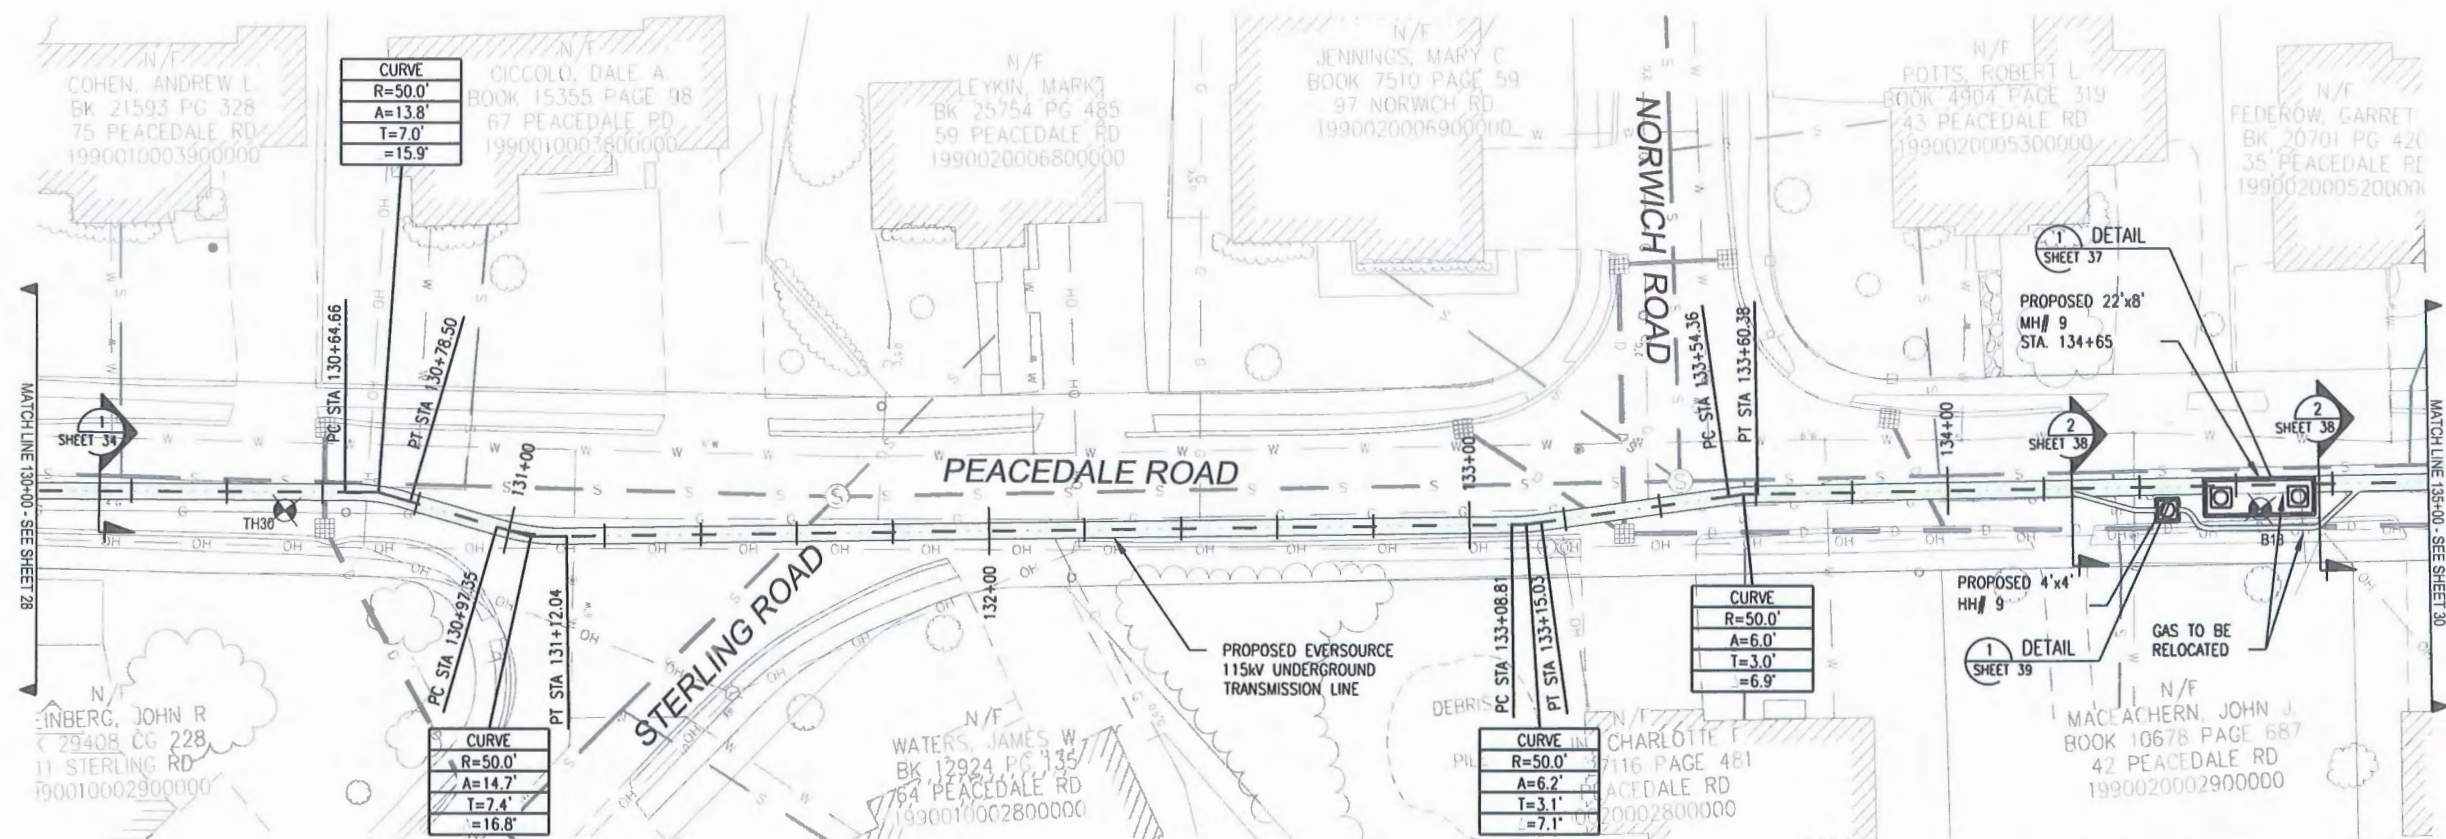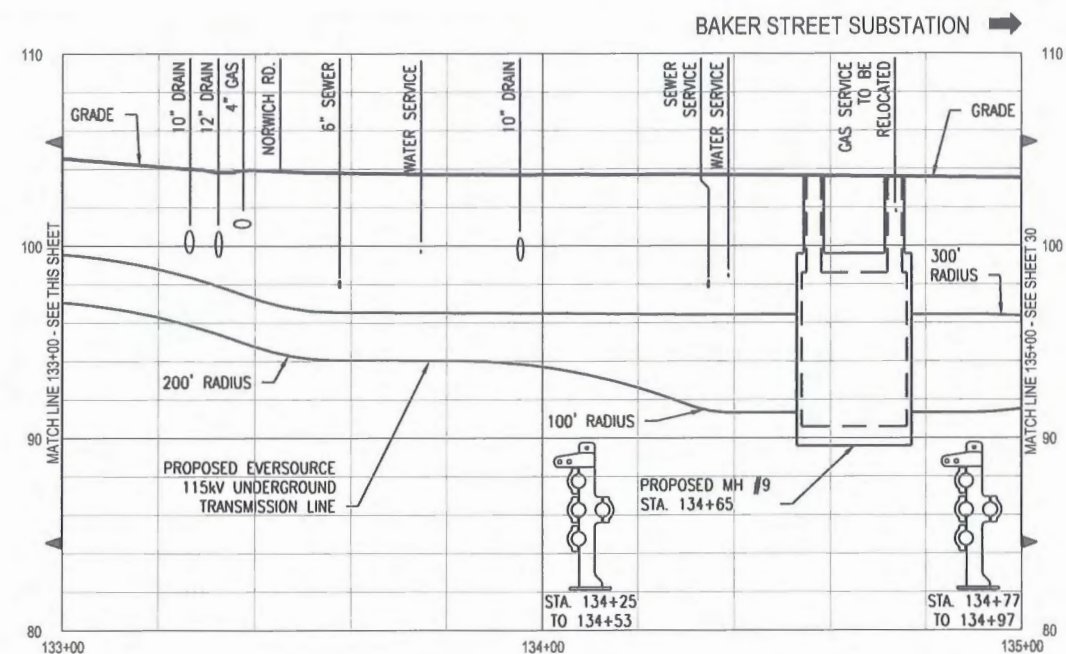

NOTES:

1. THE UTILITIES SHOWN HEREON ARE BASED ON FIELD SURVEYS, AERIAL PHOTOGRAPHY AND RECORD DOCUMENTS. OTHER FACILITIES MAY EXIST NOT DISCOVERED THROUGH THE RECORD CHECK. THE CONTRACTOR SHALL VERIFY THE EXACT LOCATION, BOTH HORIZONTAL AND VERTICAL, OF ALL UTILITIES THROUGH THE APPROPRIATE UTILITY COMPANIES. CALL BEFORE YOU DIG ~ 1-888-344-7233.
2. PROPERTY BOUNDARIES AND TOWN WAYS HAVE BEEN SUPPLIED FROM TOWN OF NEEDHAM GIS AND ARE NOT BASED ON A GROUND SURVEY. REVISED PLANS WILL INCORPORATE THE BOUNDARIES OF THE TOWN WAYS, BASED ON TOWN LAYOUTS OF ROADWAYS AND ADJACENT PROPERTY, IN CORRELATION WITH MONUMENTS LOCATED IN THE FIELD.



THREE BUSINESS DAYS BEFORE YOU DIG CALL
MASSACHUSETTS 811
TOLL FREE
811 or 1-888-344-7233

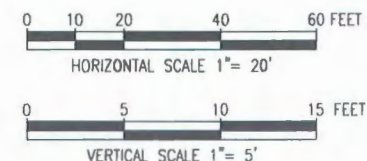

NO.	DESCRIPTION	BY	DATE	APPR.
0	ISSUED FOR CONSTRUCTION	DRC	5/10/18	TSG
REVISION				
EVERSOURCE ENERGY PLAN AND PROFILE STA 130+00 TO 135+00 WEST ROXBURY TO NEEDHAM RELIABILITY PROJECT 115KV UNDERGROUND TRANSMISSION LINE NEEDHAM - WEST ROXBURY, MASSACHUSETTS				
SCALE: unless noted H: 1"=20' V: 1"=5'	DATE 5/10/18	DRAWN DRC	CHECKED TPB	APPROVED TSG
DRAWING NO. 29 OF 41	REV. 0			

← NEEDHAM SUBSTATION


BAKER STREET SUBSTATION →

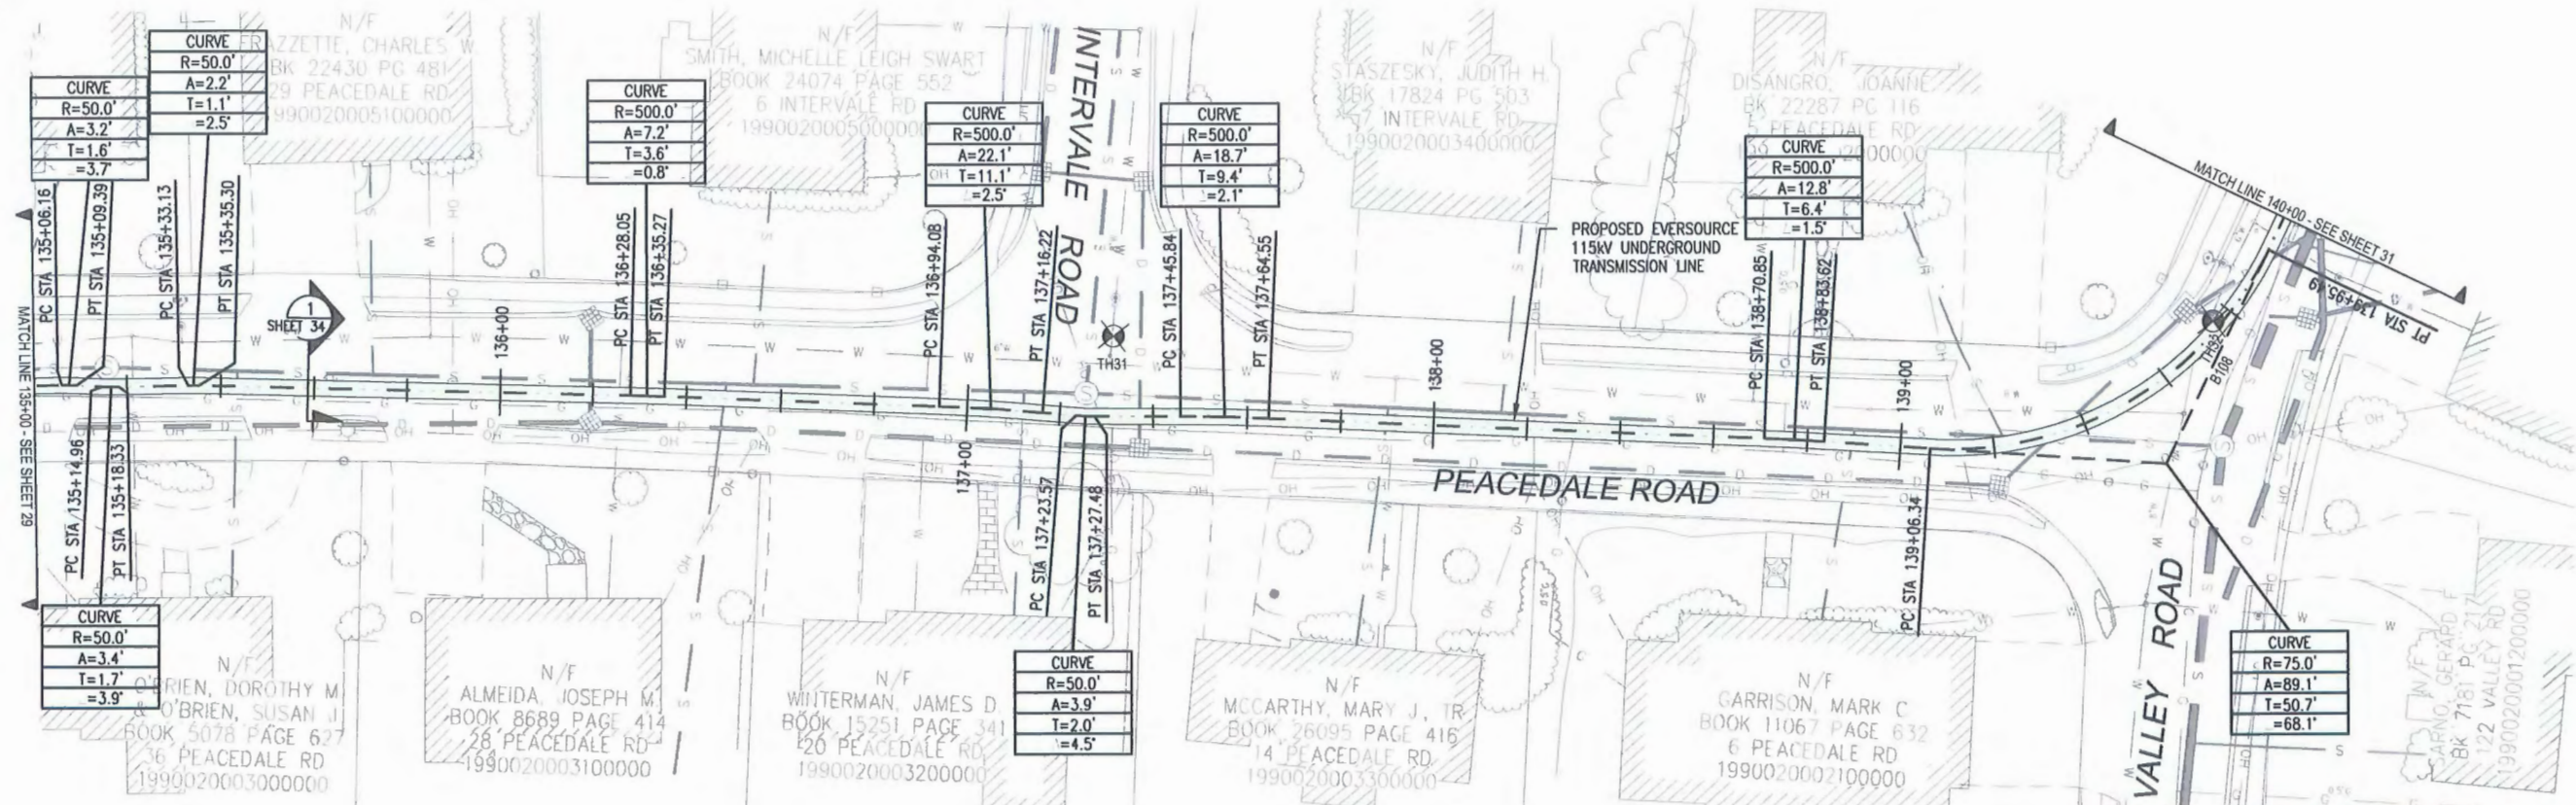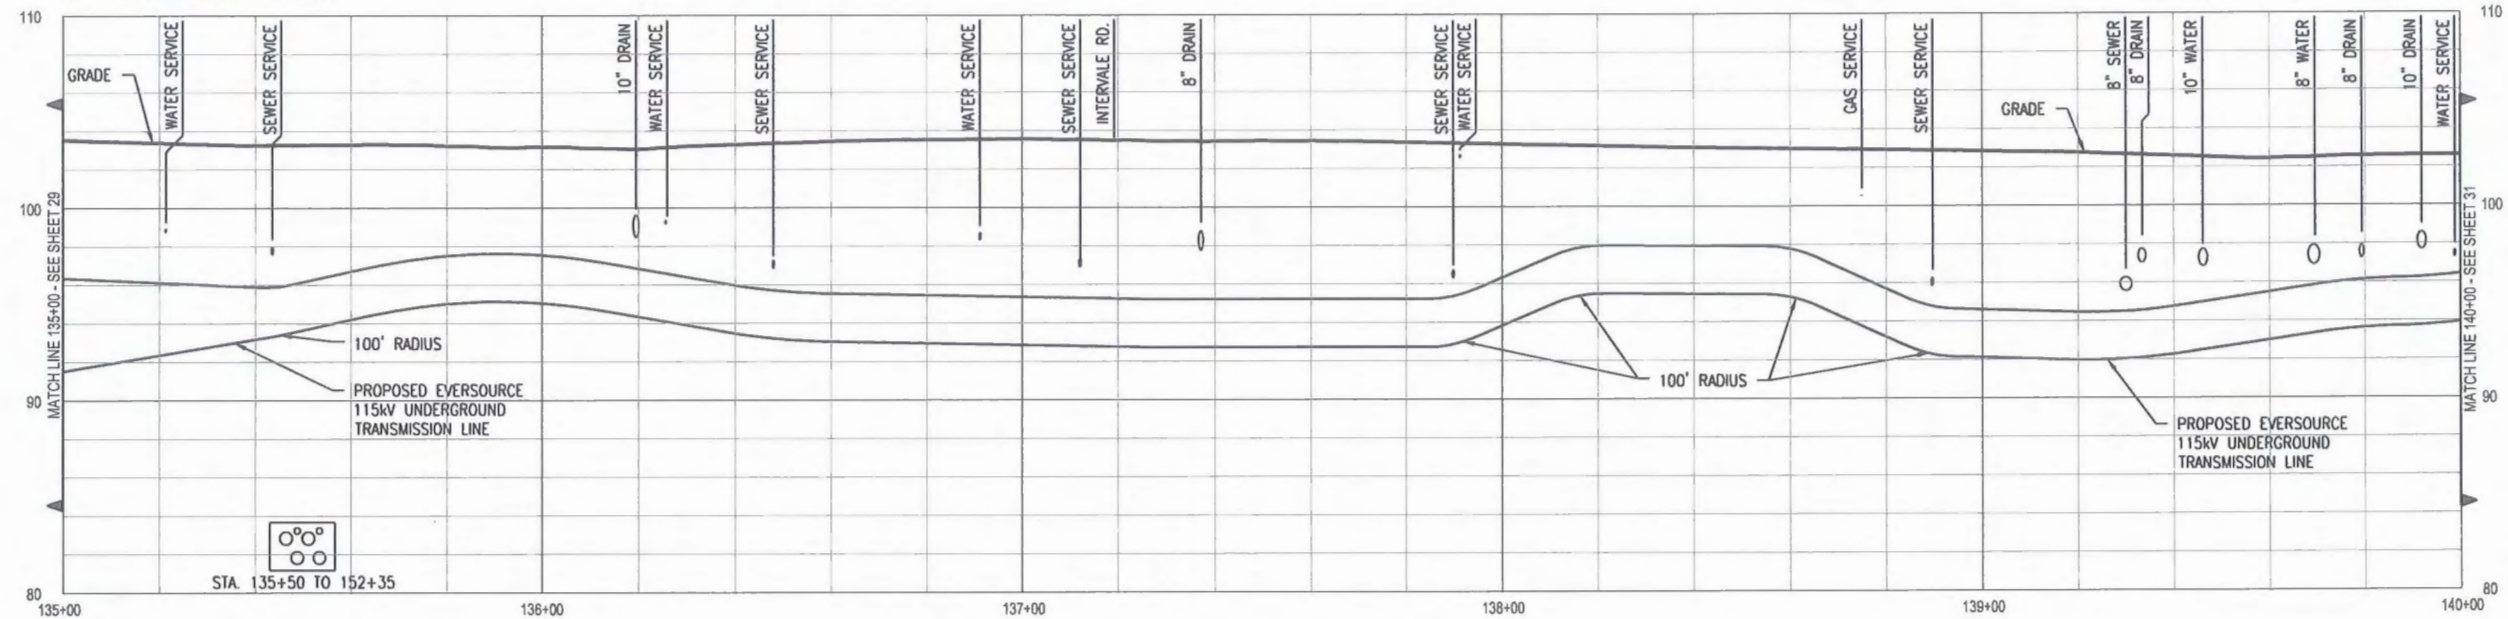




NOTES:

1. THE UTILITIES SHOWN HEREON ARE BASED ON FIELD SURVEYS, AERIAL PHOTOGRAPHY AND RECORD DOCUMENTS. OTHER FACILITIES MAY EXIST NOT DISCOVERED THROUGH THE RECORD CHECK. THE CONTRACTOR SHALL VERIFY THE EXACT LOCATION, BOTH HORIZONTAL AND VERTICAL, OF ALL UTILITIES THROUGH THE APPROPRIATE UTILITY COMPANIES. CALL BEFORE YOU DIG ~ 1-888-344-7233.
2. PROPERTY BOUNDARIES AND TOWN WAYS HAVE BEEN SUPPLIED FROM TOWN OF NEEDHAM GIS AND ARE NOT BASED ON A GROUND SURVEY. REVISED PLANS WILL INCORPORATE THE BOUNDARIES OF THE TOWN WAYS, BASED ON TOWN LAYOUTS OF ROADWAYS AND ADJACENT PROPERTY, IN CORRELATION WITH MONUMENTS LOCATED IN THE FIELD.

THREE BUSINESS DAYS BEFORE YOU DIG CALL
MASSACHUSETTS 811
TOLL FREE
811 or 1-888-344-7233

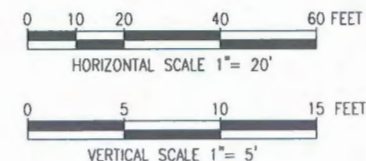


NO.		DESCRIPTION	BY	DATE	APPR.
0		ISSUED FOR CONSTRUCTION	DRC	5/10/18	TSG
REVISION					
EVERSOURCE ENERGY PLAN AND PROFILE STA 135+00 TO 140+00 WEST ROXBURY TO NEEDHAM RELIABILITY PROJECT 115kV UNDERGROUND TRANSMISSION LINE NEEDHAM - WEST ROXBURY, MASSACHUSETTS					
SCALE unless noted H: 1"=20' V: 1"=5'		DATE	DRAWN	CHECKED	APPR.
		5/10/18	DRC	TPB	TSG
DRAWING NO.		REV.			
30 OF 41		0			

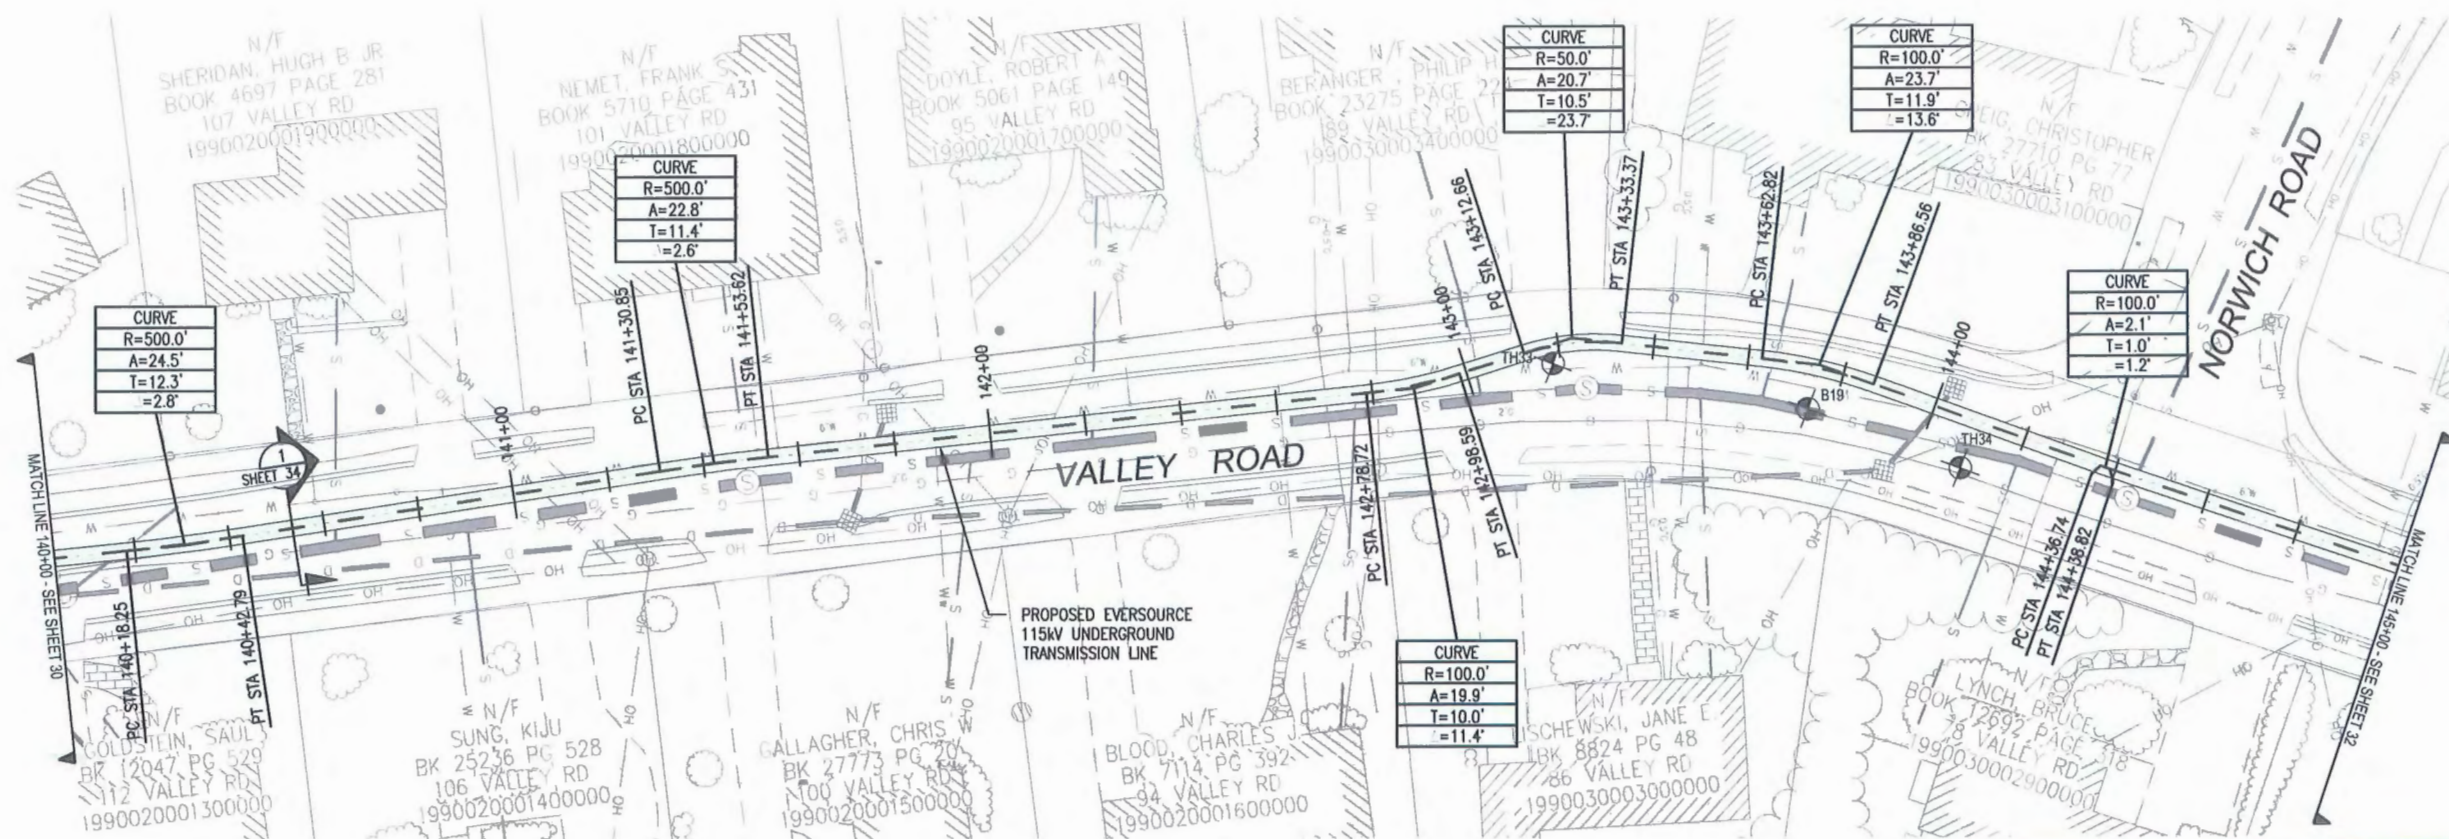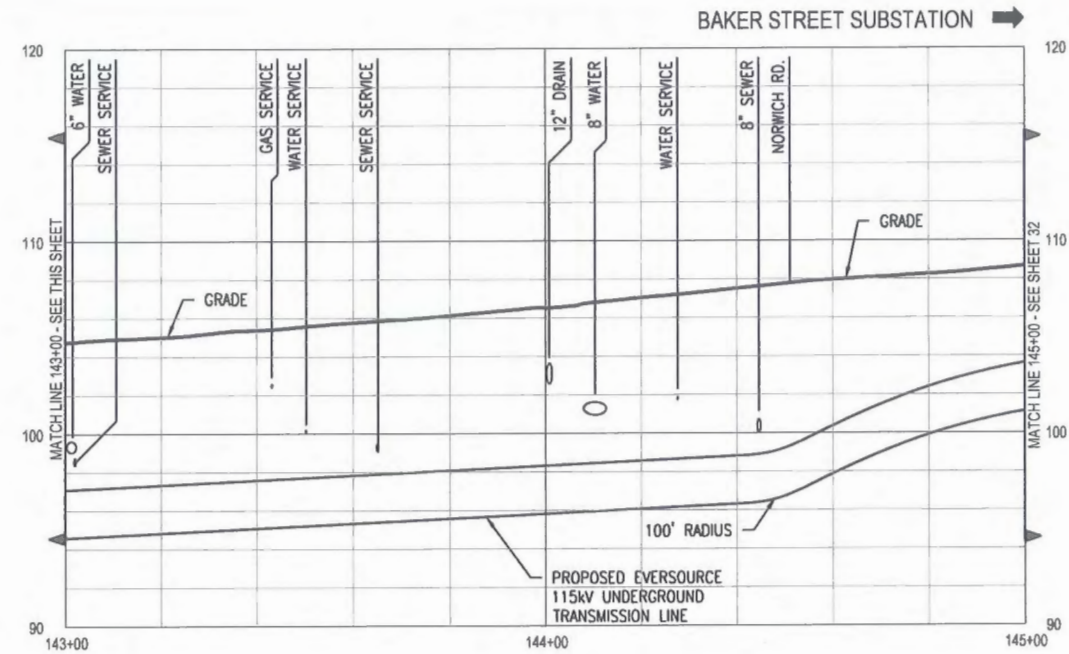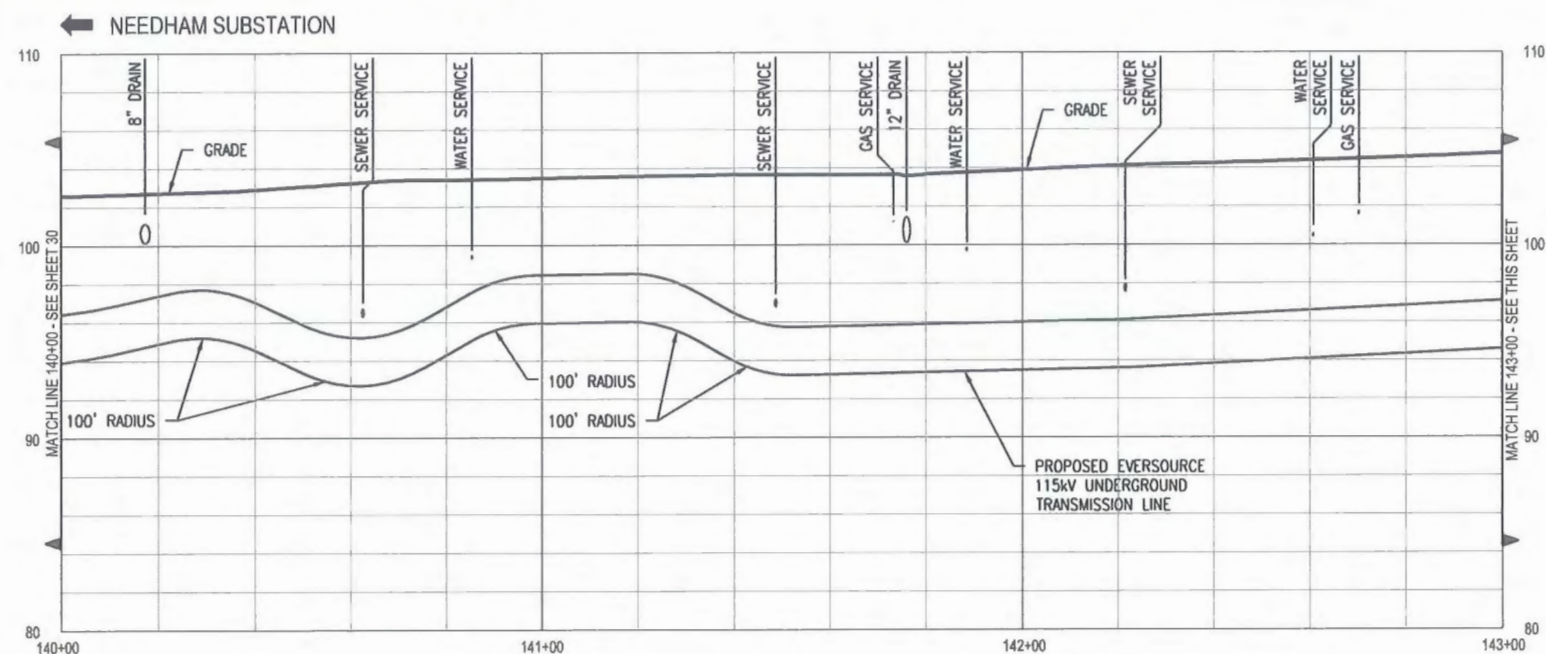




NOTES:

1. THE UTILITIES SHOWN HEREON ARE BASED ON FIELD SURVEYS, AERIAL PHOTOGRAPHY AND RECORD DOCUMENTS. OTHER FACILITIES MAY EXIST NOT DISCOVERED THROUGH THE RECORD CHECK. THE CONTRACTOR SHALL VERIFY THE EXACT LOCATION, BOTH HORIZONTAL AND VERTICAL, OF ALL UTILITIES THROUGH THE APPROPRIATE UTILITY COMPANIES. CALL BEFORE YOU DIG ~ 1-888-344-7233.
2. PROPERTY BOUNDARIES AND TOWN WAYS HAVE BEEN SUPPLIED FROM TOWN OF NEEDHAM GIS AND ARE NOT BASED ON A GROUND SURVEY. REVISED PLANS WILL INCORPORATE THE BOUNDARIES OF THE TOWN WAYS, BASED ON TOWN LAYOUTS OF ROADWAYS AND ADJACENT PROPERTY, IN CORRELATION WITH MONUMENTS LOCATED IN THE FIELD.

THREE BUSINESS DAYS BEFORE YOU DIG CALL
MASSACHUSETTS 811
TOLL FREE
811 or 1-888-344-7233

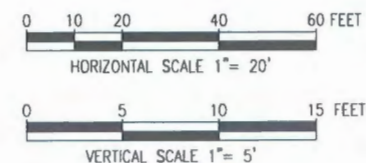

REVISION		BY	DATE	APPR.
0	ISSUED FOR CONSTRUCTION	DRC	5/10/18	TSG
NO. DESCRIPTION				
EVERSOURCE ENERGY				
PLAN AND PROFILE STA 140+00 TO 145+00				
WEST ROXBURY TO NEEDHAM RELIABILITY PROJECT				
115KV UNDERGROUND TRANSMISSION LINE				
NEEDHAM - WEST ROXBURY, MASSACHUSETTS				
SCALE: unless noted H: 1"=20' V: 1"=5'	DATE 5/10/18	DRAWN DRC	CHECKED TPB	APPROVED TSG
DRAWING NO. 31 OF 41	REV 0			

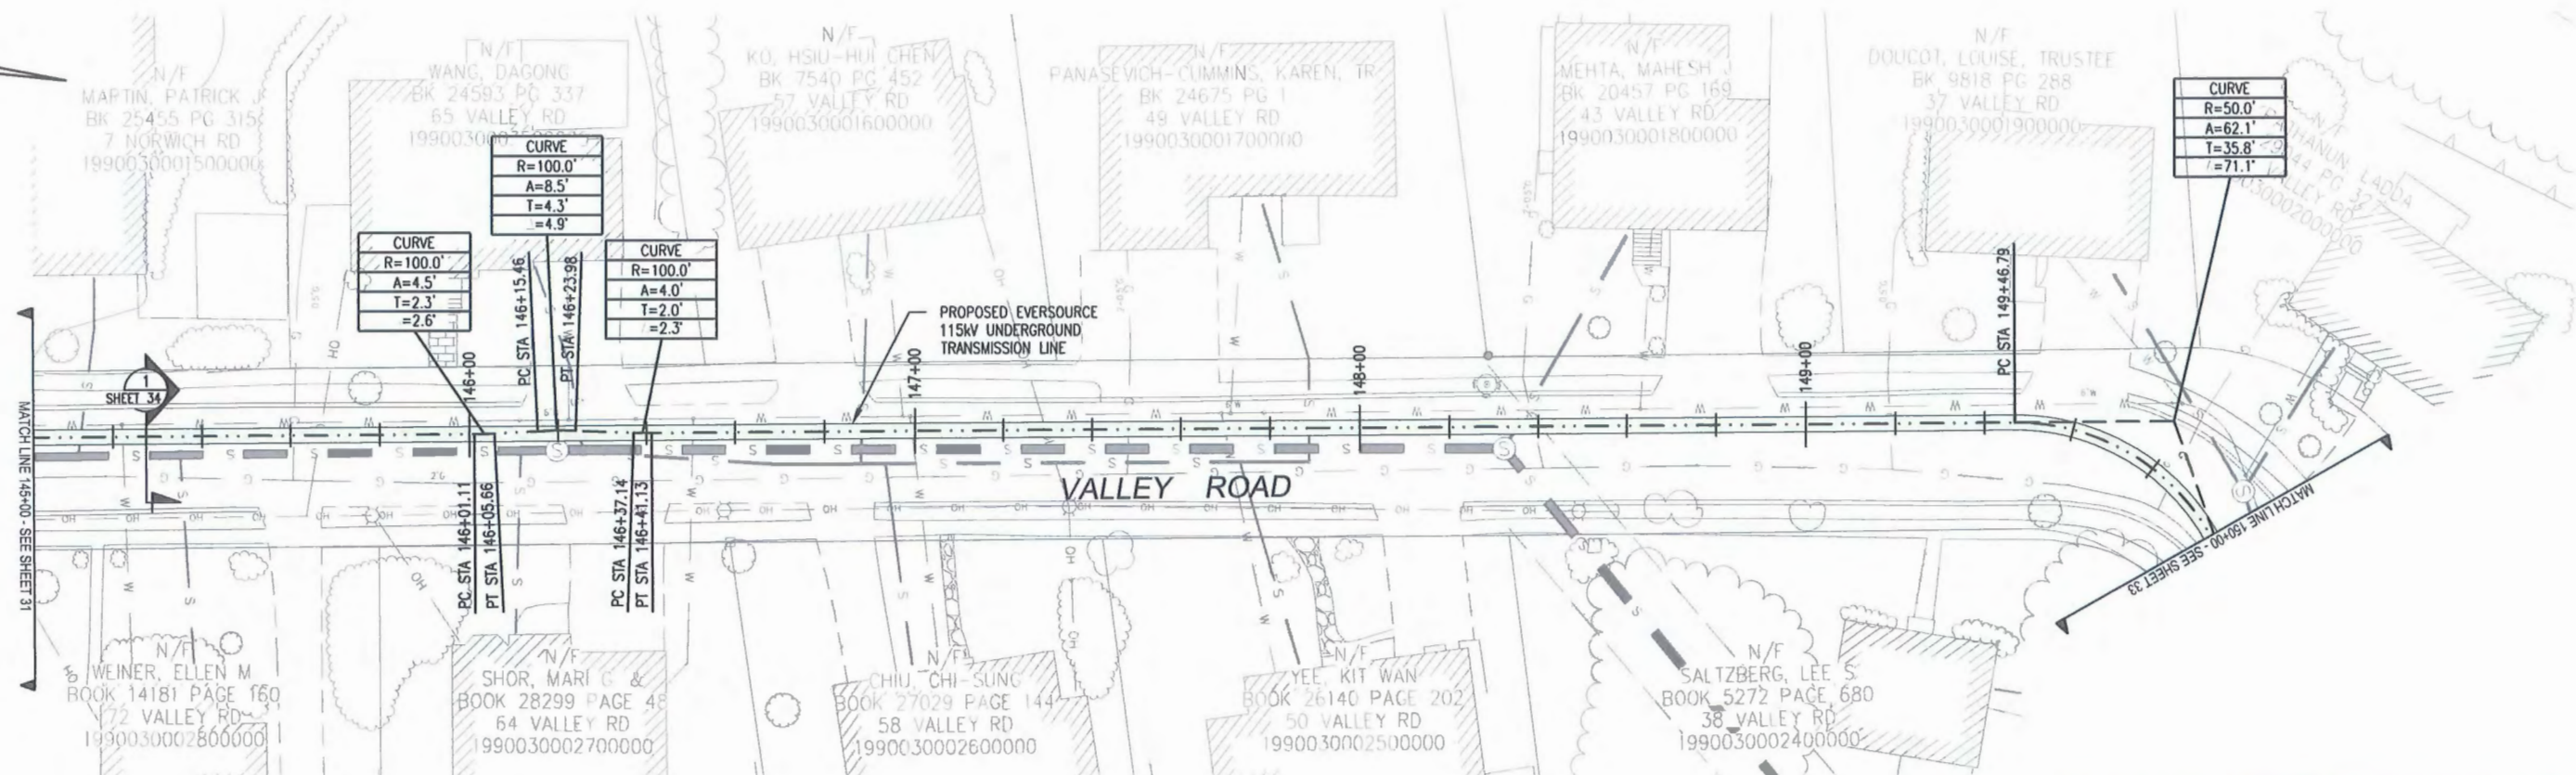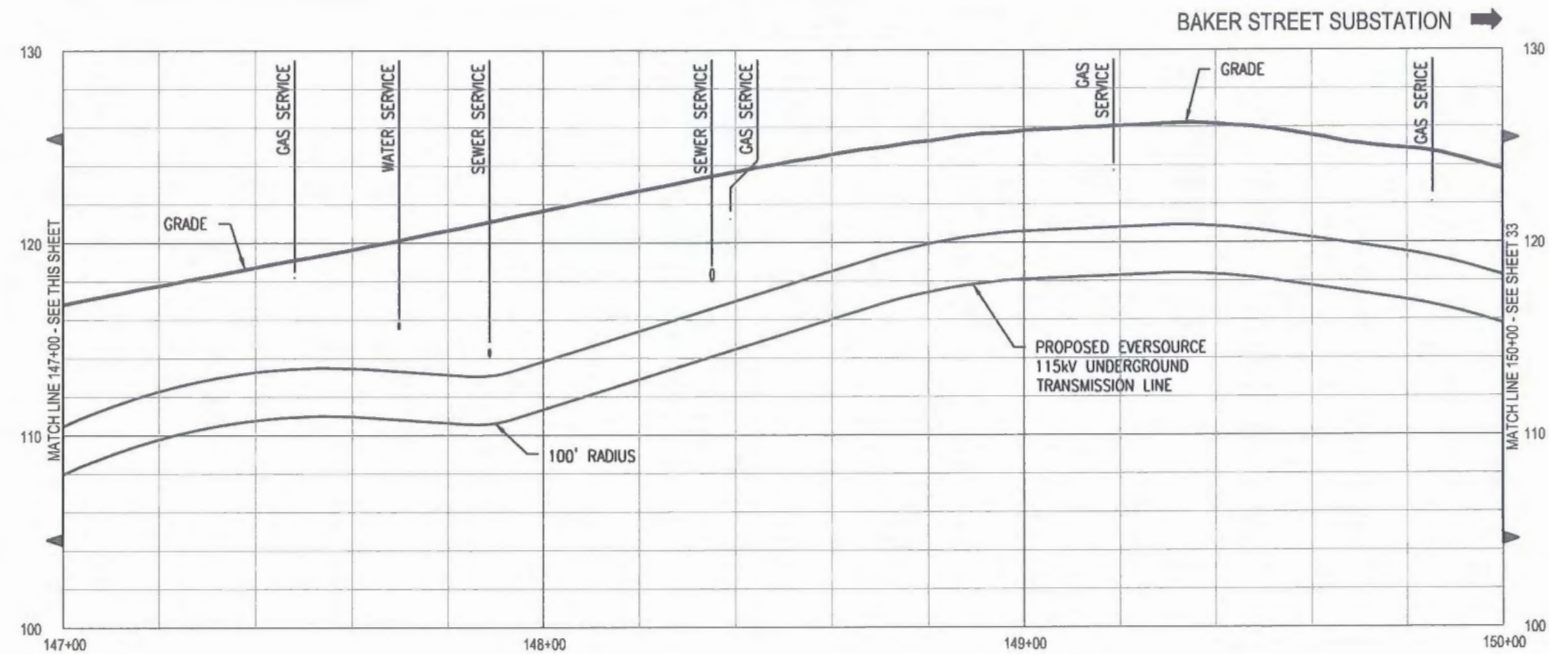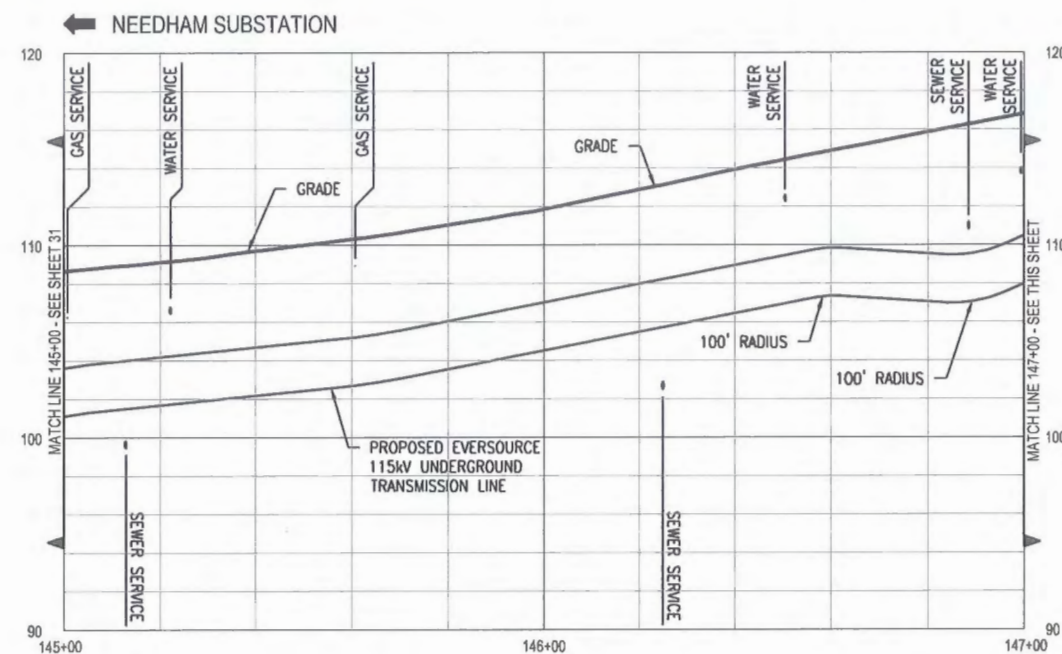


NOTES:



1. THE UTILITIES SHOWN HEREON ARE BASED ON FIELD SURVEYS, AERIAL PHOTOGRAPHY AND RECORD DOCUMENTS. OTHER FACILITIES MAY EXIST NOT DISCOVERED THROUGH THE RECORD CHECK. THE CONTRACTOR SHALL VERIFY THE EXACT LOCATION, BOTH HORIZONTAL AND VERTICAL, OF ALL UTILITIES THROUGH THE APPROPRIATE UTILITY COMPANIES. CALL BEFORE YOU DIG ~ 1-888-344-7233.
2. PROPERTY BOUNDARIES AND TOWN WAYS HAVE BEEN SUPPLIED FROM TOWN OF NEEDHAM GIS AND ARE NOT BASED ON A GROUND SURVEY. REVISED PLANS WILL INCORPORATE THE BOUNDARIES OF THE TOWN WAYS, BASED ON TOWN LAYOUTS OF ROADWAYS AND ADJACENT PROPERTY, IN CORRELATION WITH MONUMENTS LOCATED IN THE FIELD.

THREE BUSINESS DAYS BEFORE YOU DIG CALL
MASSACHUSETTS 811
TOLL FREE
811 or 1-888-344-7233

POWER ENGINEERS
www.powereng.com

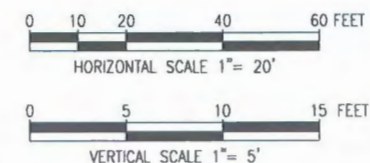


REVISION			
0	ISSUED FOR CONSTRUCTION	DRC	5/10/18 TSG
NO.	DESCRIPTION	BY	DATE APPR.
EVERSOURCE ENERGY PLAN AND PROFILE STA 145+00 TO 150+00 WEST ROXBURY TO NEEDHAM RELIABILITY PROJECT 115KV UNDERGROUND TRANSMISSION LINE NEEDHAM - WEST ROXBURY, MASSACHUSETTS			
SCALE: unless noted H: 1"=20' V: 1"=5'	DATE 5/10/18	DRAWN DRC	CH'K'D TPB
	APPR. TSG	DRAWING NO. 32 OF 41	REV. 0

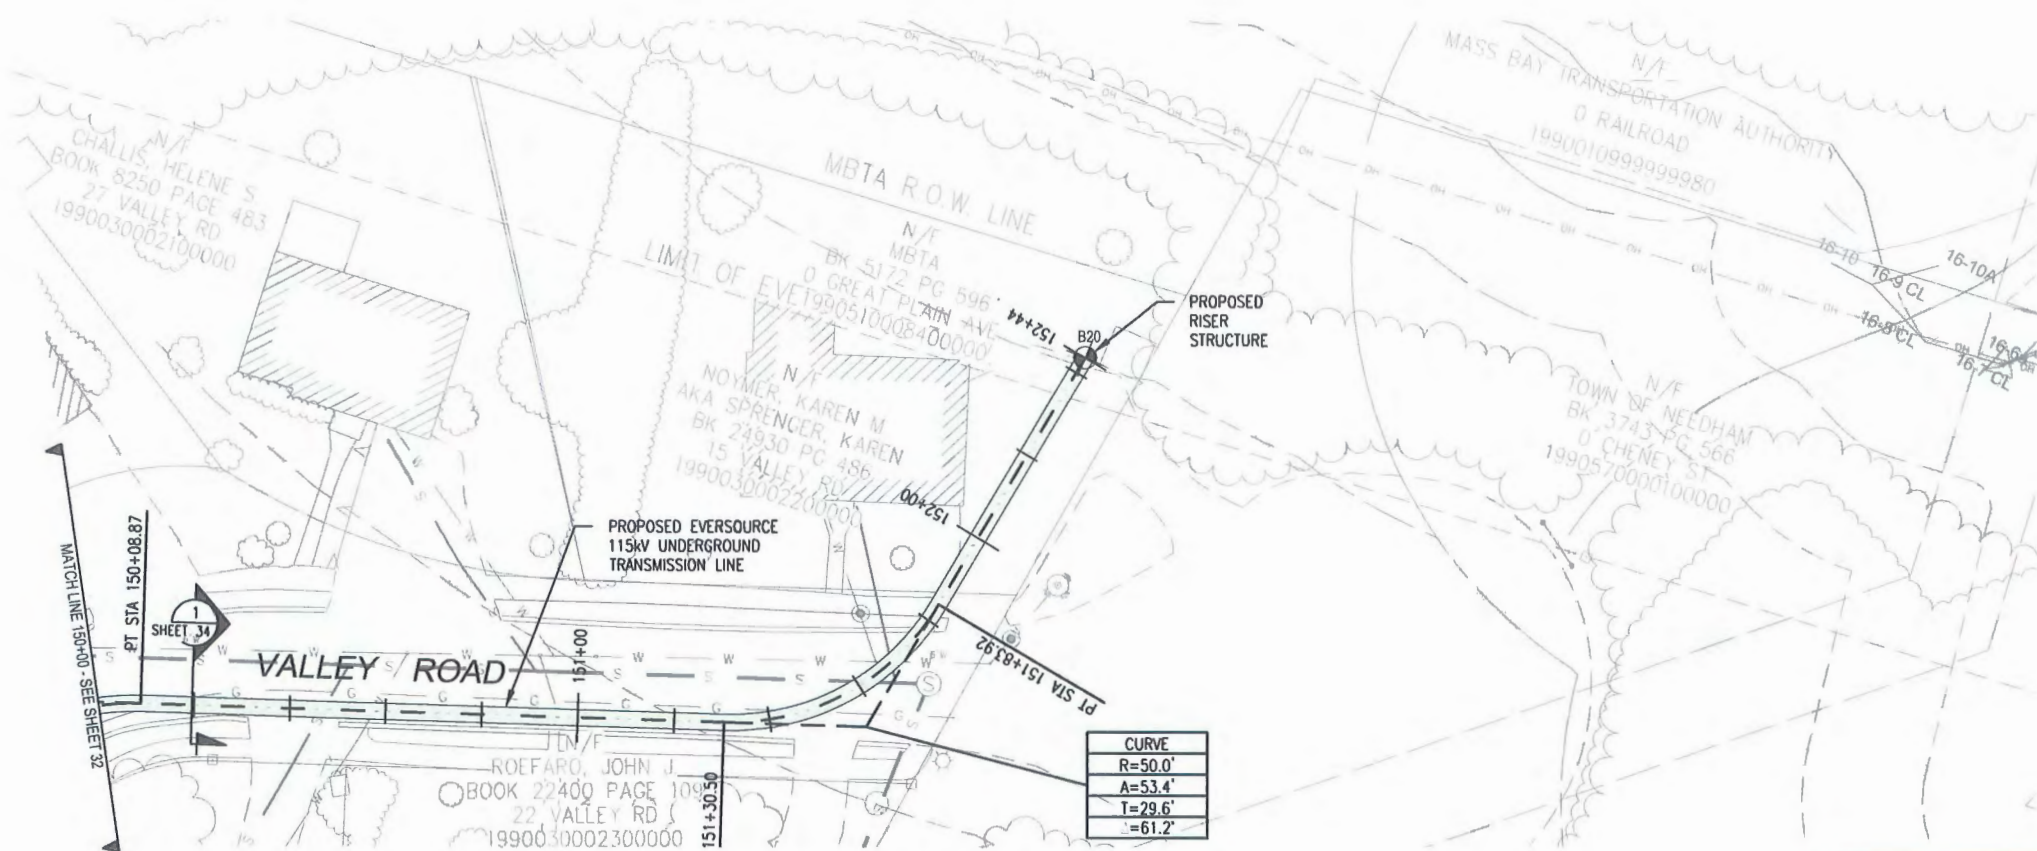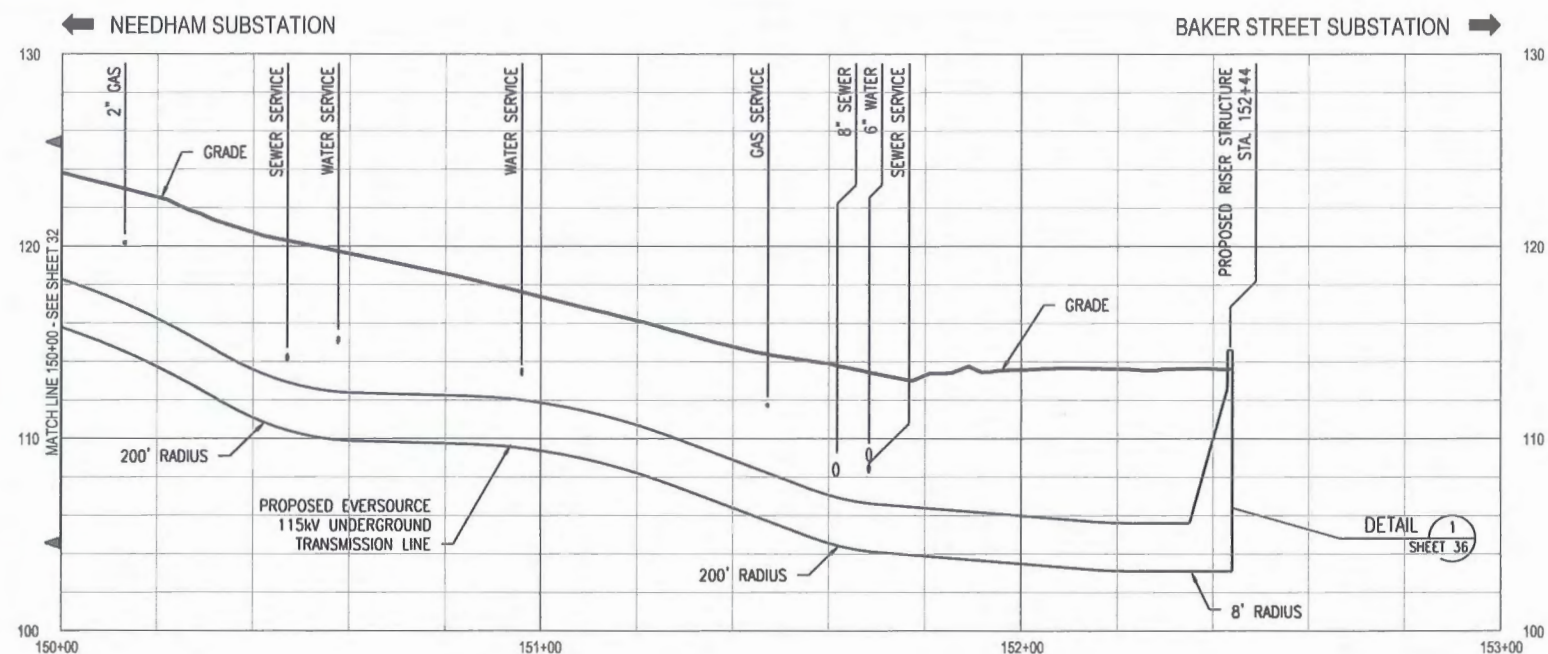

NOTES:

1. THE UTILITIES SHOWN HEREON ARE BASED ON FIELD SURVEYS, AERIAL PHOTOGRAPHY AND RECORD DOCUMENTS. OTHER FACILITIES MAY EXIST NOT DISCOVERED THROUGH THE RECORD CHECK. THE CONTRACTOR SHALL VERIFY THE EXACT LOCATION, BOTH HORIZONTAL AND VERTICAL, OF ALL UTILITIES THROUGH THE APPROPRIATE UTILITY COMPANIES. CALL BEFORE YOU DIG ~ 1-888-344-7233.
2. PROPERTY BOUNDARIES AND TOWN WAYS HAVE BEEN SUPPLIED FROM TOWN OF NEEDHAM GIS AND ARE NOT BASED ON A GROUND SURVEY. REVISED PLANS WILL INCORPORATE THE BOUNDARIES OF THE TOWN WAYS, BASED ON TOWN LAYOUTS OF ROADWAYS AND ADJACENT PROPERTY, IN CORRELATION WITH MONUMENTS LOCATED IN THE FIELD.

THREE BUSINESS DAYS BEFORE YOU DIG CALL
MASSACHUSETTS 811
TOLL FREE
811 or 1-888-344-7233

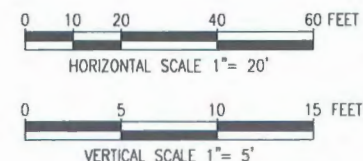

REVISION			
NO.	DESCRIPTION	BY	DATE
0	ISSUED FOR CONSTRUCTION	DRC	5/10/18
		TSG	
EVERSOURCE ENERGY PLAN AND PROFILE STA 150+00 TO 153+00 WEST ROXBURY TO NEEDHAM RELIABILITY PROJECT 115kV UNDERGROUND TRANSMISSION LINE NEEDHAM - WEST ROXBURY, MASSACHUSETTS			
SCALE: unless noted H: 1"=20' V: 1"=5'	DATE 5/10/18	DRAWN DRC	CH'K'D TPB
	APPR. TSG	DRAWING NO. 33 OF 41	REV. 0