


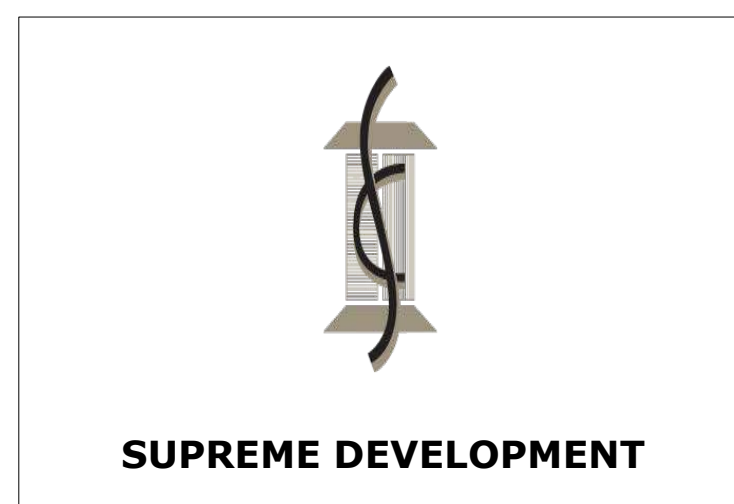


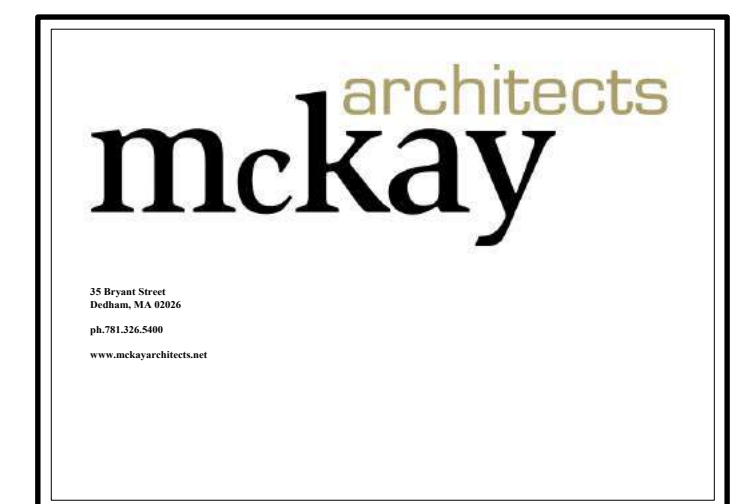


Existing
1180 Great Plain Ave
Needham Mass.
August, 2019

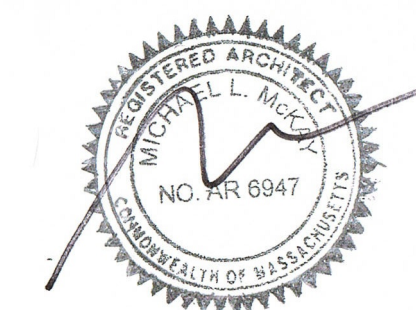

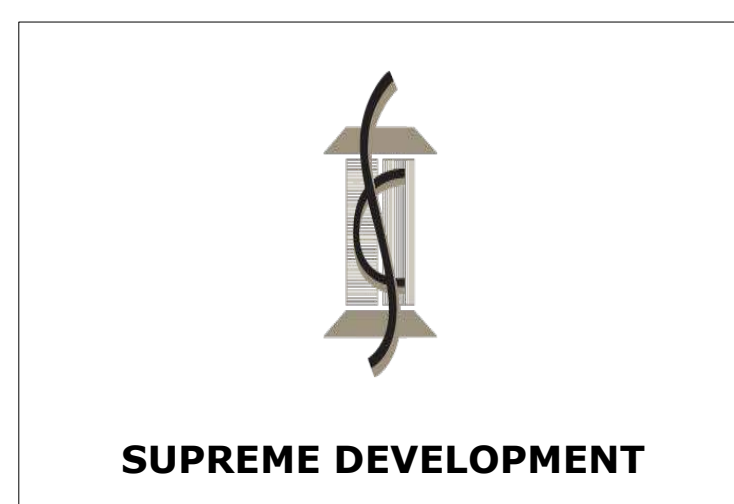

*Proposed Development
1180 Great Plain Ave
Needham Mass.
August, 2019*

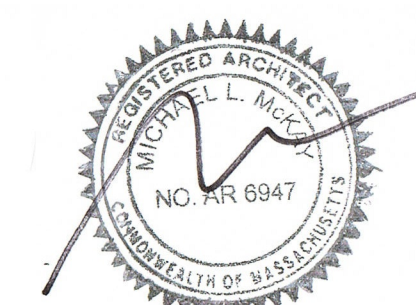

Renovations To


**1180
Great Plan Ave.
Needham, MA**

OWNER

mckay architects

35 Bryant Street
Dedham, MA 02026

ph:781.326.5400
www.mckayarchitects.net

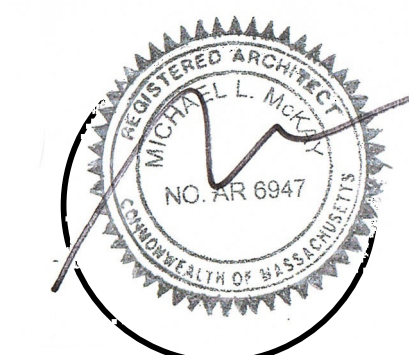[illegible]

OWNERSHIP & USE OF DOCUMENTS

These drawings and specifications are the property and copyright of McKay Architects and shall not be used in whole or in part, or shall be assigned to a third party without the express written permission of McKay Architects.

Contractor to verify all information and dimensions in the field prior to start of construction and is to notify McKay Architects of any discrepancies

Front Elevation

JOB NO	A-2.1
DATE 03.04.19	
DWG BY RJM	
CKD BY MLM	
SCALE	





1 Right Side Elevation
A-2.2 1/8" = 1'-0"



2 Left Side Elevation
A-2.2 1/8" = 1'-0"


Renovations
To

1180
Great Plain Ave.
Needham, MA

OWNER

mckay architects

35 Bryant Street
Dedham, MA 02026
ph.781.326.5400
www.mckayarchitects.net

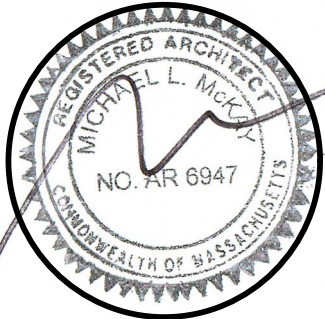


REV #	DATE	ISSUANCE

OWNERSHIP & USE OF DOCUMENTS

These drawings and specifications are the property and copyright of McKay Architects and shall not be used in whole or in part, or shall be assigned to a third party without the express written permission of McKay Architects.
Contractor to verify all information and dimensions in the field prior to start of construction and is to notify McKay Architects of any discrepancies

JOB NO	0222
DATE	03.04.19
DWG BY	EAL
CKD BY	MLM
SCALE	3/16" = 1'-0"

A-2.2

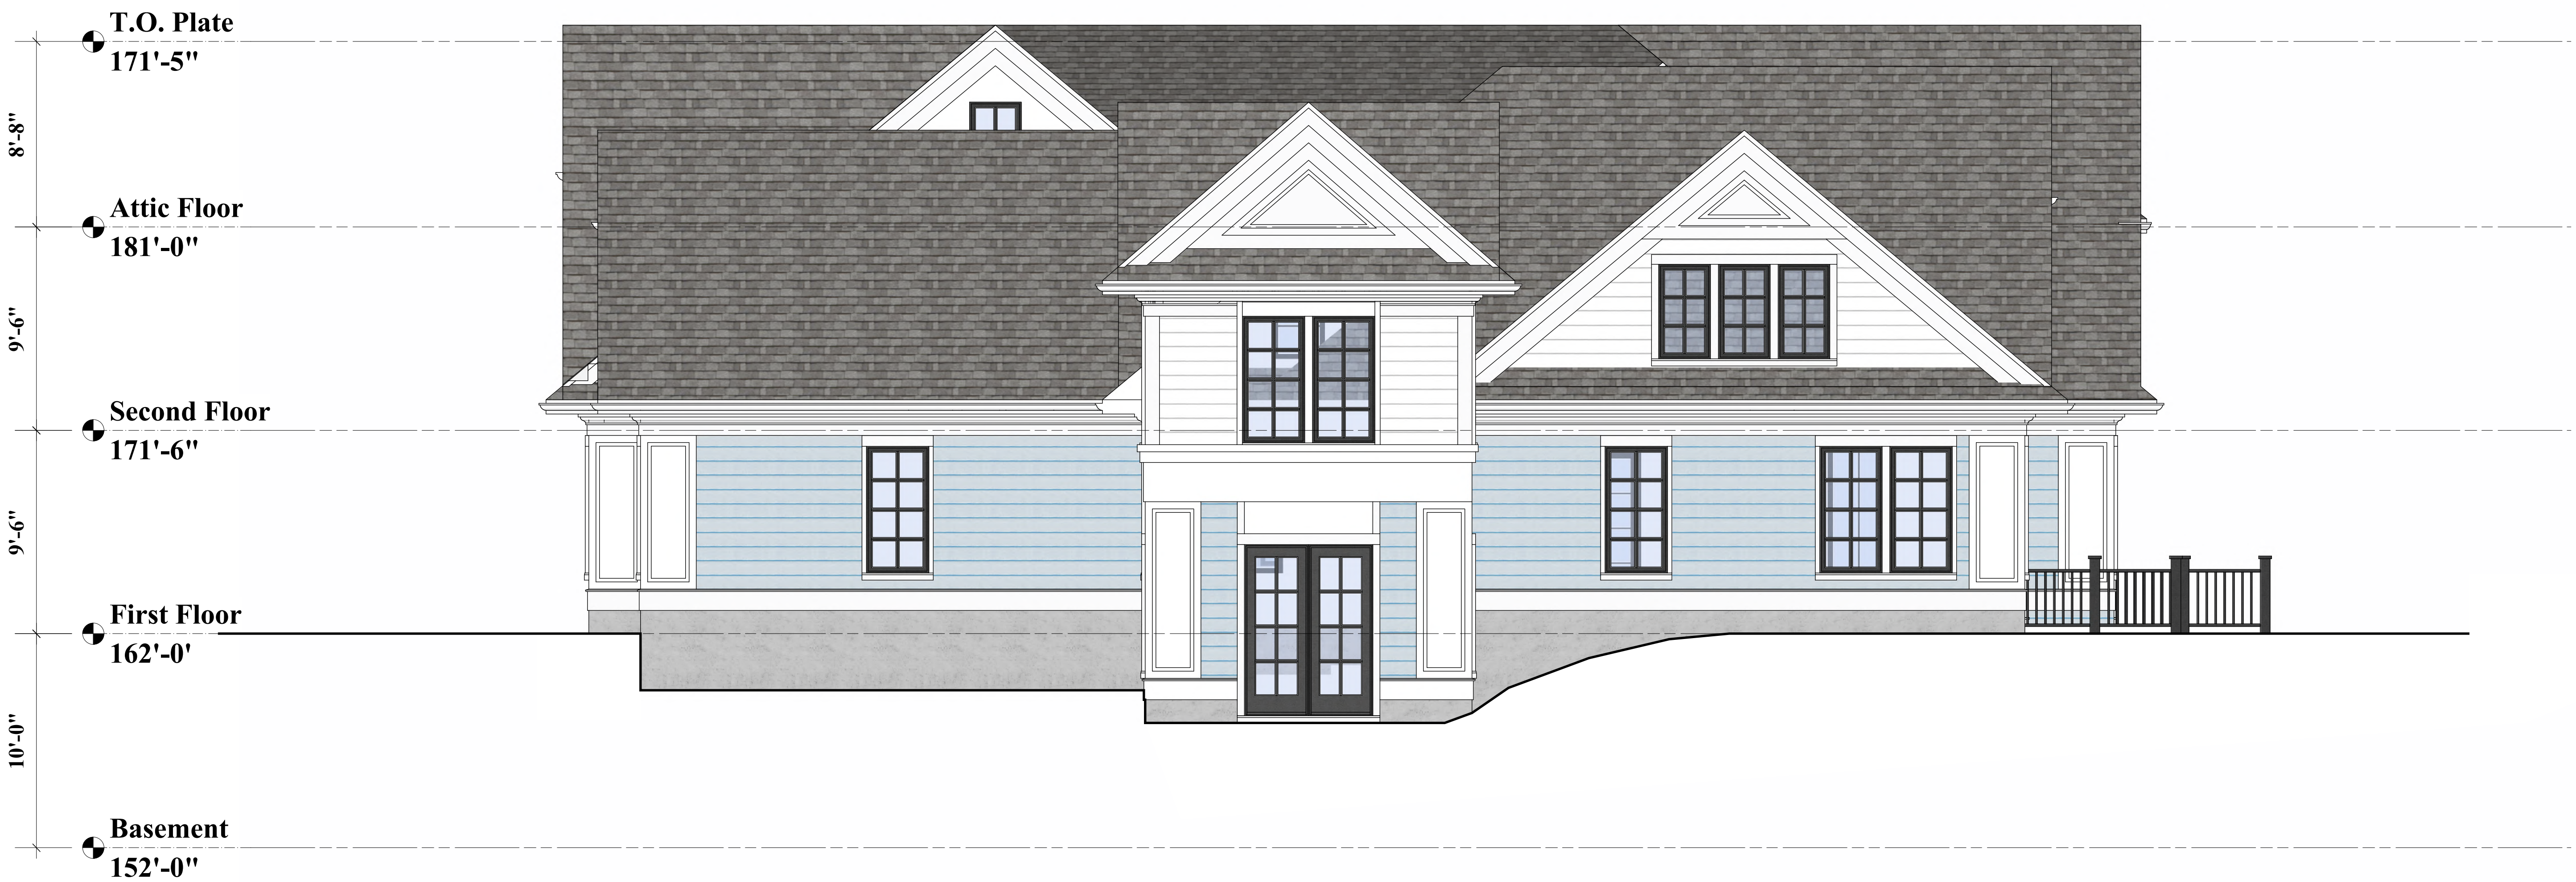

2
A-2.1

Rear Elevation
1/4" = 1'-0"


Renovations
To

1180
Great Plan Ave.
Needham, MA

OWNER

architects
mckay

35 Bryant Street
Dedham, MA 02026
ph:781.326.5400
www.mckayarchitects.net

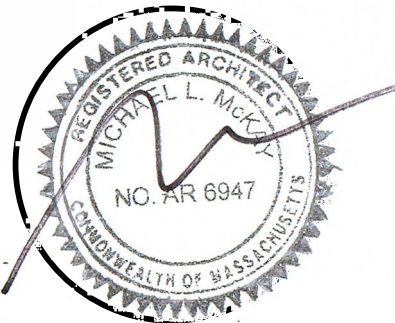


REV #	DATE	ISSUANCE

OWNERSHIP & USE OF DOCUMENTS
These drawings and specifications are the property and copyright of McKay Architects and shall not be used in whole or in part, or shall be assigned to a third party without the express written permission of McKay Architects.
Contractor to verify all information and dimensions in the field prior to start of construction and is to notify McKay Architects of any discrepancies

Rear Elevation

JOB NO	
DATE	03.04.19
DWG BY	RJM
CKD BY	MLM
SCALE	

A-2.3

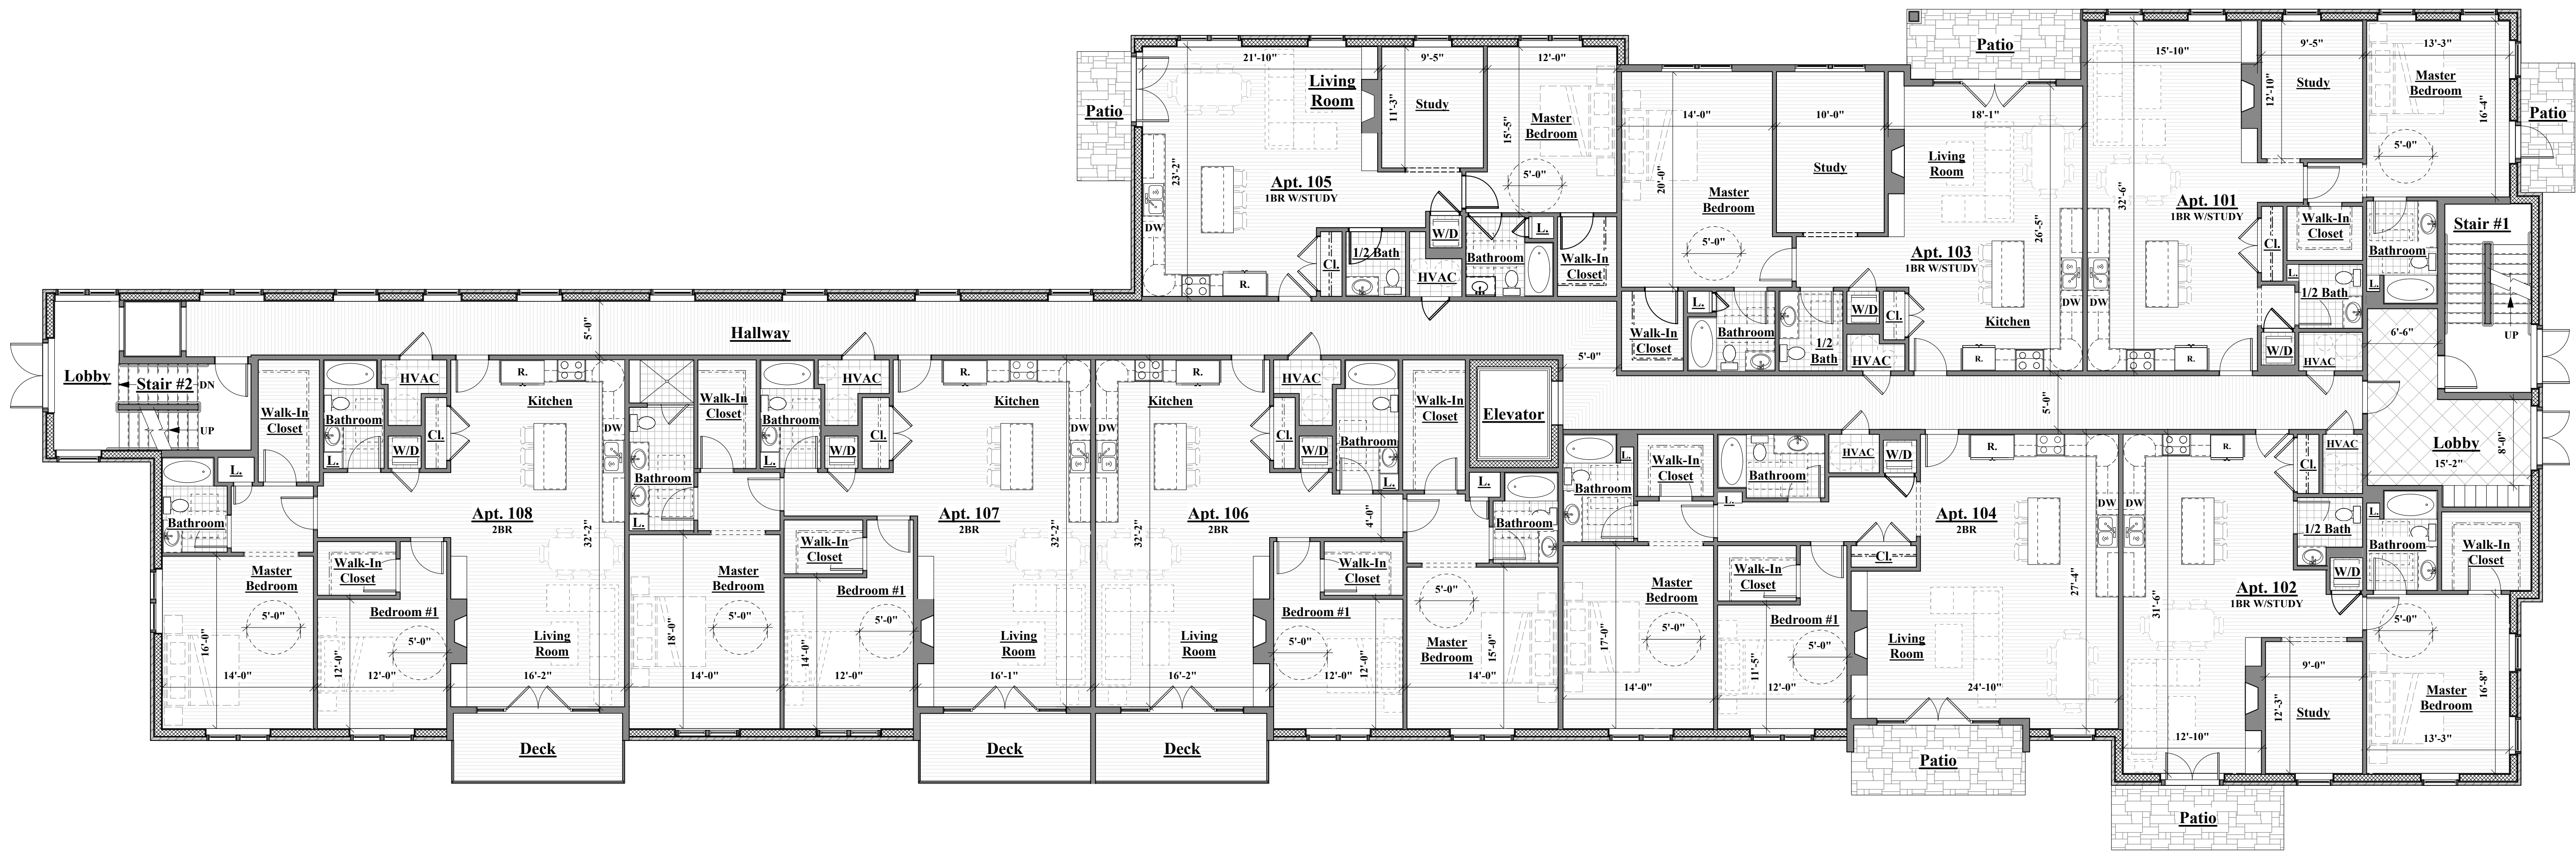

SUMMARY

FIRST FLOOR	(4) 1 BR UNITS
	(4) 2 BR UNITS
SECOND FLOOR	(4) 1 BR UNITS
	(4) 2 BR UNITS
TOTAL	(16) UNITS


**Renovations
To**

**1180
Great Plain Ave.
Needham, MA**

OWNER

architects
mckay

35 Bryant Street
Dedham, MA 02026
ph.781.326.5400
www.mckayarchitects.net

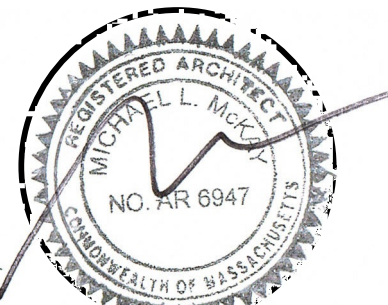

REV # DATE ISSUANCE

OWNERSHIP & USE OF DOCUMENTS


These drawings and specifications are the property and copyright of McKay Architects and shall not be used in whole or in part, or shall be assigned to a third party without the express written permission of McKay Architects.
Contractor to verify all information and dimensions in the field prior to start of construction and is to notify McKay Architects of any discrepancies

**Proposed First
Floor Plan**

JOB NO	0222
DATE	03.04.19
DWG BY	EAL
CKD BY	MLM
SCALE	1/8" = 1'-0"

A-1.2

1
Proposed First Floor Plan 12,707 GSF
A-1.2 1/8" = 1'-0"

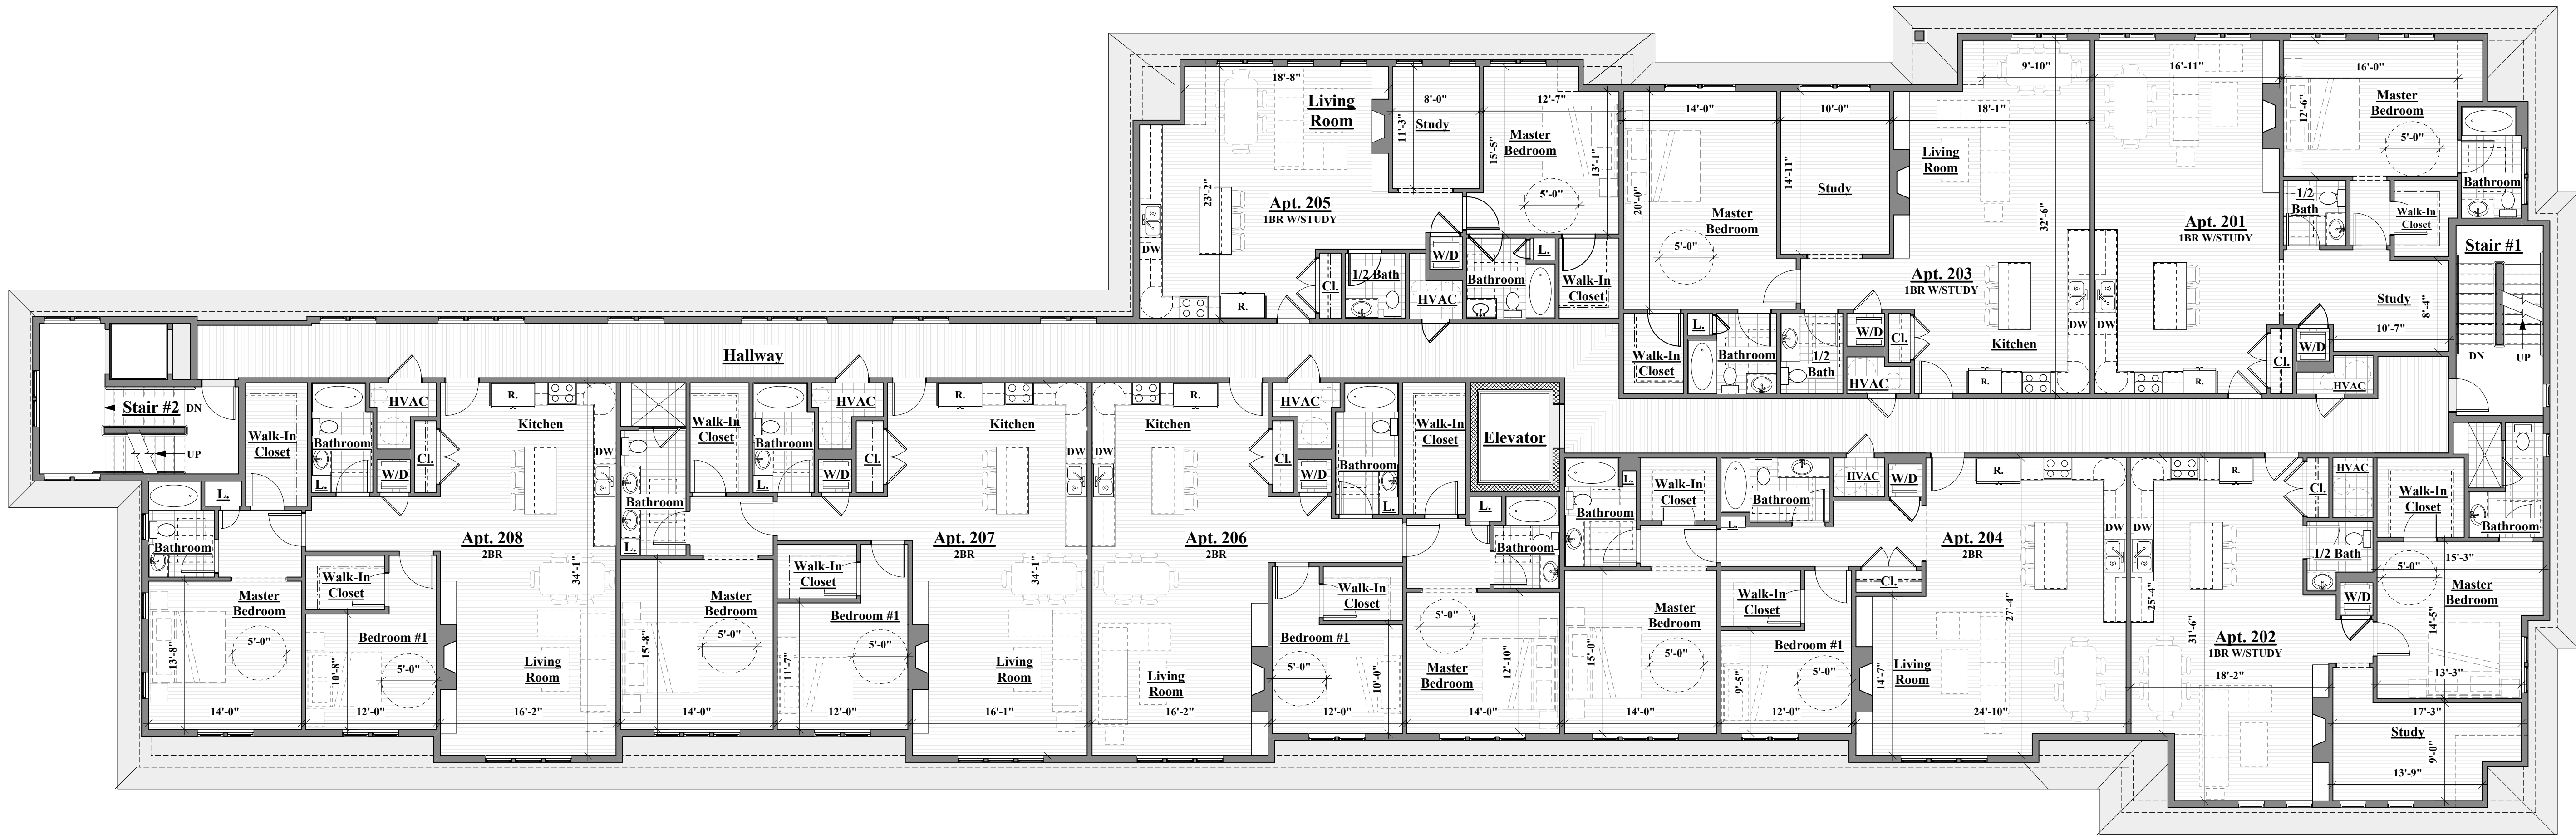

1 Second Floor Plan 11,946 GSF
A-1.3 1/8" = 1'-0"


Renovations
To

1180
Great Plain Ave.
Needham, MA

OWNER

architects
mckay

35 Bryant Street
Dedham, MA 02026
ph.781.326.5400
www.mckayarchitects.net

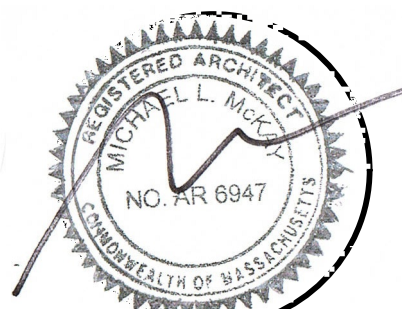

REV # DATE ISSUANCE


OWNERSHIP & USE OF DOCUMENTS

These drawings and specifications are the property and copyright of McKay Architects and shall not be used in whole or in part, or shall be assigned to a third party without the express written permission of McKay Architects.
Contractor to verify all information and dimensions in the field prior to start of construction and is to notify McKay Architects of any discrepancies

Second
Floor Plan

JOB NO 0222
DATE 03.04.19
DWG BY EAL
CKD BY MLM
SCALE 1/8" = 1'-0"

A-1.3

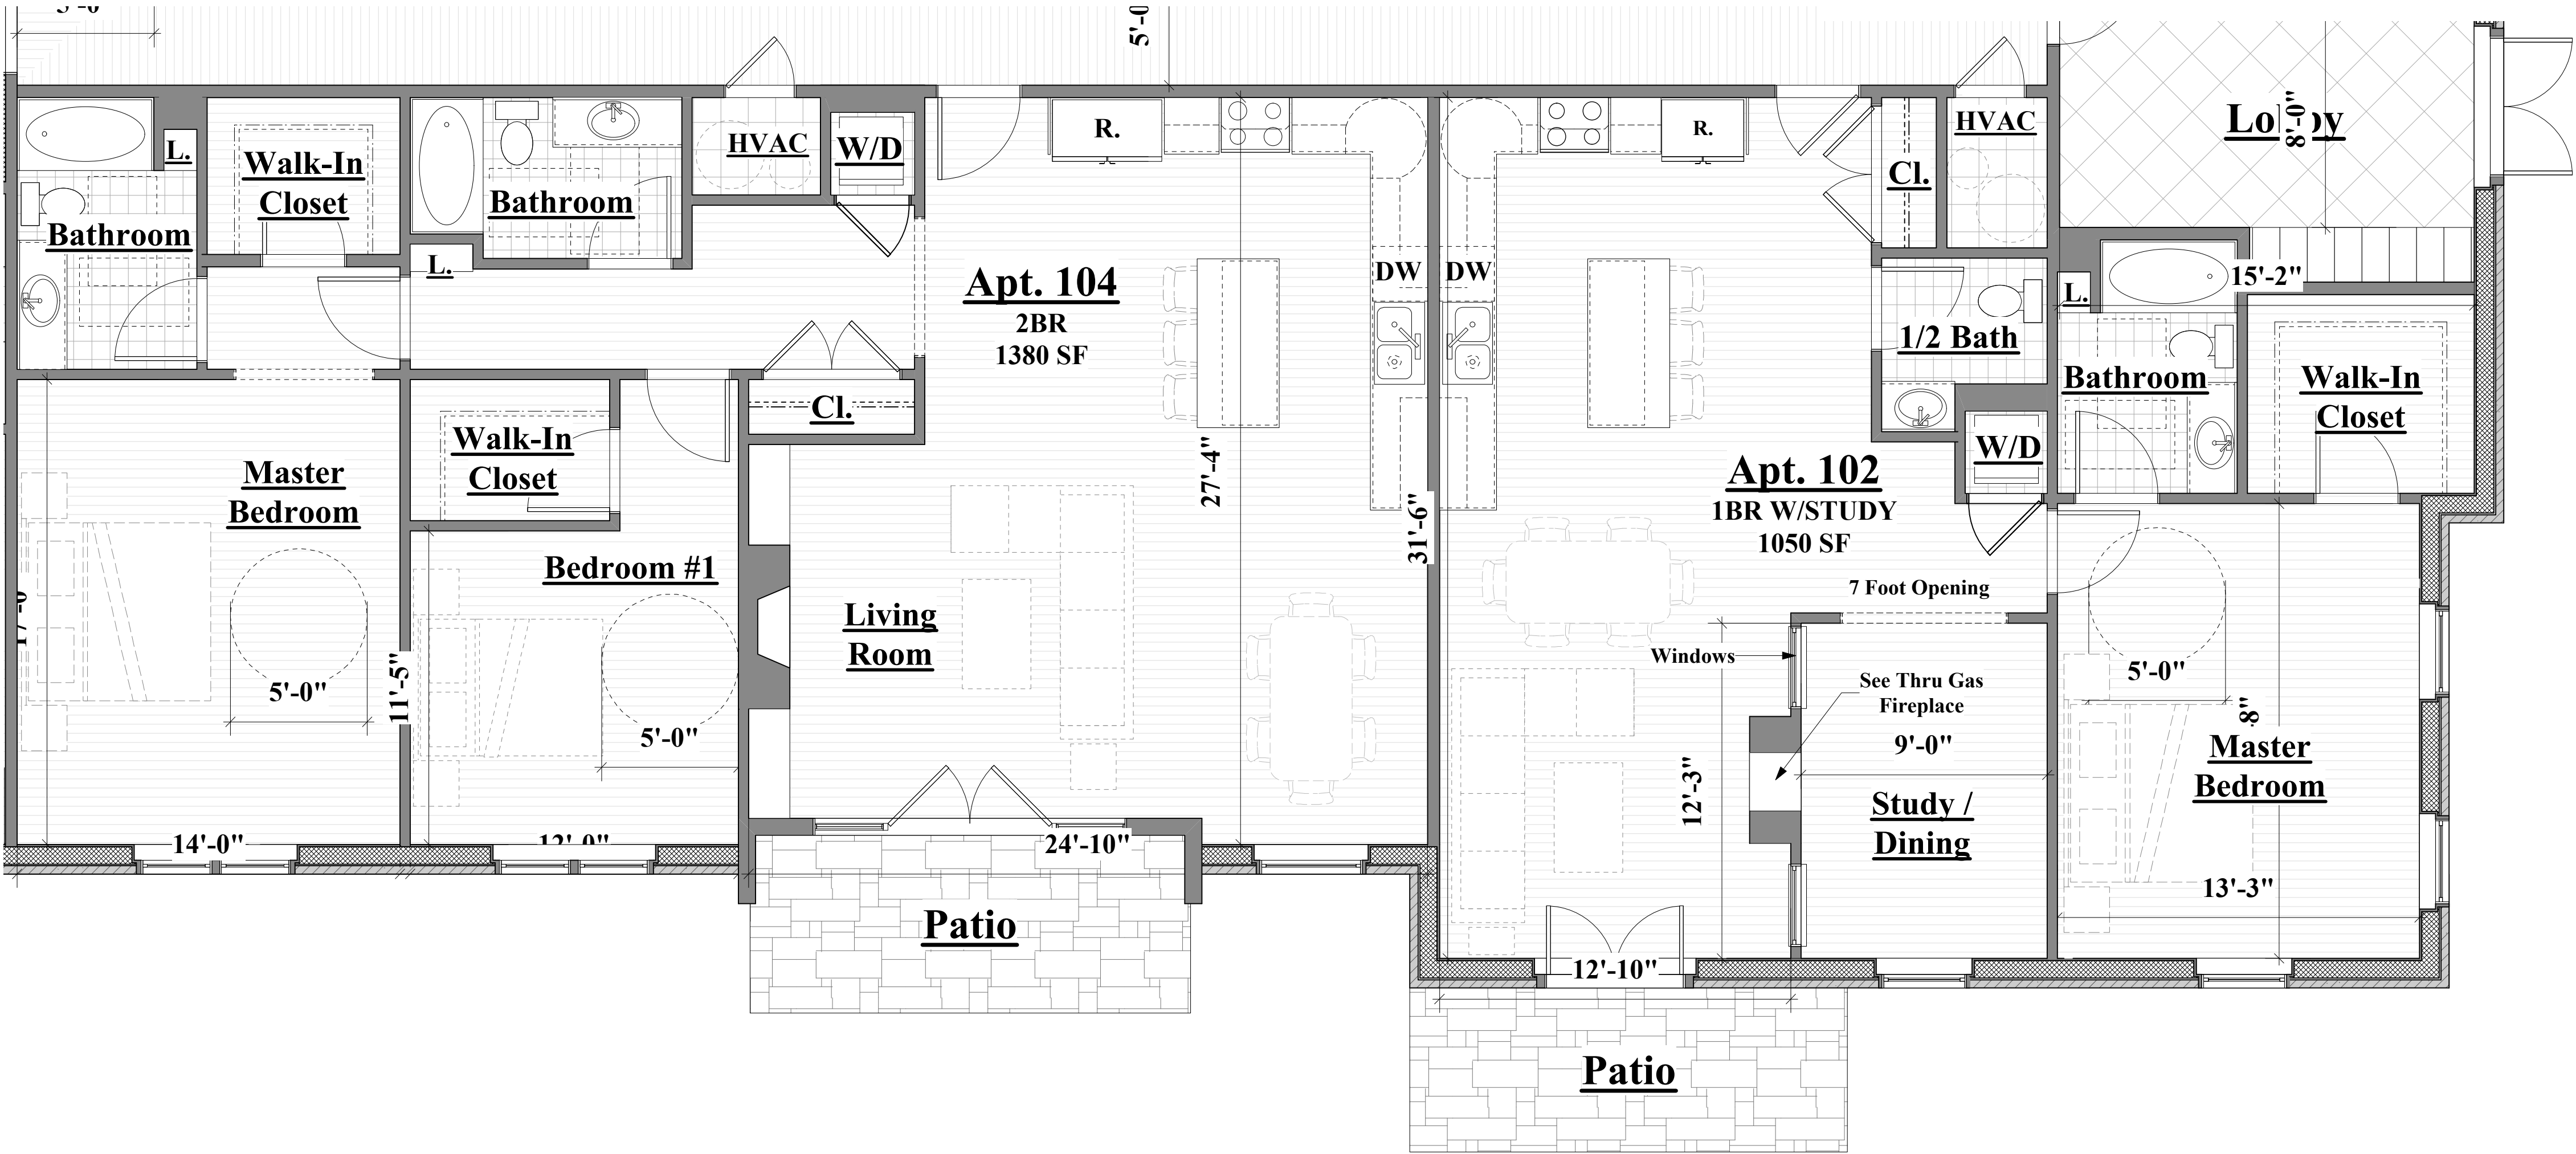

1
A-1.6

TYPICAL UNIT PLANS

1/4" = 1'-0"


Renovations
To

1180
Great Plain Ave.
Needham, MA

OWNER

architects
mckay

35 Bryant Street
Dedham, MA 02026
ph.781.326.5400
www.mckayarchitects.net

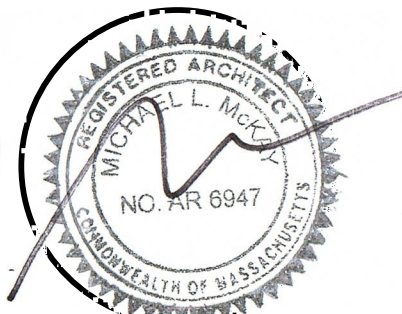

REV # DATE ISSUANCE

OWNERSHIP & USE OF DOCUMENTS

These drawings and specifications are the property and copyright of McKay Architects and shall not be used in whole or in part, or shall be assigned to a third party without the express written permission of McKay Architects.
Contractor to verify all information and dimensions in the field prior to start of construction and is to notify McKay Architects of any discrepancies

JOB NO

0222

DATE

03.04.19

DWG BY

EAL

CKD BY

MLM

SCALE

1/8" = 1'-0"