

MSV 10/7/14



AS BUILT CERTIFICATION FORM

Building Permit No. 201403846

Street HALSEY No. 6

Builder PETER LUNGAN

Address 1 Melody Way

Owner BRISTOL DEVELOPMENT

Address 747 Westcott St, Natick

Building dimensions AS SHOWN

Distances:

Adjoining Bldgs. _____


Front Yard 30.8' Rear Yard 18.4'

Side Yard 22.1' Side Yard 22.4'

Area of Lot 10,184 Sq. Ft

TO BE COMPLETED IN DUPLICATE

ORIGINAL

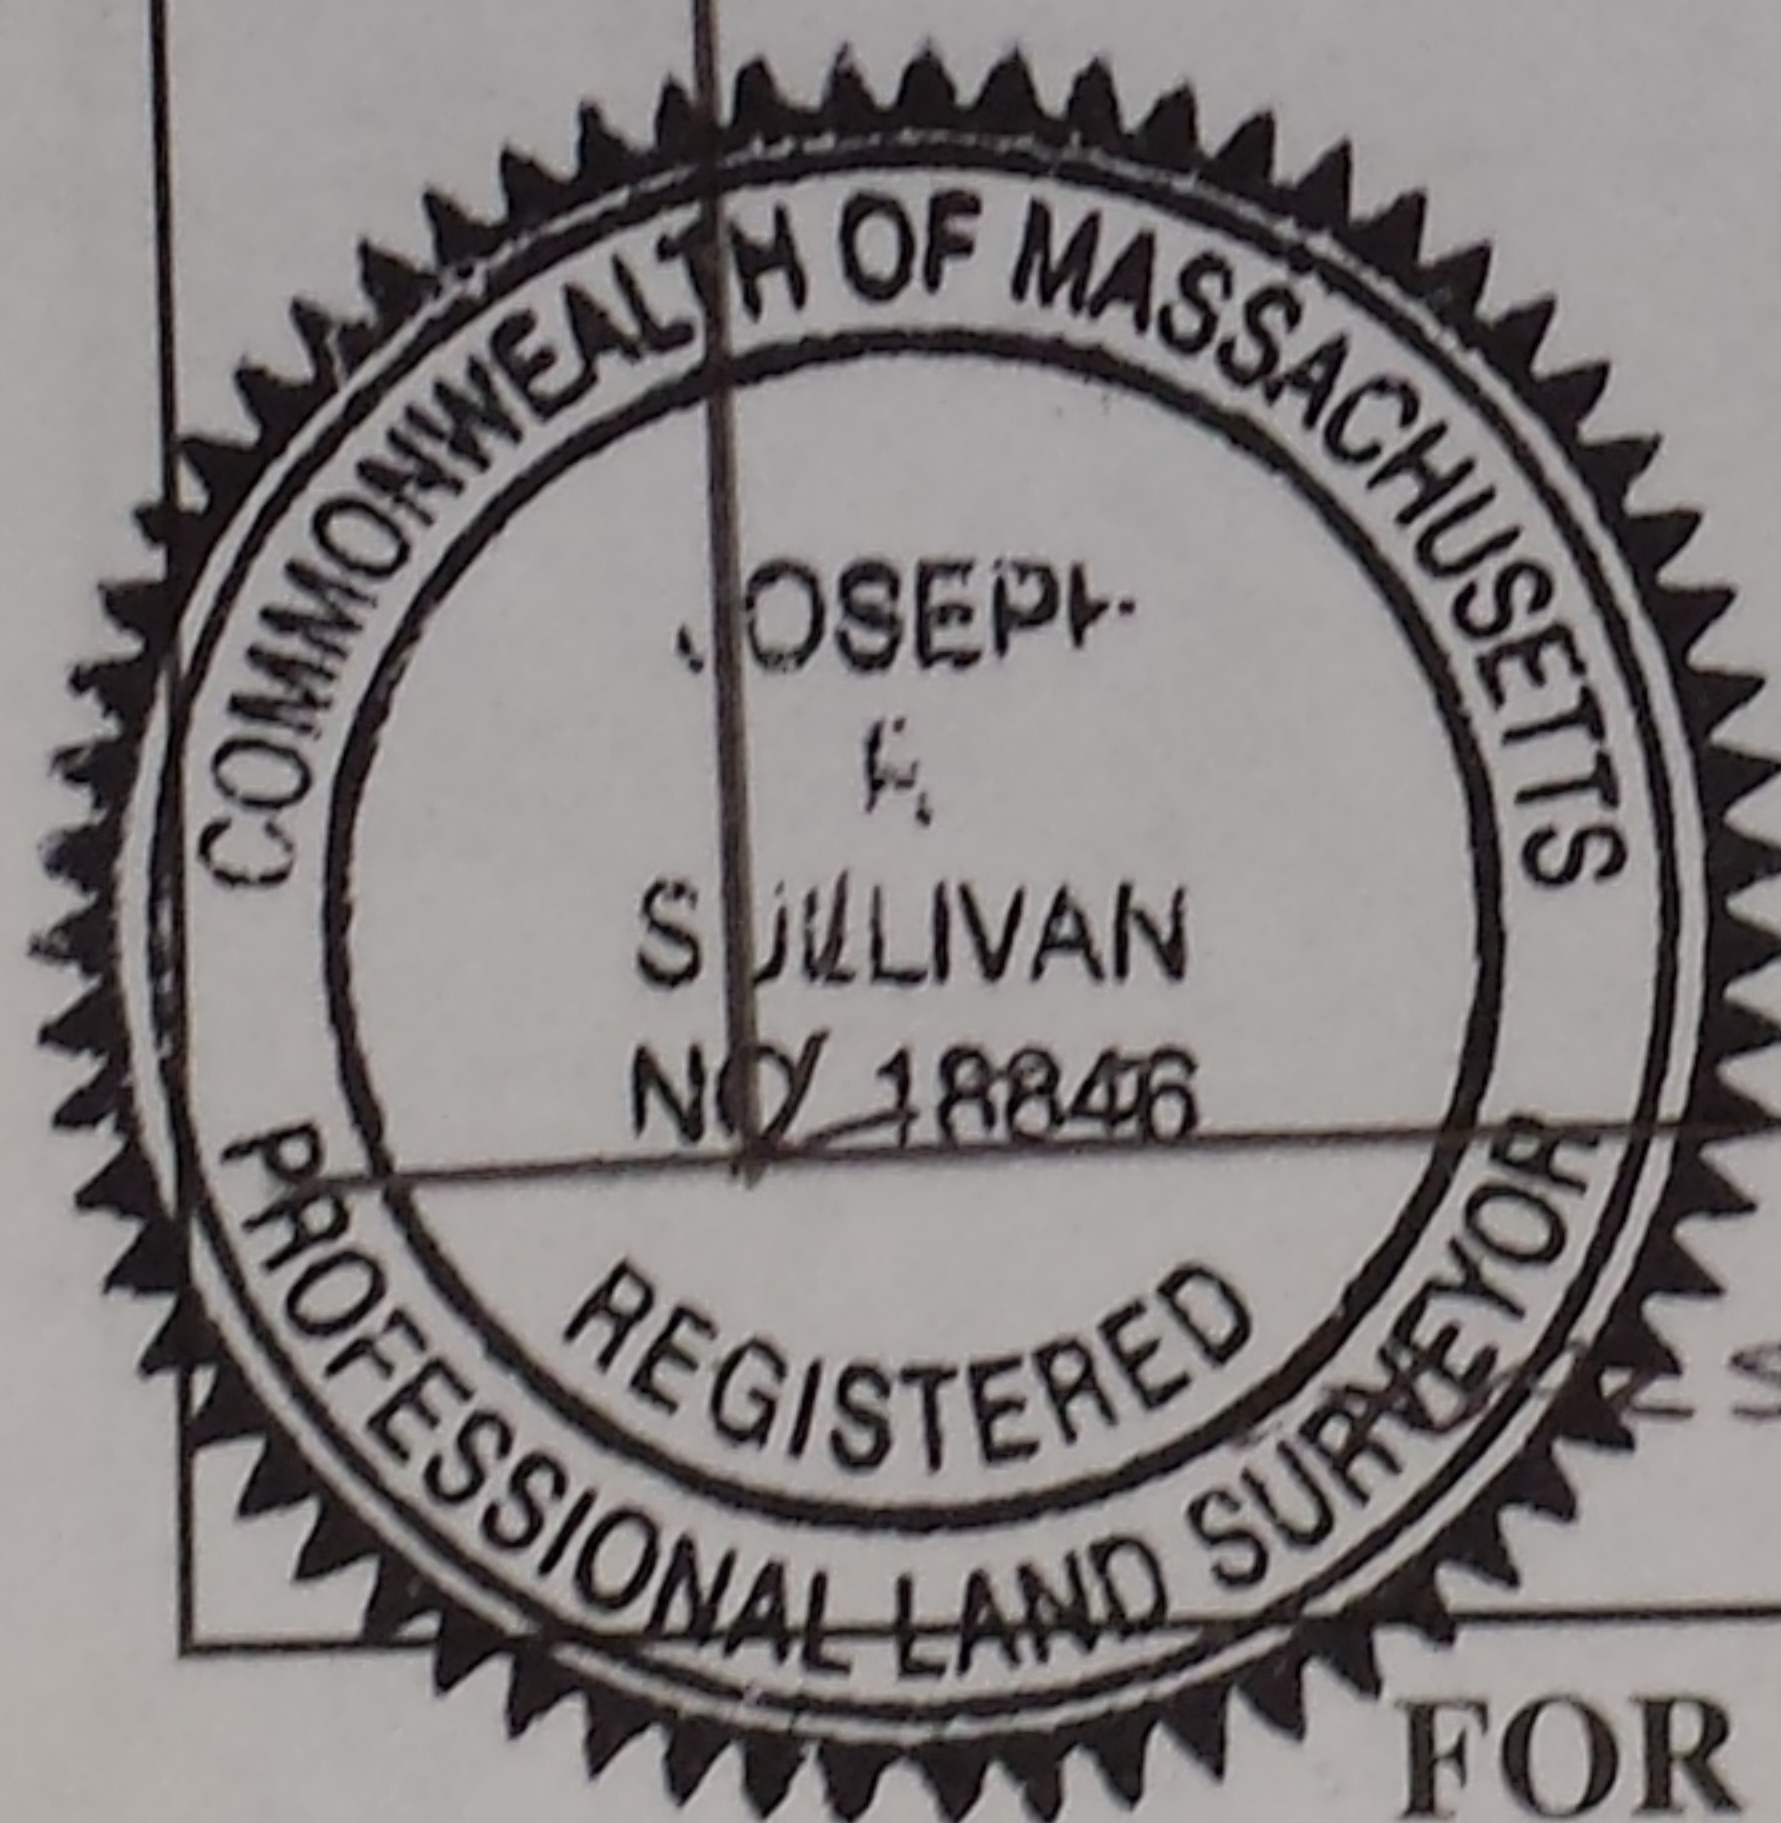


Stamped & Signed By _____


Reg. Land Surveyor or Civil Engineer

Date 10/4/14

Address 209 West Central St, Natick, MA 01760

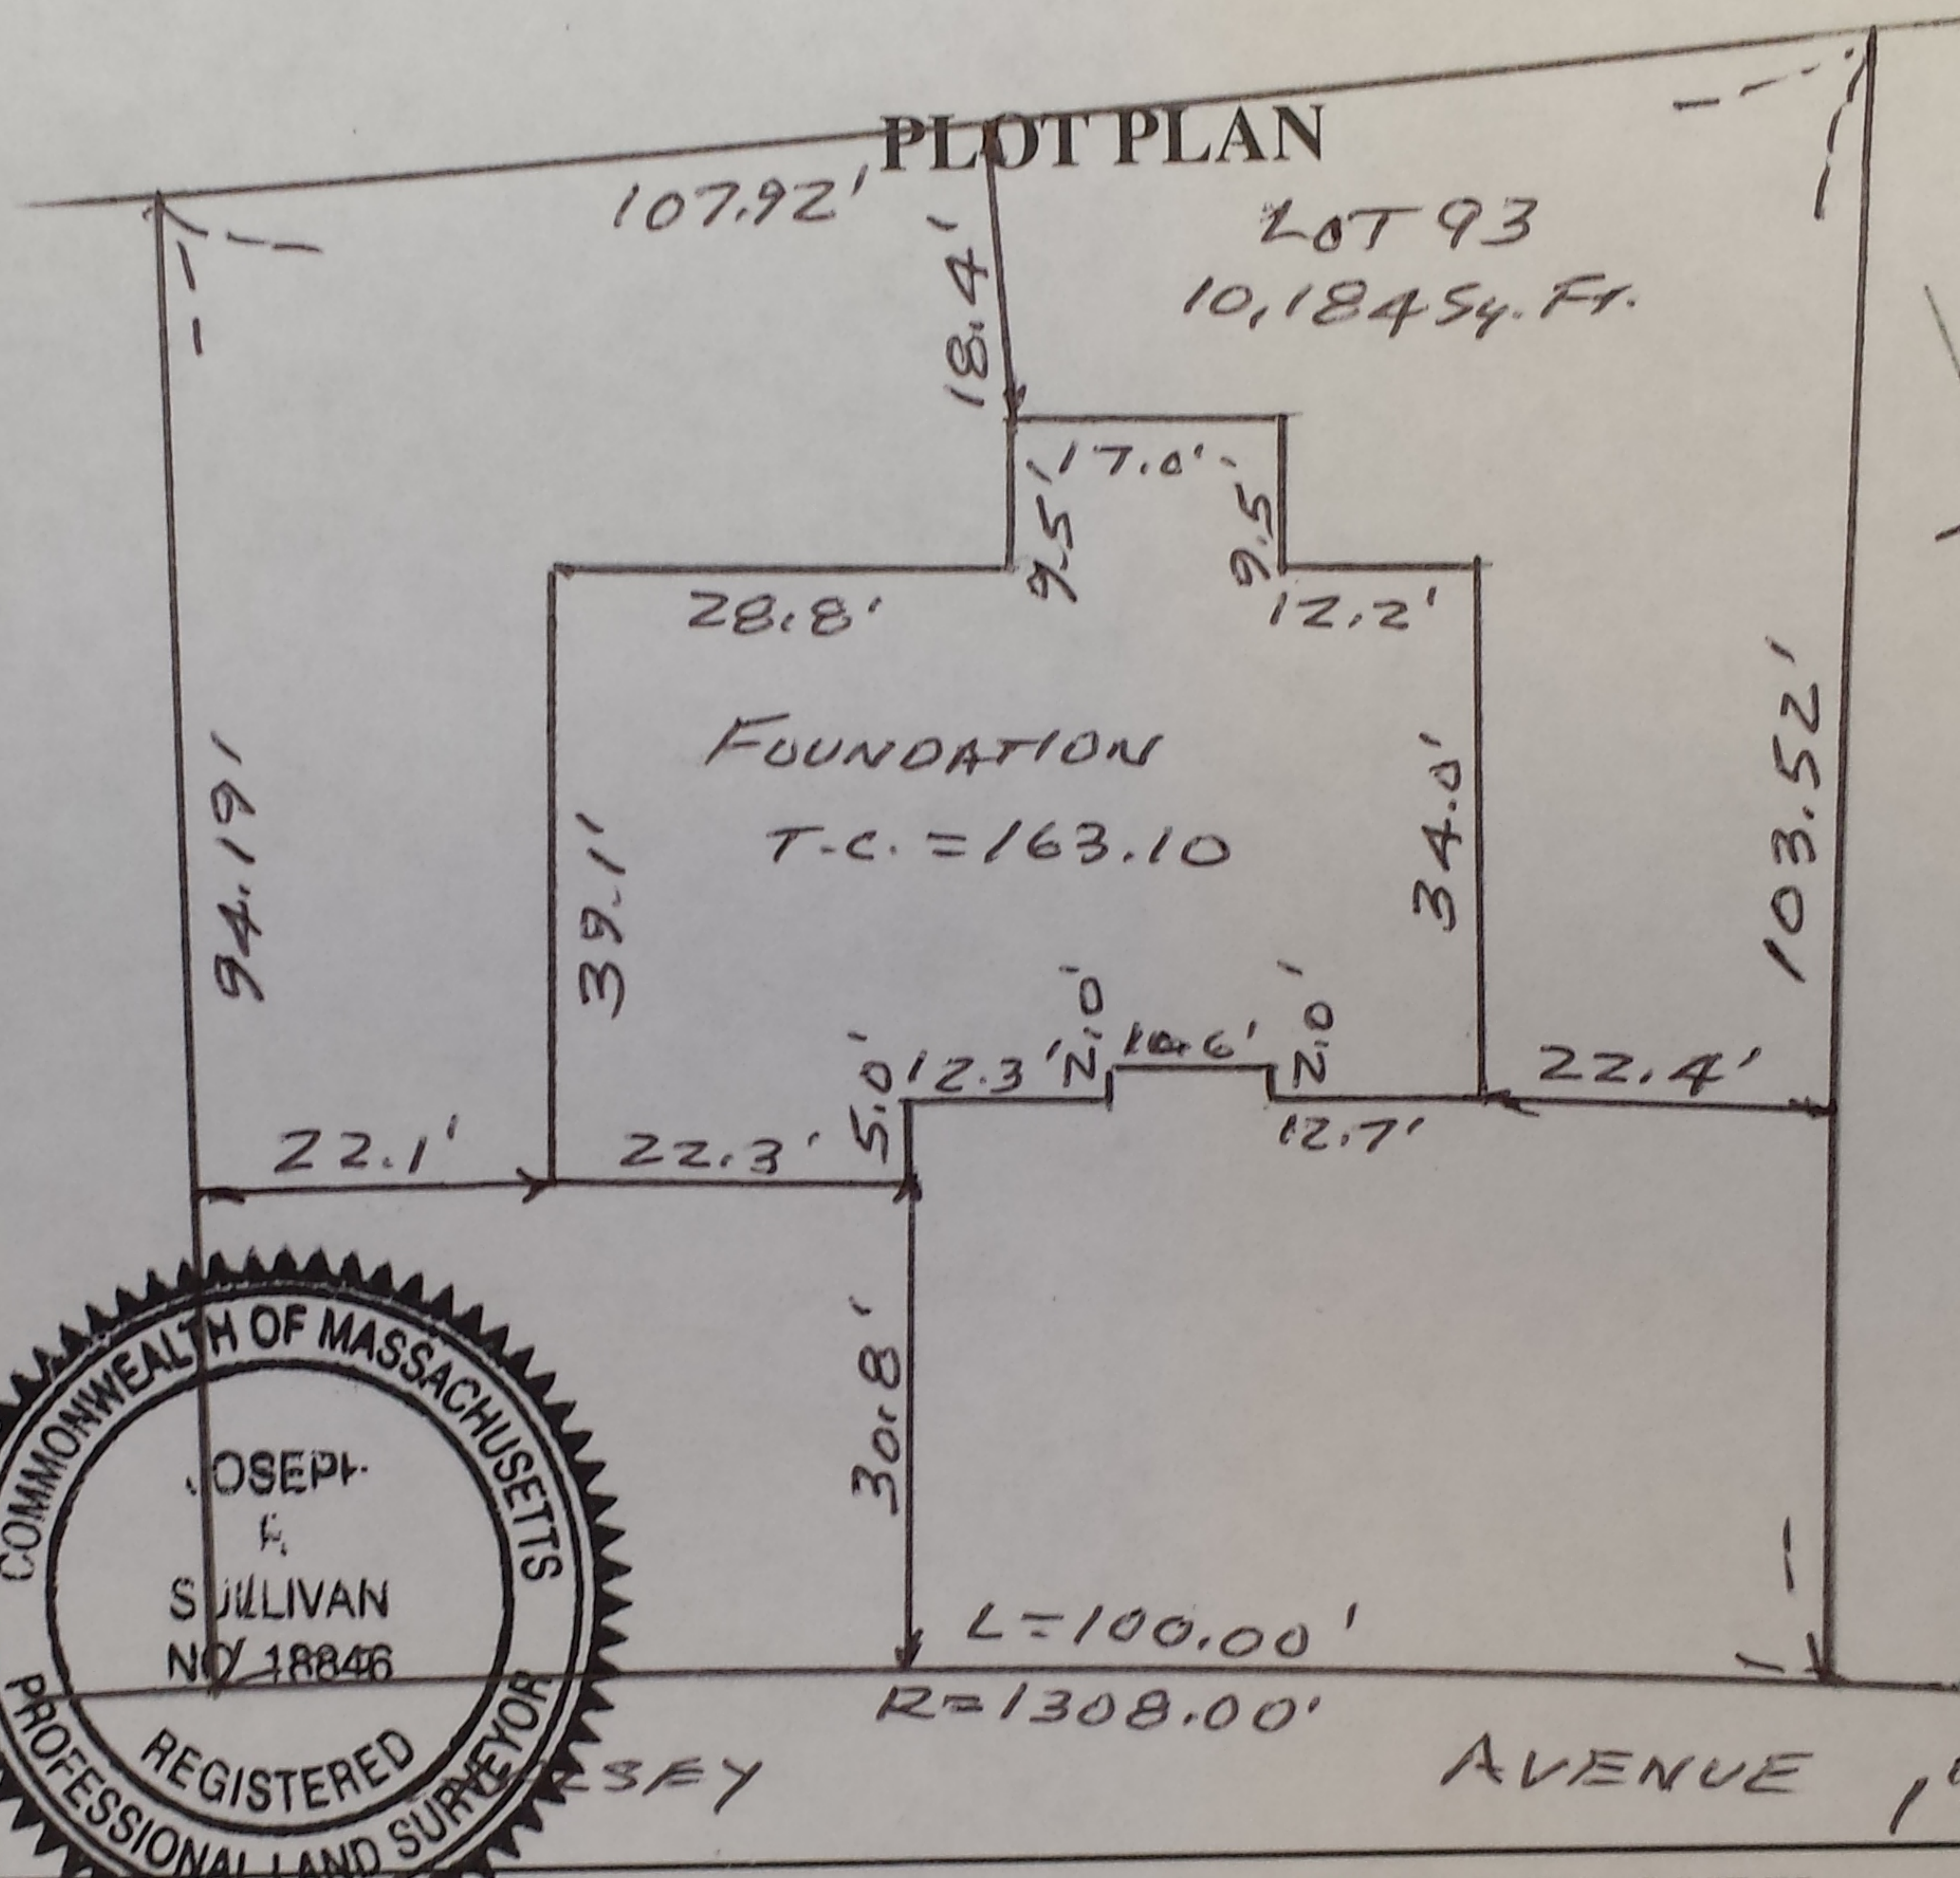

FOR BUILDING DEPARTMENT USE ONLY

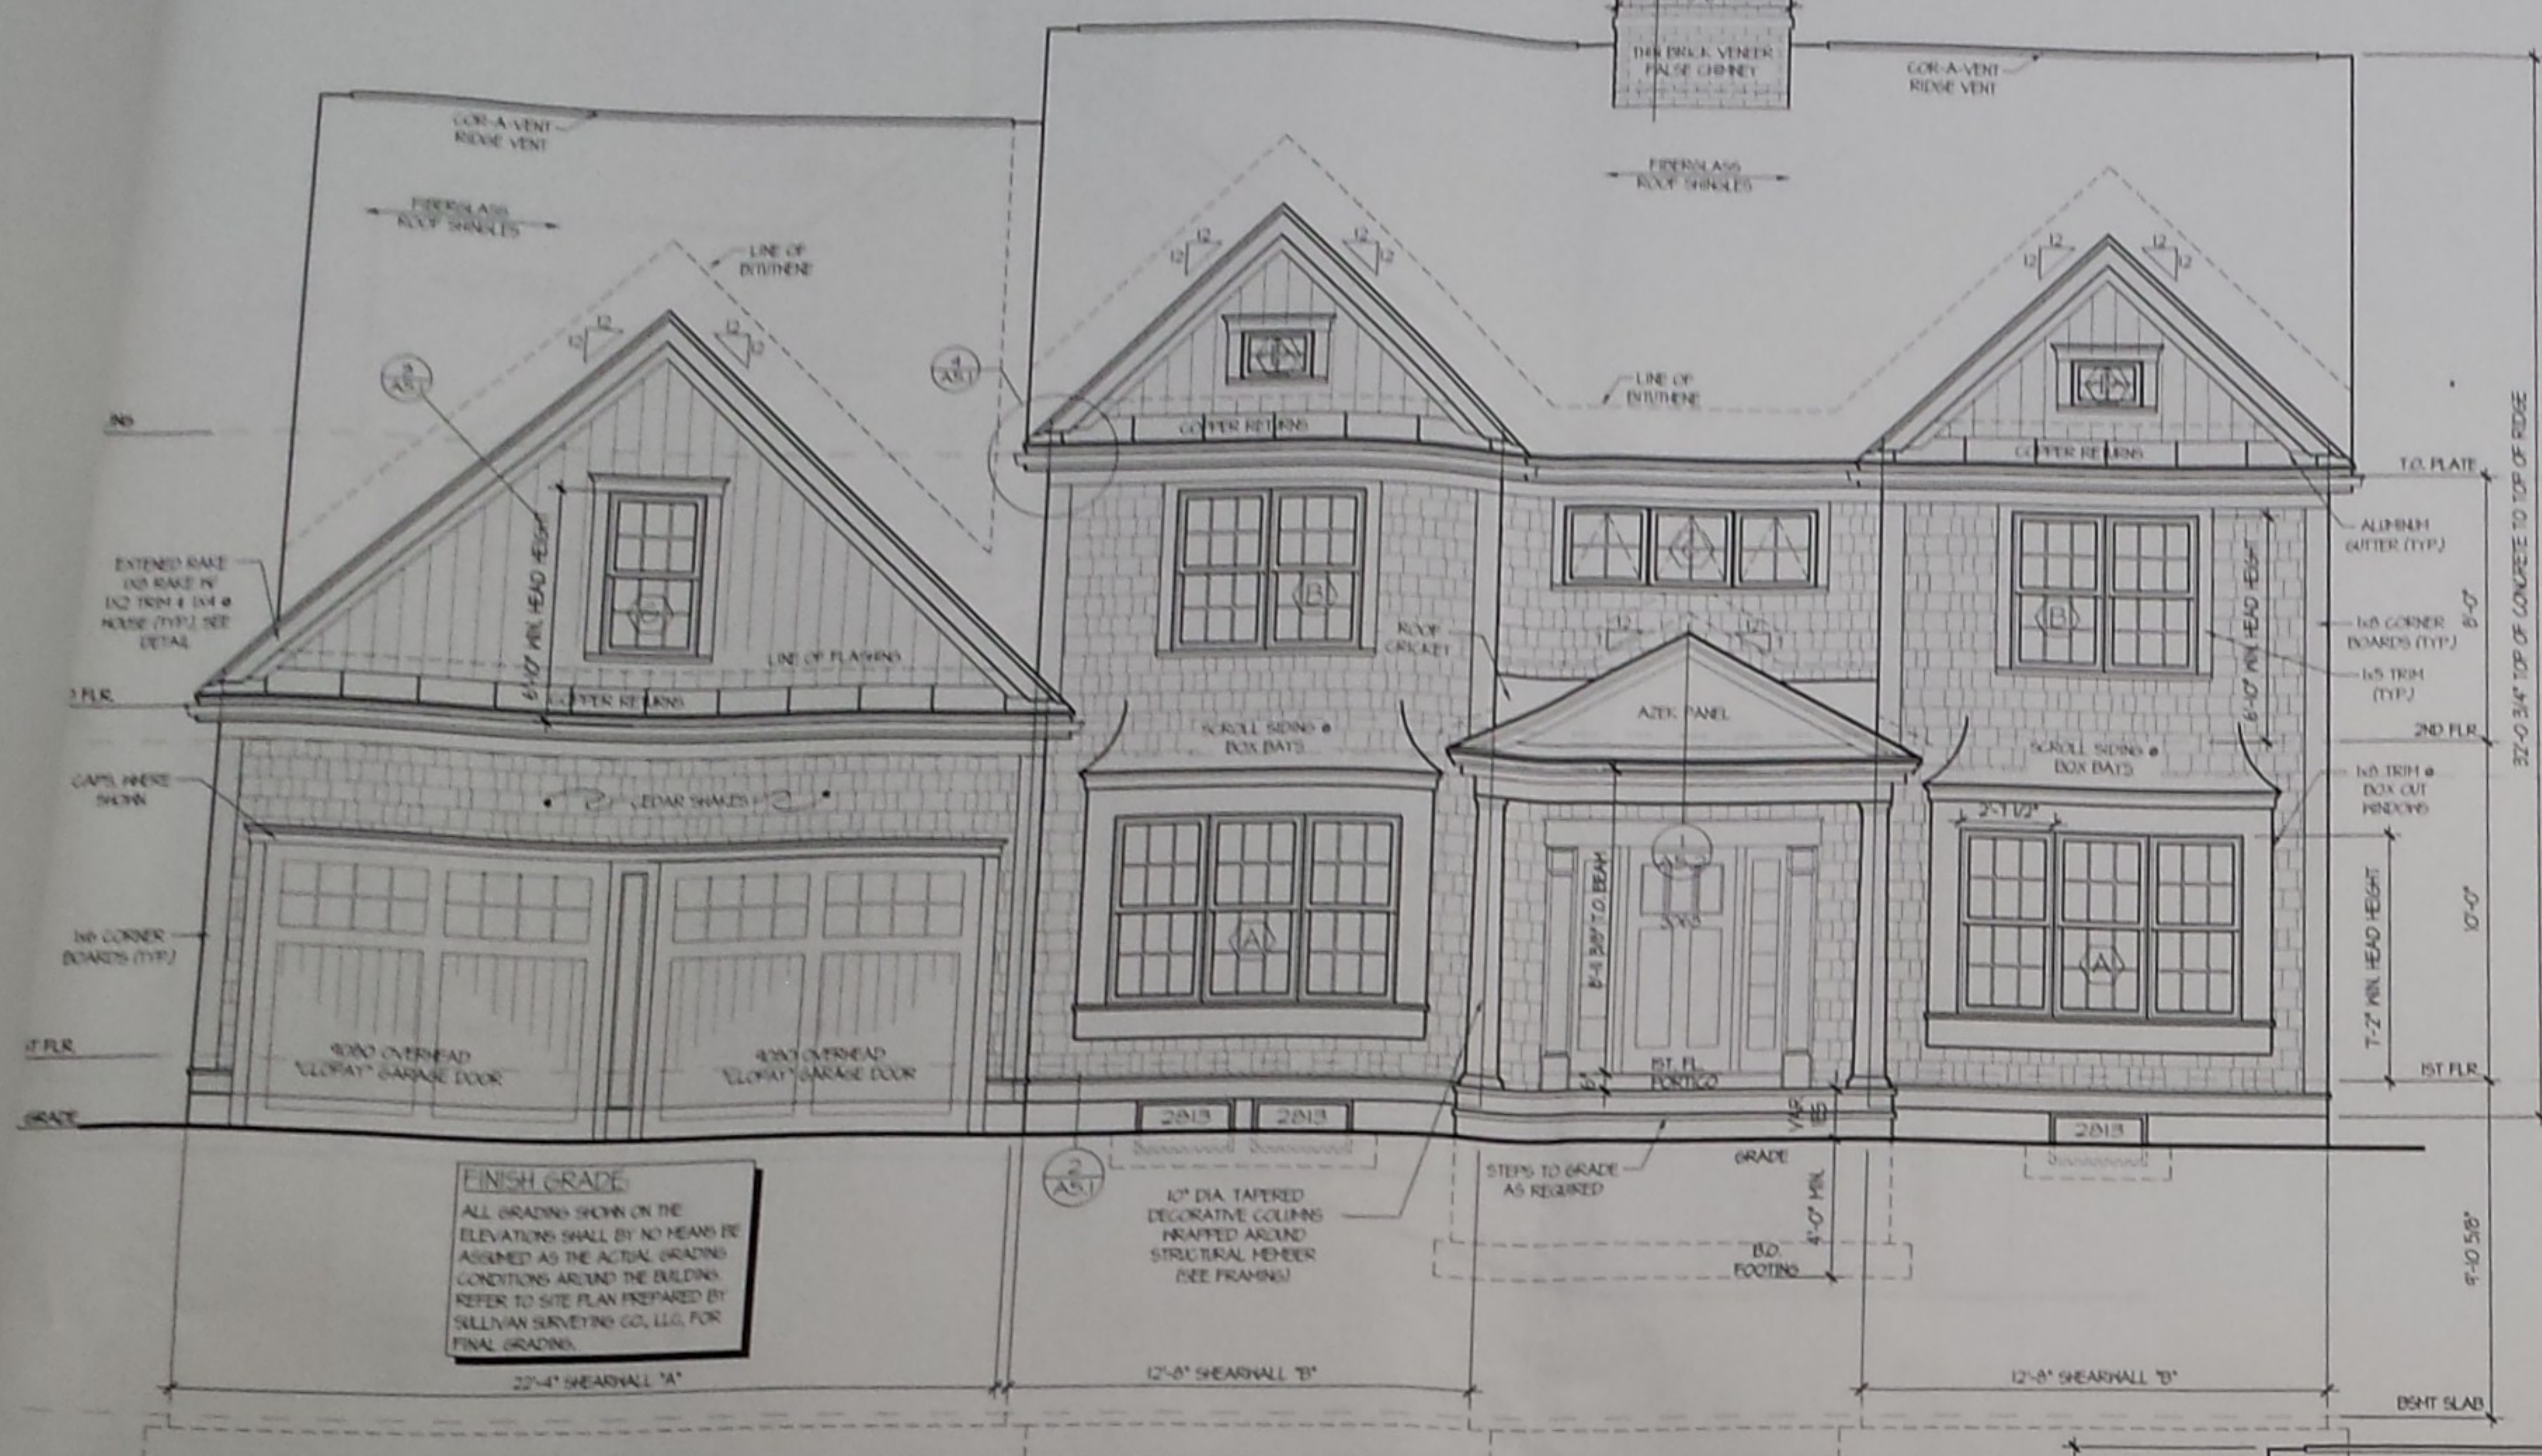

FRONT ELEVATION


1/4" = 1'

WINDOW SCHEDULE

TAG	MANUFACTURER, HARKIN INTERIORS	DESCRIPTION
A	ITEM 004 SH	DOUBLE DOUBLE HUNG
B	ITEM 026 SH	HUNG DOUBLE HUNG
C	ITEM 021 SH	DOUBLE HUNG
D	ITEM 004 SH	SINGLE DOUBLE HUNG
E	ITEM 004 SH	SINGLE DOUBLE HUNG
F	ITEM 004 SH	SINGLE DOUBLE HUNG
G	ITEM 026 SH	SINGLE DOUBLE HUNG
H	ITEM 021 SH	SINGLE HUNG
I	ITEM 004 SH	HUNG CASHER, THREADED
J	ITEM 004 SH	HUNG CASHER, THREADED
K	ITEM 004 SH	SINGLE FRENCH DOOR
L	ITEM 004 SH	HUNG DOUBLE HUNG

IMPORTANT: HPA DESIGN HAS MADE ALL REASONABLE EFFORTS TO MAKE THE ACCURACY OF THIS SCHEDULE. HOWEVER, DUE TO FACTORS BEYOND OUR CONTROL, HPA DESIGN CANNOT GUARANTEE OR WARRANT THE ACCURACY OF THIS SCHEDULE. GENERAL CONTRACTORS SHALL VERIFY ALL SPECIFICATIONS, MATERIALS, AND DIMENSIONS PRIOR TO PLACING ORDER AND CONSTRUCTION. HPA DESIGN SHALL BE RESPONSIBLE FOR BUILDING FAILURE TO EXIST ONLY IN THE EVENT OF A DESIGN ERROR.

COPYRIGHT-RED INK
IF THIS STAMP DOES NOT APPEAR, IT IS THE PROPERTY OF HPA DESIGN, INC. THIS SET OF PLANS HAS BEEN EXCLUSIVELY LICENSED TO THE BUYER. NO OTHER REPRODUCTION OR ALTERATION IS PERMITTED WITHOUT THE WRITTEN PERMISSION OF HPA DESIGN, INC. LICENSED EXCLUSIVELY TO THE BUYER.

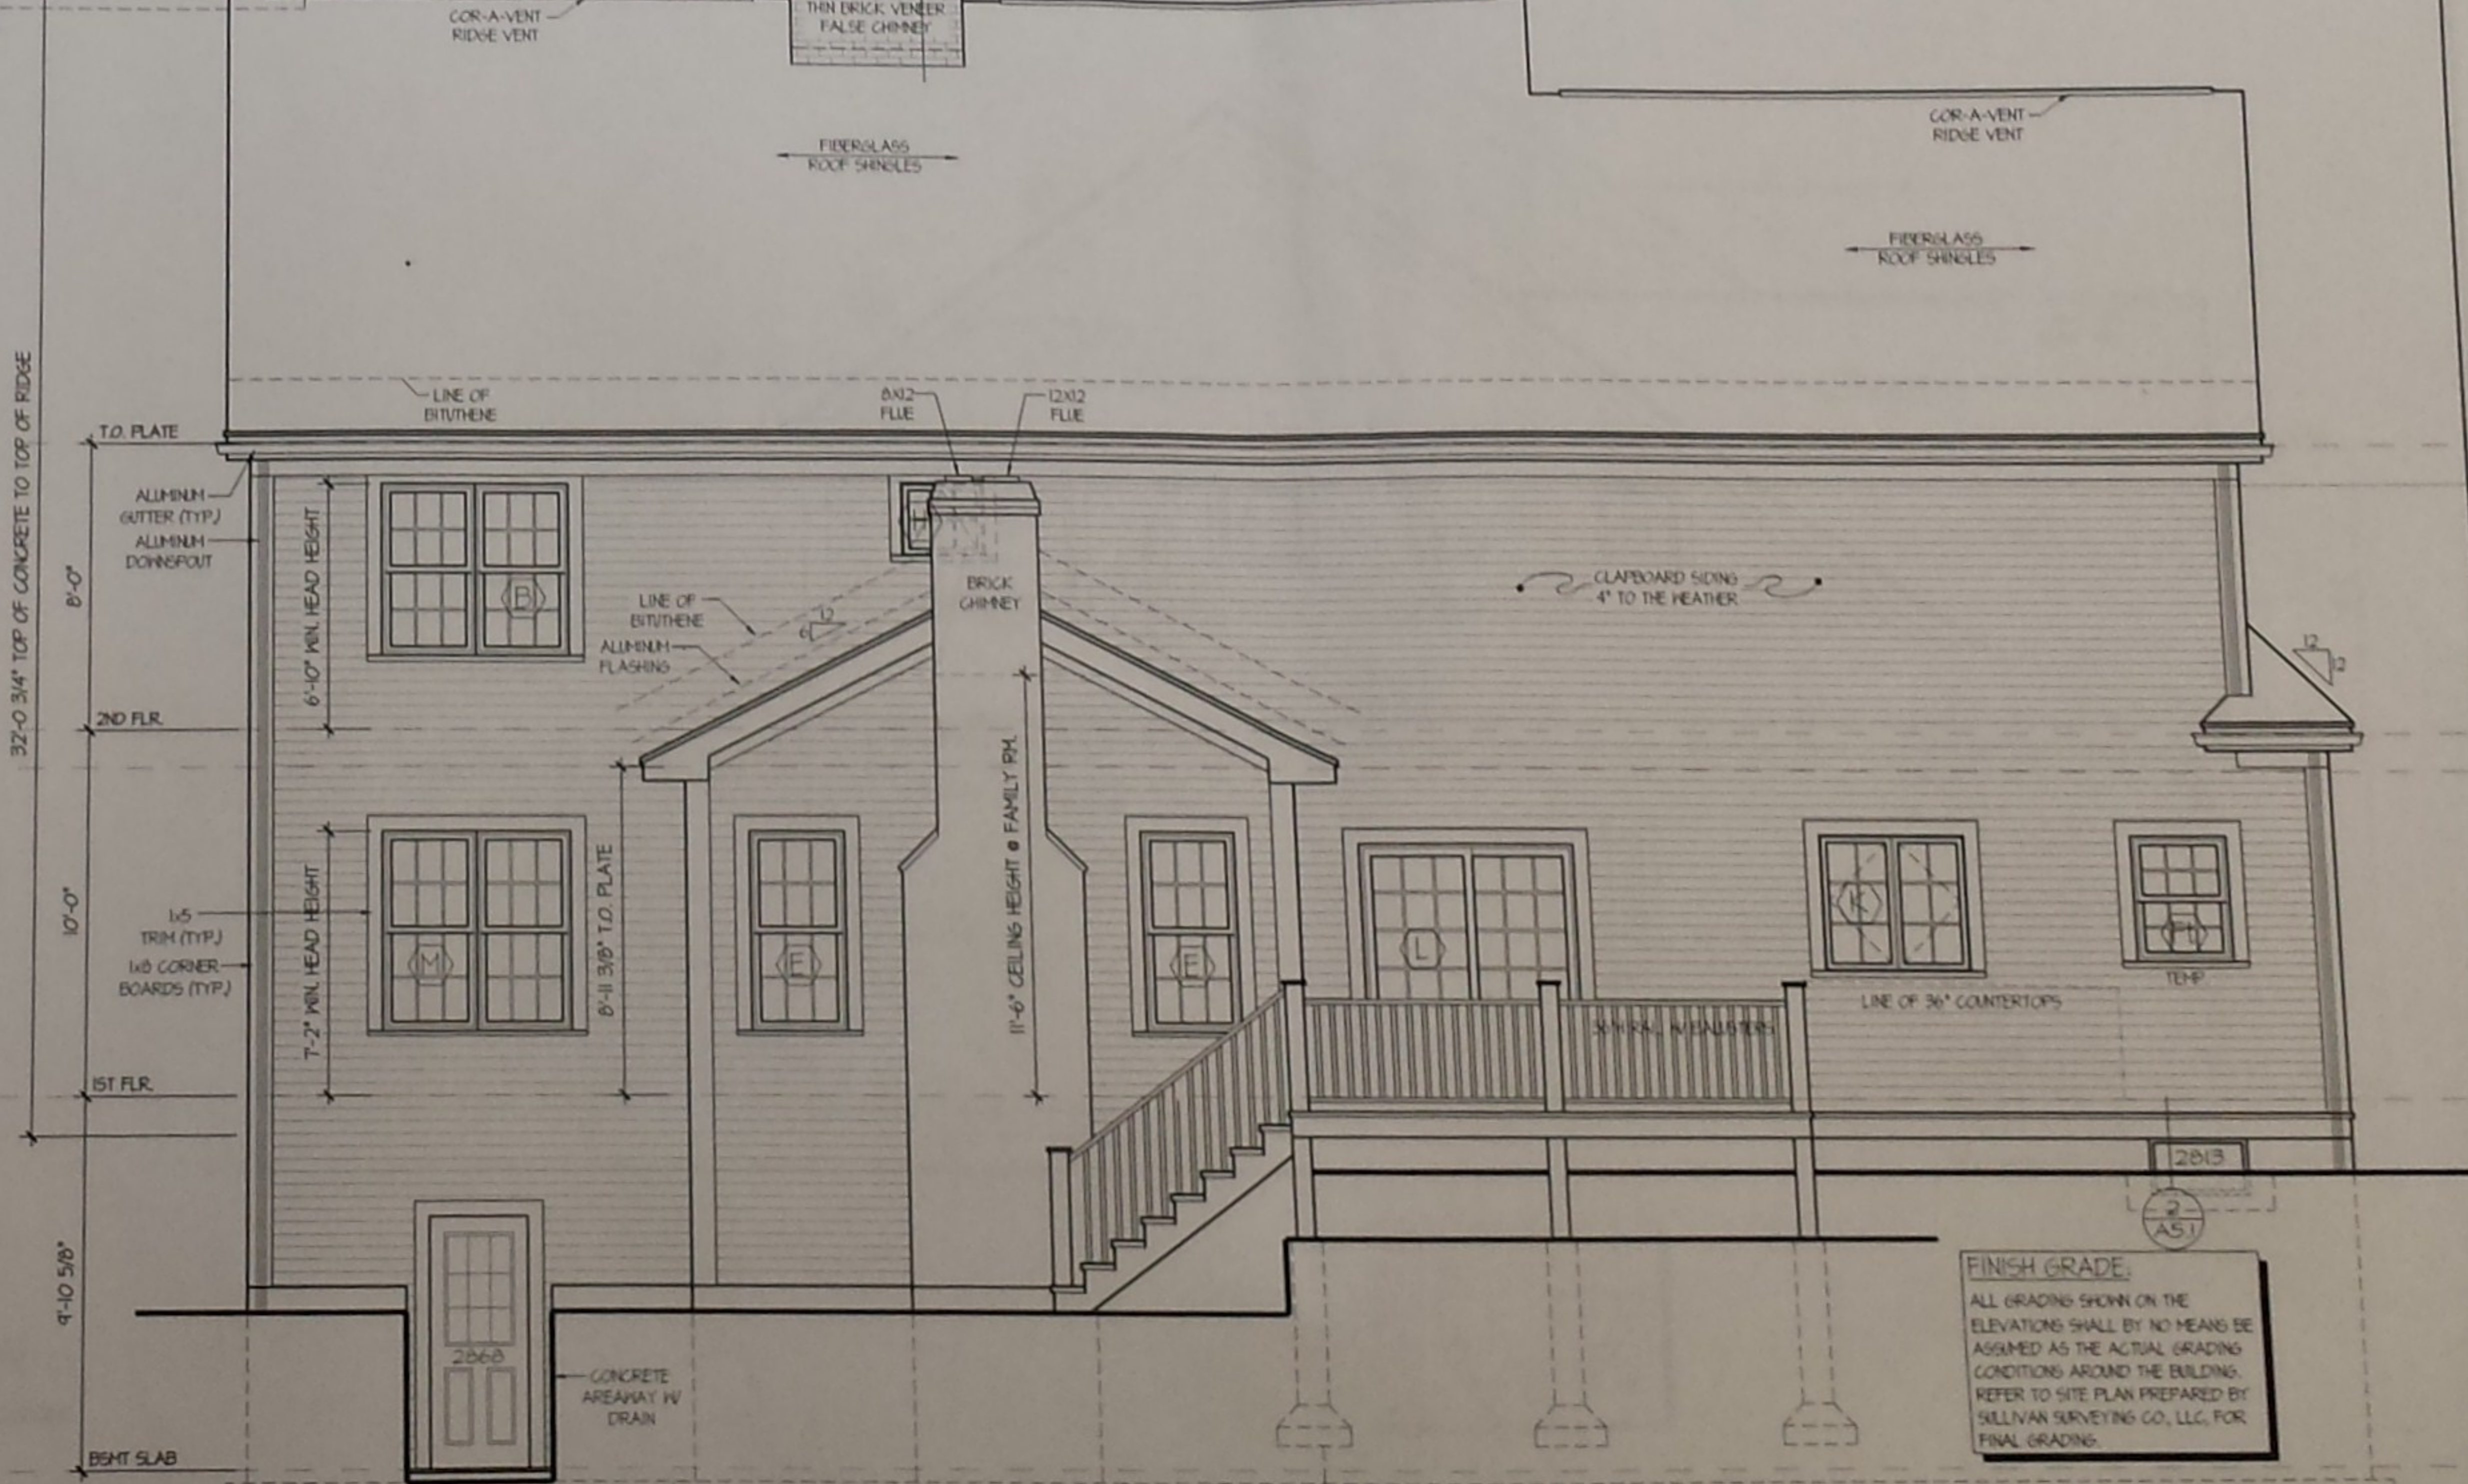

REAR ELEVATION

1/4" = 1'

PATH: 2014/20140071.DWG
20140071.DWG
SCALE: SEE DRAWING
REVISIONS: DATE: 0-24-14
DESIGNED FOR: CONSTRUCTION

HPA Design, Inc.
ARCHITECTS

- 200 Stonewall Blvd, Suite 6
- Wrentham, MA 02093
- 508.384.8838 (T)
- 508.384.0483 (F)
- contact@hpadesign.com
- www.HPAdesign.com

DWD ENGINEERING, INC.
6 MICHAEL ROAD, E. BRIDGEWATER
Tel: (508) 378-9602
Fax: (508) 378-2922

CONSTRUCTION BY:
BRISTOL DEVELOPMENT
6 HALSEY ROAD, WELLESLEY, MA



These drawings and specifications were prepared for use on the location indicated hereon. Publication and use is expressly limited to the identified location. Reproduction or reproduction by any method, in whole or in part, is prohibited without the written permission of HPA Design, Inc.

SHEET:
A2.1


JOB NO. 20140071

**WELLESLEY FIRE DEPARTMENT
APPROVAL TO PROCEED**

Approval to proceed with work shall not be construed as authority to violate any or all parts of the provisions of 780 CMR "State Building Code", 87 CMR "Fire Prevention Regulations", M.G.L. Chapter 146 "Fire Prevention Laws" or "Local Ordinances".

Authorized Signature: *[Signature]* Date: 9/3/14
Remarks: See Below

**CO S within 10FT of Bedroom Doors
(FA Permit Required)**

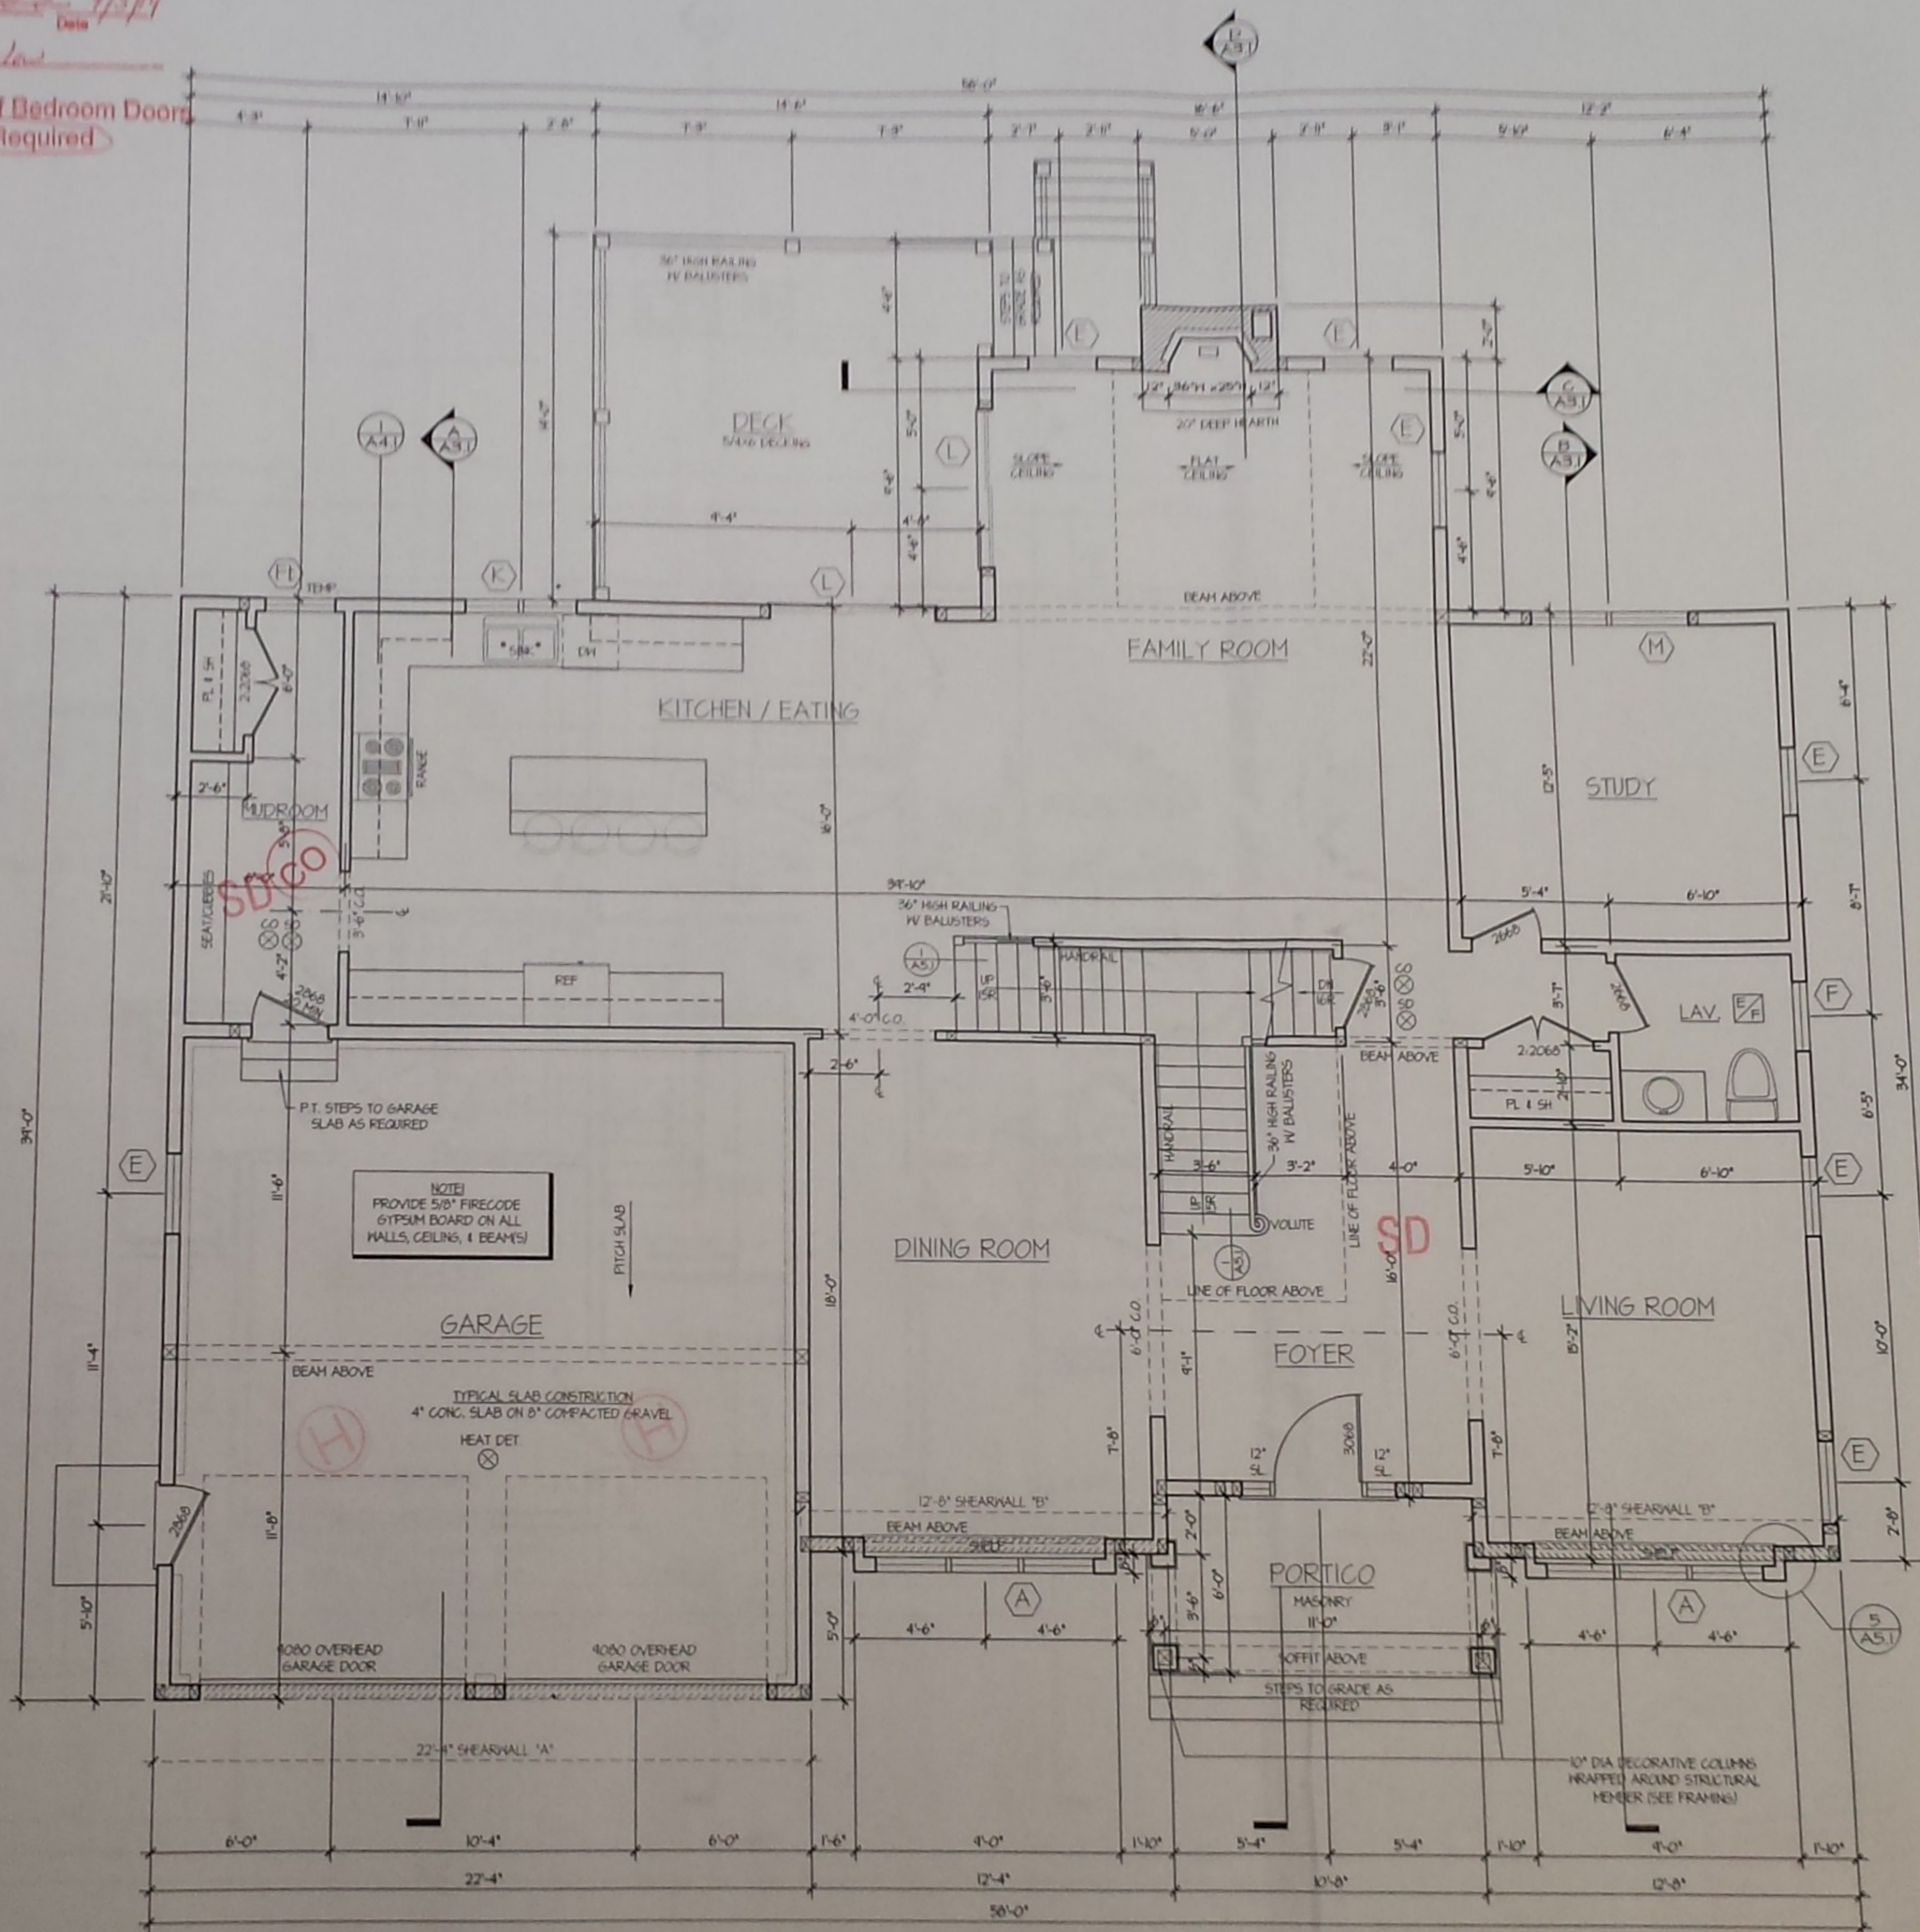

FIRST FLOOR PLAN

DATE: AUGUST 27, 2014
DRAWN BY: BJB
contact@hpadesign.com
CHECKED BY: HPA
PATH:
2014/2014007L-BRISTOL DEV
2014007L CDS
SCALE: SEE DRAWING

REVISIONS:
DATE DESG
0 8-27-14 ISSUED FOR CONSTRUCTION

**HPA Design, Inc.
ARCHITECTS**

Wrentham, MA 02595

508.384.8838 (T)
508.384.0483 (F)
contact@hpadesign.com
www.HPAdesign.com


DWD ENGINEERING, INC.
6 MICHAEL ROAD, E. BRIDGEWATER
Tel. (508) 378-9602
Fax. (508) 378-2922

**FIRST FLOOR PLAN
GENERAL NOTES**

CONSTRUCTION BY:
BRISTOL DEVELOPMENT
6 HALSEY ROAD, WELLESLEY, MA



COPYRIGHT: RED INK
IF THIS STAMP DOES NOT APPEAR IN RED INK THEN
THIS SET OF PLANS HAS BEEN ILLEGALLY COPIED.
FOR COPYRIGHT LAWS.

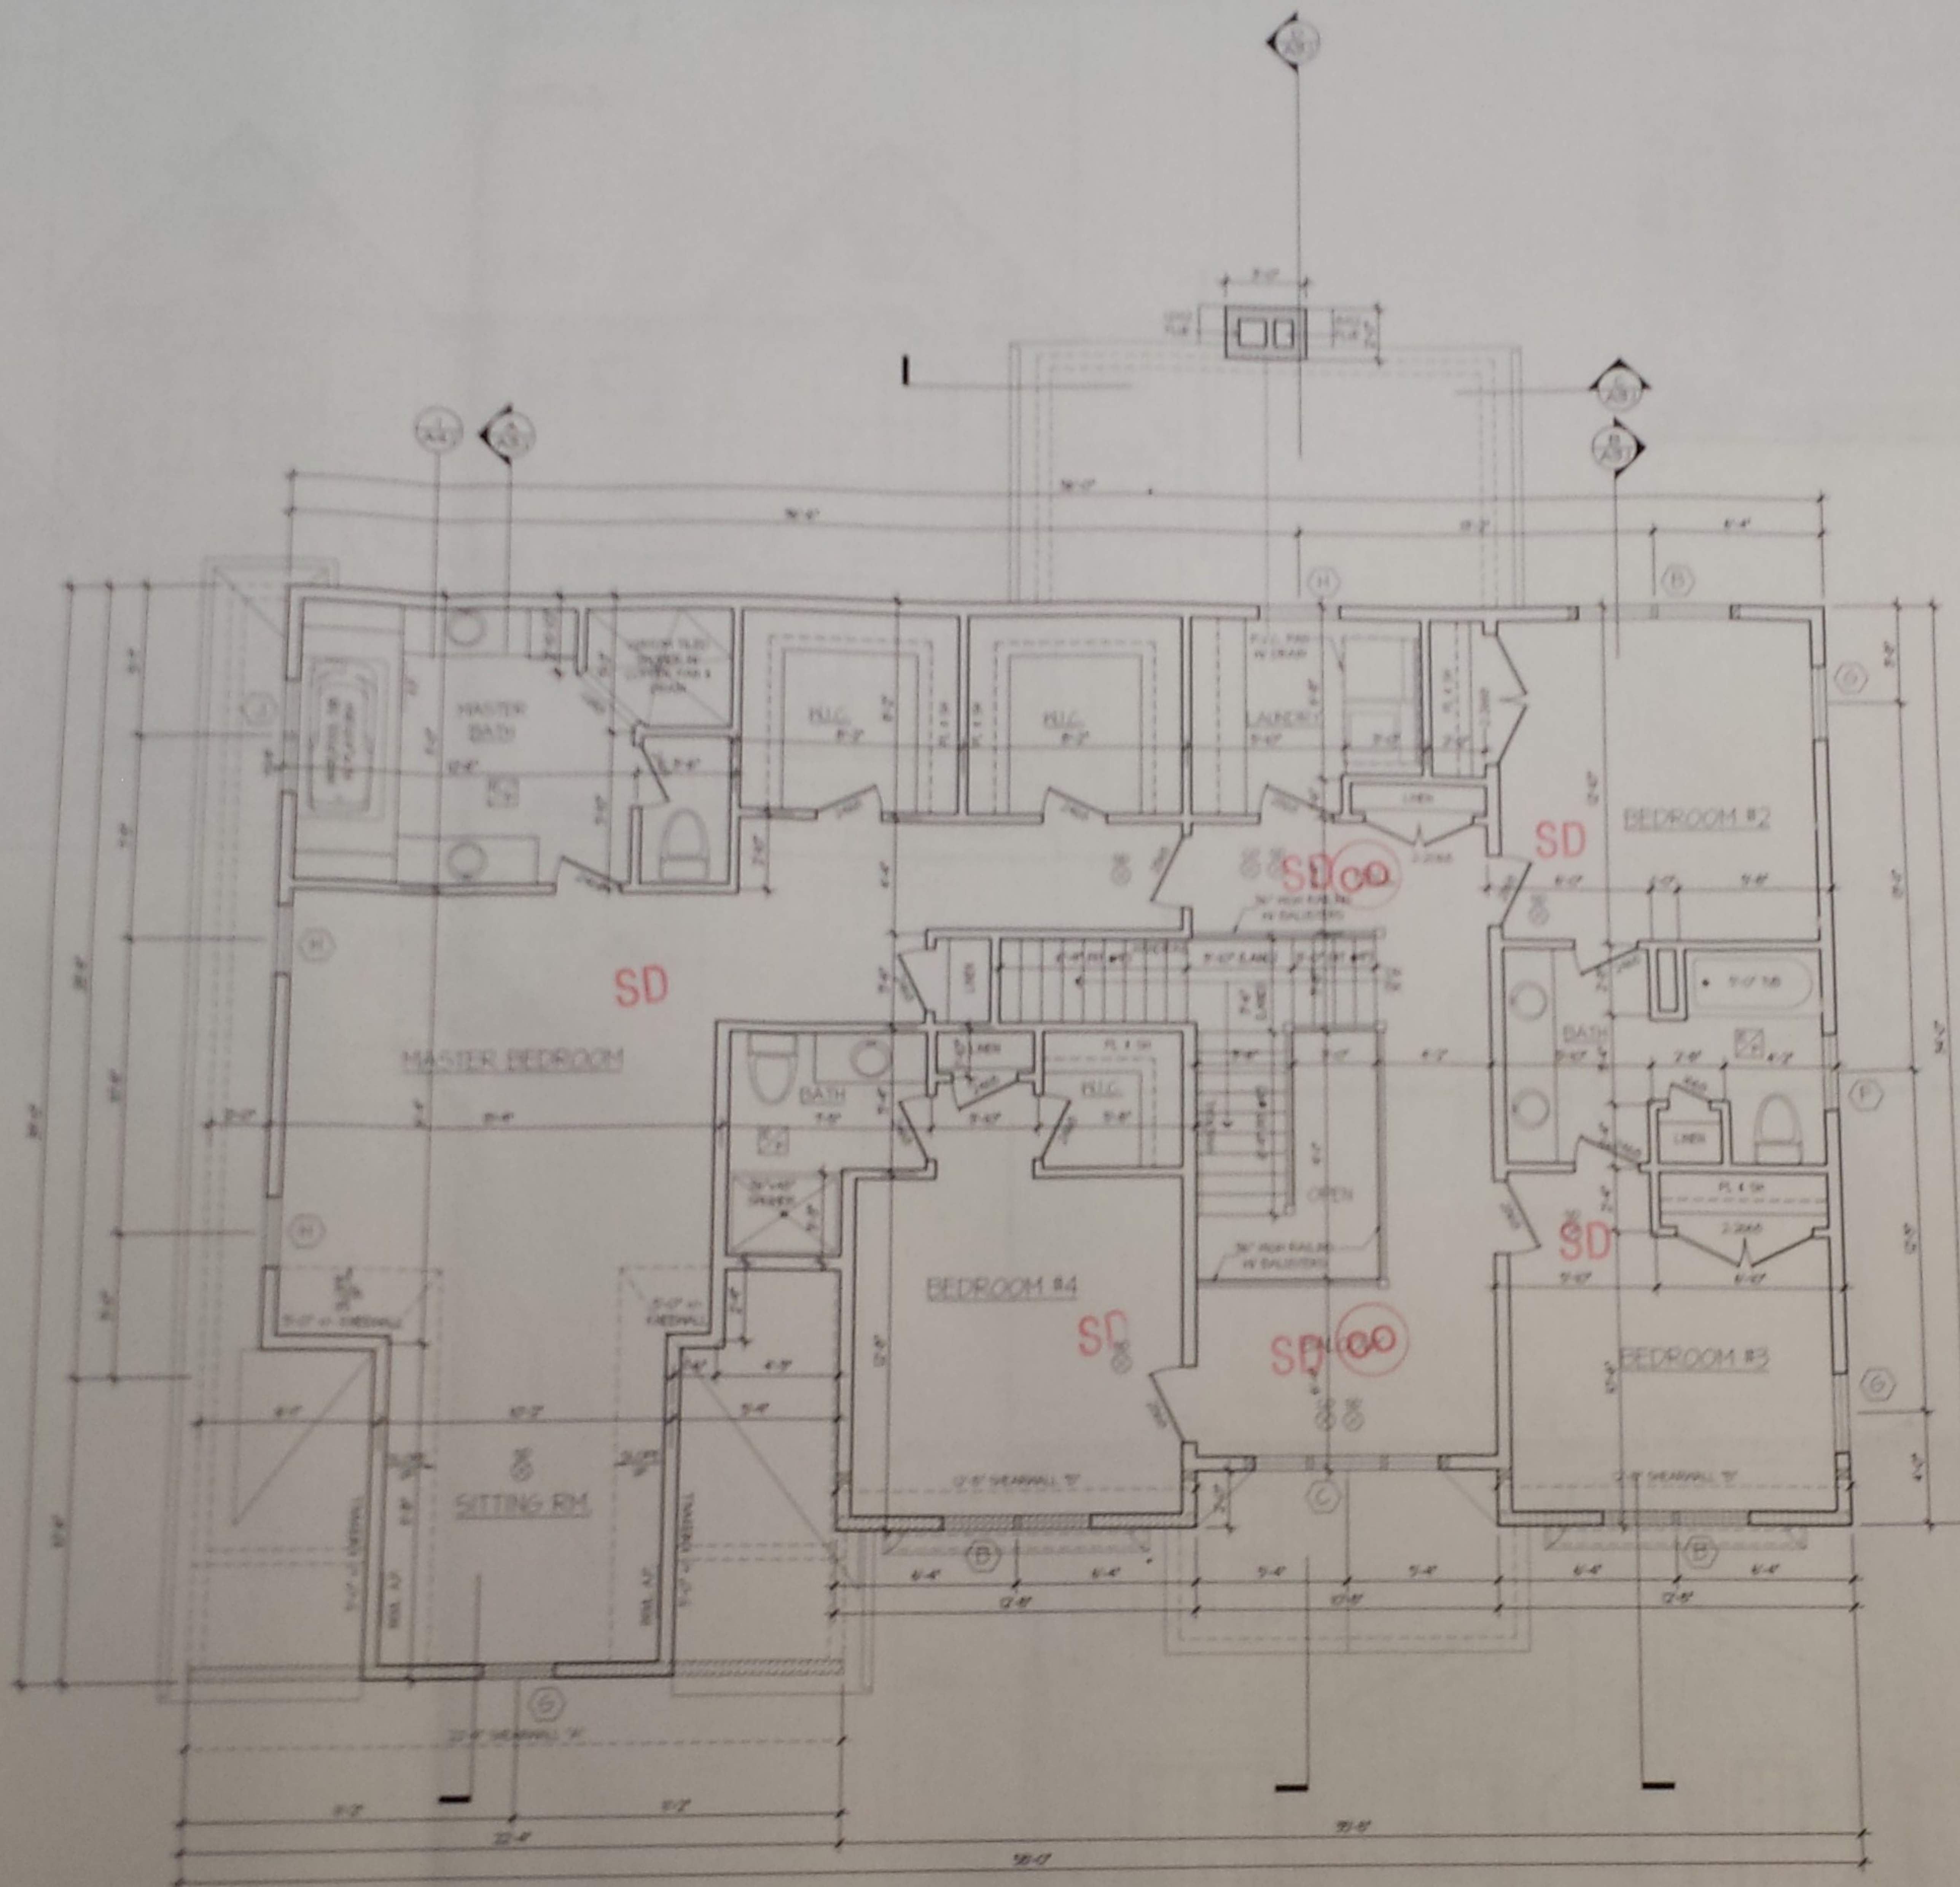

SECOND FLOOR PLAN

1/4" = 1'

2014/2015
2014/2015 CDS

SCALE: SEE DRAWING

REVISIONS		DESC.
#	DATE	ISSUED FOR CONSTRUCTION
1	6-24-14	

HPA Design, Inc.
ARCHITECTS

- 200 Stonewall Blvd, Suite 5
- Wrentham, MA 02093
- 508.384.8836 (T)
- 508.384.0483 (F)
- contact@hpadesign.com
- www.hpadesign.com

DWD ENGINEERING, INC.
5 MICHAEL ROAD, E BRIDGEWATER
Tel: (508) 378-9602
Fax: (508) 378-2922

SECOND FLOOR PLAN

CONSTRUCTION BY:
BRISTOL DEVELOPMENT
6 HALSEY ROAD, NELLESLEY, MA

COPYRIGHT: RSD INC
IF THIS STAMP DOES NOT APPEAR ON
THIS SET OF PLANS HAS BEEN ALIENATED
THIS IS A VIOLATION OF THE
CONSTRUCTION CHANGING THE
BUILD ONLY THE STRUCTURE FROM THE
LICENSED ENGINEER TO THE BUYER.



These drawings and specifications were prepared for use at the location indicated herein. Publication and use is expressly limited to the identified location. Reproduction or reproduction by any method, in whole or in part, is prohibited without the written permission of HPA Design, Inc.

SHEET:

A1.2







12

12

