



AS BUILT
CERTIFICATION
FORM

Building Permit No. 201303813

Street PATTON ROAD No. 25

Builder DANIEL J O'NEILL JR

Address 7 WESTERLY STREET

Owner BRADLEY CUSTOM BUILDING LLC

Address 7 WESTERLY STREET

Building dimensions _____

Distances:

Adjoining Bldgs. _____



Front Yard _____ Rear Yard _____

Side Yard _____ Side Yard _____

Area of Lot _____

TO BE COMPLETED IN DUPLICATE

084-13

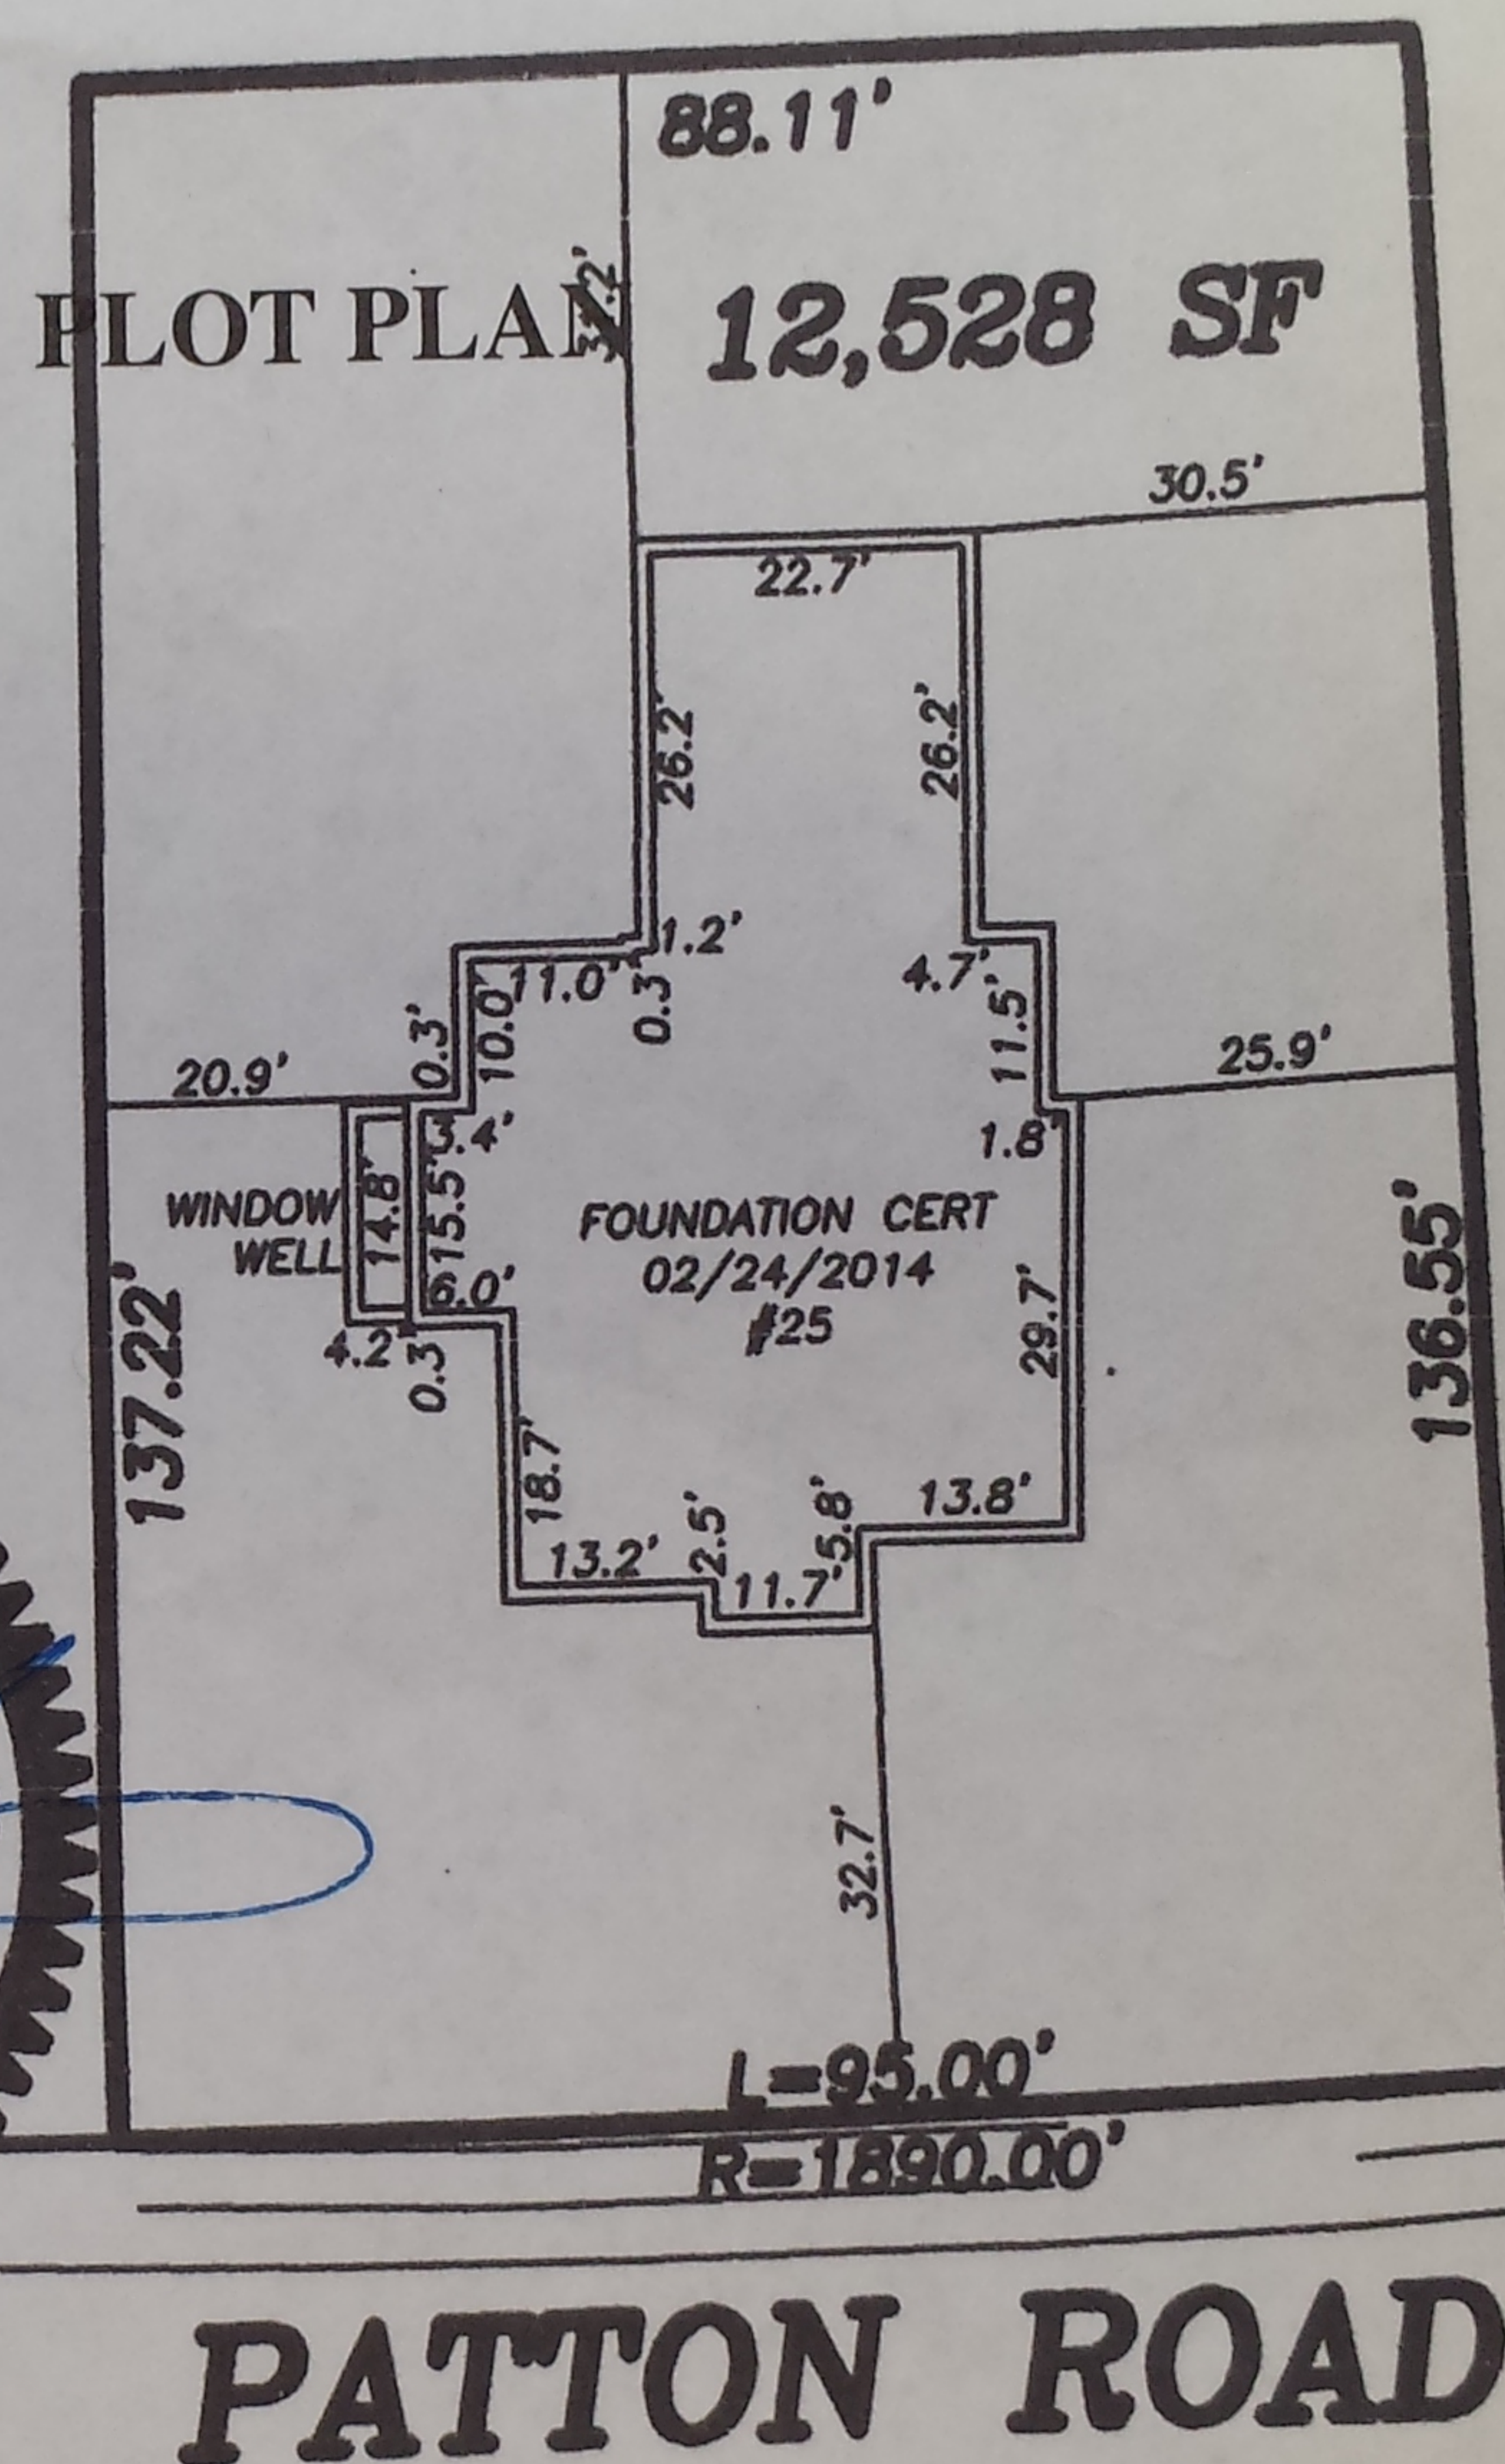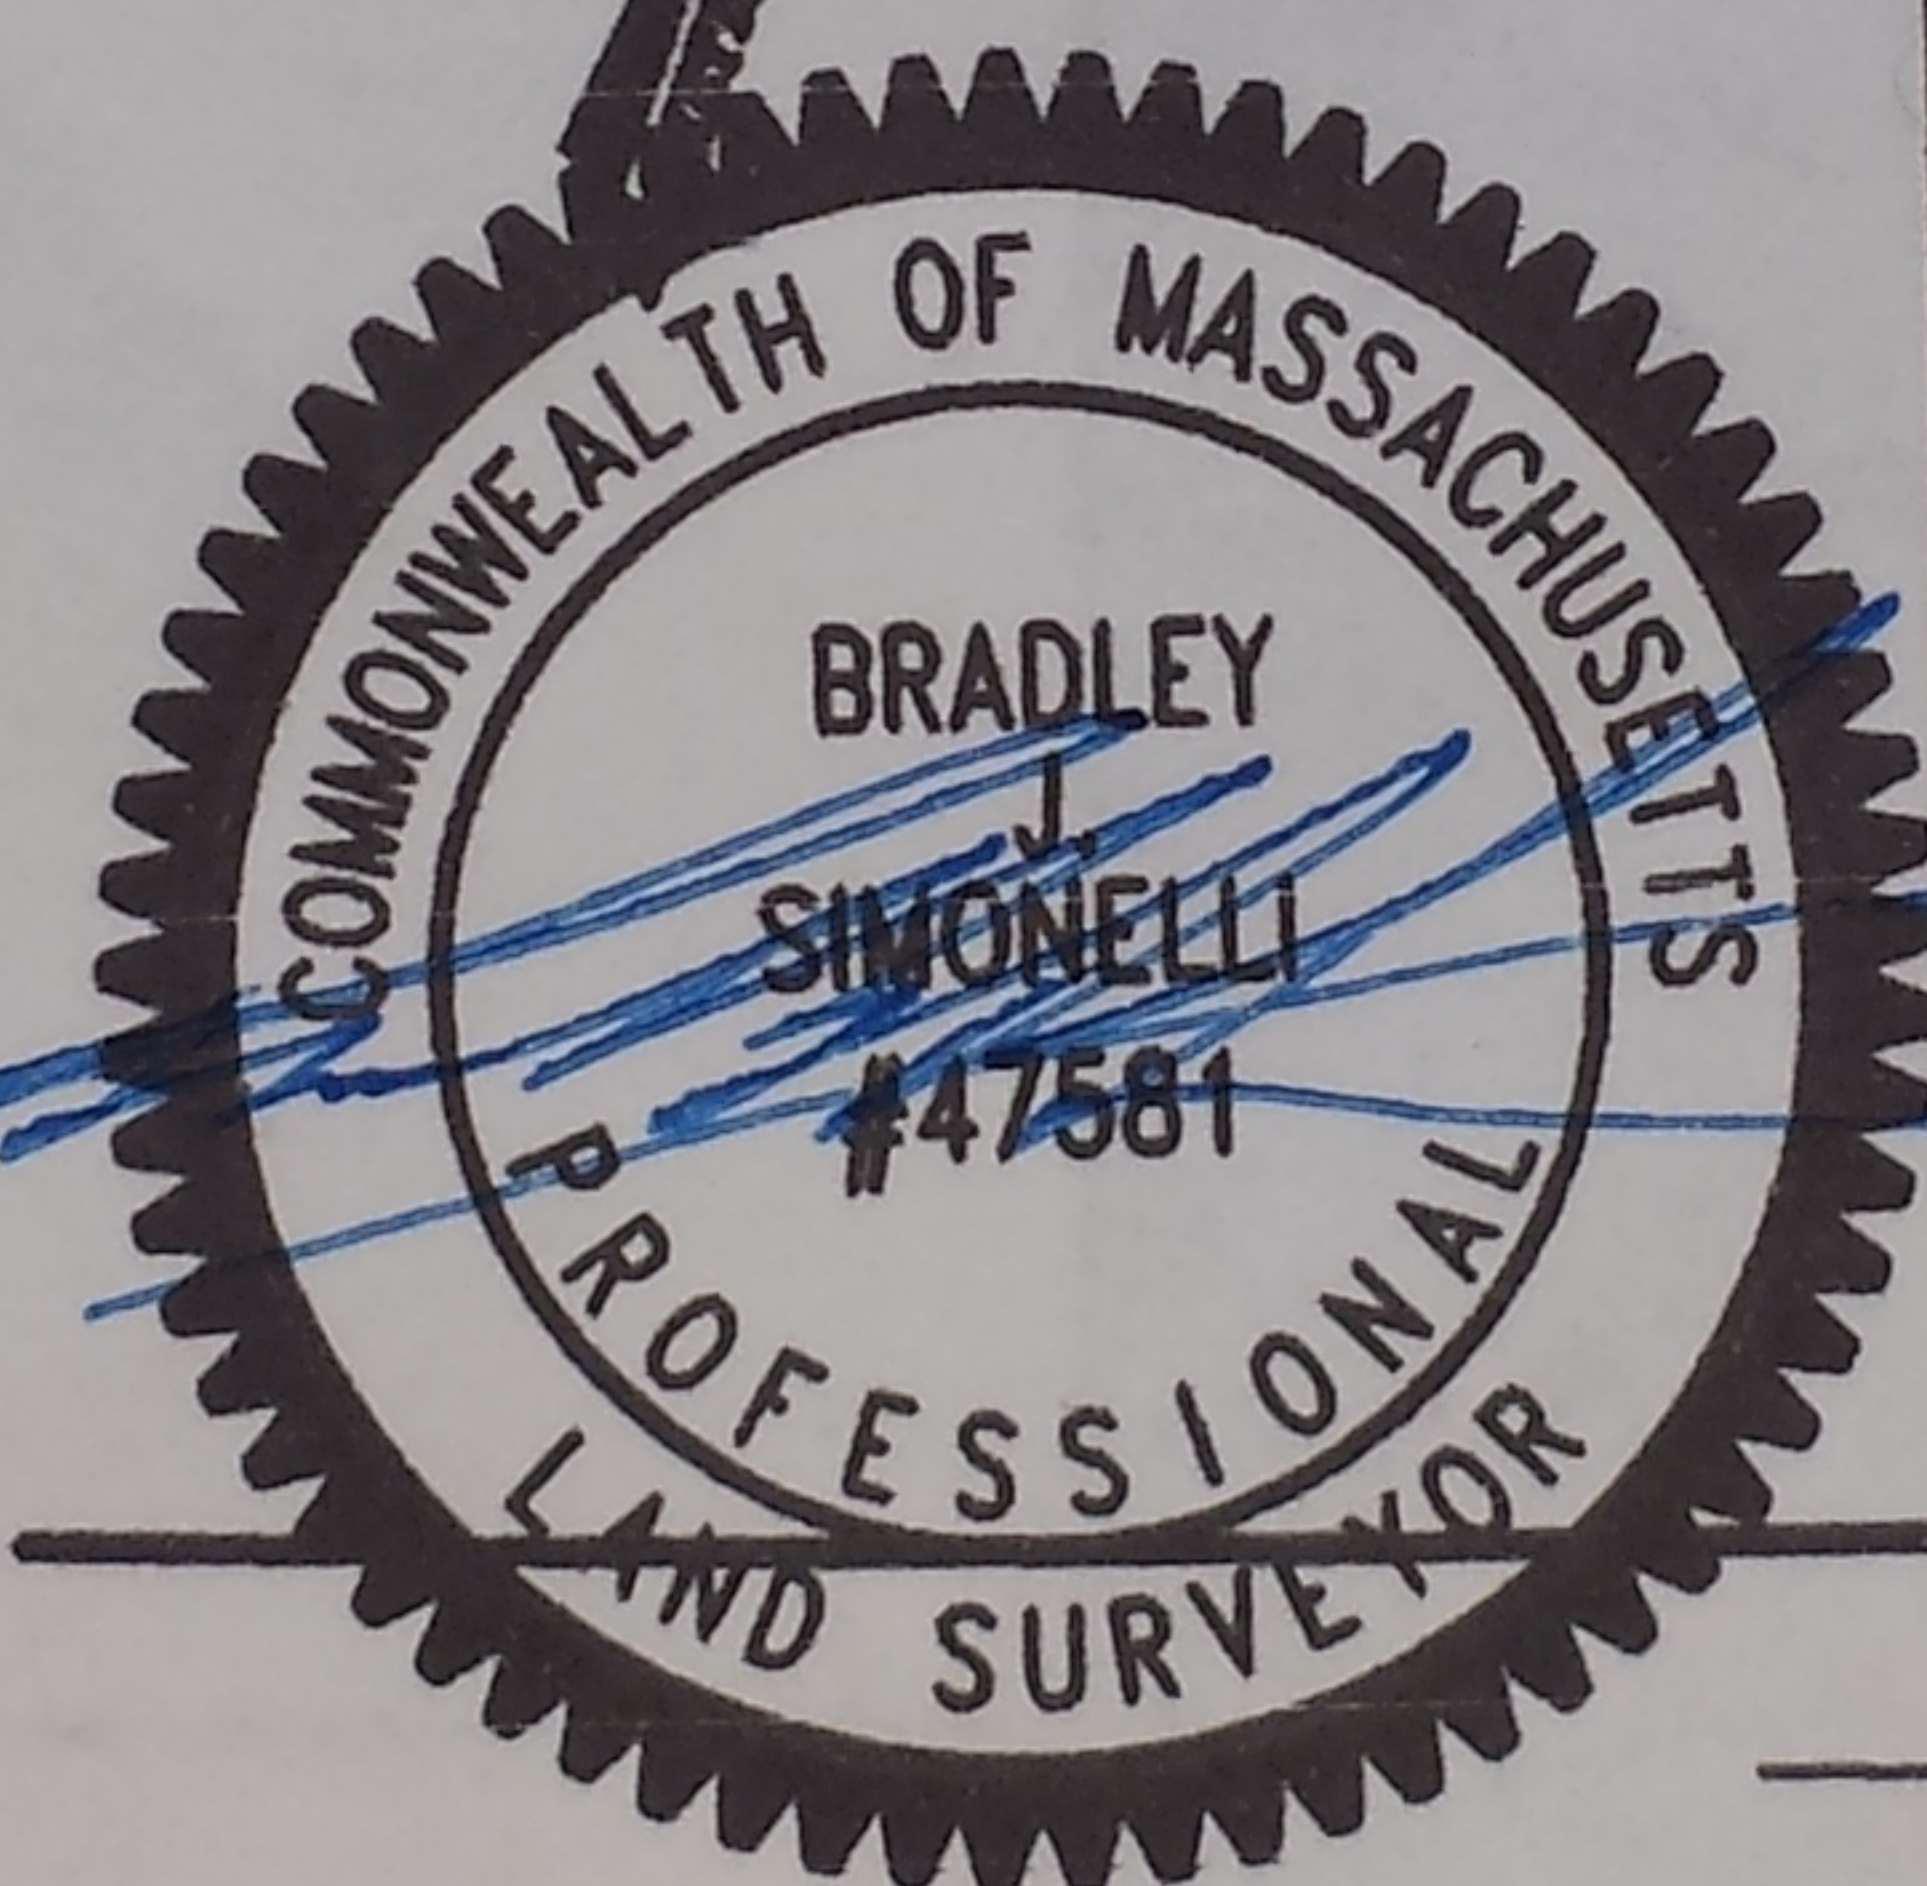

FOR BUILDING DEPARTMENT USE ONLY

Stamped & Signed By _____


Reg. Land Surveyor or Civil Engineer

Date 24 FEB 14

Address 281 CHESTNUT ST. NEEDHAM

Front Elevation

Scale: 1/4" = 1'-0"

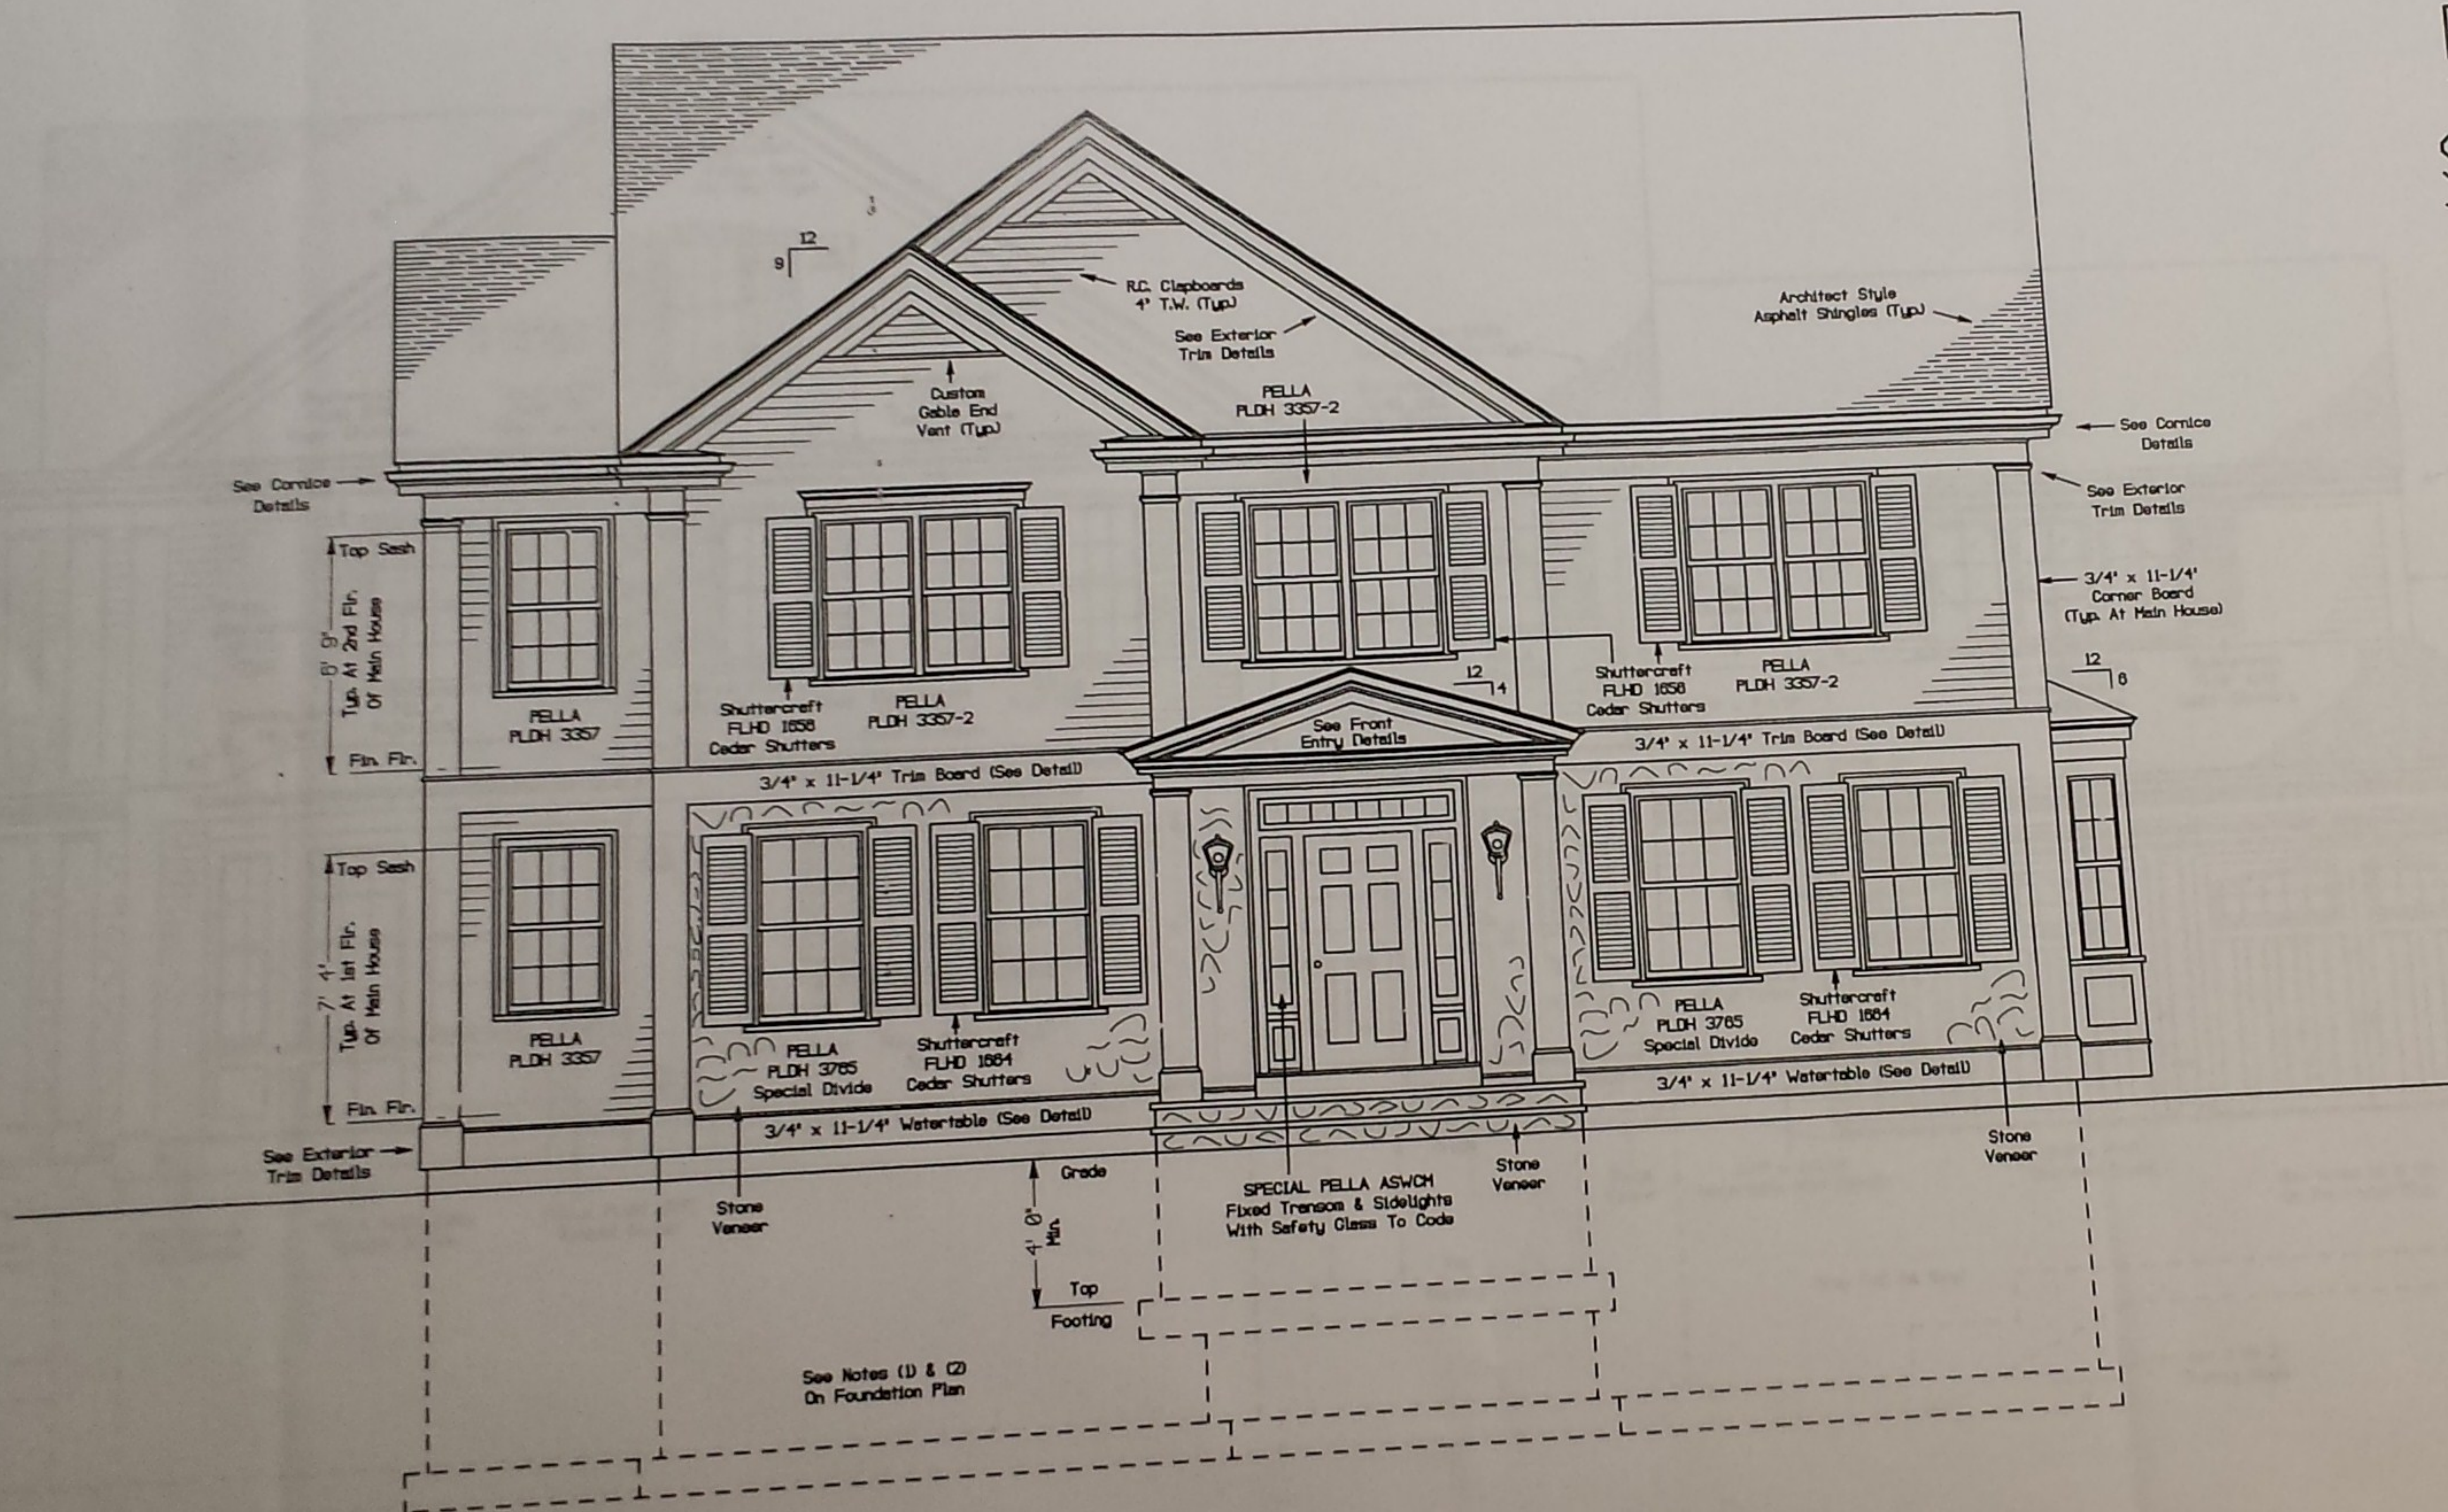


Note: New Window Unit Glazing Shall Be Required:
 A U Factor <= .38. New Exterior French
 Glazing Shall Be Required To Have A U Factor
 And A Solar Heat Gain Coefficient <= .38.
 9-Lite Door Units Glazing Shall Be Required
 U Factor <= .27 And A Solar Heat Gain Coefficient
 New Non-Glazed Exterior Door Units Shall
 To Have A U Factor <= .21. See Window
 Performance Specifications For Available
 These Requirements. Also See 2009 IEC
 And Associated Tables Including Tables
 For Additional Energy Code Requirements
 Prescriptive MA Energy Stretch Code C


House For: Brad
 25 Patton Road,
 Scale: 1/4"=1'
 Date: 12/19/13
 Designed
 Front Ele

Right Elevation

Scale: 1/4" = 1'-0"

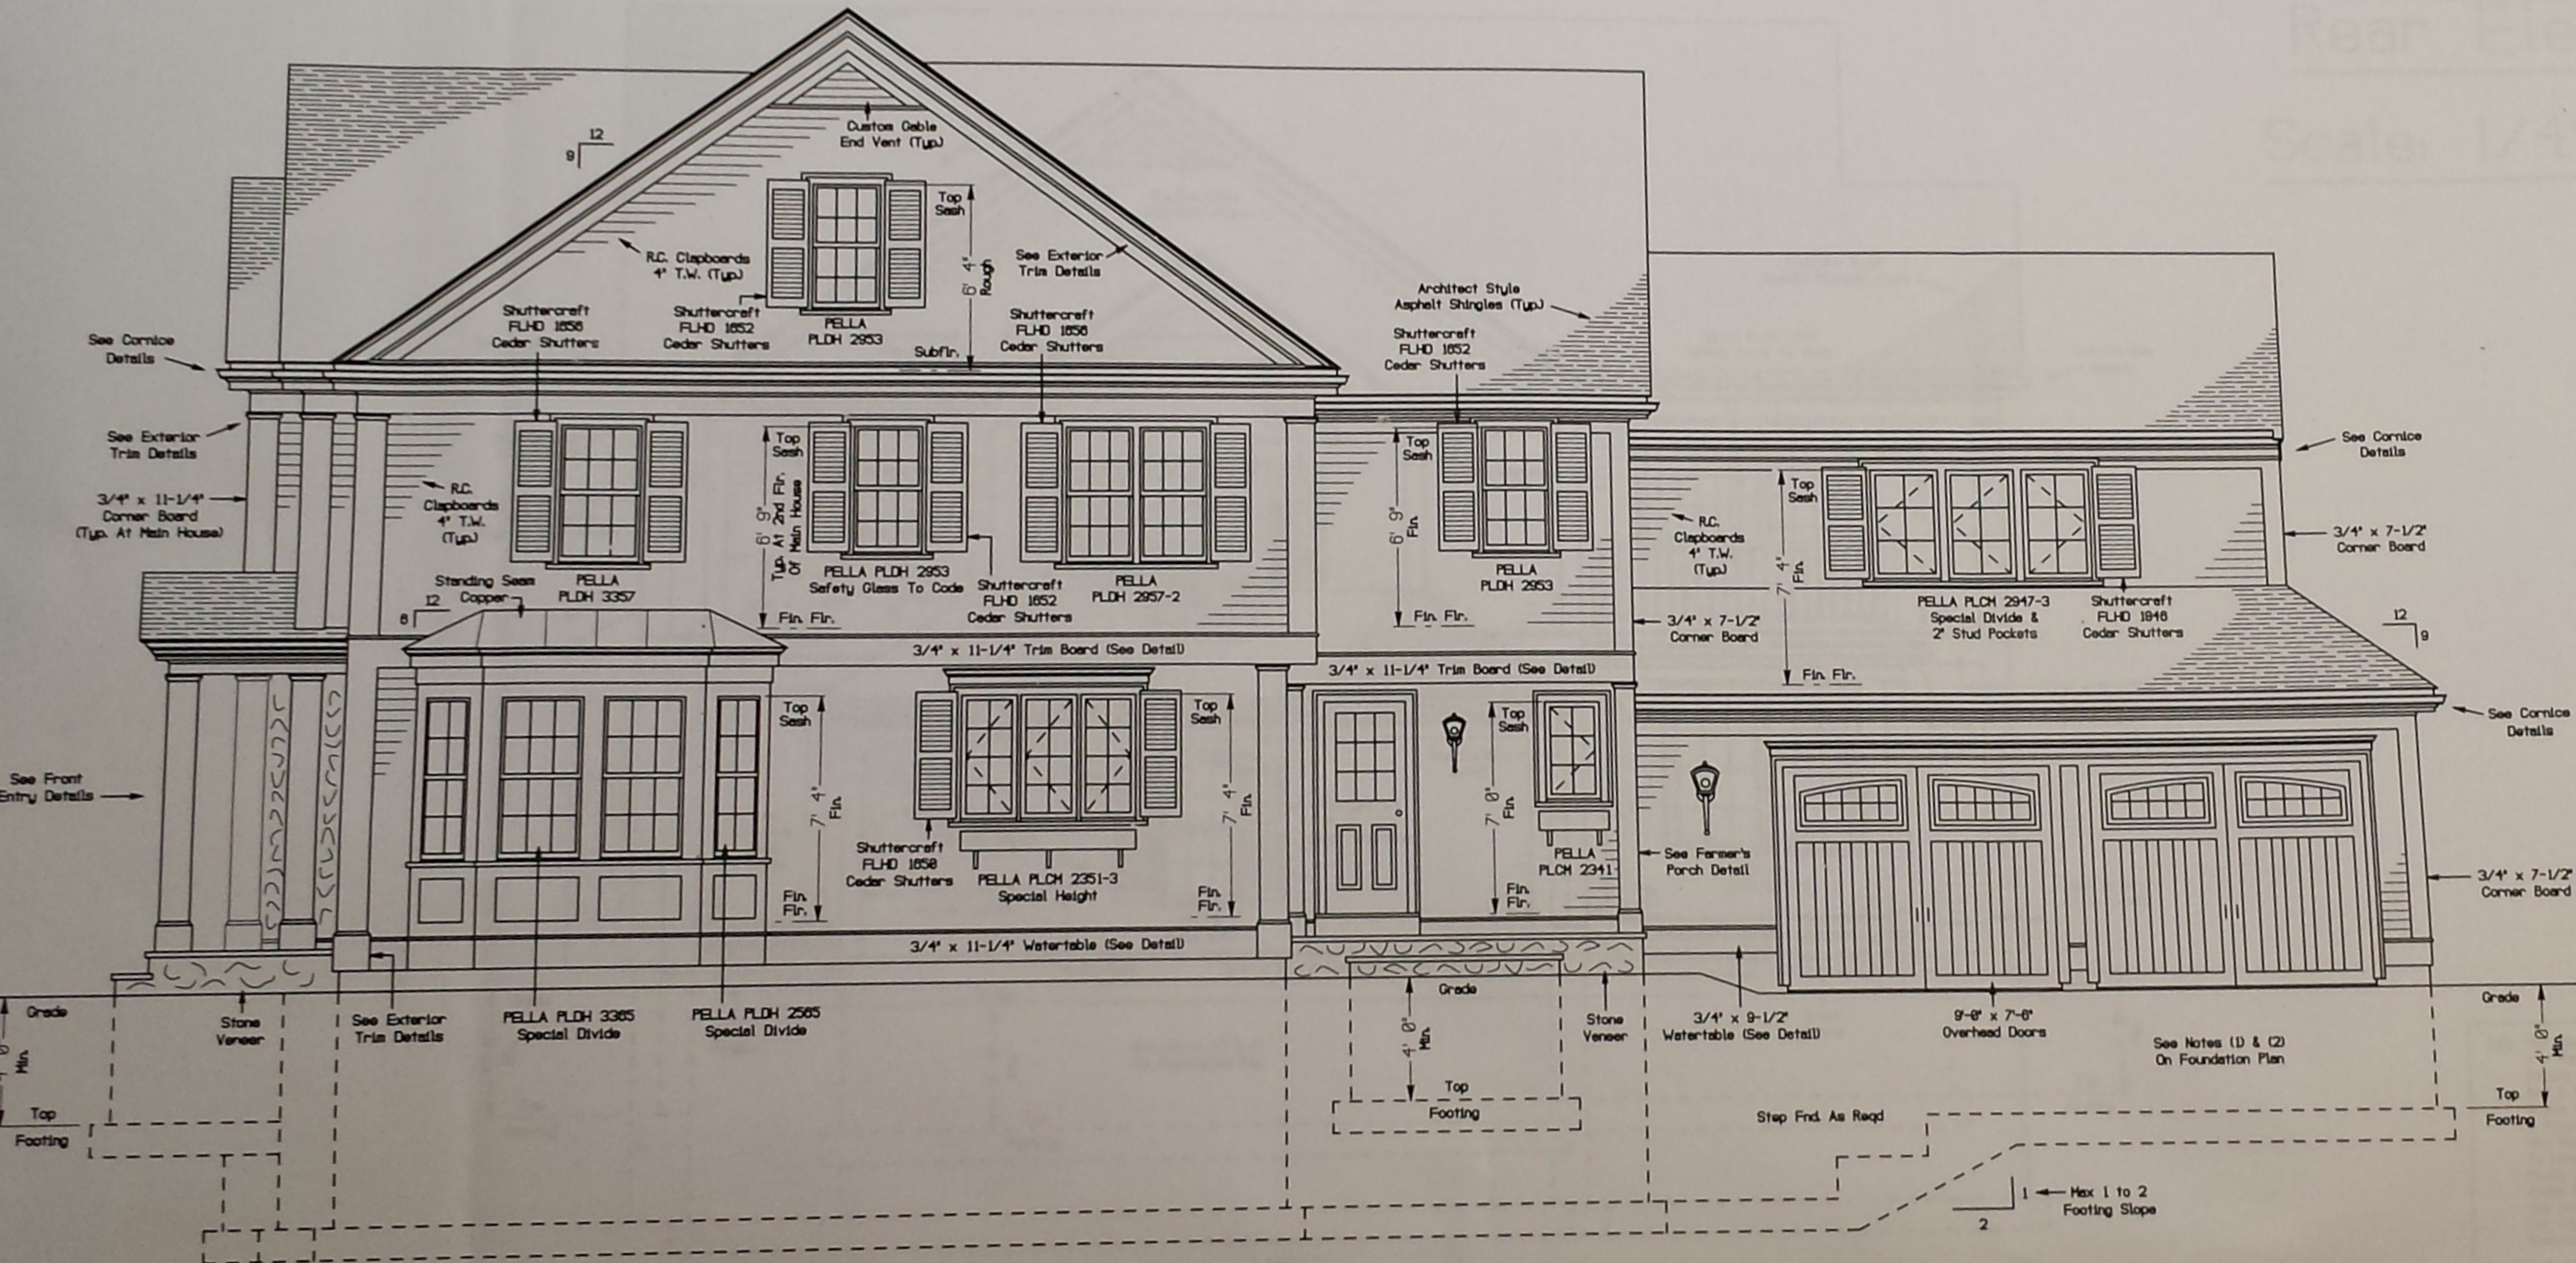


Note: New Window Unit Glazing Shall Be Required To Have A U Factor <= .38. New Exterior French Door Units Glazing Shall Be Required To Have A U Factor <= .32 And A Solar Heat Gain Coefficient <= .38. New Exterior 9-Lite Door Units Glazing Shall Be Required To Have A U Factor <= .27 And A Solar Heat Gain Coefficient <= .3. New Non-Glazed Exterior Door Units Shall Be Required To Have A U Factor <= .21. See Window & Door Mfg. Performance Specifications For Available Options To Meet These Requirements. Also See 2009 IECC Chapter 4 And Associated Tables Including Tables 402.1.1 & 402.1.2 For Additional Energy Code Requirements To Achieve Prescriptive MA Energy Stretch Code Compliance.

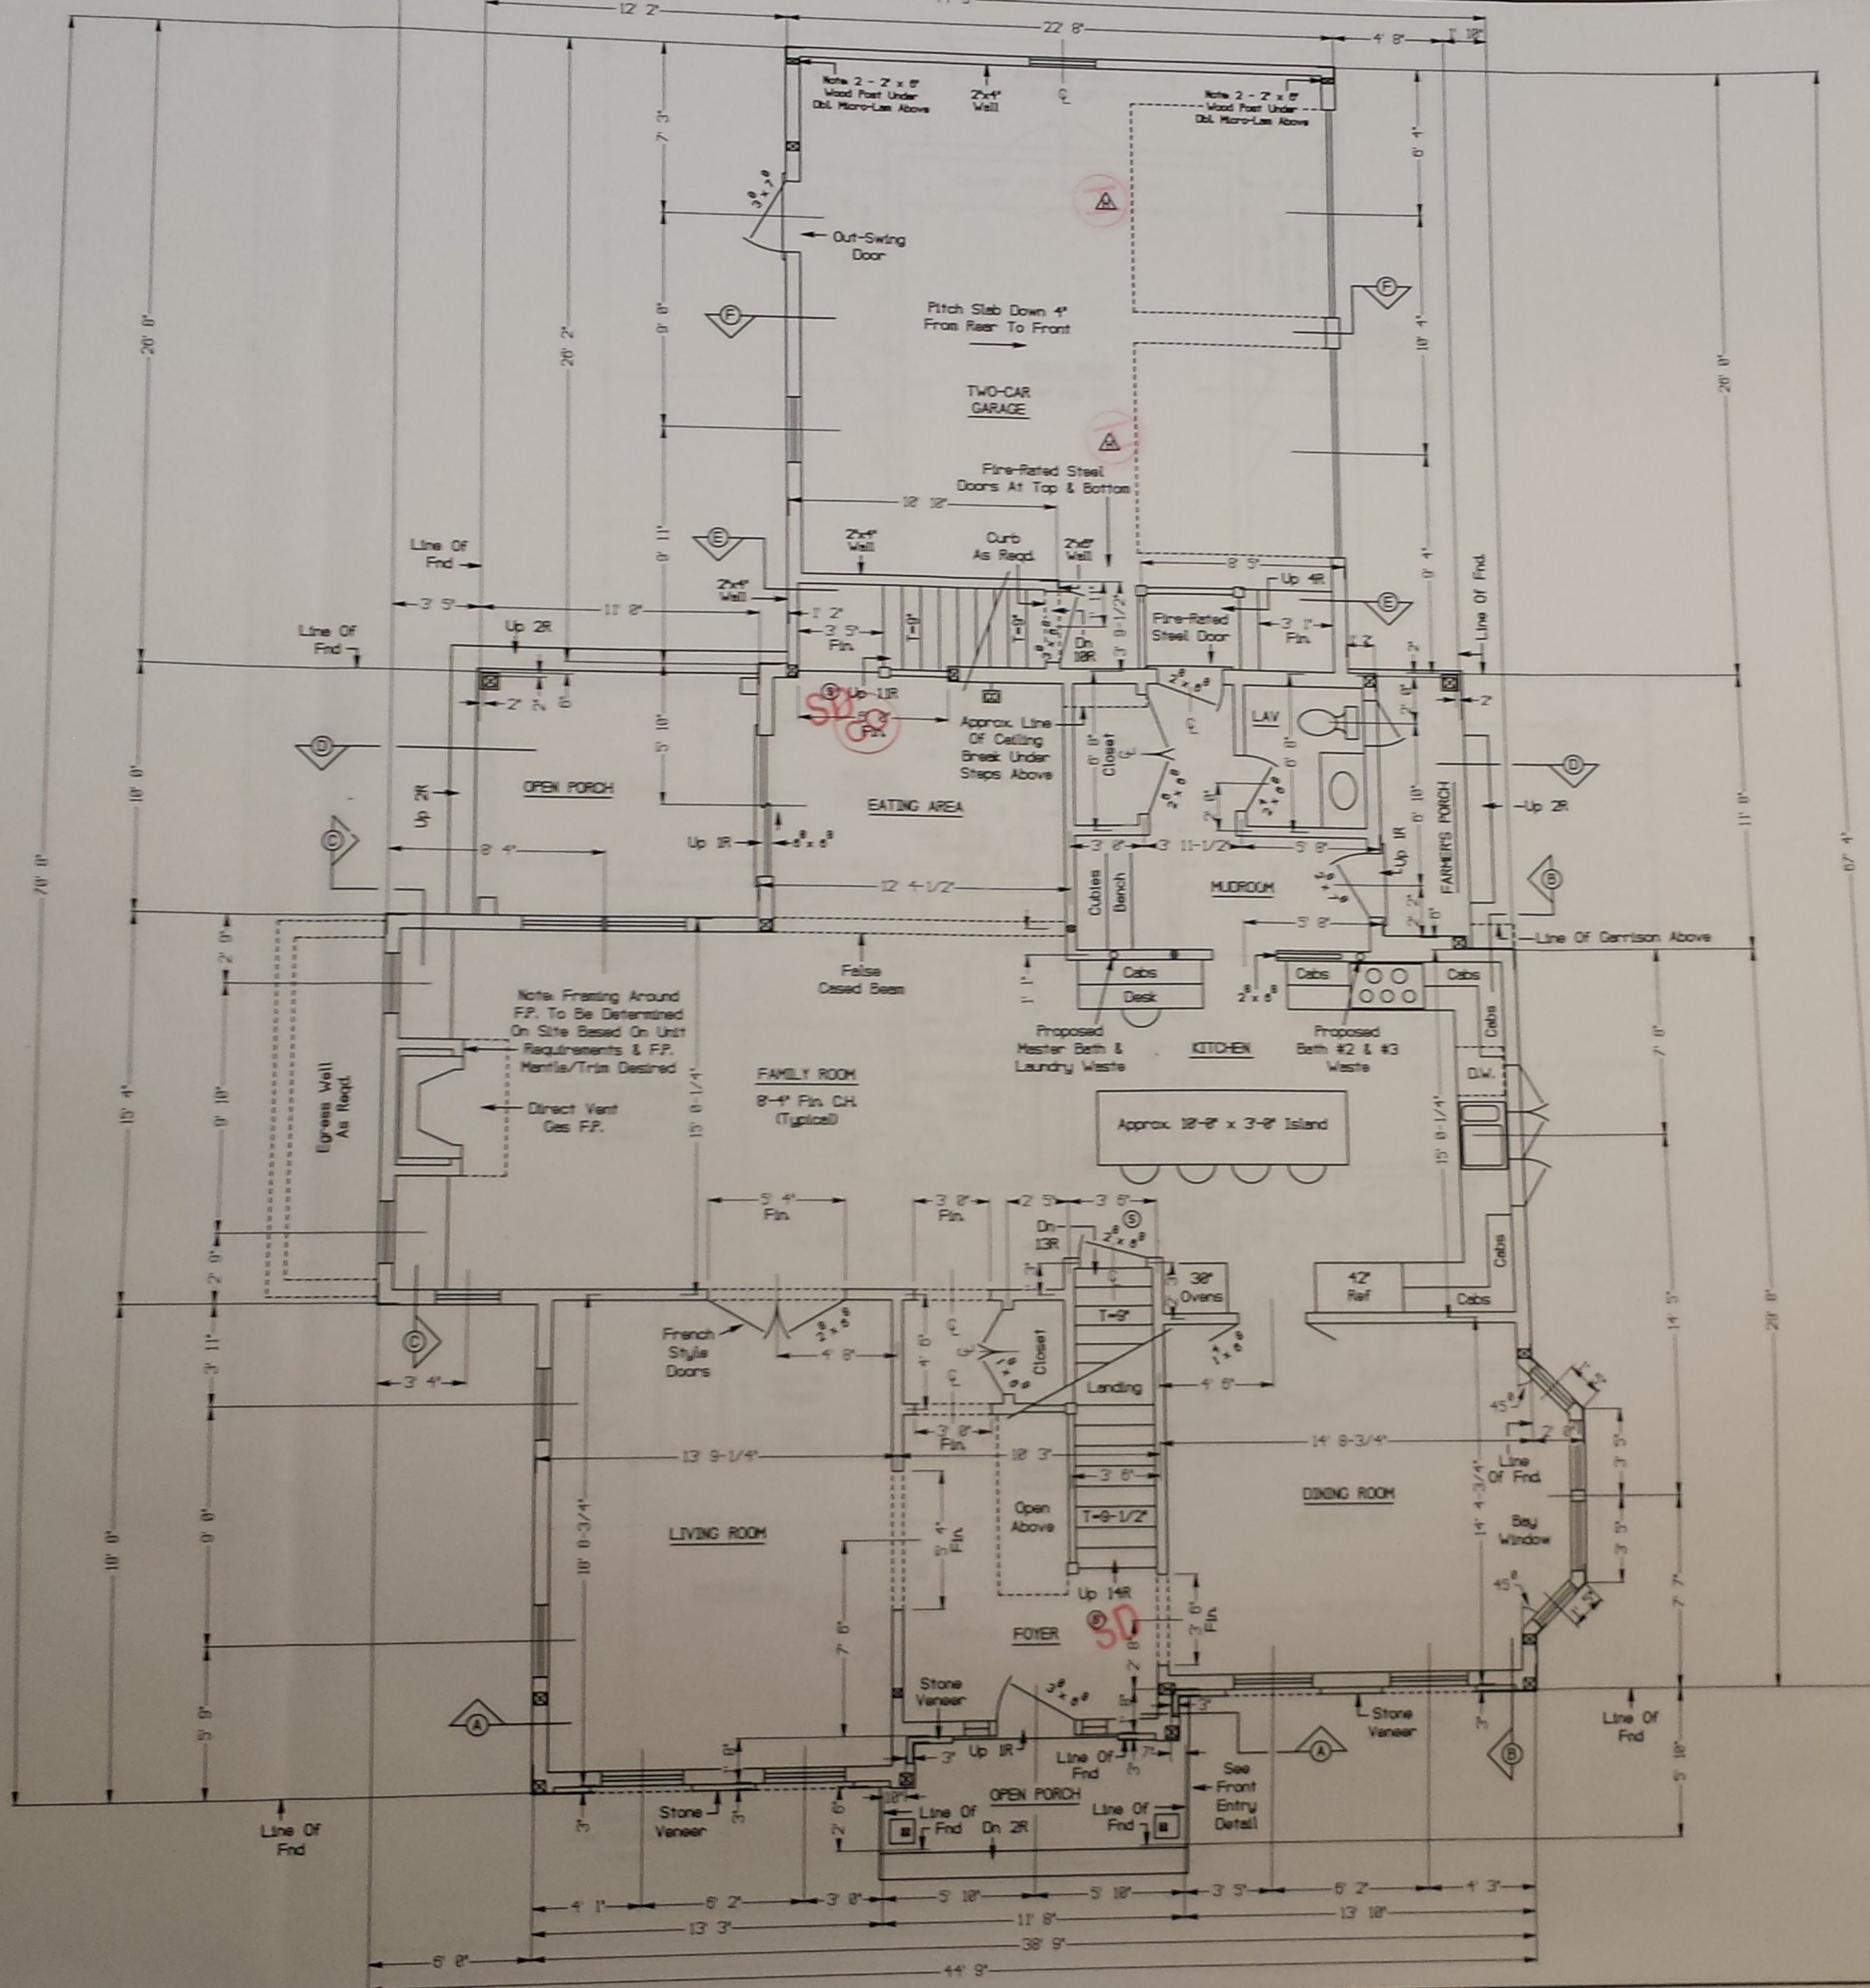

Scale: $1/4" = 1'-0"$

House For: Bradley Custom Builders
25 Patton Road, Wellesley, MA 024

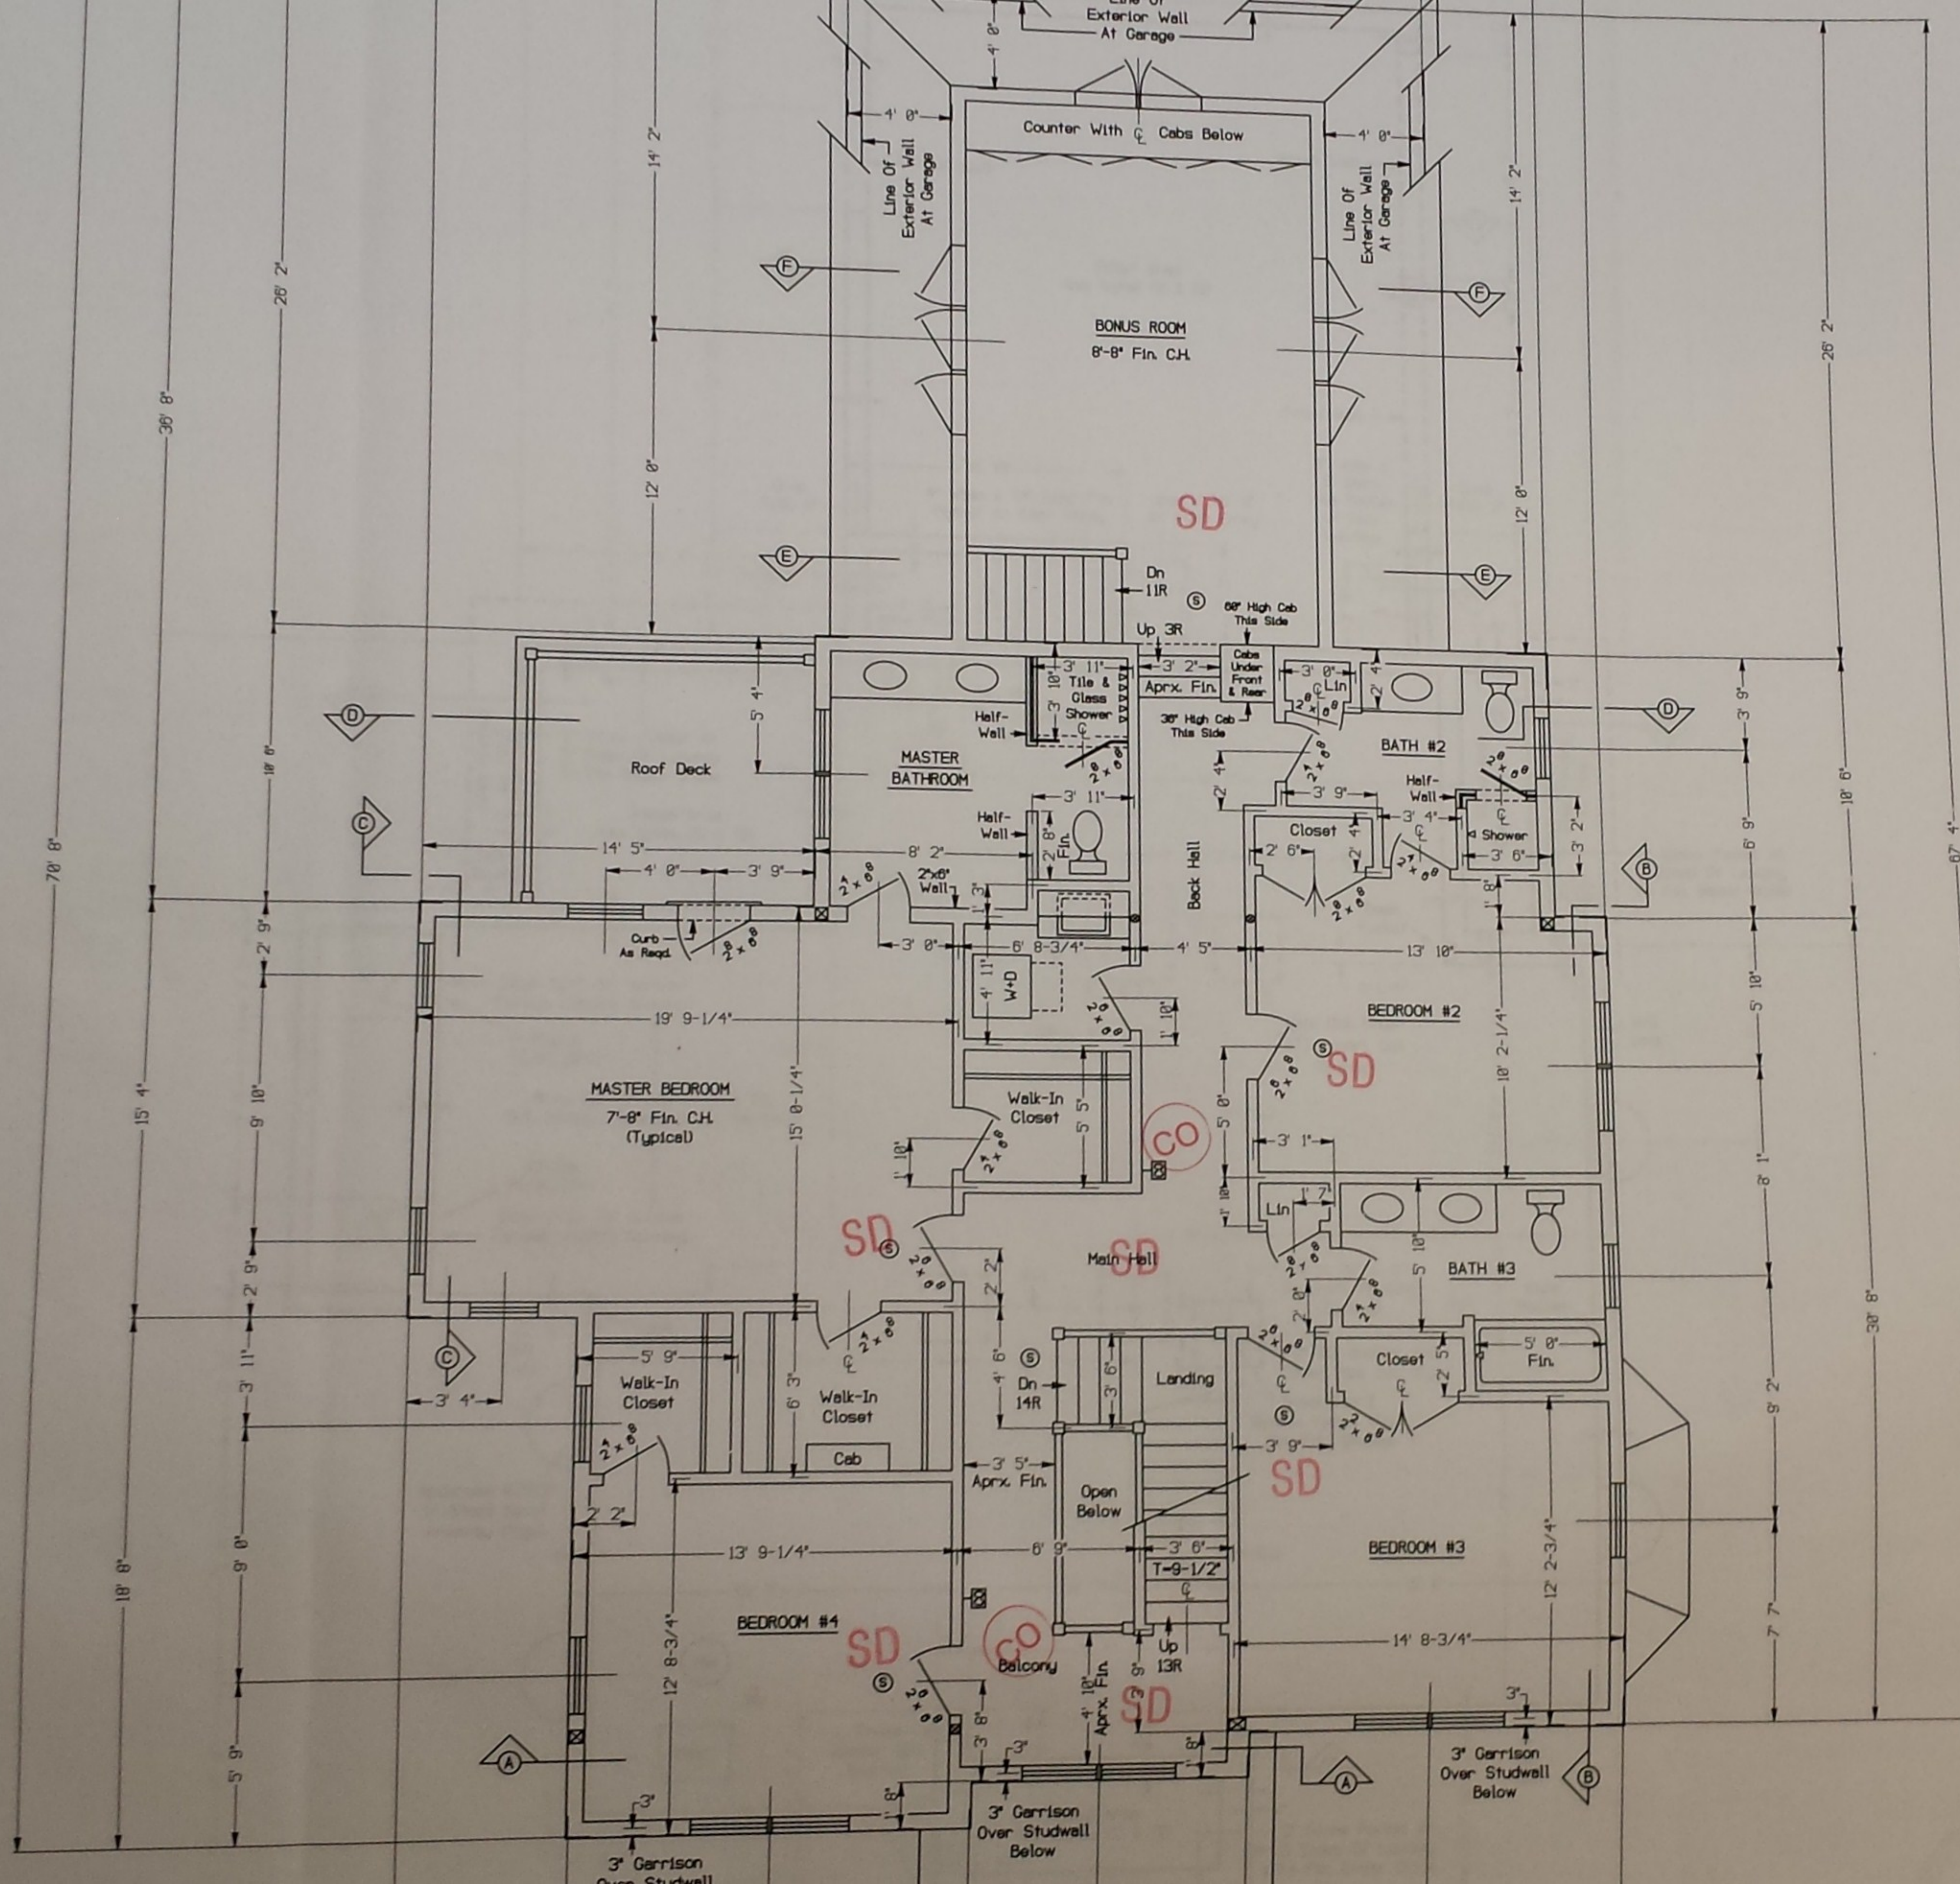







25