

## **Existing Plans**



**Needham Town Hall**

Town of Needham  
Massachusetts

**Feasibility Study**


Scale: As Noted  
Date: December 4, 2007  
Drawn By: JGR  
Checked by: MGA



324 Broadway PO Box 45248  
Somerville, MA 02145

SITE  
PLAN

**EX.SP**

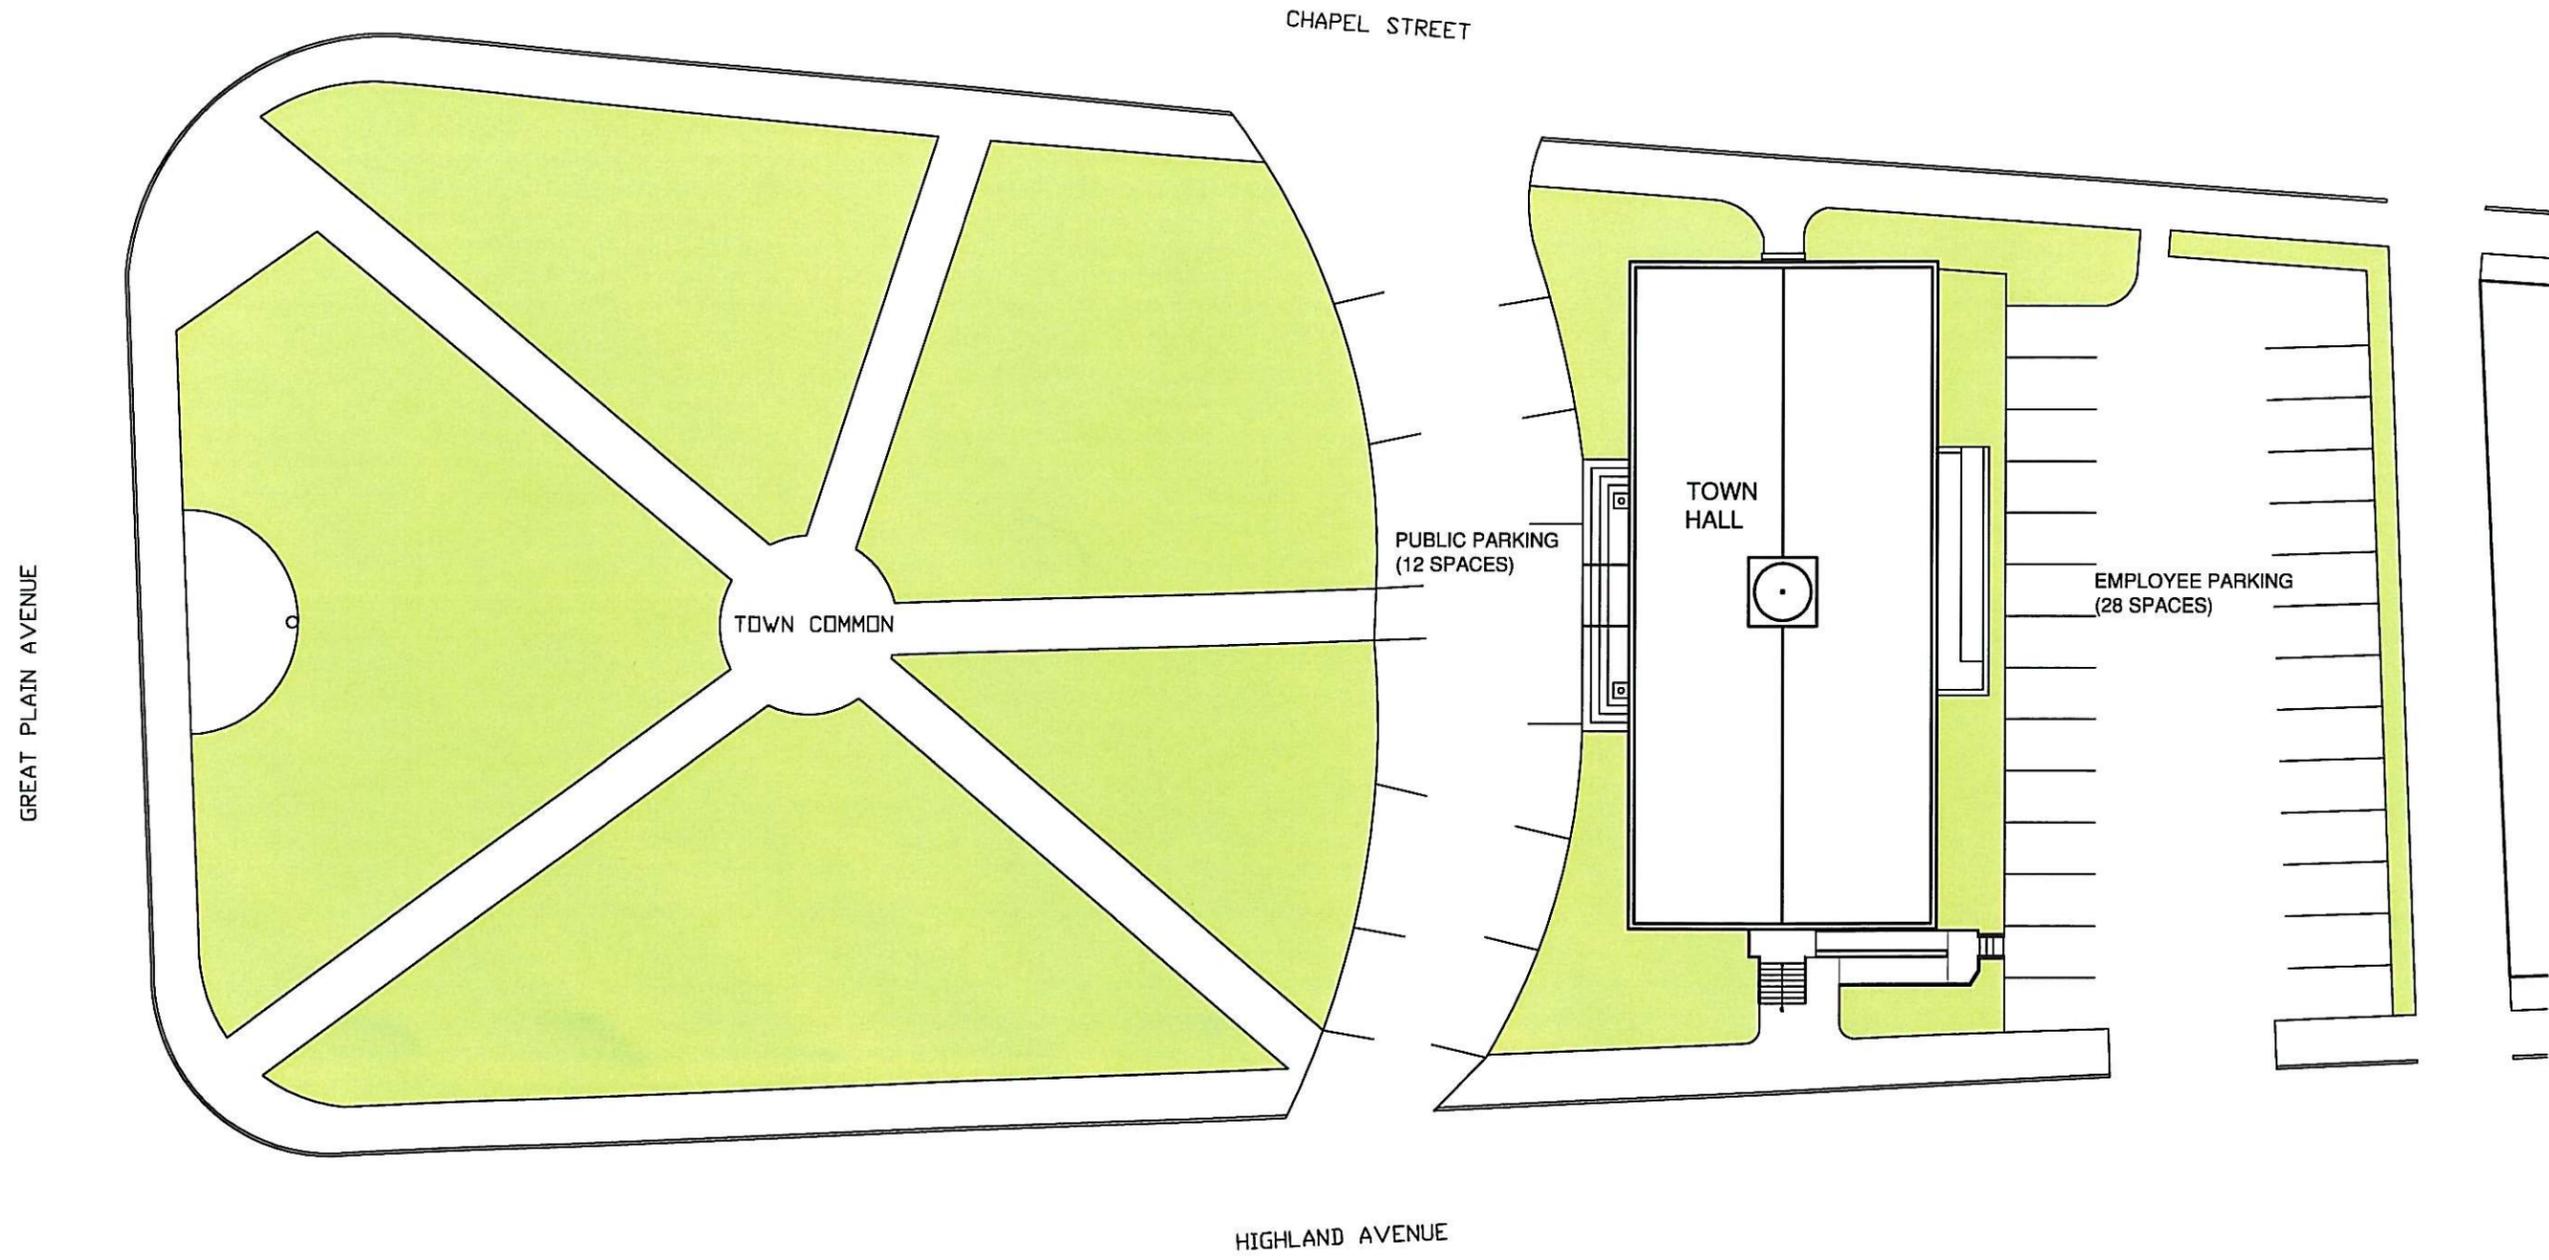

**EXISTING - SITE PLAN**

1/32"=1'-0"



**Needham Town Hall**  
Town of Needham  
Massachusetts

**Feasibility Study**


Scale: As Noted  
Date: December 4, 2007  
Drawn By: JGR  
Checked by: MGA



324 Broadway PO Box 45248  
Somerville, MA 02145

LOWER LEVEL  
PLAN

**EX1.0**

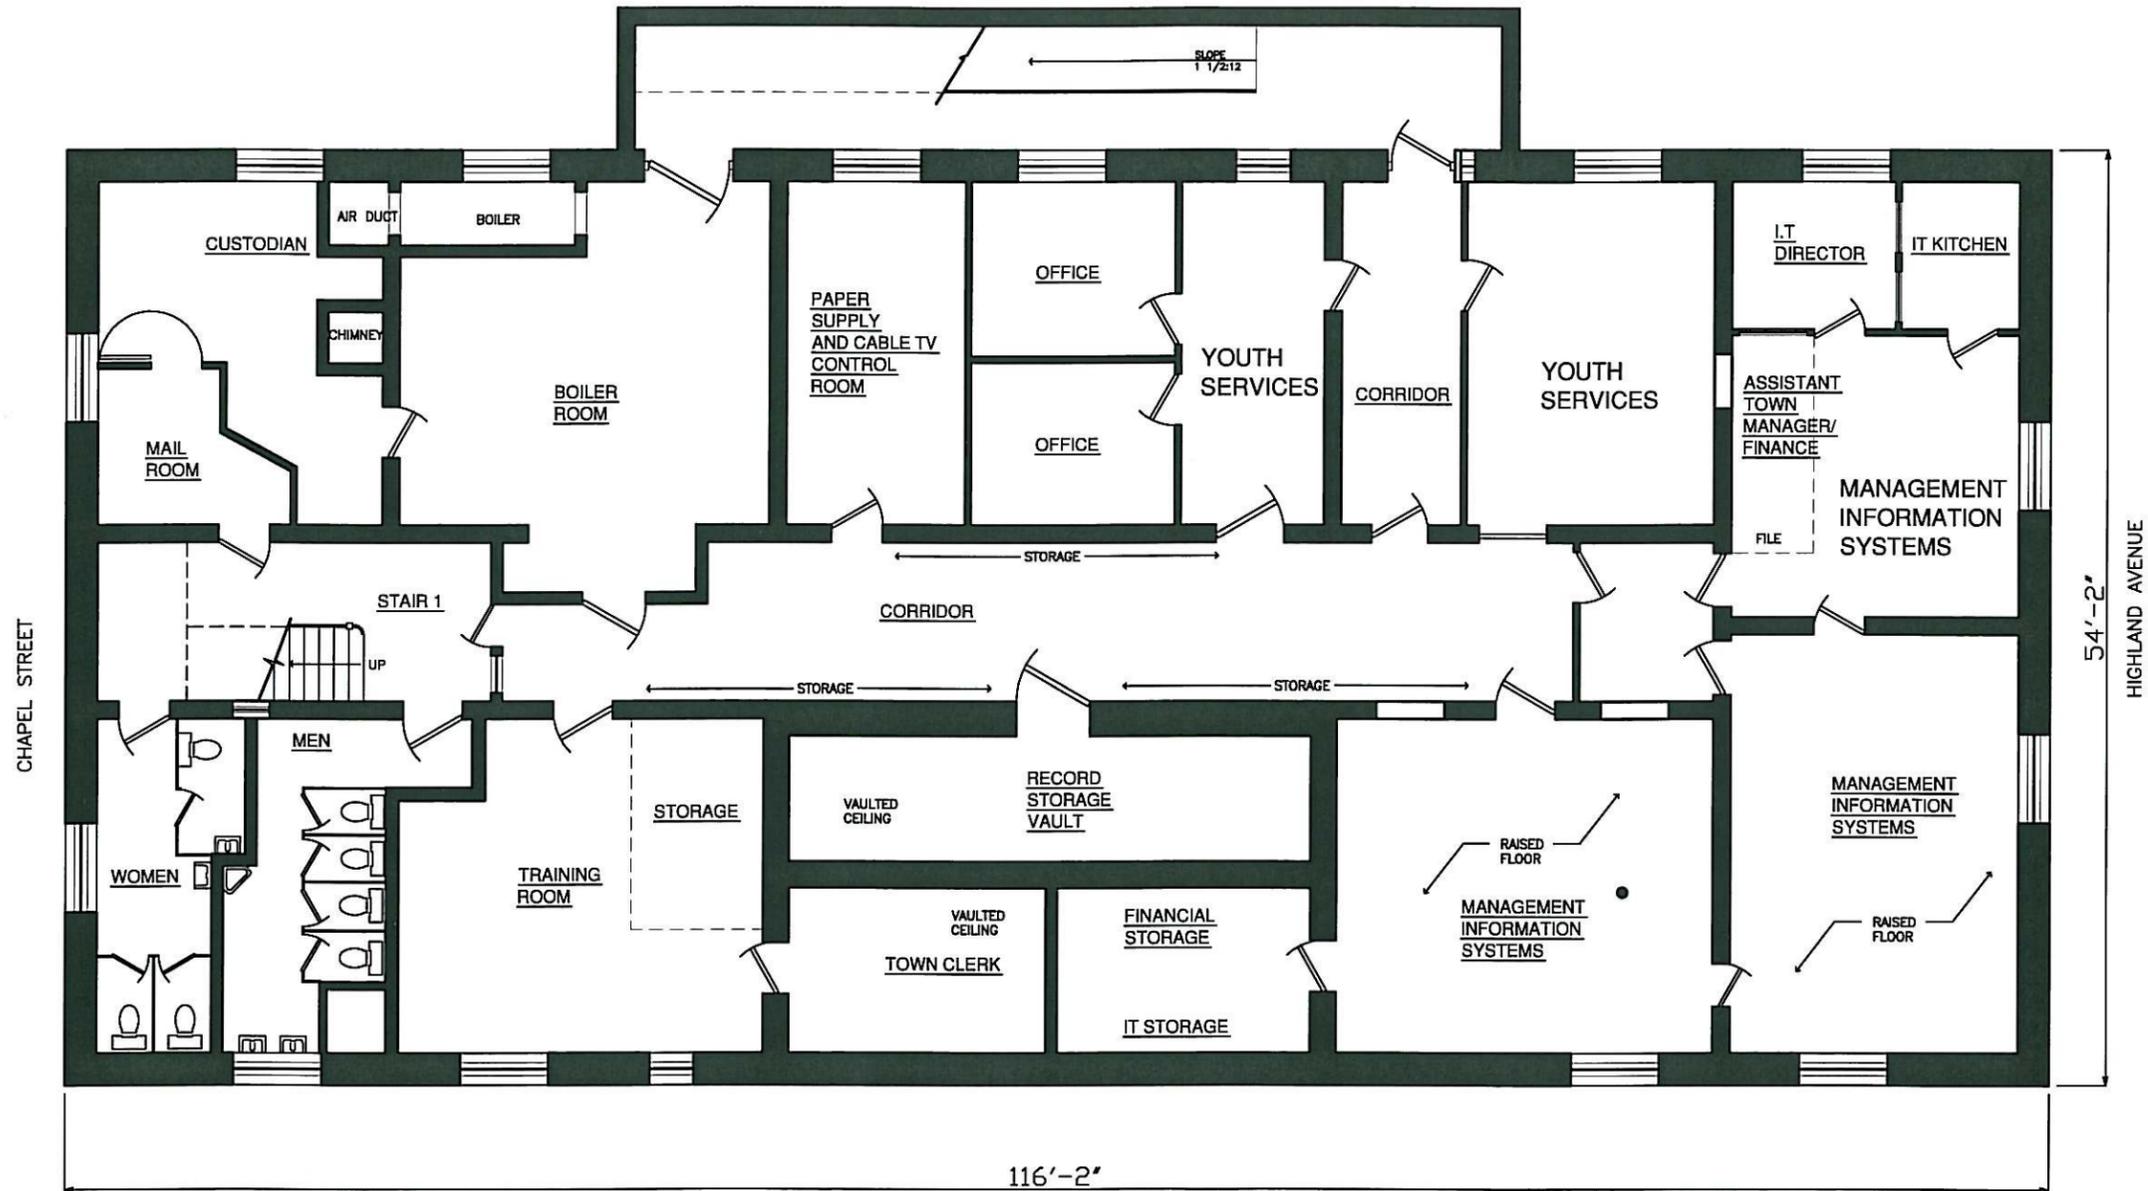

**EXISTING - LOWER LEVEL PLAN**  
3/32"=1'-0"



**Needham Town Hall**

Town of Needham  
Massachusetts

**Feasibility Study**

Scale: As Noted  
Date: December 4, 2007  
Drawn By: JGR  
Checked by: MGA



324 Broadway PO Box 45248  
Somerville, MA 02145

FIRST FLOOR  
PLAN


**EX1.1**

116'-2"

HIGHLAND AVENUE

54'-2"

CHAPEL STREET

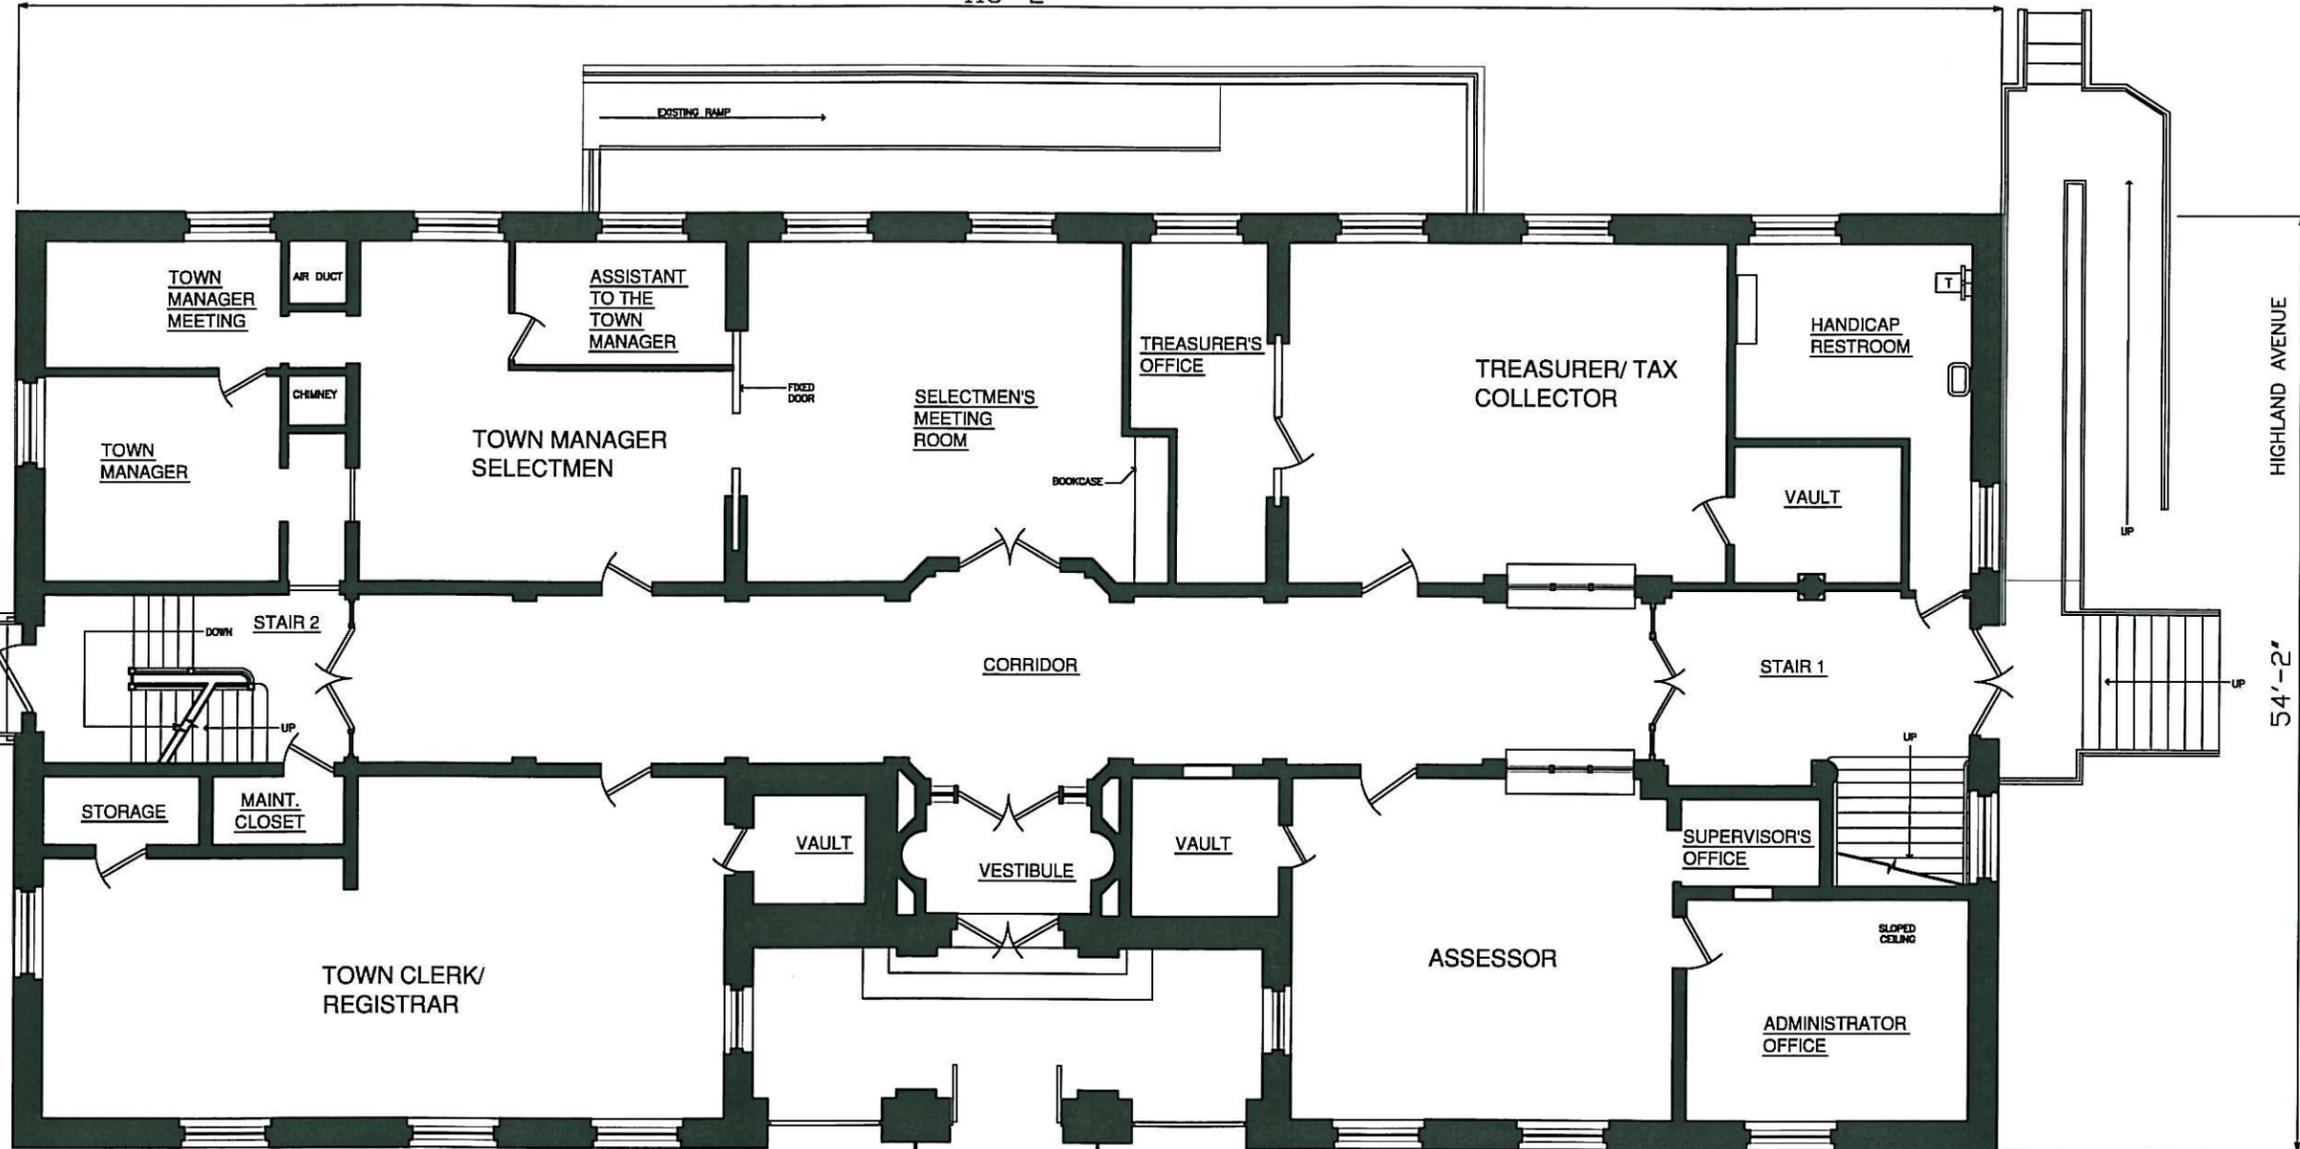

**EXISTING - FIRST FLOOR PLAN**

3/32"=1'-0"



### Needham Town Hall

Town of Needham  
Massachusetts

## Feasibility Study


Scale: As Noted  
Date: December 4, 2007  
Drawn By: JGR  
Checked by: MGA



324 Broadway PO Box 45248  
Somerville, MA 02145

SECOND FLOOR  
PLAN

# EX1.2

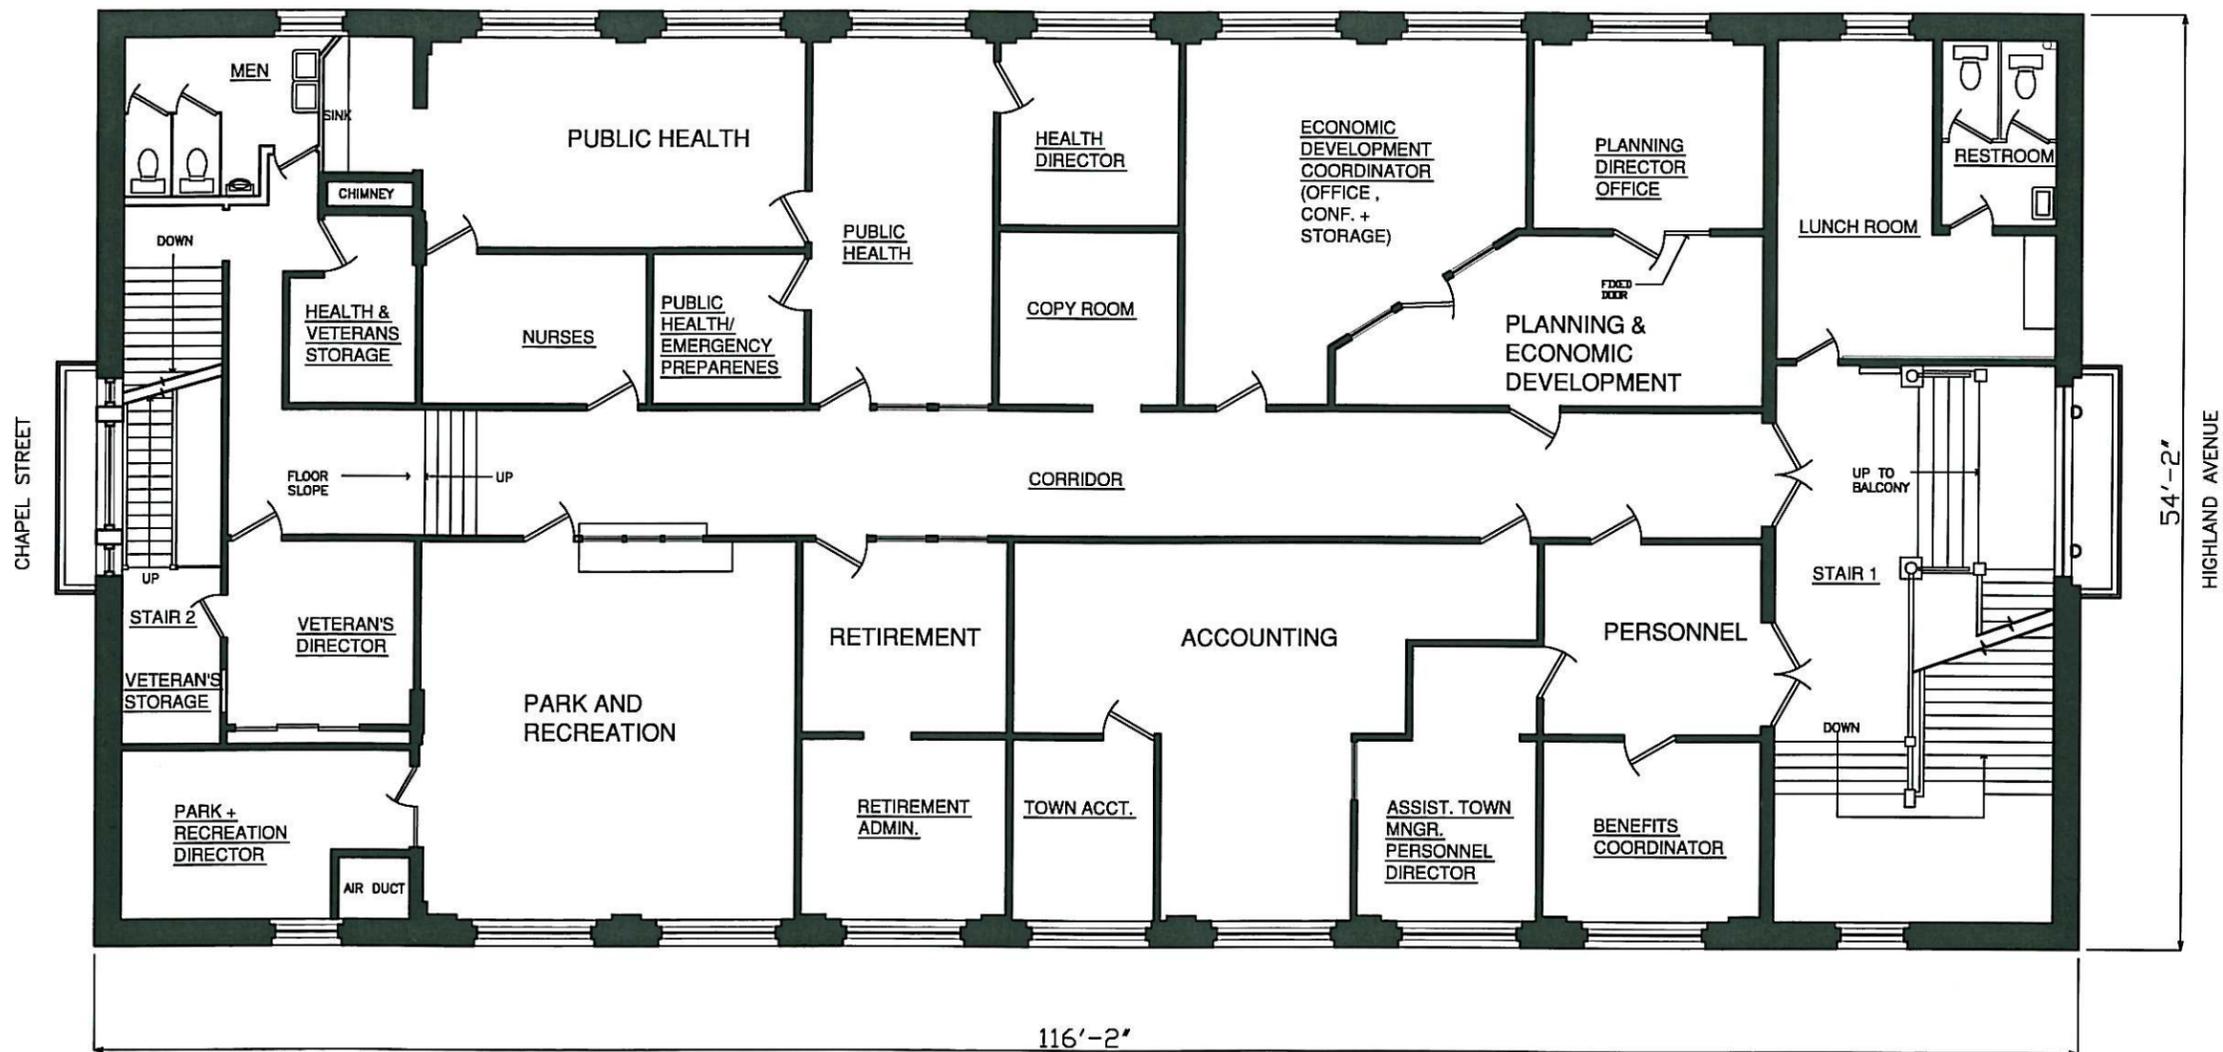

## EXISTING - SECOND FLOOR PLAN

3/32" = 1'-0"



**Needham Town Hall**

Town of Needham  
Massachusetts

**Feasibility Study**

Scale: As Noted  
Date: December 4, 2007  
Drawn By: JGR  
Checked by: MGA




324 Broadway PO Box 45248  
Somerville, MA 02145

BALCONY  
FLOOR  
PLAN

**EX1.3**

CHAPEL STREET

HIGHLAND AVENUE

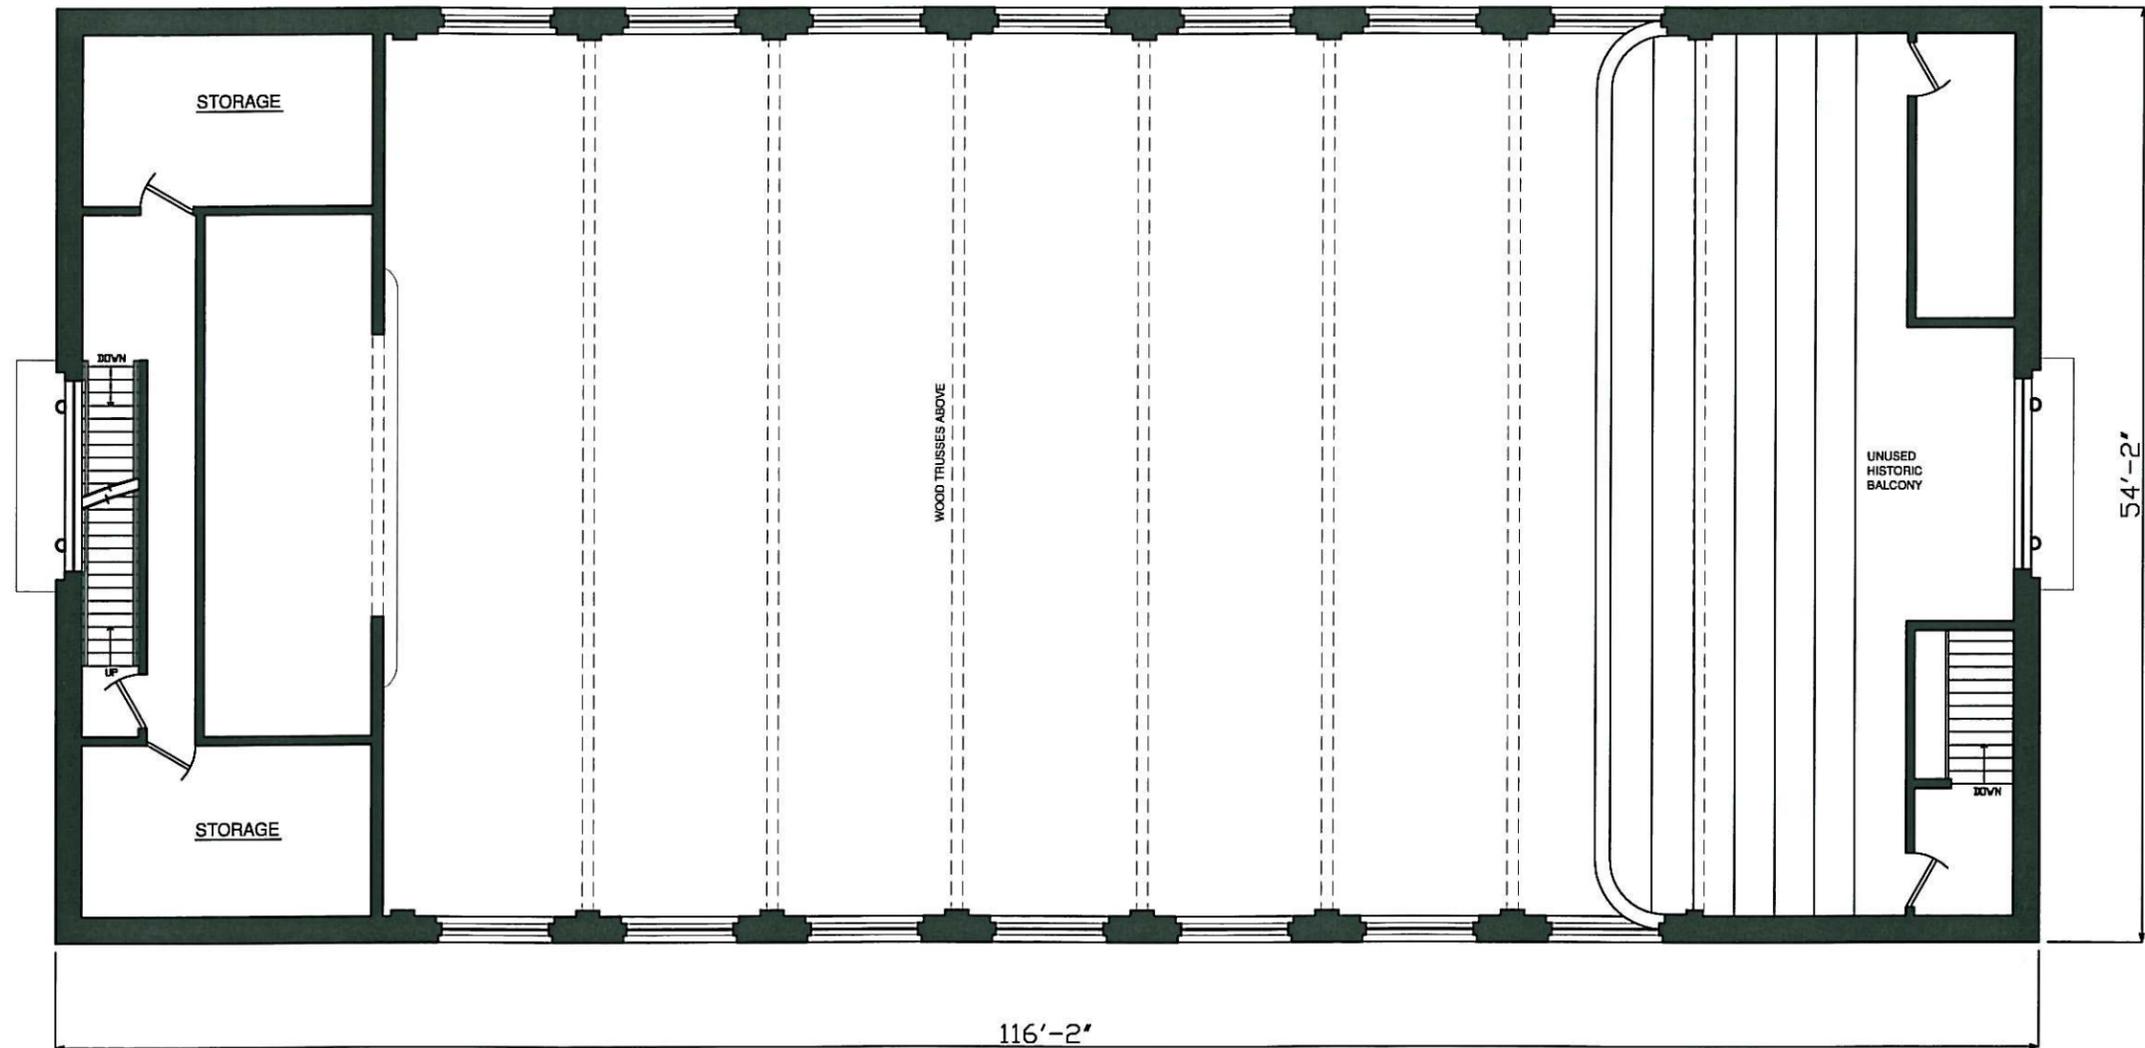

**EXISTING - BALCONY FLOOR PLAN**

3/32" = 1'-0"