




GREAT PLAIN AVENUE


CHAPEL STREET

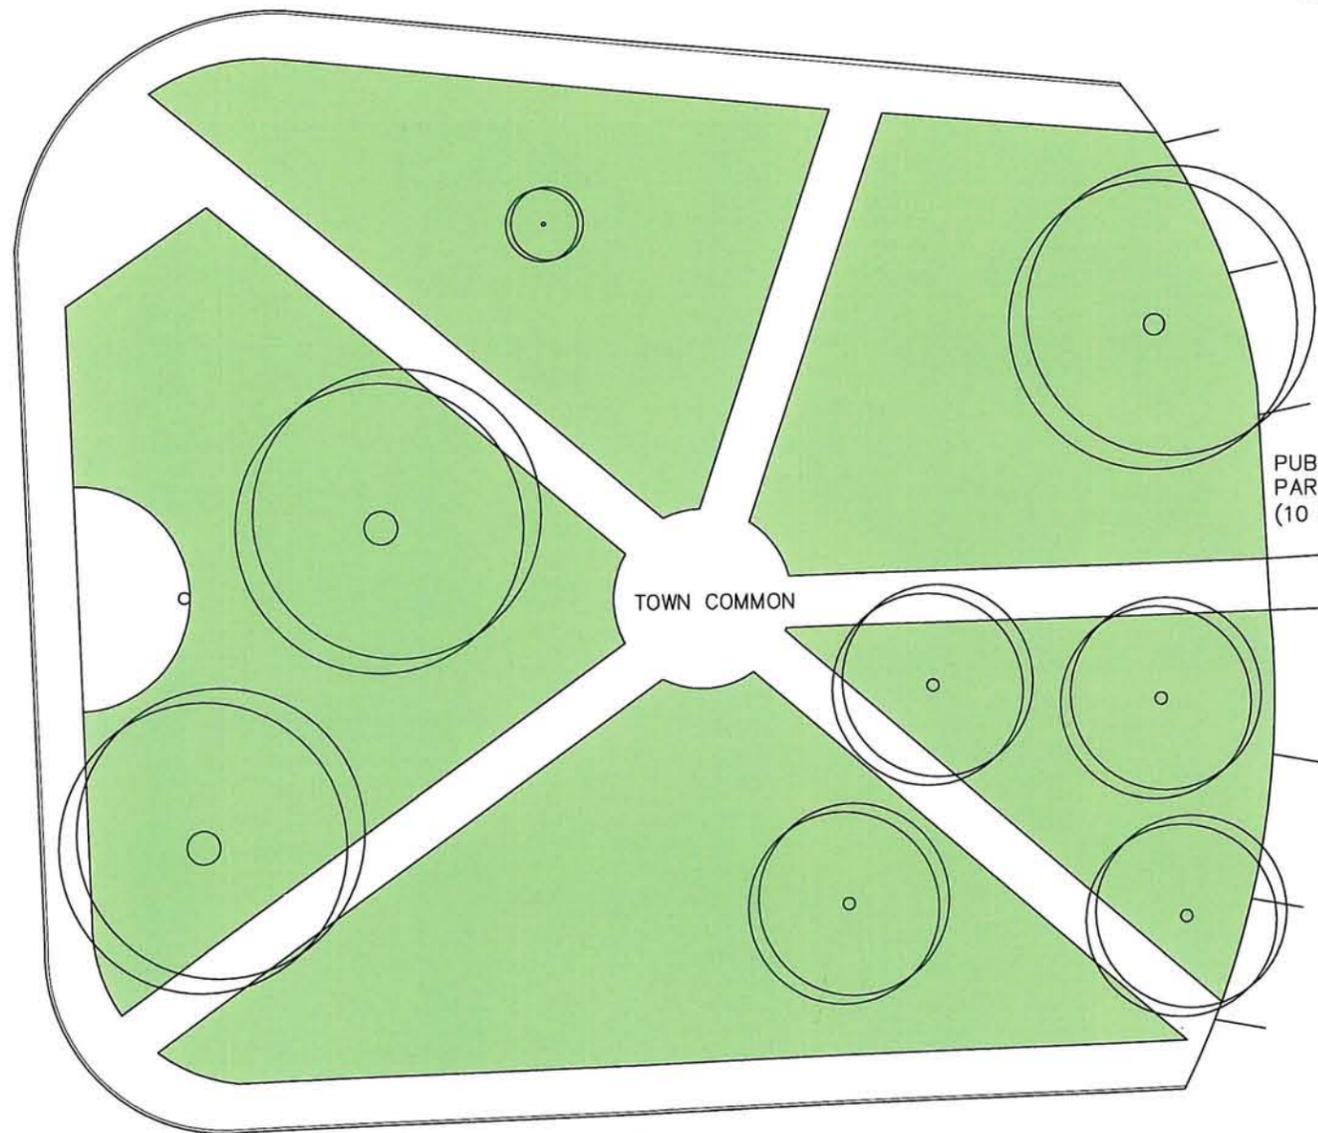

PUBLIC PARKING
(10 SPACES)

TOWN COMMON

HIGHLAND AVENUE

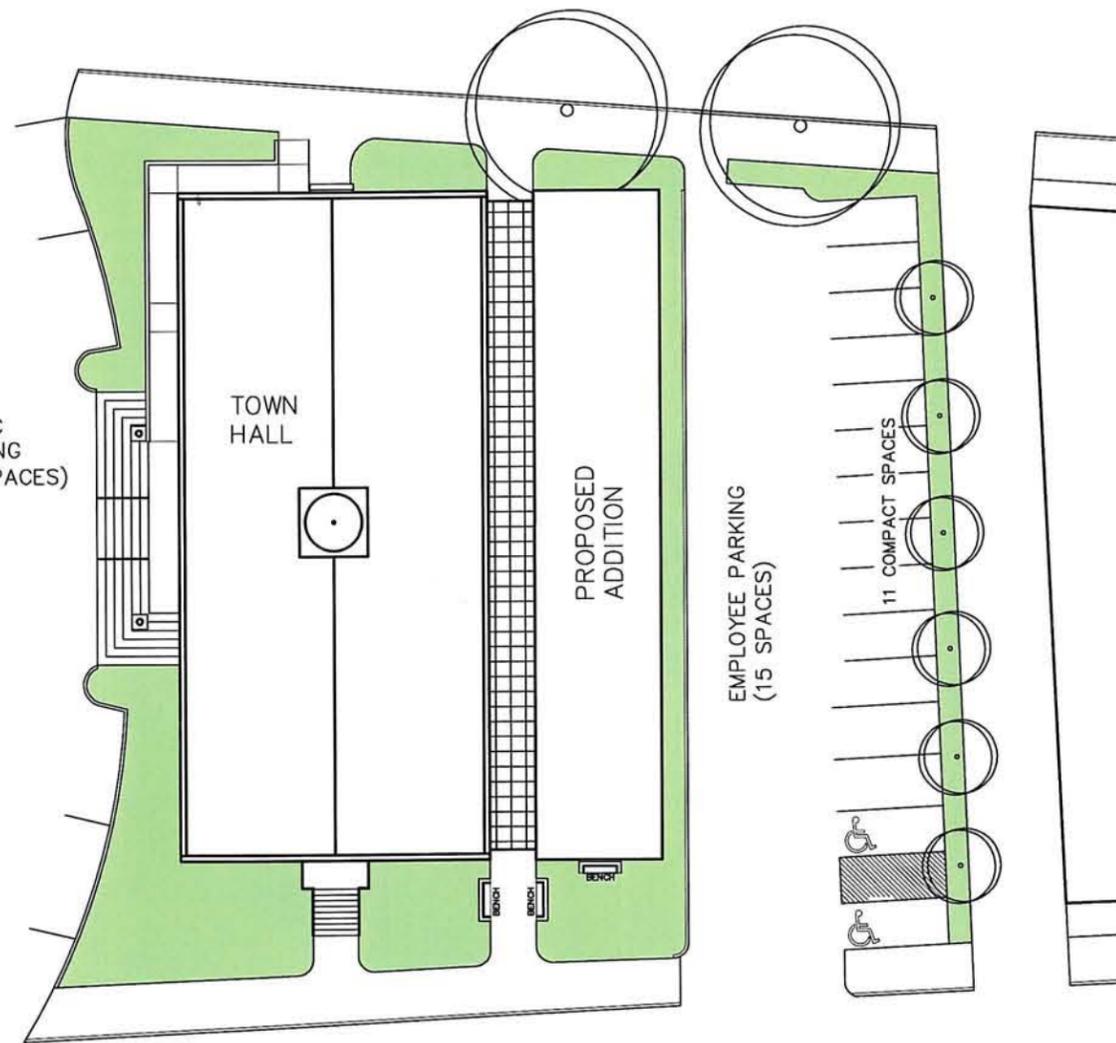

EMPLOYEE PARKING
(15 SPACES)

11 COMPACT SPACES

TOWN HALL

PROPOSED ADDITION



Needham Town Hall

1471 Highland Ave.
Town of Needham
Massachusetts

Scale: AS NOTED
Date: JULY 29, 2008
Drawn By: JGR
Checked by: MGA




324 Broadway PO Box 45248
Somerville, MA 02145

SITE
PLAN

ALTERNATE 4 - SITE PLAN

1/32"=1'-0"

SP4.0

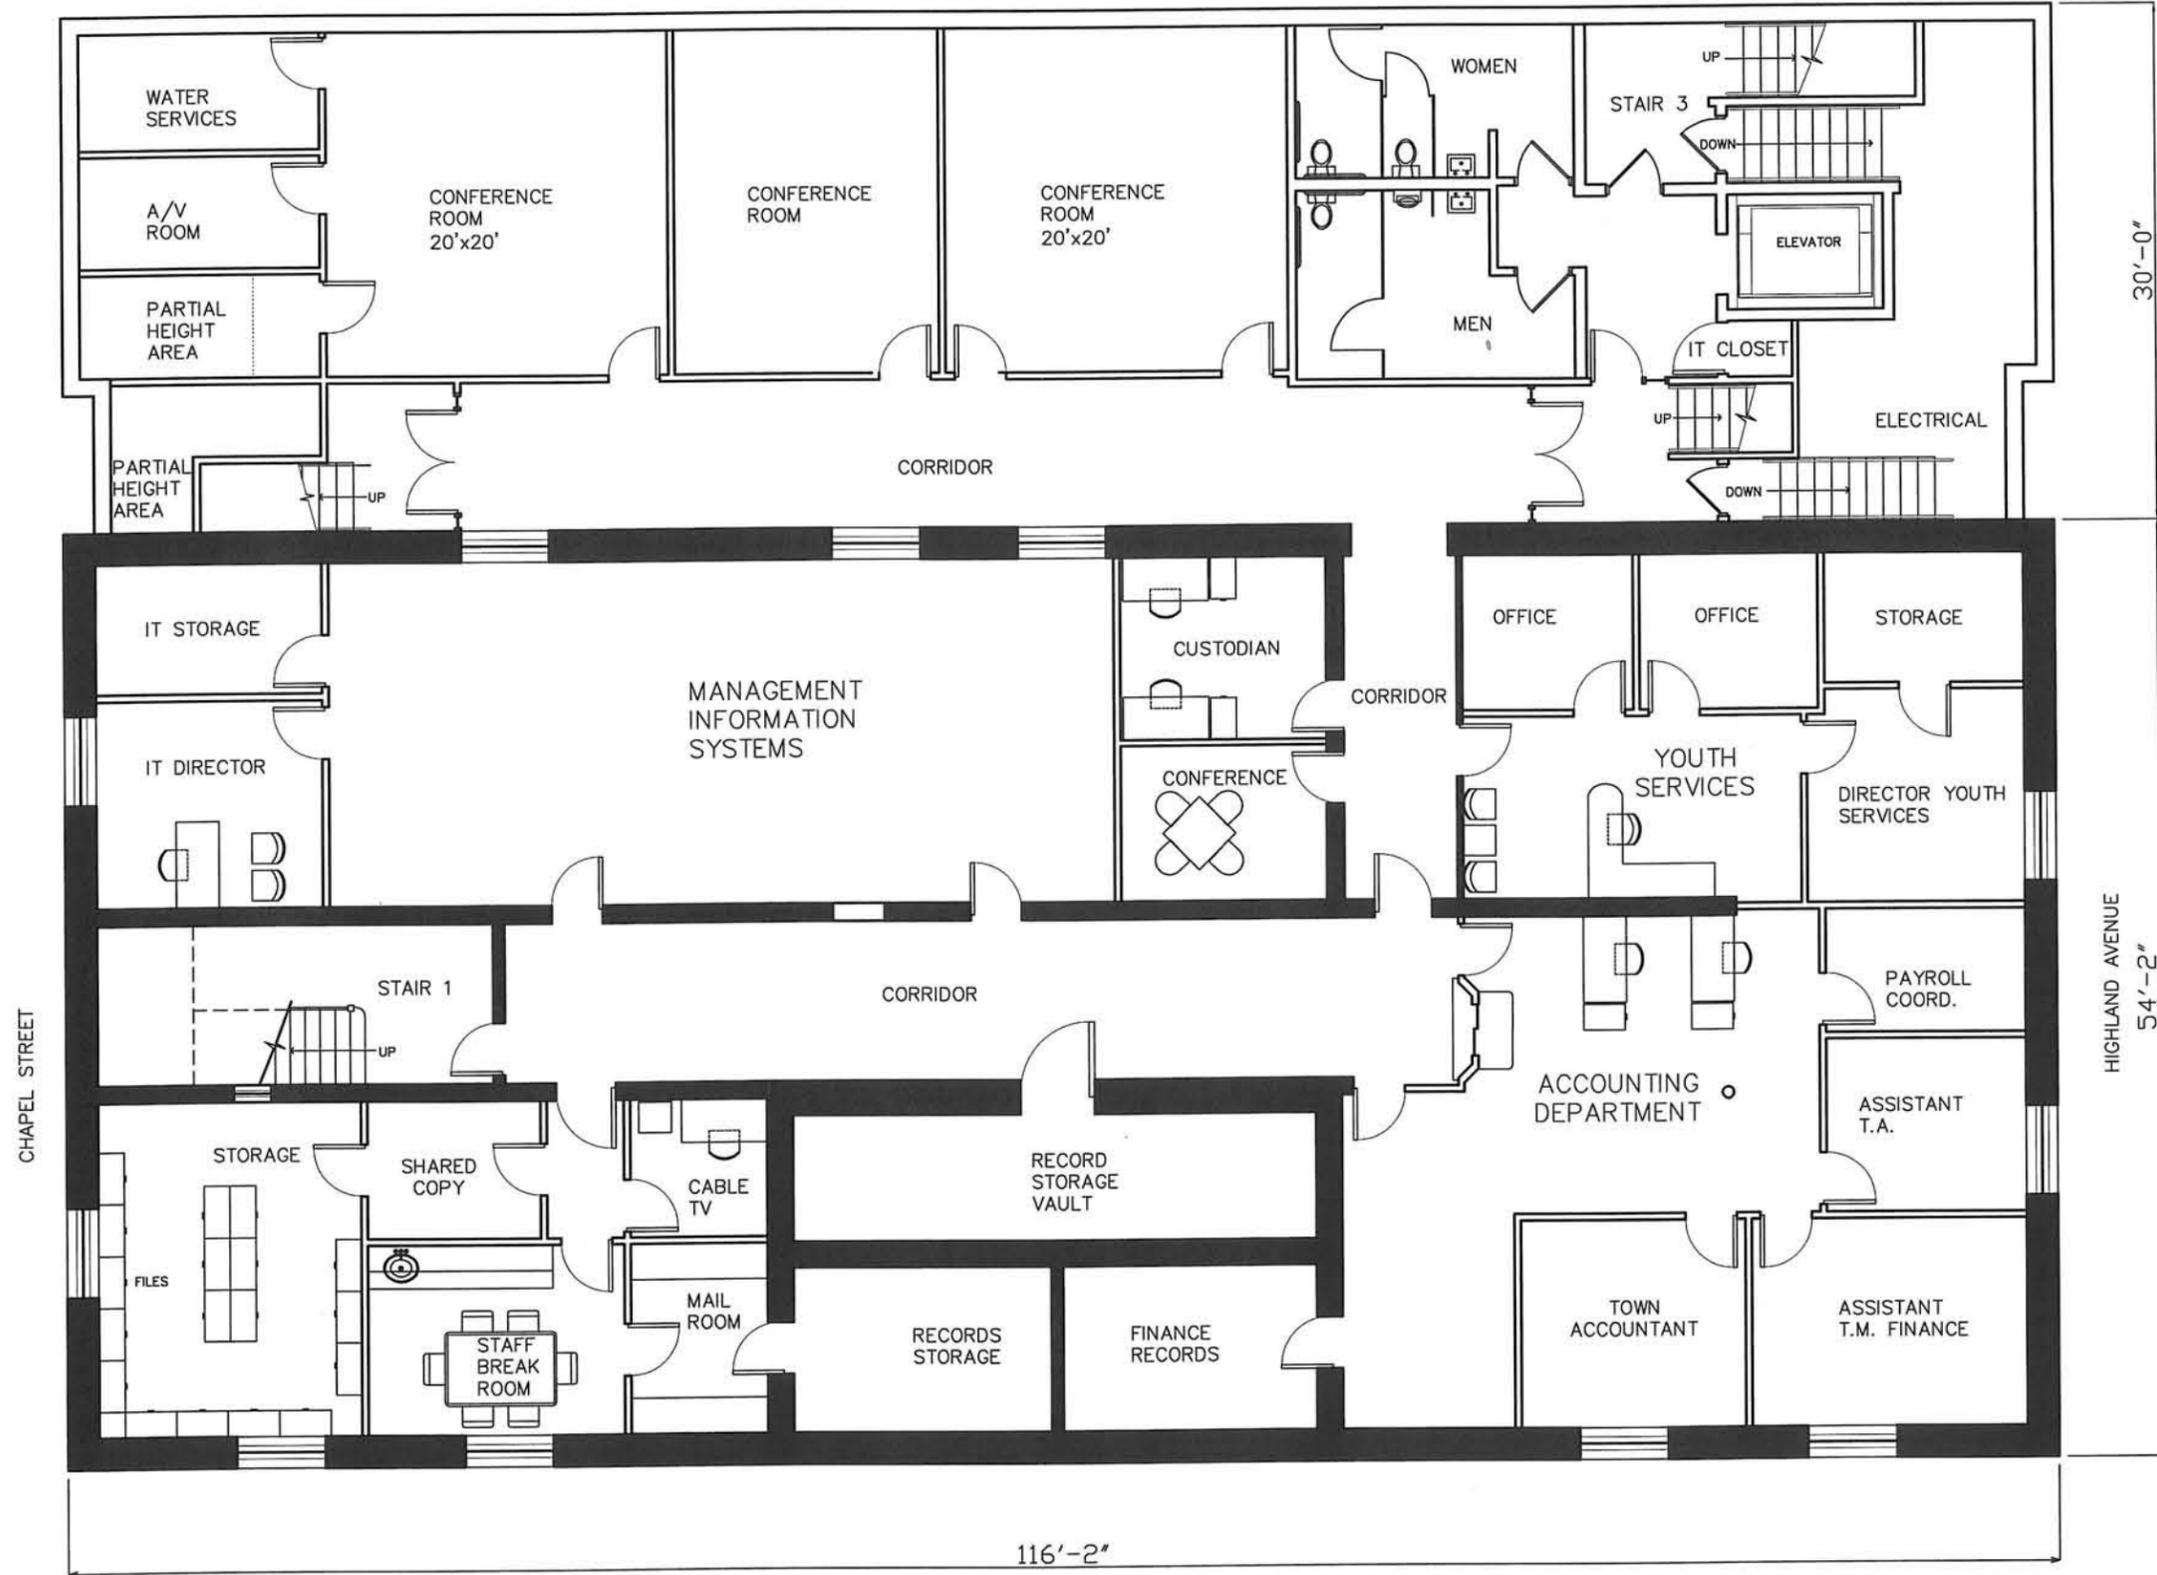

Needham Town Hall

1471 Highland Ave.
Town of Needham
Massachusetts

Scale: AS NOTED
Date: JULY 29, 2008
Drawn By: JGR
Checked by: MGA




324 Broadway PO Box 45248
Somerville, MA 02145


LOWER LEVEL
PLAN

ALTERNATE 4 - LOWER LEVEL PLAN

3/32"=1'-0"

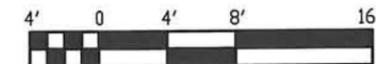

A4.0

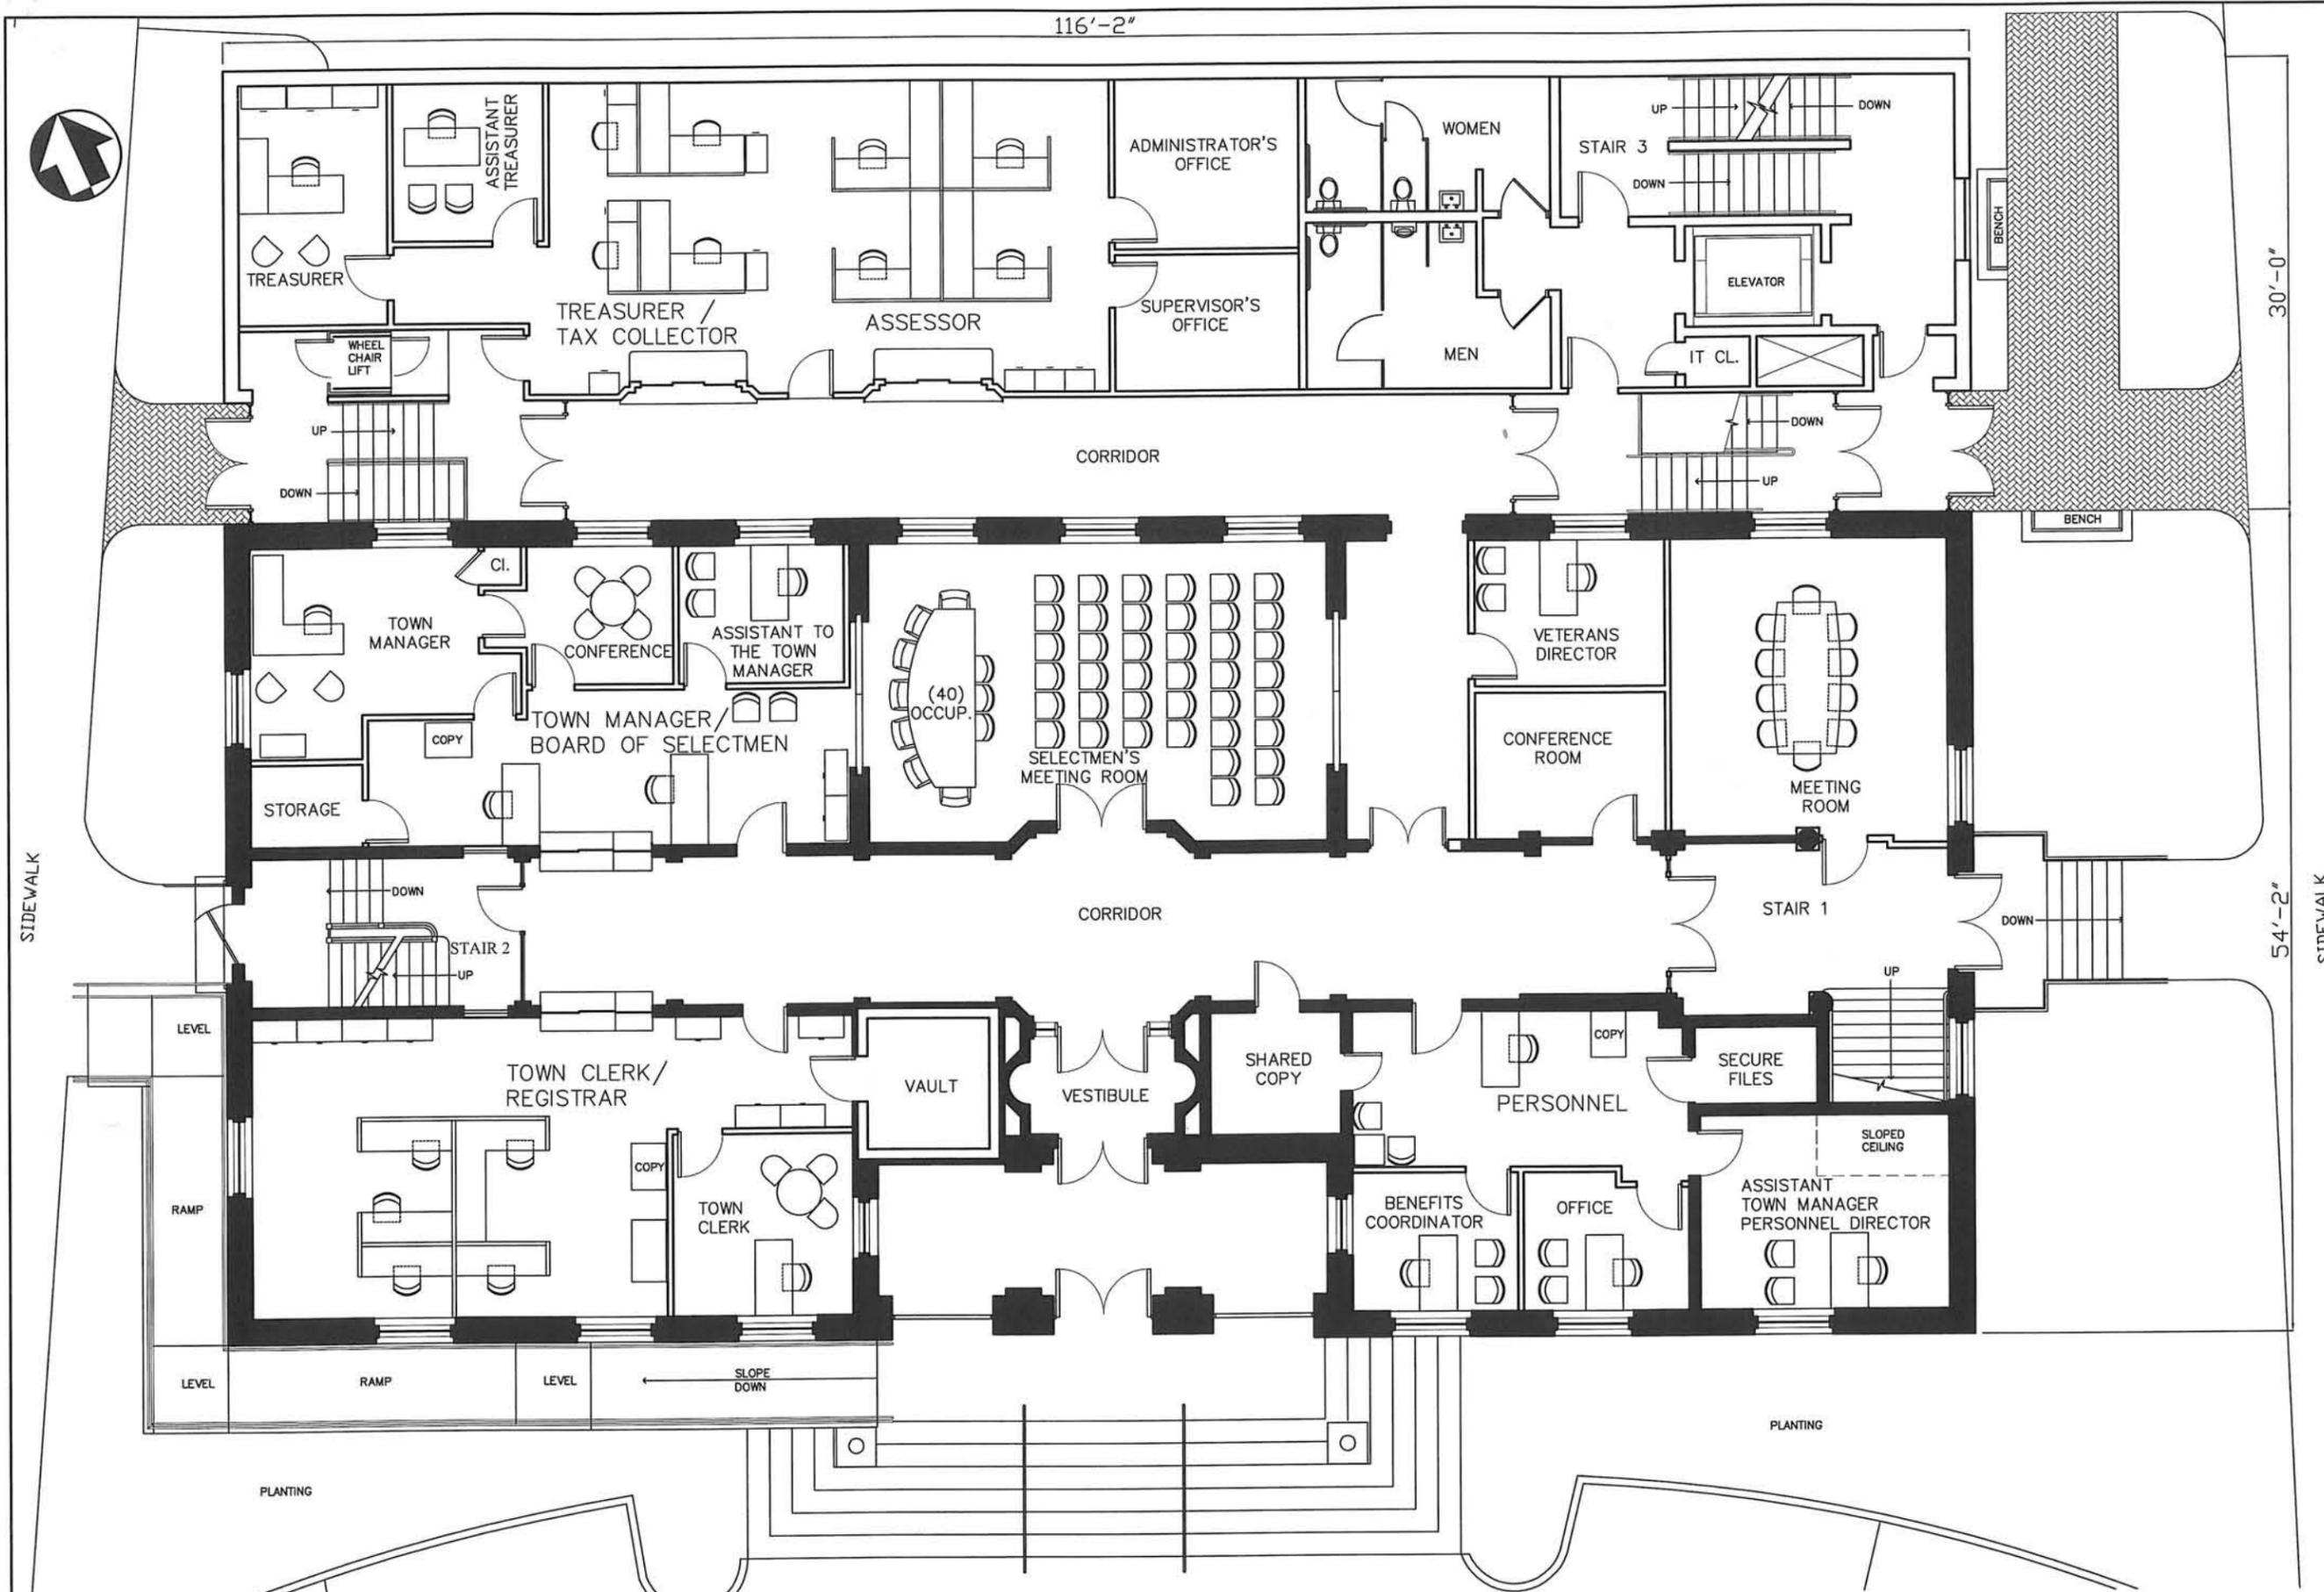

ALTERNATE 4- FIRST FLOOR PLAN
 3/32"=1'-0"



Needham Town Hall

1471 Highland Ave.
 Town of Needham
 Massachusetts

Scale: AS NOTED
 Date: JULY 29, 2008
 Drawn By: JGR
 Checked by: MGA




324 Broadway PO Box 45248
 Somerville, MA 02145

FIRST FLOOR
 PLAN

A4.1



CHAPEL STREET

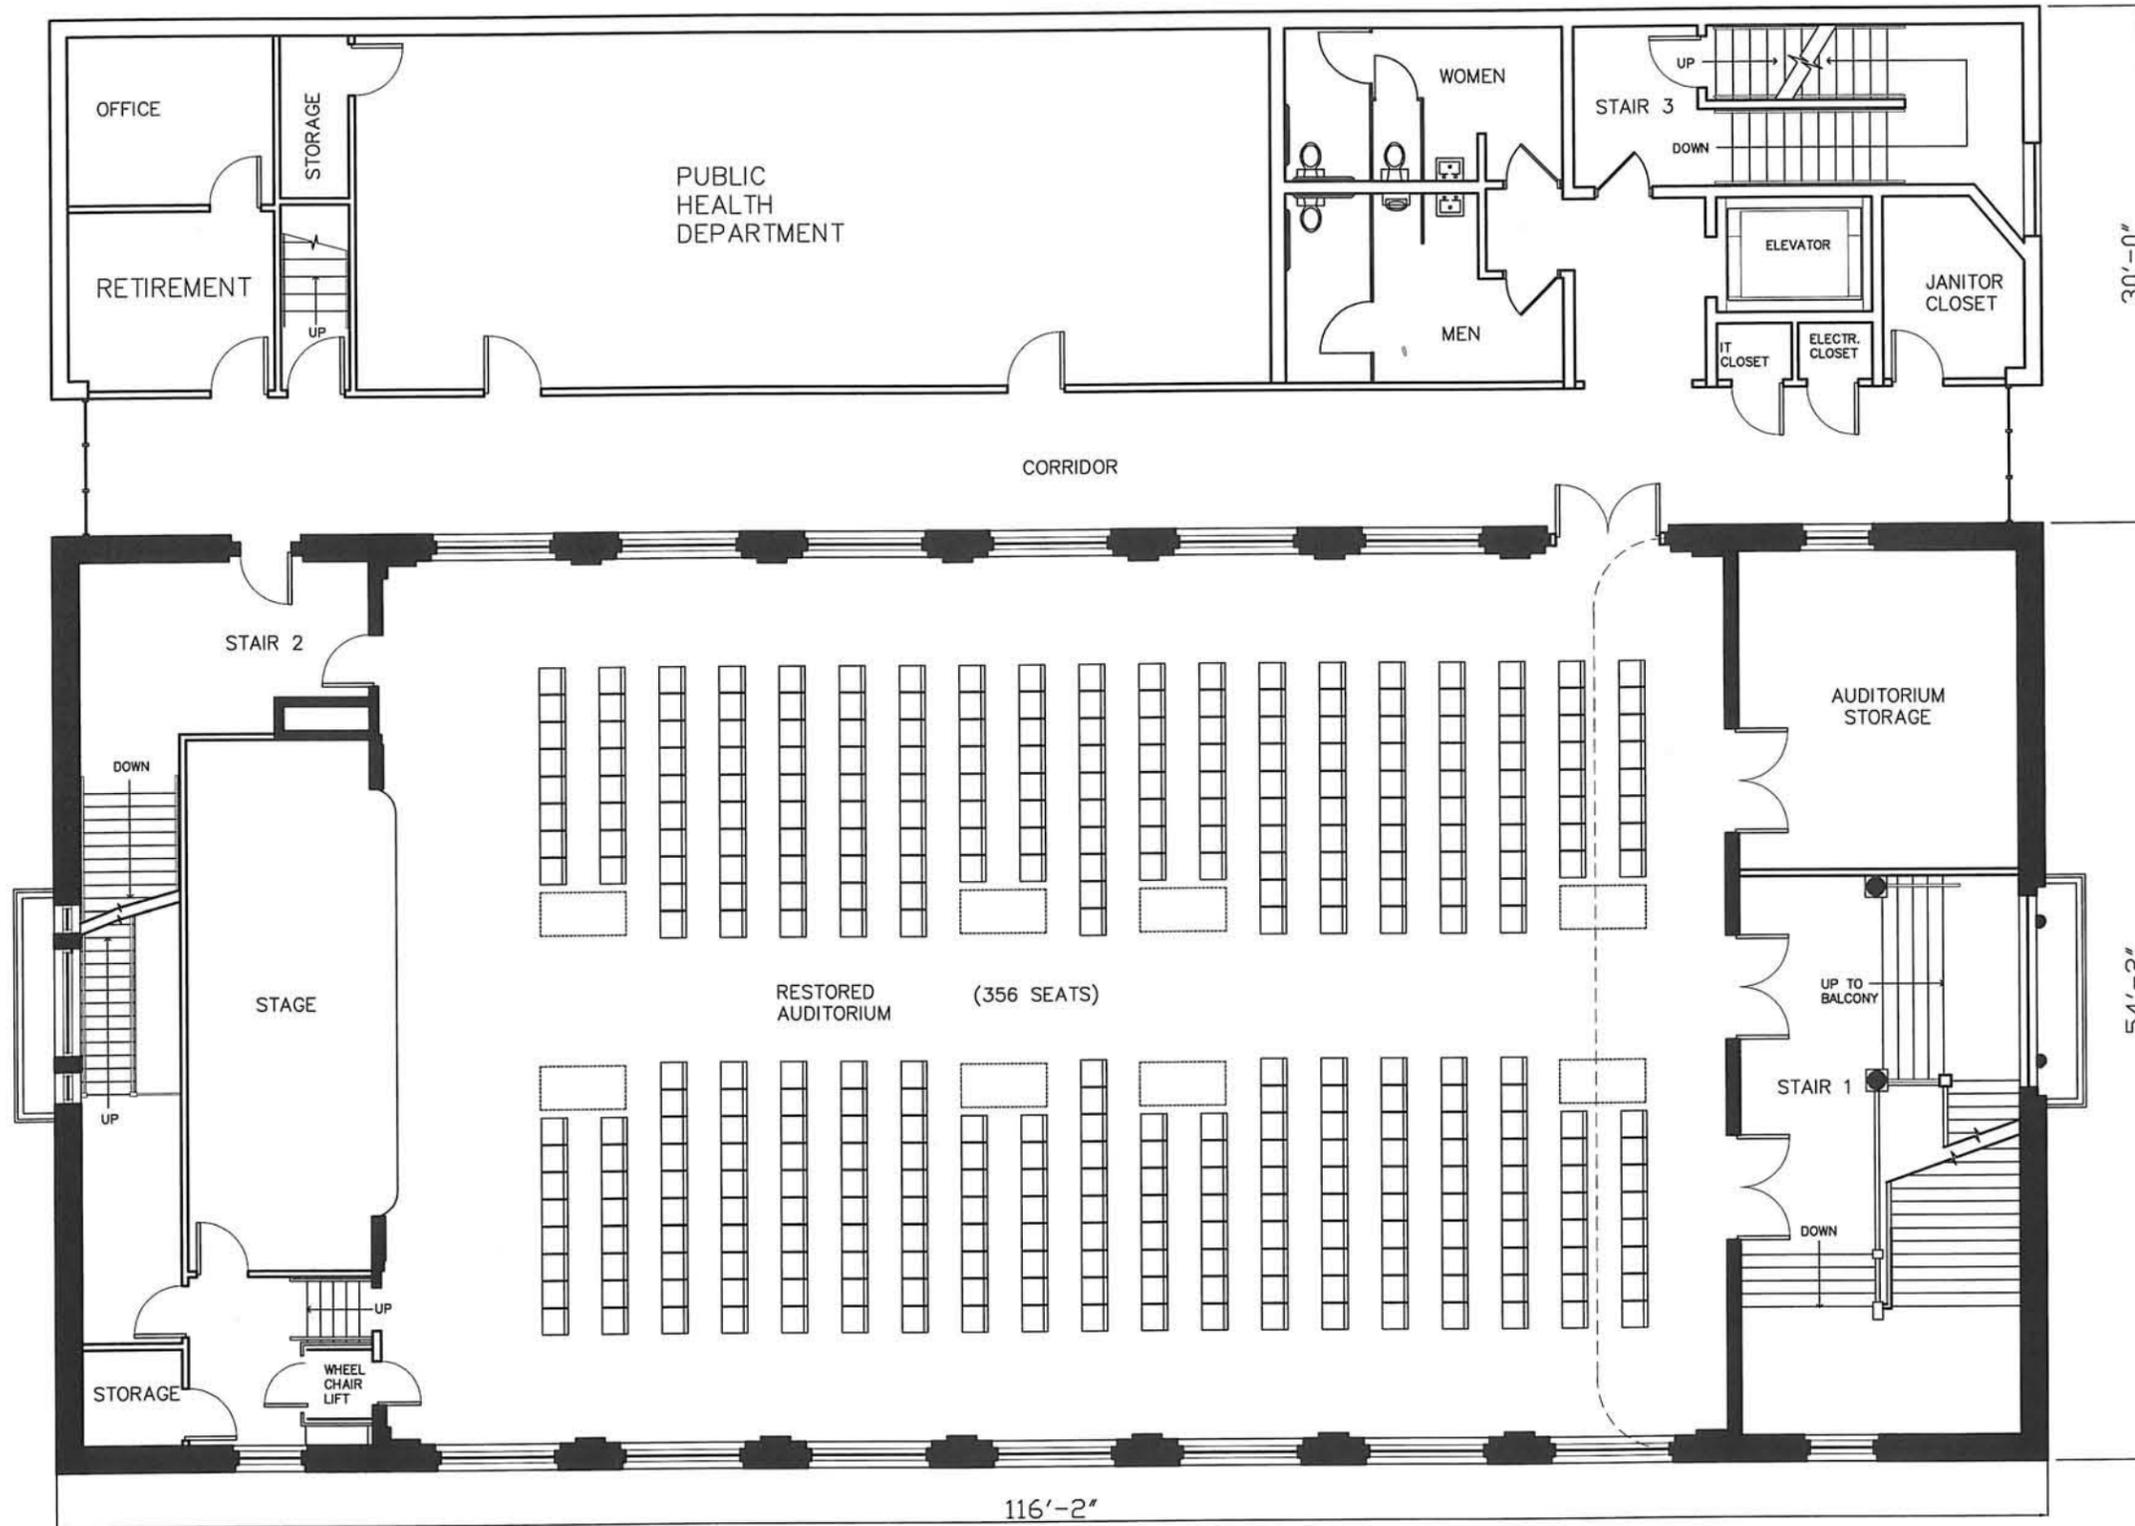

Needham Town Hall

1471 Highland Ave.
Town of Needham
Massachusetts

Scale: AS NOTED
Date: JULY 29, 2008
Drawn By: JGR
Checked by: MGA




324 Broadway PO Box 45248
Somerville, MA 02145


SECOND FLOOR
PLAN

ALTERNATE 4 - SECOND FLOOR PLAN

3/32"=1'-0"

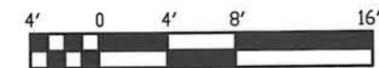

A4.2

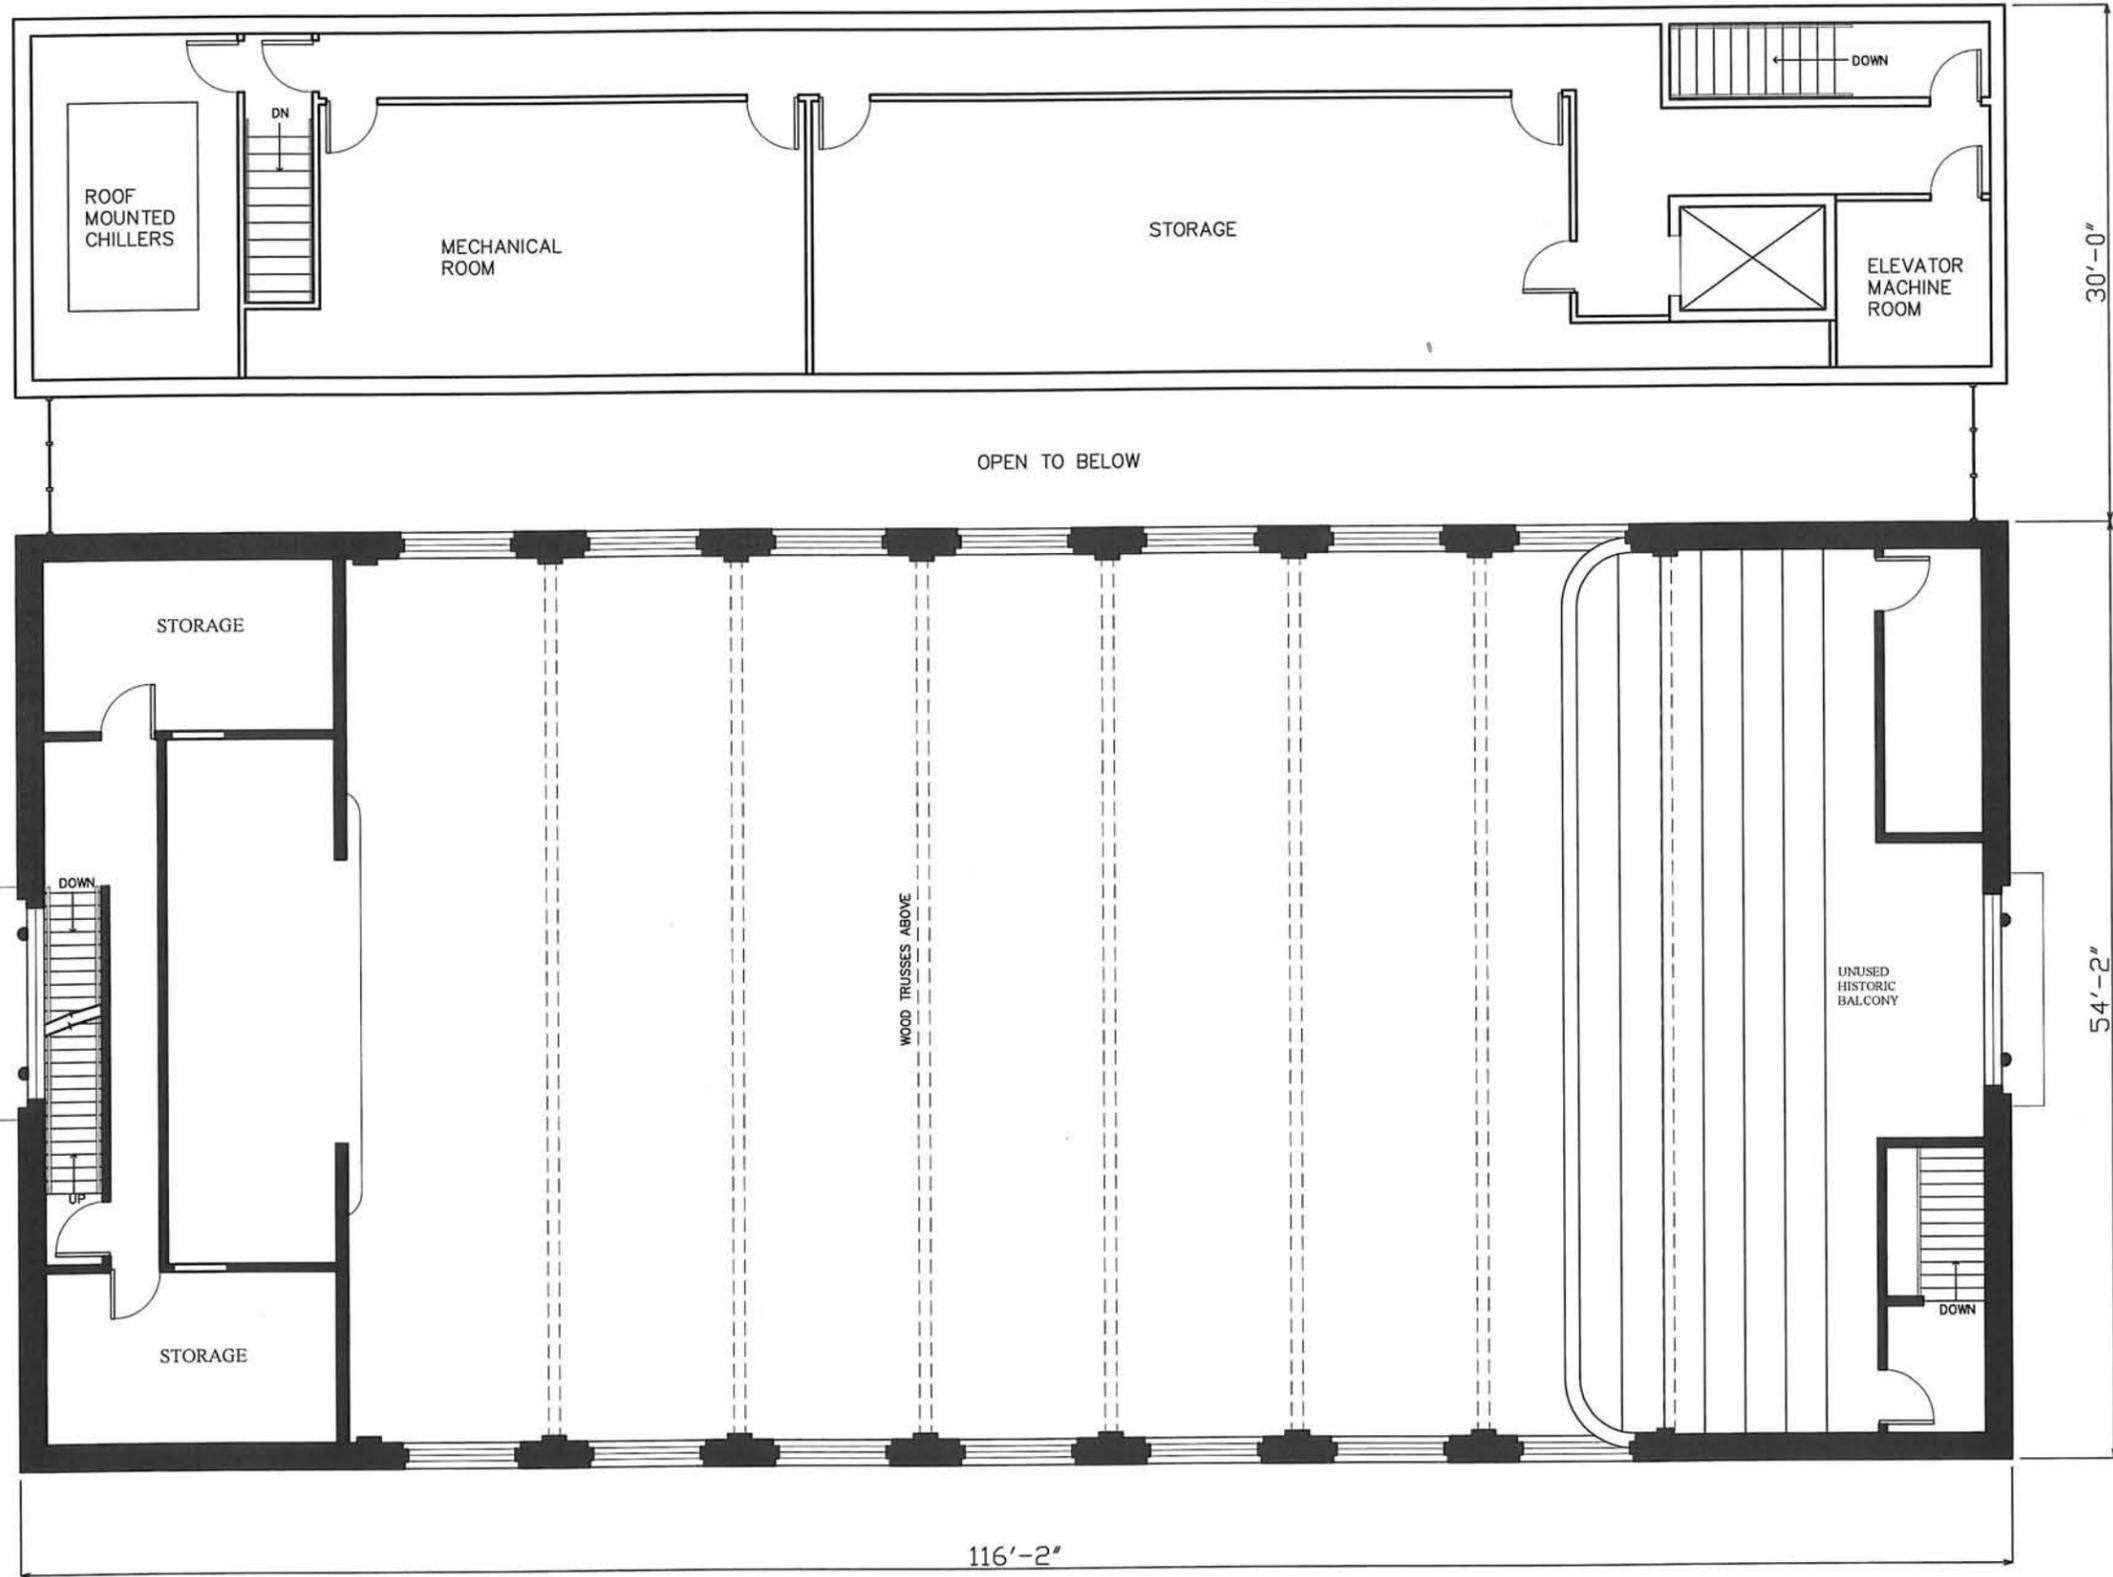

Needham Town Hall

1471 Highland Ave.
Town of Needham
Massachusetts

Scale: AS NOTED
Date: JULY 29, 2008
Drawn By: JGR
Checked by: MGA



324 Broadway PO Box 45248
Somerville, MA 02145

BALCONY
FLOOR
PLAN

ALTERNATE 4 - BALCONY FLOOR PLAN
3/32"=1'-0"



A4.3