



TOWN OF NEEDHAM

DESIGN REVIEW BOARD

Public Service Administration Building

500 Dedham Avenue

Needham, MA 02492

Application and Report

Property Location: 9B Street, Needham **Date:** 12/20/23

Owner: Coca Cola Beverages Northeast, Inc.

Address: 1 Executive Park Drive Bedford, NH 03110
Street City State Zip

Telephone: (603) 413-7623

Applicant: Same as above

Address: _____
Street City State Zip

Telephone: _____

Designer/Installer: Design-Group Facility Solutions, Inc.

Address: 5 Chenell Drive, Box 3 Concord, NH 03301
Street City State Zip

Telephone: (603) 225-0010

<i>Type of Application</i>	
☒	Sign
☐	Minor Project
☐	Exterior Alterations
Major Project (Site Plan Review)	
☐	- preliminary
☐	- final
☐	Flexible Subdivision
☐	Planned Residential Development
☐	Residential Compound

Brief description of sign or project:


Applicant wishes to place an exterior sign on the facade of its newly renovated facility. The proposed sign is 204 square feet consisting of the traditional Coca Cola name. This sign is appropriately sized for the size of the facade and is smaller than the primary existing sign, which will be removed, along with the existing secondary sign.

Please email completed application to elitchman@needhamma.gov

THIS DRAWING IS THE PROPERTY OF DESIGN GROUP FACILITY SOLUTIONS, INC. AND SHALL NOT BE REPRODUCED, COPIED, LENT OR ALTERED DIRECTLY OR INDIRECTLY NOR USED FOR ANY PURPOSE OTHER THAN THAT FOR WHICH IT IS SPECIFICALLY FURNISHED AND MUST BE RETURNED TO DESIGN GROUP FACILITY SOLUTIONS, INC. ON COMPLETION OF WORK, IF REQUESTED.

+ Approximately 5' High x 10' Wide = 50 SF



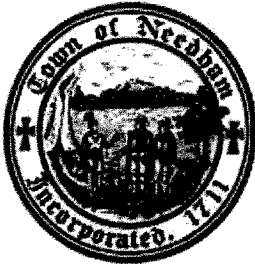

TOWN OF NEEDHAM

DESIGN REVIEW BOARD

*Public Service Administration Building
500 Dedham Avenue
Needham, MA 02492
Application and Report*

Property Location: 9B Street, Needham **Date:** 12/20/23

Owner: Coca Cola Beverages Northeast, Inc.

Address: 1 Executive Park Drive Bedford, NH 03110
Street City State Zip
Telephone: (603) 413-7623

Applicant: Same as above

Address: _____
Street City State Zip
Telephone: _____

Designer/Installer: Design-Group Facility Solutions, Inc.

Address: 5 Chenell Drive, Box 3 Concord, NH 03301
Street City State Zip
Telephone: (603) 225-0010

<i>Type of Application</i>	
☒	Sign
☐	Minor Project
☐	Exterior Alterations
Major Project (Site Plan Review)	
☐	- preliminary
☐	- final
☐	Flexible Subdivision
☐	Planned Residential Development
☐	Residential Compound

Brief description of sign or project:


Applicant wishes to place an exterior sign on the facade of its newly renovated facility.
The proposed sign is 372 square feet consisting of a lighthouse incorporating the Coca Cola "swoosh." The sign is appropriately sized for the size of the facade and is smaller than the primary existing sign, which will be removed, along with the existing secondary sign.

Please email completed application to elitchman@needhamma.gov

DATE: 11/11/2011



Coca-Cola Beverages Northeast
9 B Street

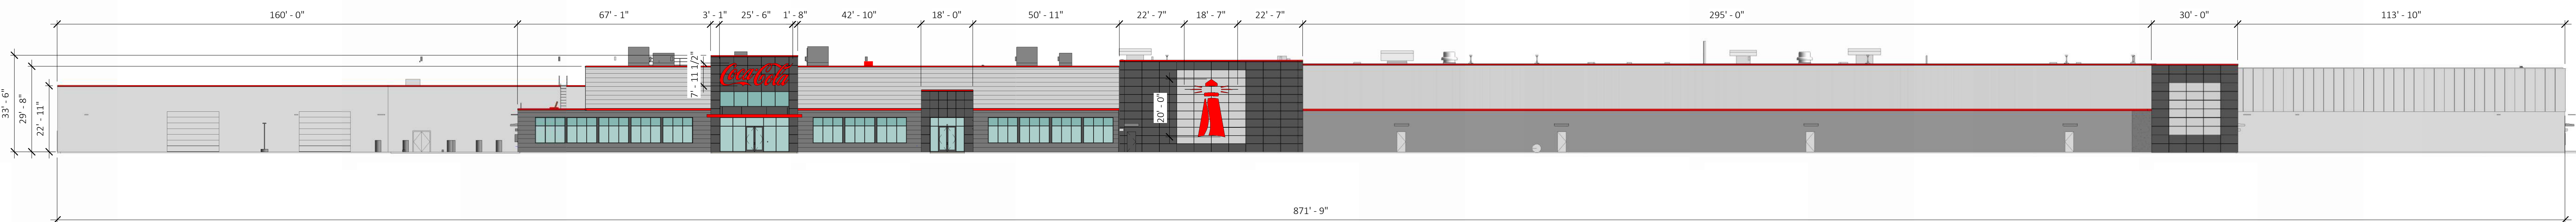

OVERALL ELEVATION - WEST



Trip Advisor
401 1st Ave



Marriott Residence Inn
80 B Street




NBCU Boston Media Center
189 B Street



Fed Ex Ship Center
151 3rd Ave



INTERNALLY ILLUMINATED CHANNEL LETTERS

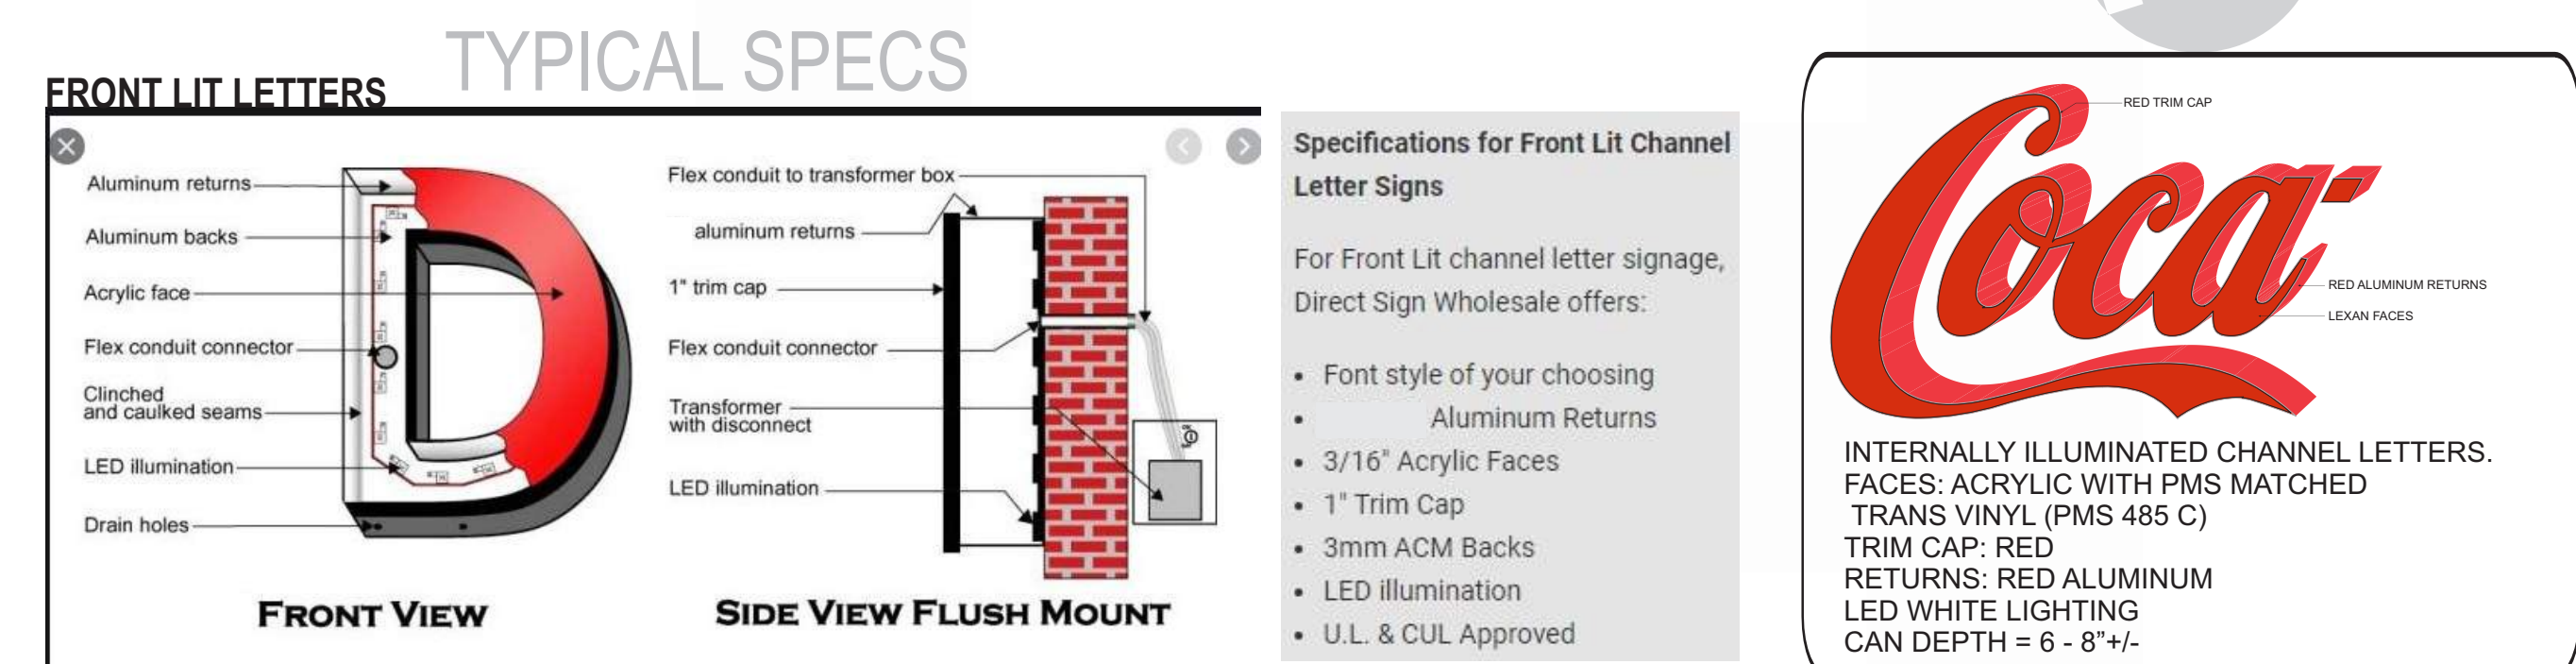

Design Group
DESIGN GROUP FACILITY SOLUTIONS,
5 CHENELL DRIVE, BOX 3, CONCORD, NEW HAMPSHIRE
PHONE: (603) 225-0010 FAX: (603) 225-0761

[illegible]

CLIENT	Coca-Cola Beverages Northeast, Inc. One Executive Park Dr., Suite 330 Bedford, NH
PROJECT	Sales Center Renovations Needham Heights, MA
DRAWING TITLE	Overall Elevation - West

PROGRESS
NOT FOR
CONSTRUCTION
12/11/23

PROJECT NO.	2103141
ISSUED	12/11/23
SCALE	AS NOTED
DRAWN BY	CN
DRAWING NO.	

SKO-A1

© 2023 DESIGN GROUP
FACILITY SOLUTIONS, INC.