


1 2 3 4 5 6 7 8 9

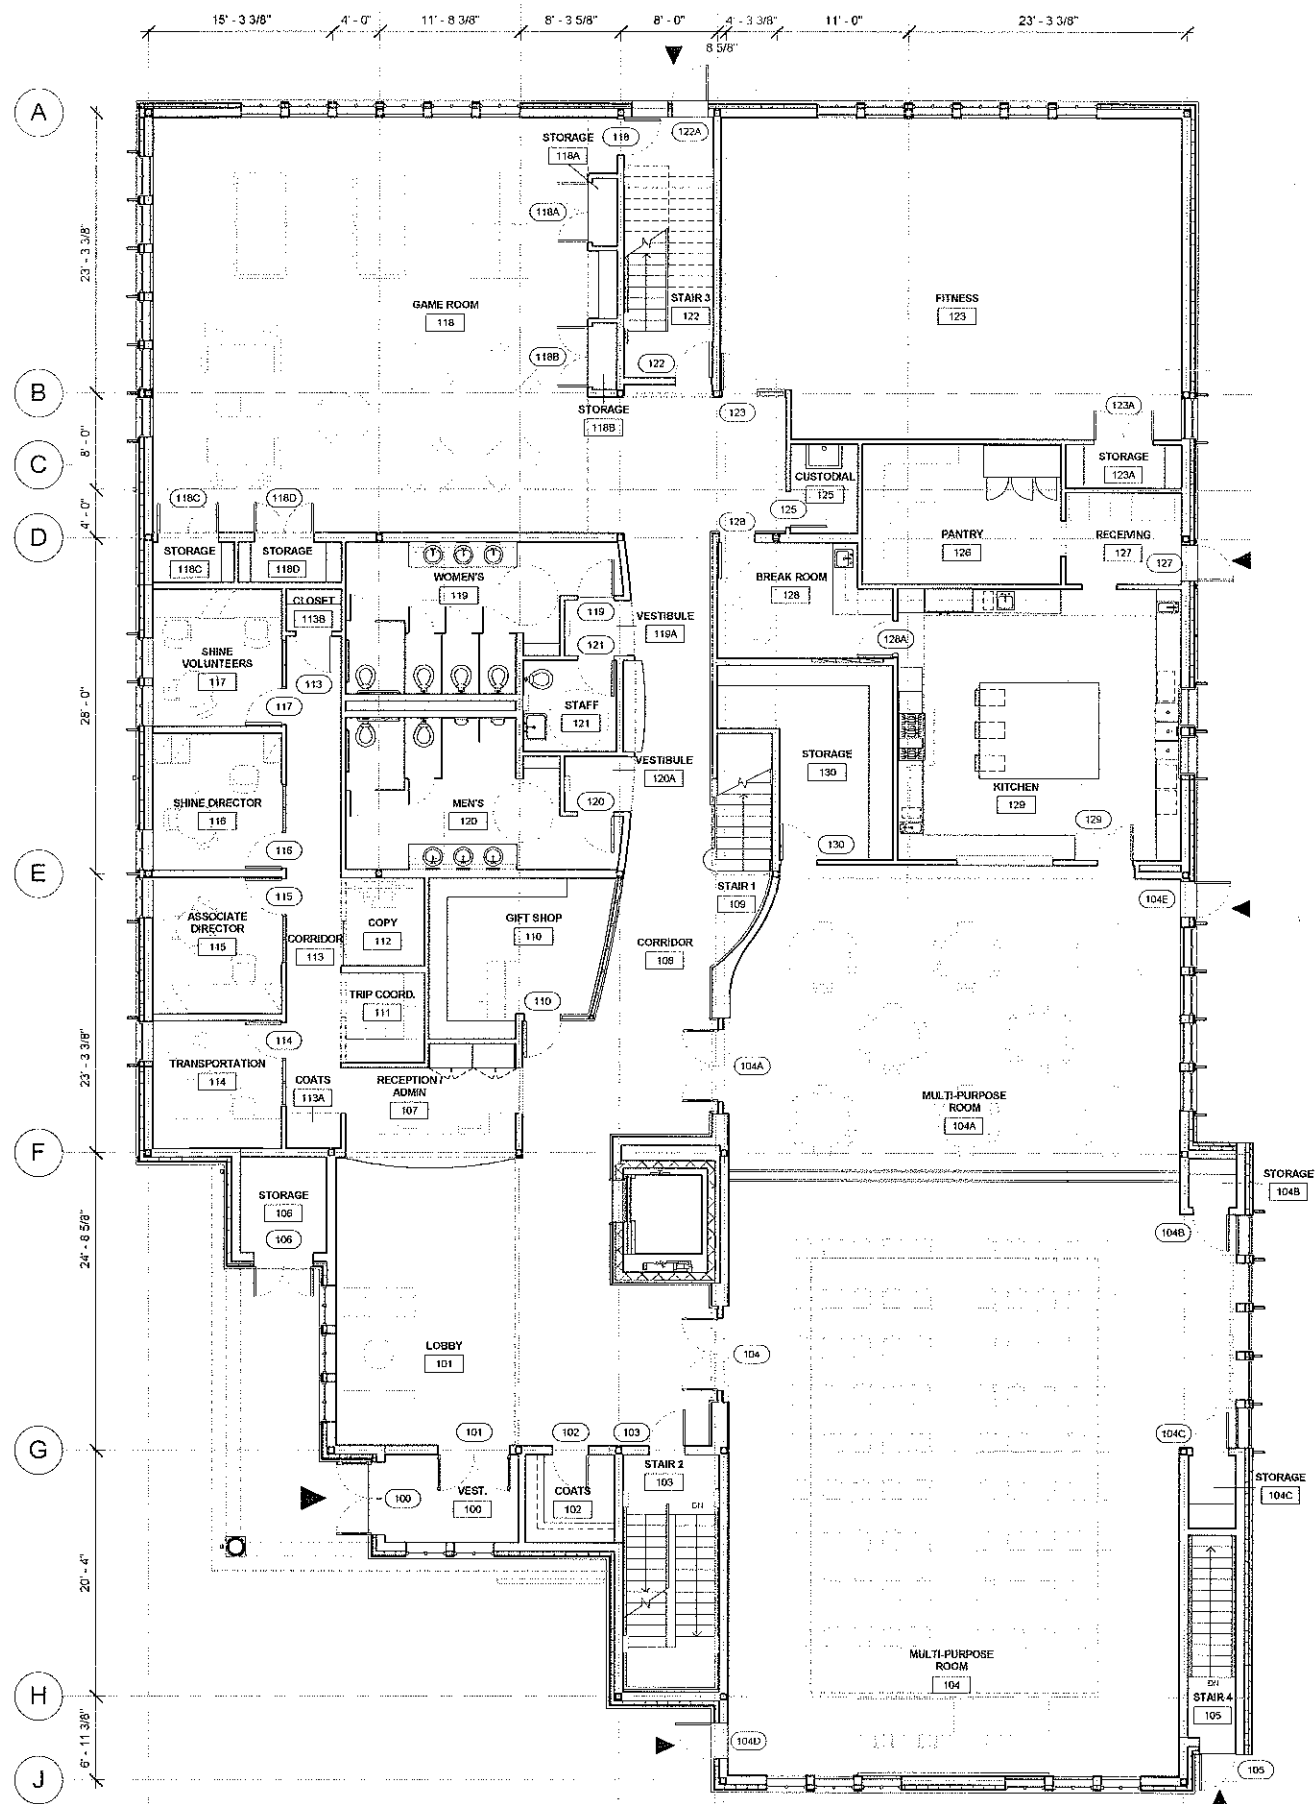


NEEDHAM SENIOR CENTER

FIRST FLOOR PLAN
JUNE 6, 2011



1 2 3 4 5 6 7 8 9

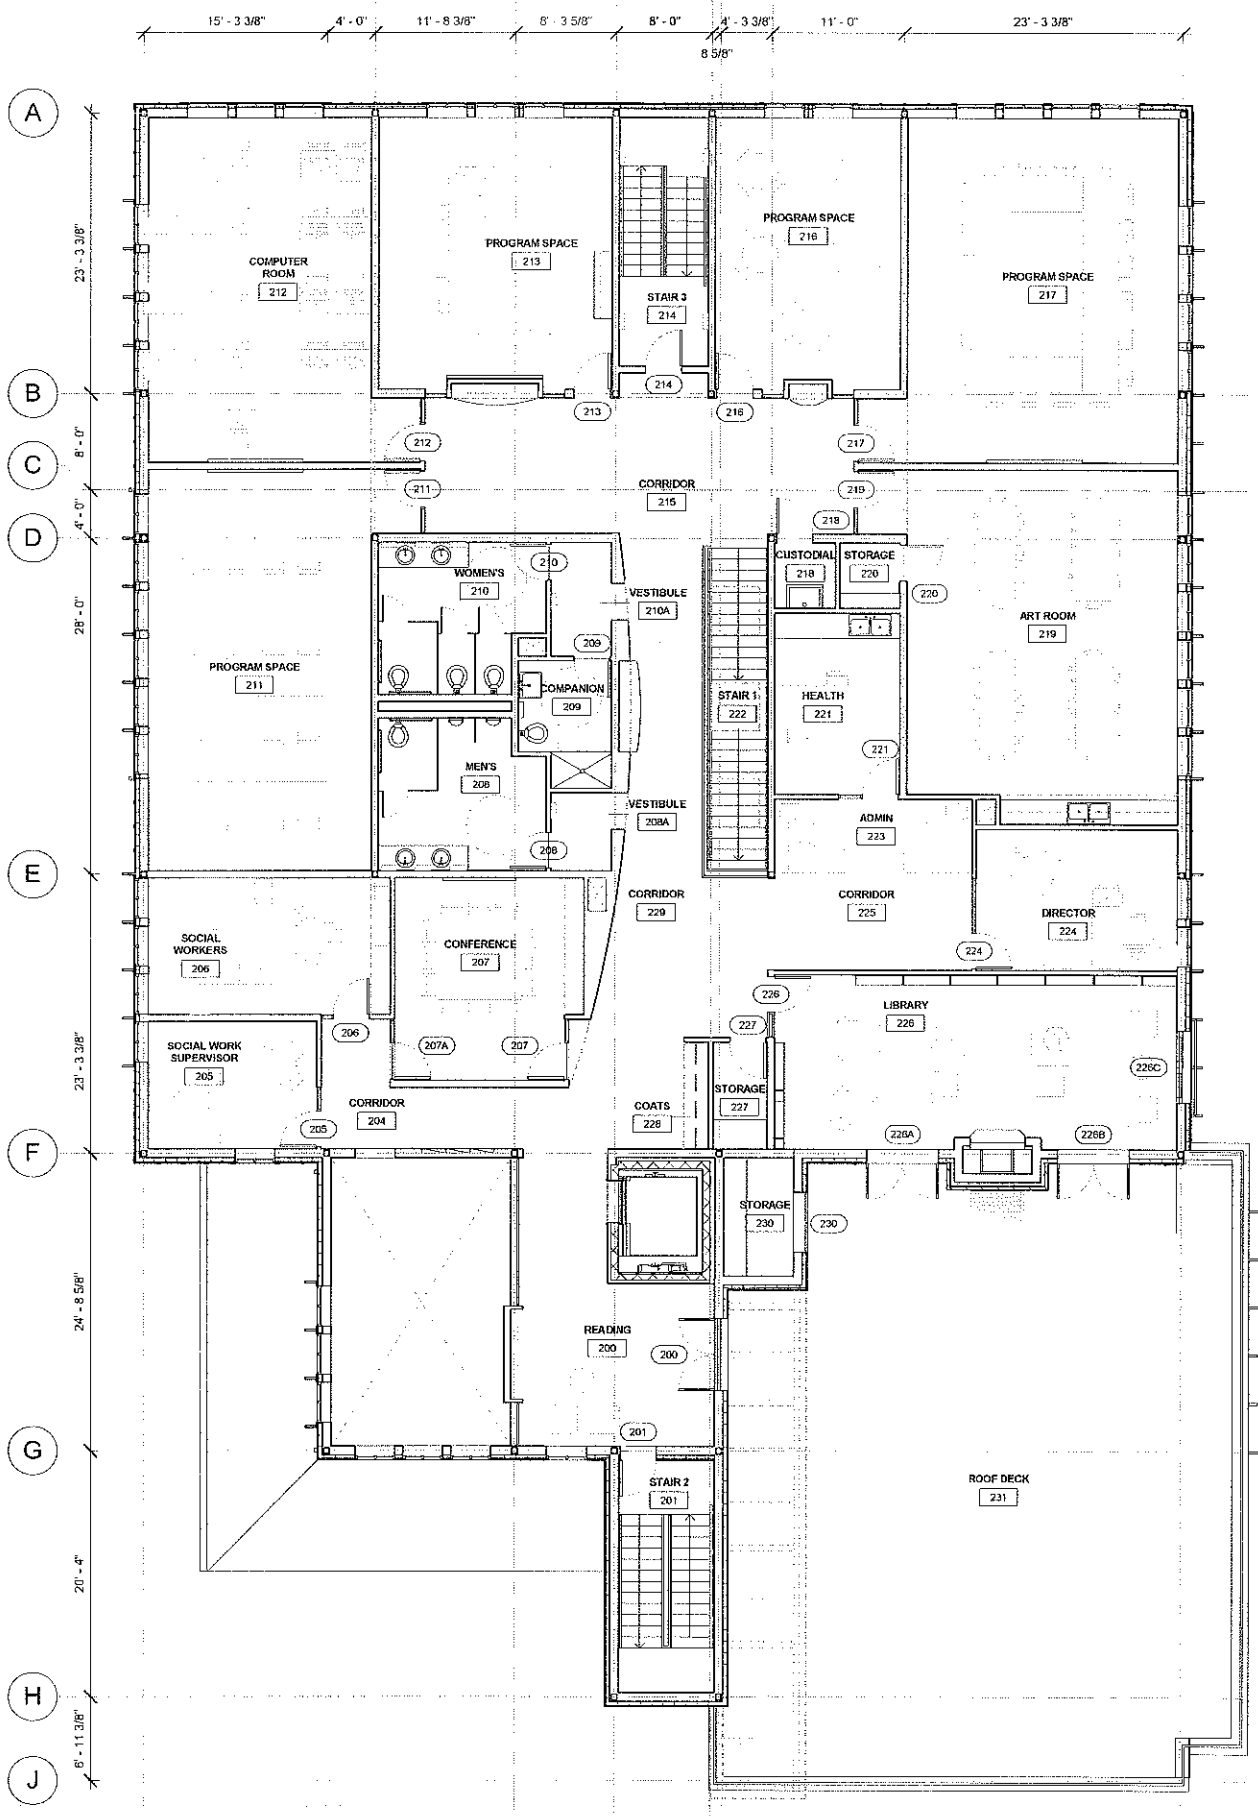


NEEDHAM SENIOR CENTER

SECOND FLOOR PLAN


JUNE 6, 2011




L:\users\sgan\documents\iveeonam Senior Center\JU_3\JZ_S.dwg

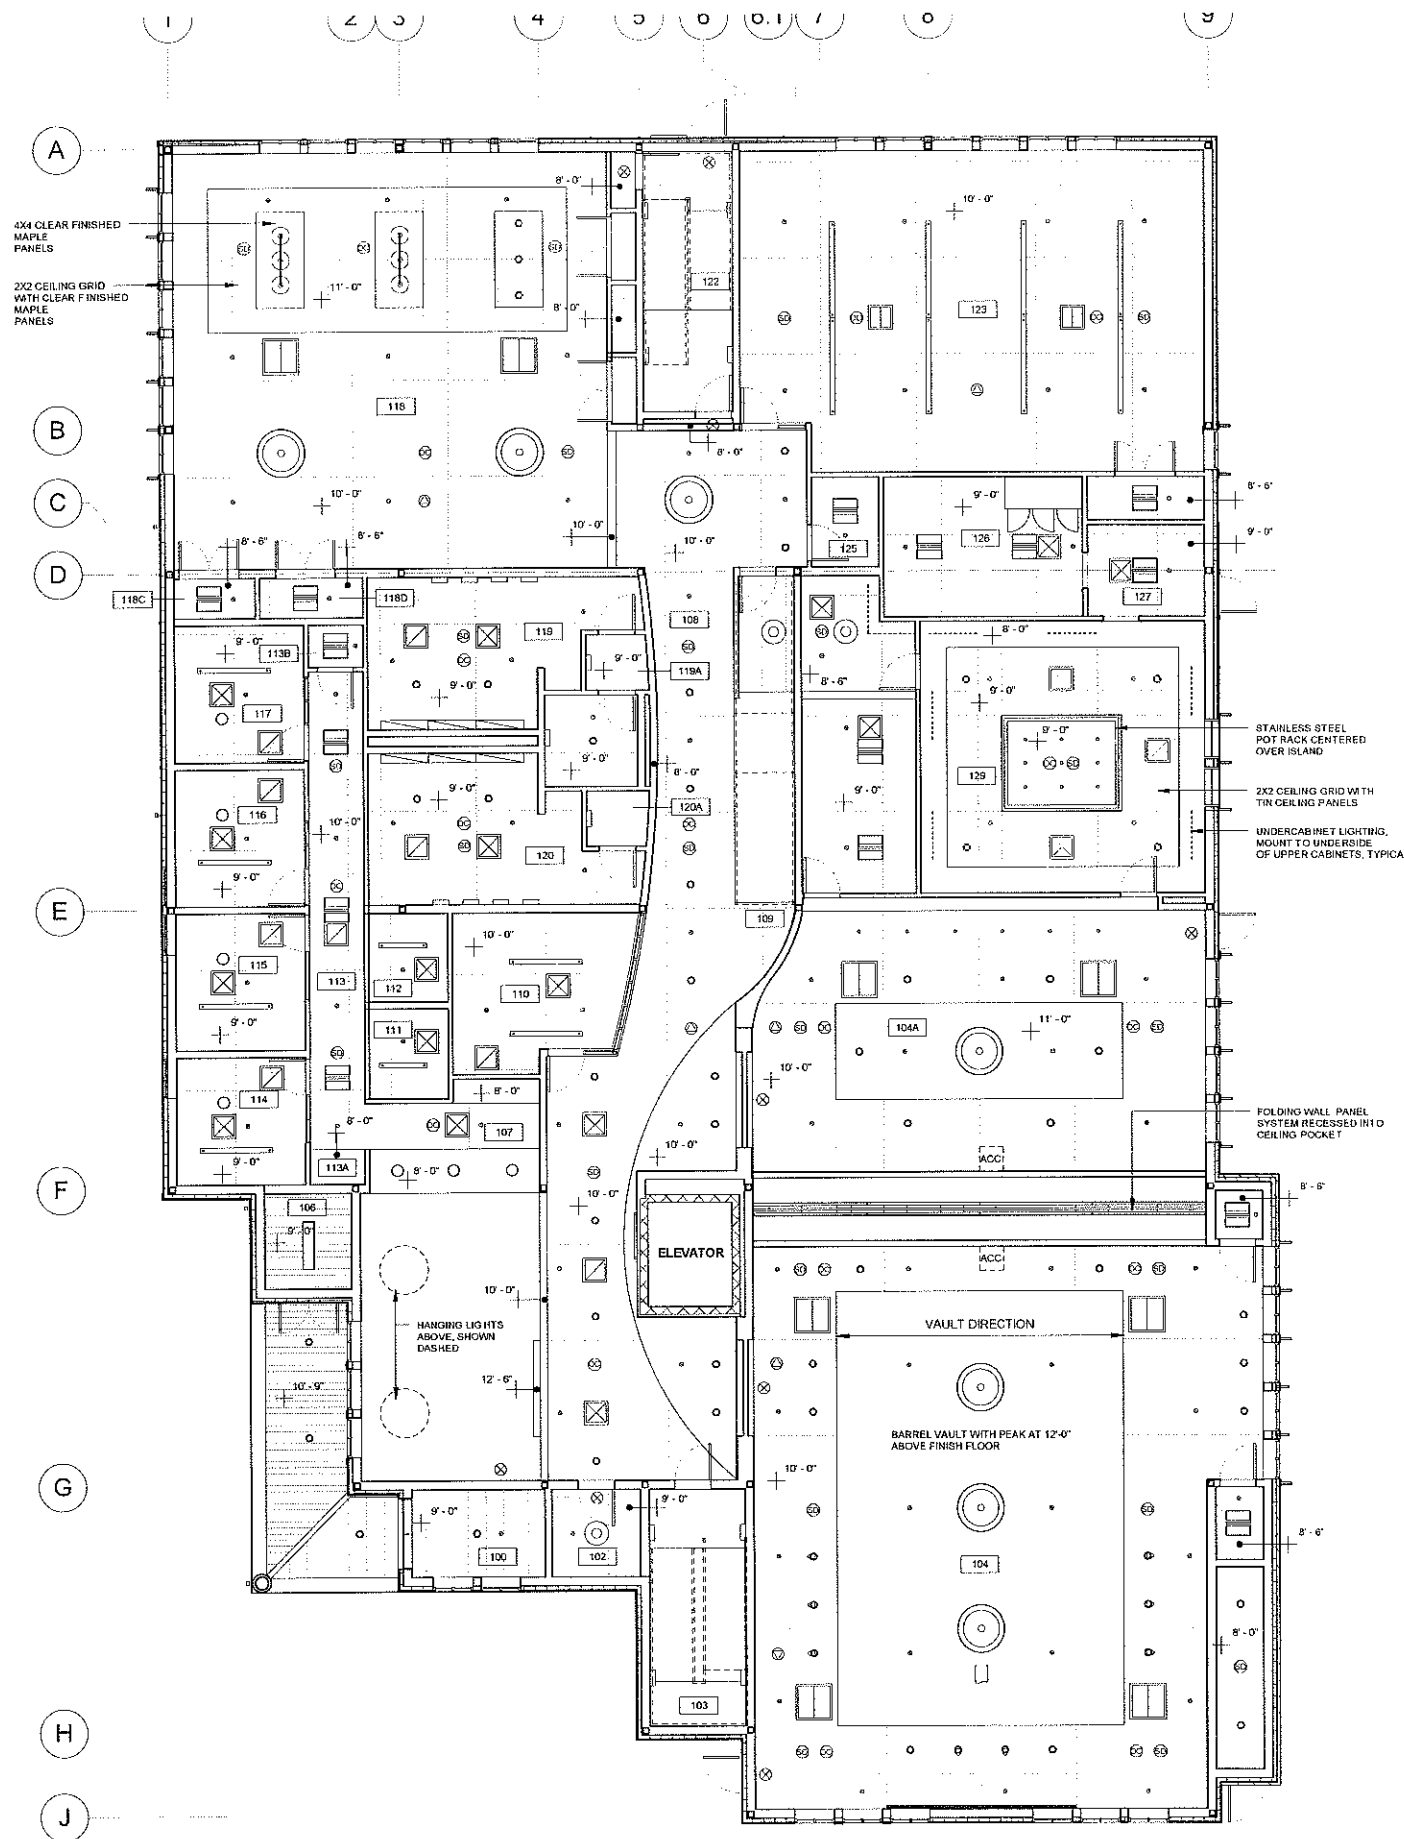

NEEDHAM SENIOR CENTER
 FIRST FLOOR REFLECTED CEILING PLAN
 JUNE 6, 2011

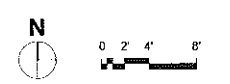

C:\users\sllogan\documents\Needham Senior Center-1111_1111_1111.dwg

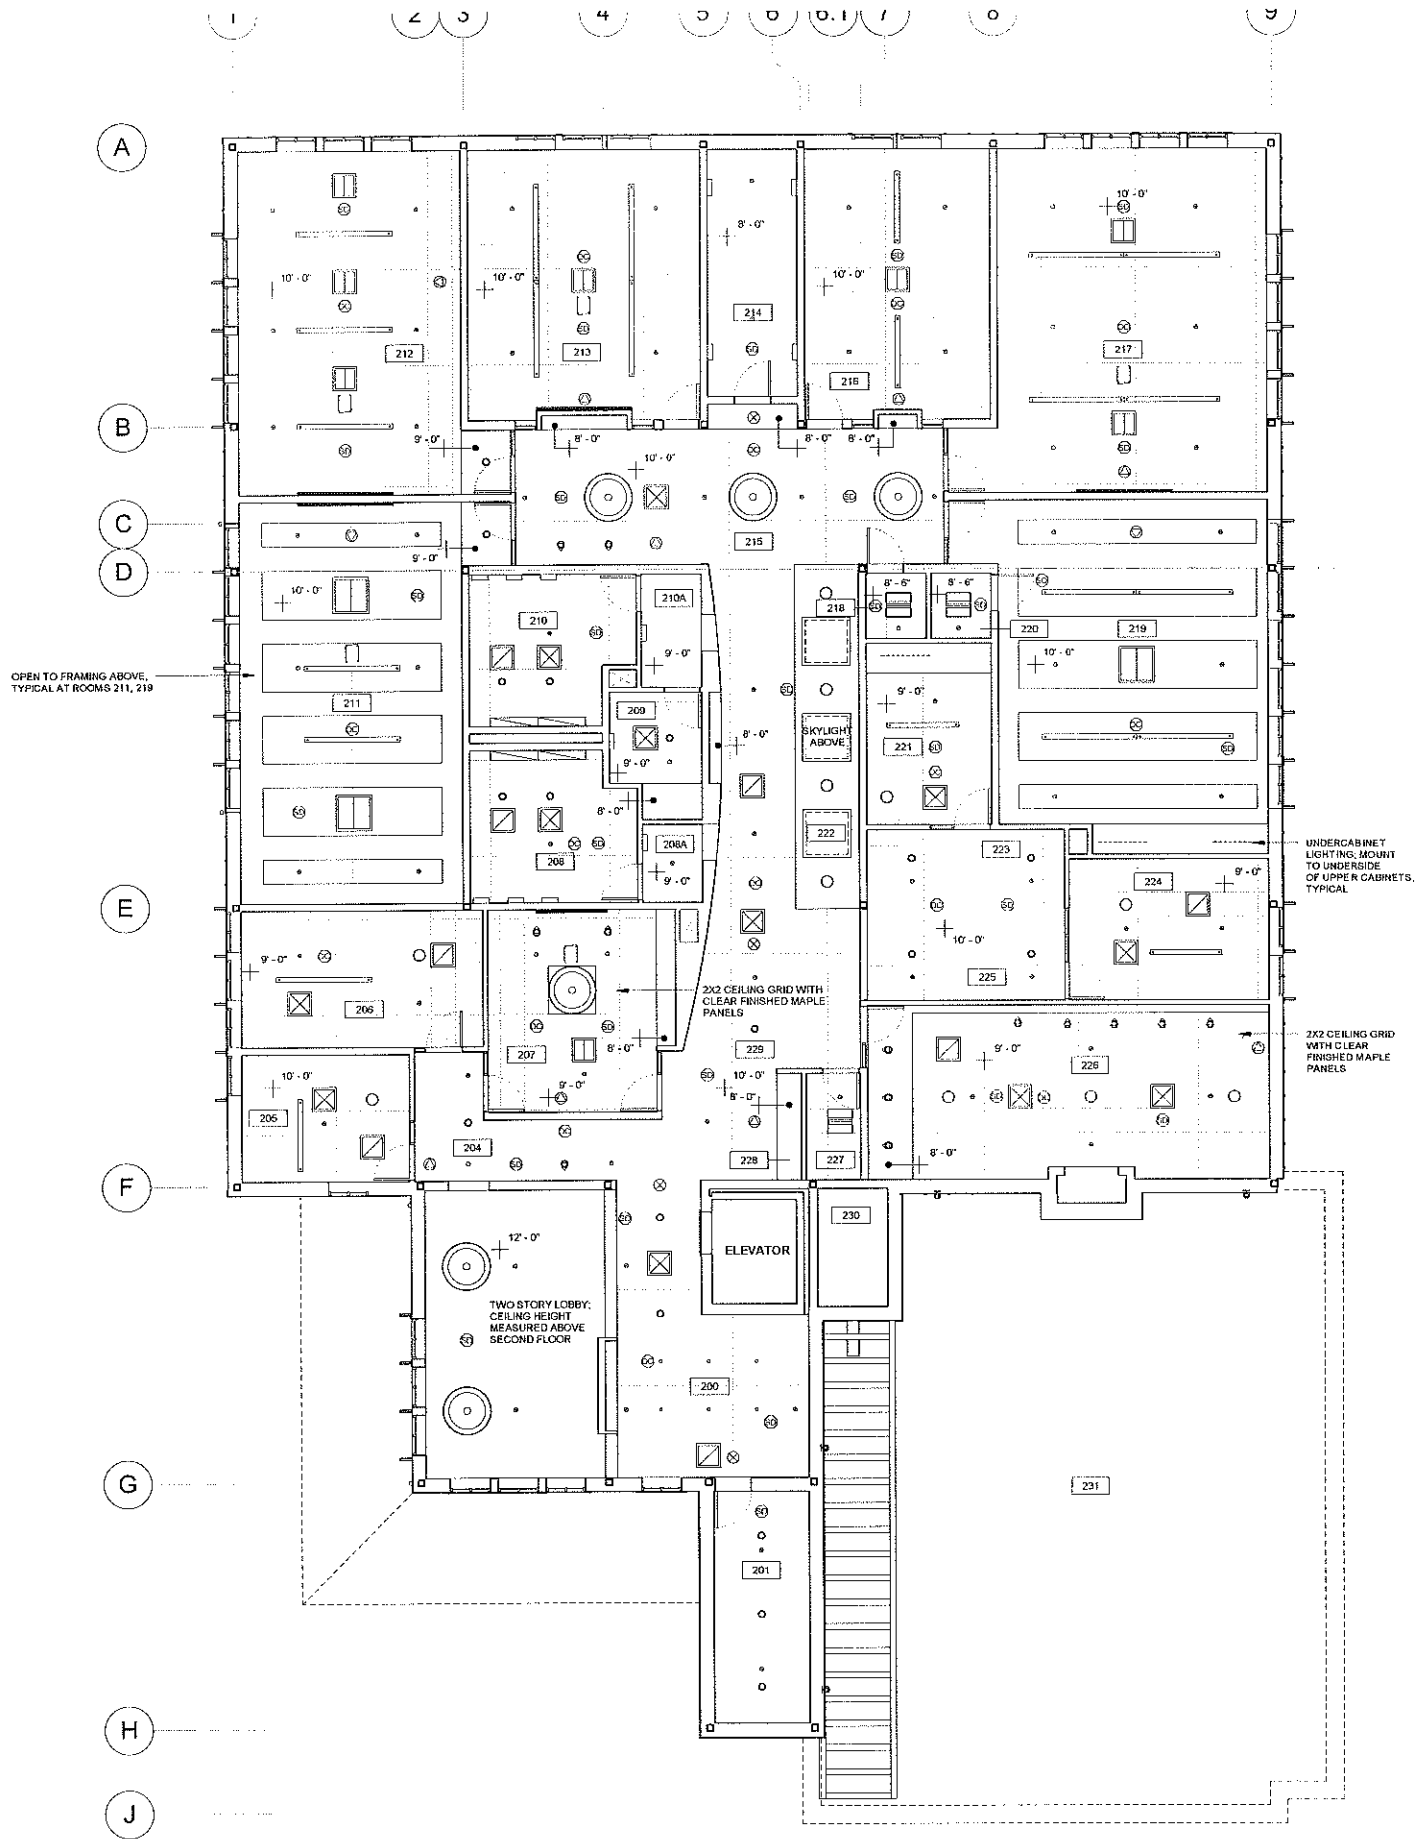


OPEN TO FRAMING ABOVE,
TYPICAL AT ROOMS 211, 219

UNDERCABINET
LIGHTING, MOUNT
TO UNDERSIDE
OF UPPER CABINETS,
TYPICAL

2X2 CEILING GRID WITH
CLEAR FINISHED MAPLE
PANELS

2X2 CEILING GRID
WITH CLEAR
FINISHED MAPLE
PANELS

NEEDHAM SENIOR CENTER
SECOND FLOOR REFLECTED CEILING PLAN
JUNE 6, 2011

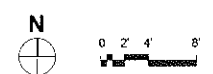

C:\users\stlogan\documents\needham senior center-00_3021_3\logantv

NEEDHAM SENIOR CENTER LANDSCAPE PLAN

June 6, 2011




Jackman Clematis
(Clematis 'Jackmanii')



Dark American Arborvitae
(Thuja occidentalis 'Nigra')



Halka Honeylocust
(Gleditsia triacanthos 'Inermis Halka')

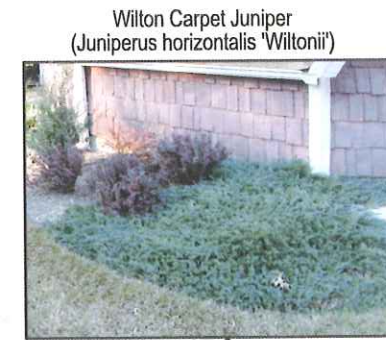

Wilton Carpet Juniper
(Juniperus horizontalis 'Wiltonii')



Skyrocket Juniper
(Juniperus scopulorum 'Skyrocket')



Baltic Ivy
(Hedera helix 'Baltica')



Chanticleer Pear
(Pyrus calleryana 'Chanticleer' in leaf)



Capital Pear
(Pyrus calleryana 'Capital' in fall color)



Periwinkle in flower
(Vinca minor)

