




Project:
TOWN OF NEEDHAM, MA

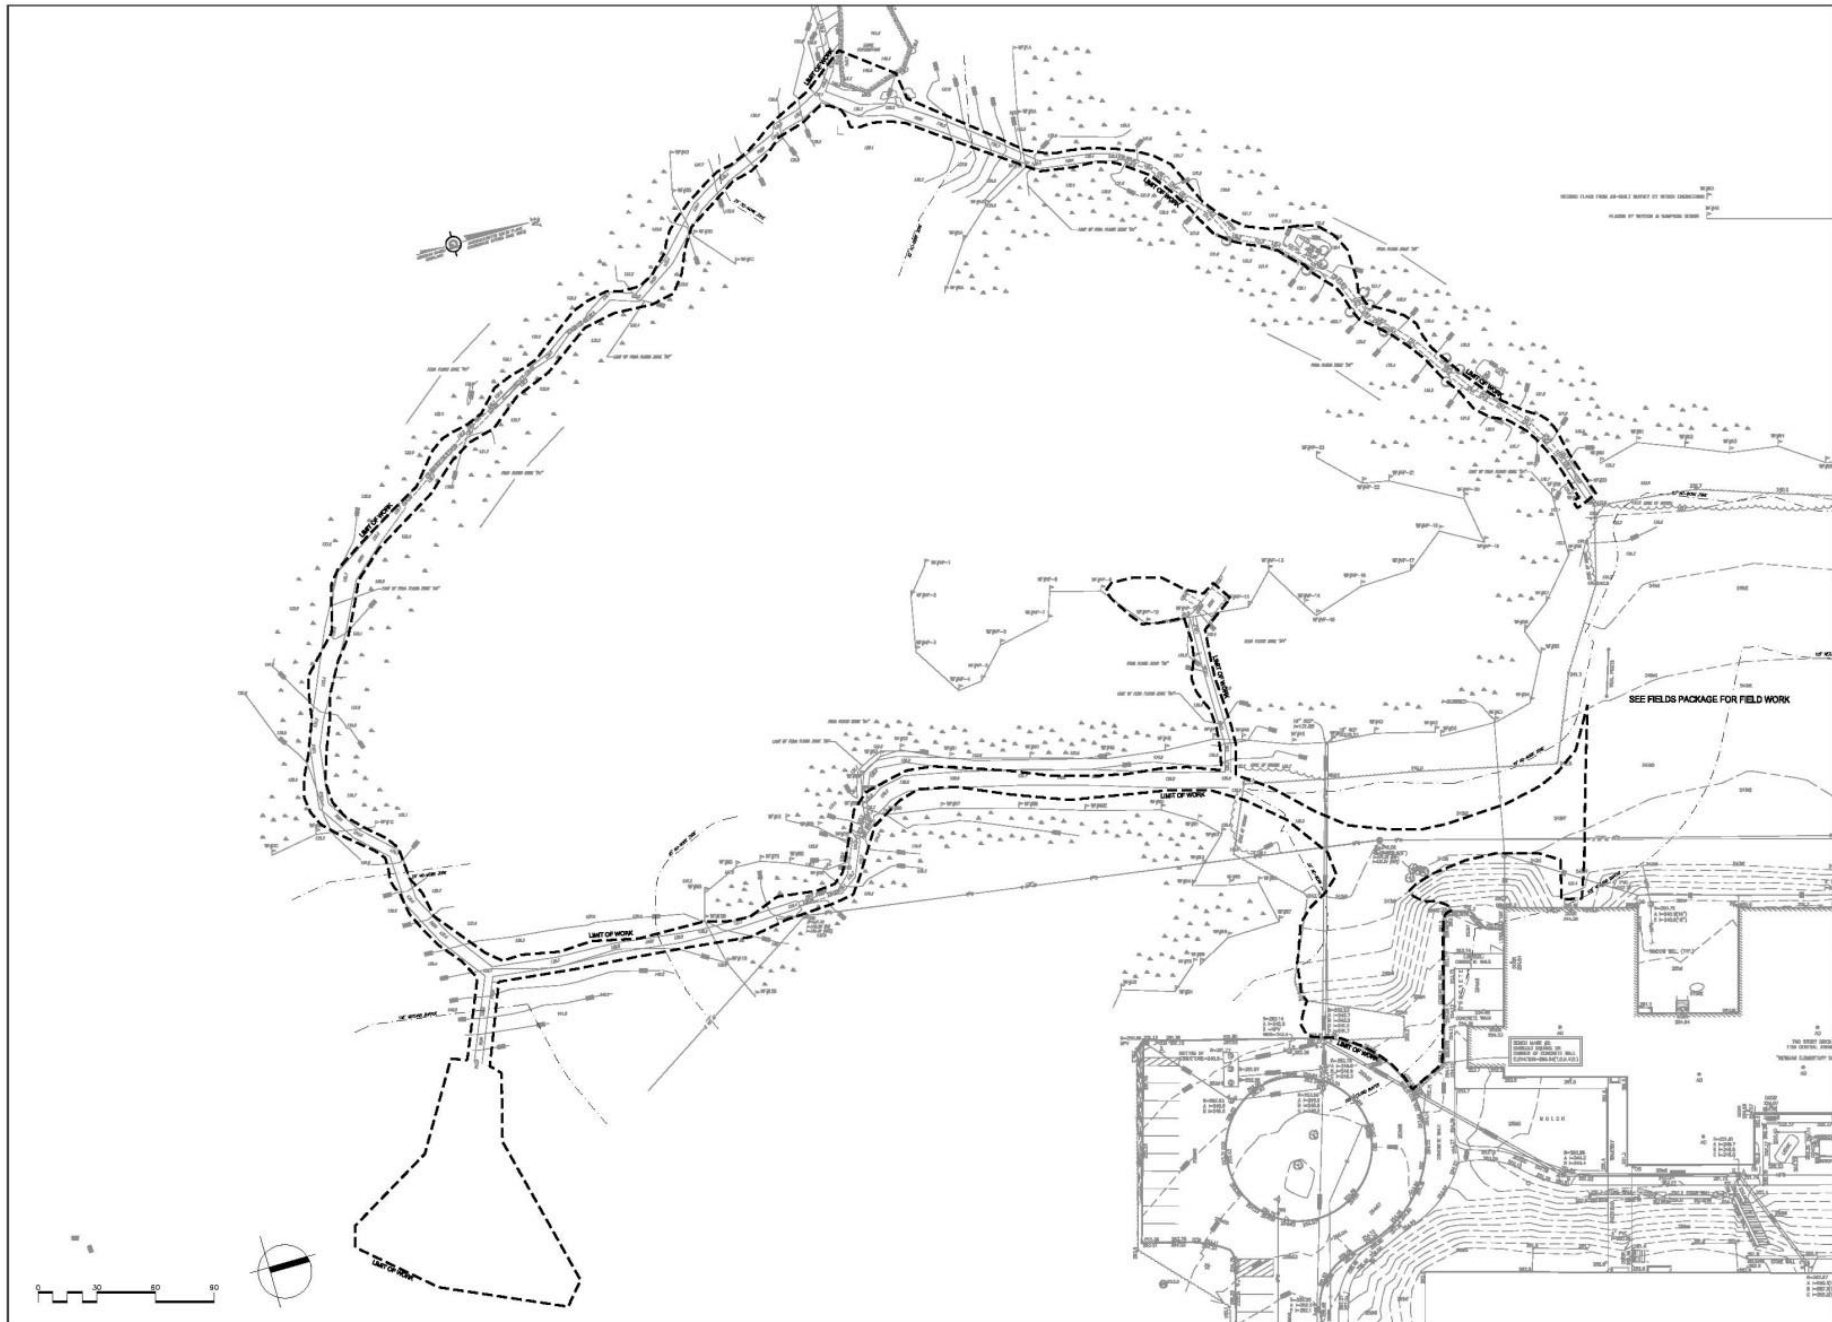

NEWMAN PLAYING FIELDS & EASTMAN CONSERVATION AREA
Improvements Project
1155 CENTRAL AVE

Weston & Sampson
100 Fellowship Blvd., #200 Framingham, MA
888.656.5229 508.875.8000
www.westonandsampson.com

Consultants:

North:

Revisions:

Rev	Date	Description


Seal:

PRELIMINARY DESIGN NOT FOR CONSTRUCTION

Date: 10.18.2014
Scale: AS SHOWN
Drawn By: SBR
Reviewed By: CPM
Checked By: MMW
Approved By: ERS

Drawing Title:
EASTMAN EXISTING
CONDITIONS PLAN

Sheet Number:
E-L1.0

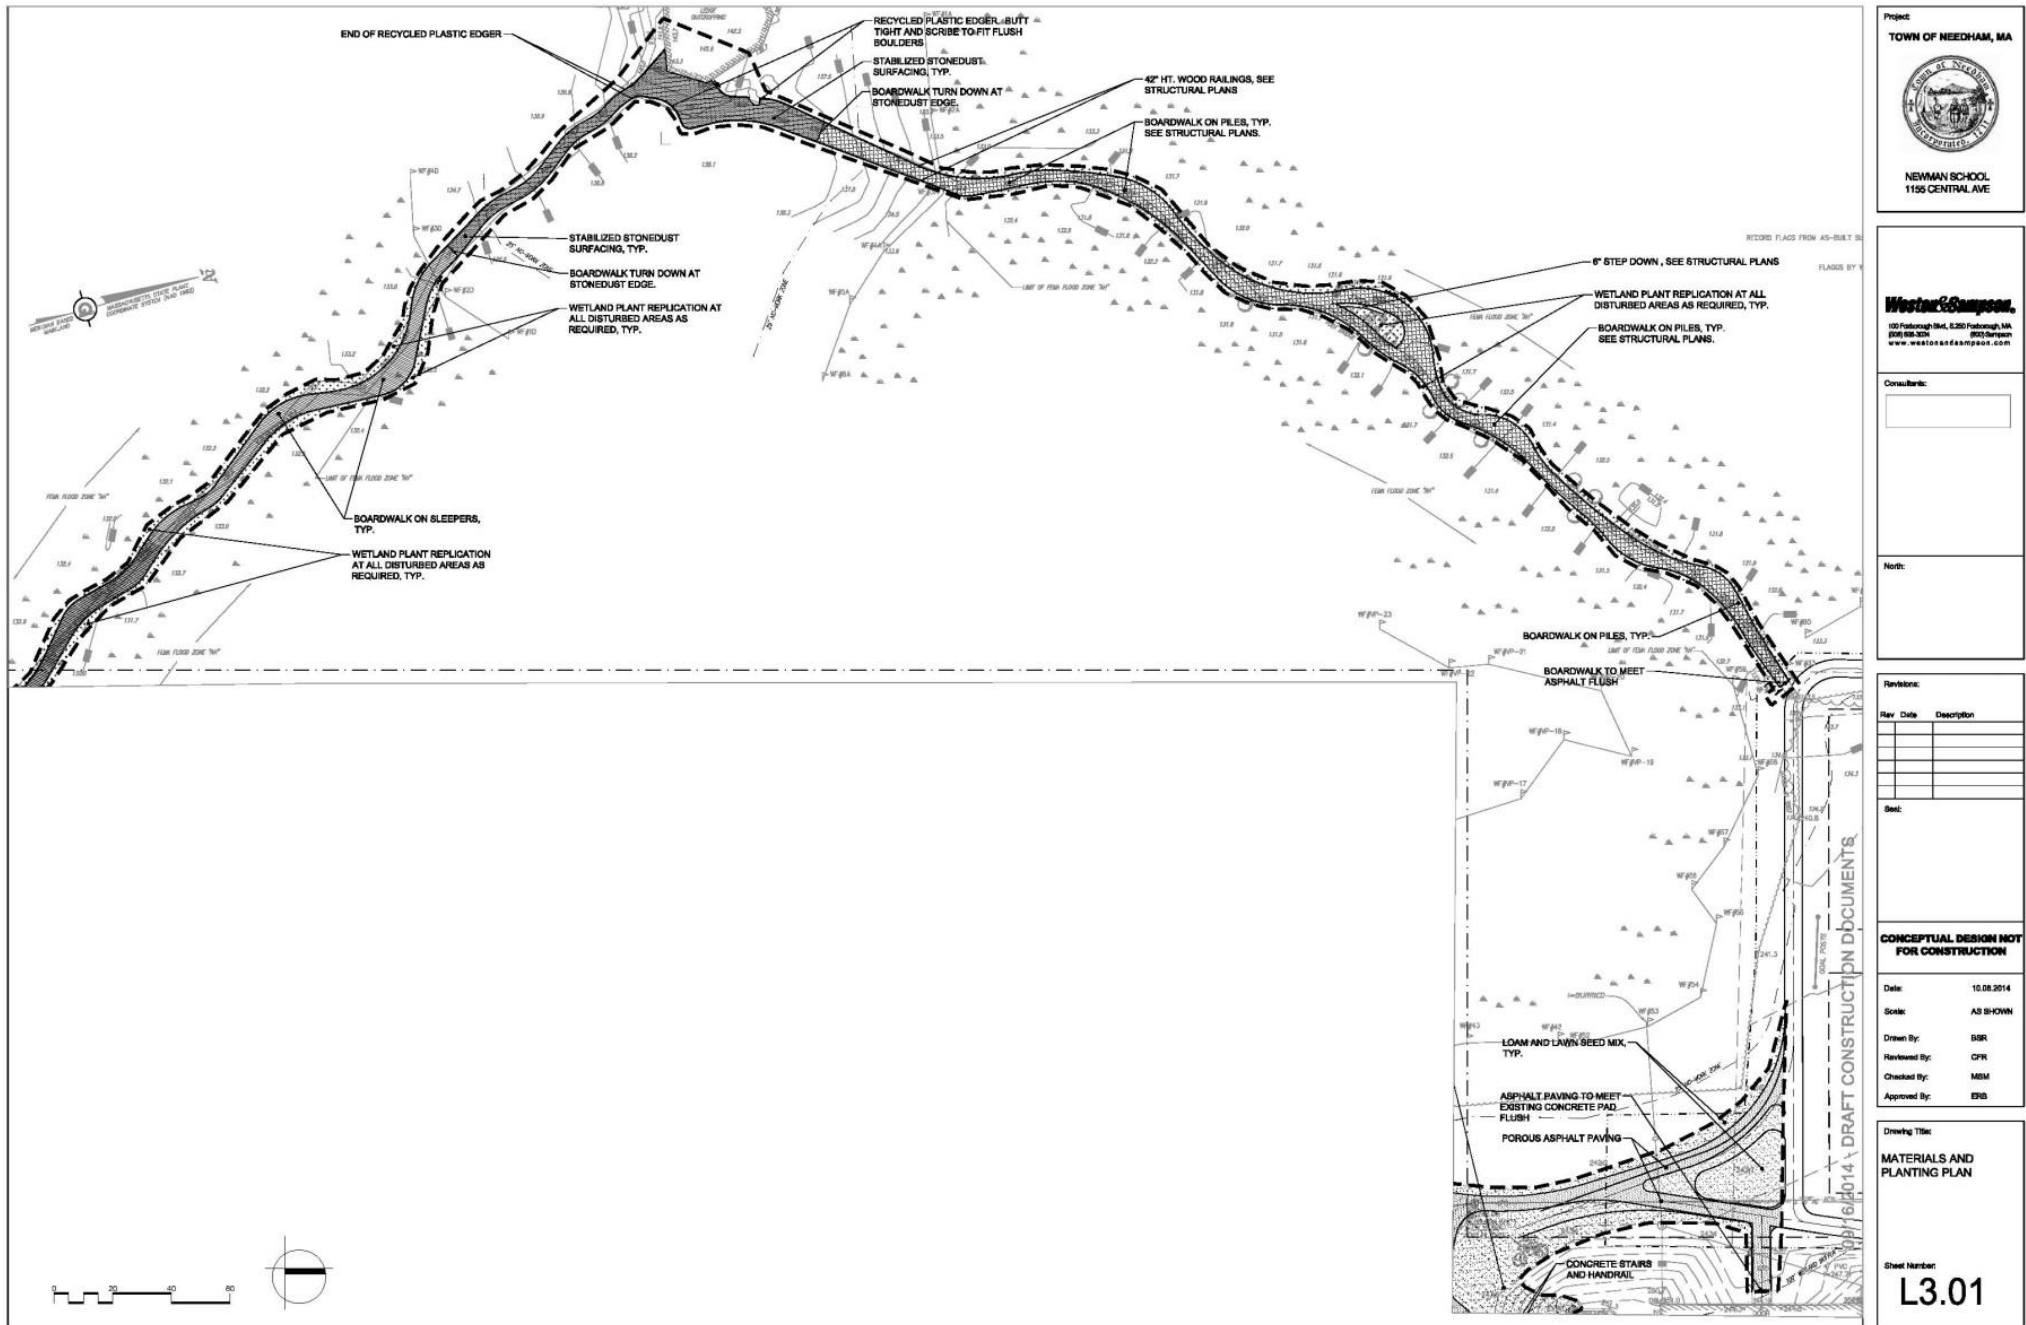

Project:
TOWN OF NEEDHAM, MA



NEWMAN SCHOOL
1155 CENTRAL AVE

Weston & Sampson
100 Falmouth Road, Suite 200 Falmouth, MA
01905-5029 508-858-3200
www.westonandsampson.com

Consultants:

North:

Revisions:

Rev	Date	Description


Seal:

**CONCEPTUAL DESIGN NOT
FOR CONSTRUCTION**

Date: 10.08.2014
Scale: AS SHOWN
Drawn By: SBR
Reviewed By: CPM
Checked By: MEM
Approved By: ERS

Drawing Title:
**MATERIALS AND
PLANTING PLAN**

Sheet Number:
L3.01

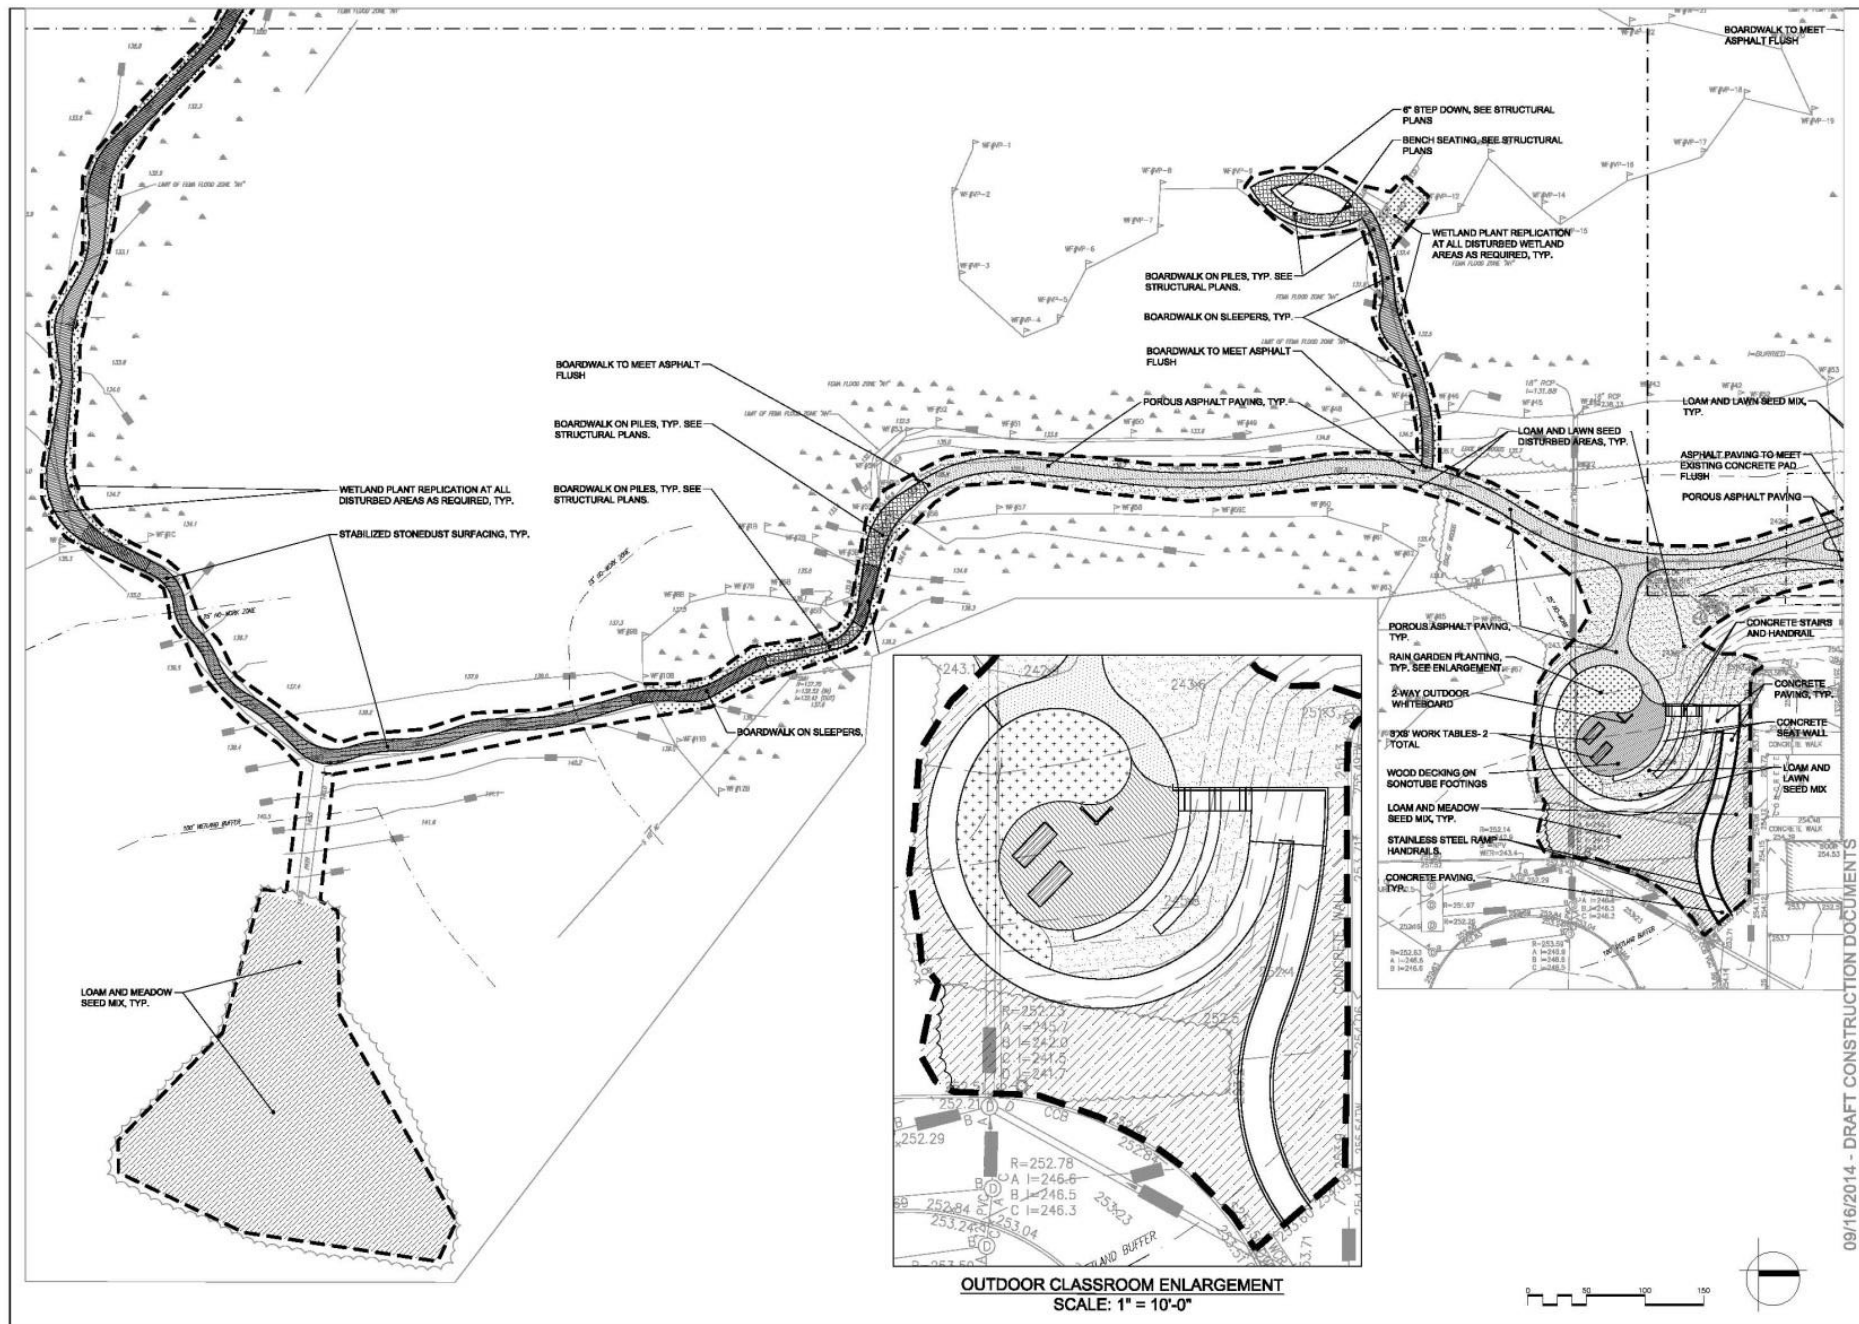

Project:
TOWN OF NEEDHAM, MA


NEWMAN SCHOOL
1155 CENTRAL AVE

Weston & Sampson
100 Falmouth Blvd., 2nd Floor, Needham, MA
617.455.5200 www.westonsampson.com

Consultants:


North:


Revisions:

Rev	Date	Description

See:

CONCEPTUAL DESIGN NOT FOR CONSTRUCTION

Date: 10.08.2014
Scale: AS SHOWN
Drawn By: SBR
Reviewed By: CPH
Checked By: MEM
Approved By: ERS

Drawing Title:
MATERIALS AND PLANTING PLAN

Sheet Number:
E-L3.02



EASTMAN CONSERVATION AREA



Newman Fields + Eastman Conservation Area

CPC Public Hearing March 11, 2015

TOWN OF NEEDHAM
MASSACHUSETTS
PARK & RECREATION DEPARTMENT

Spurr
Weston & Sampson's
DEN STUDIO
Appendix D