


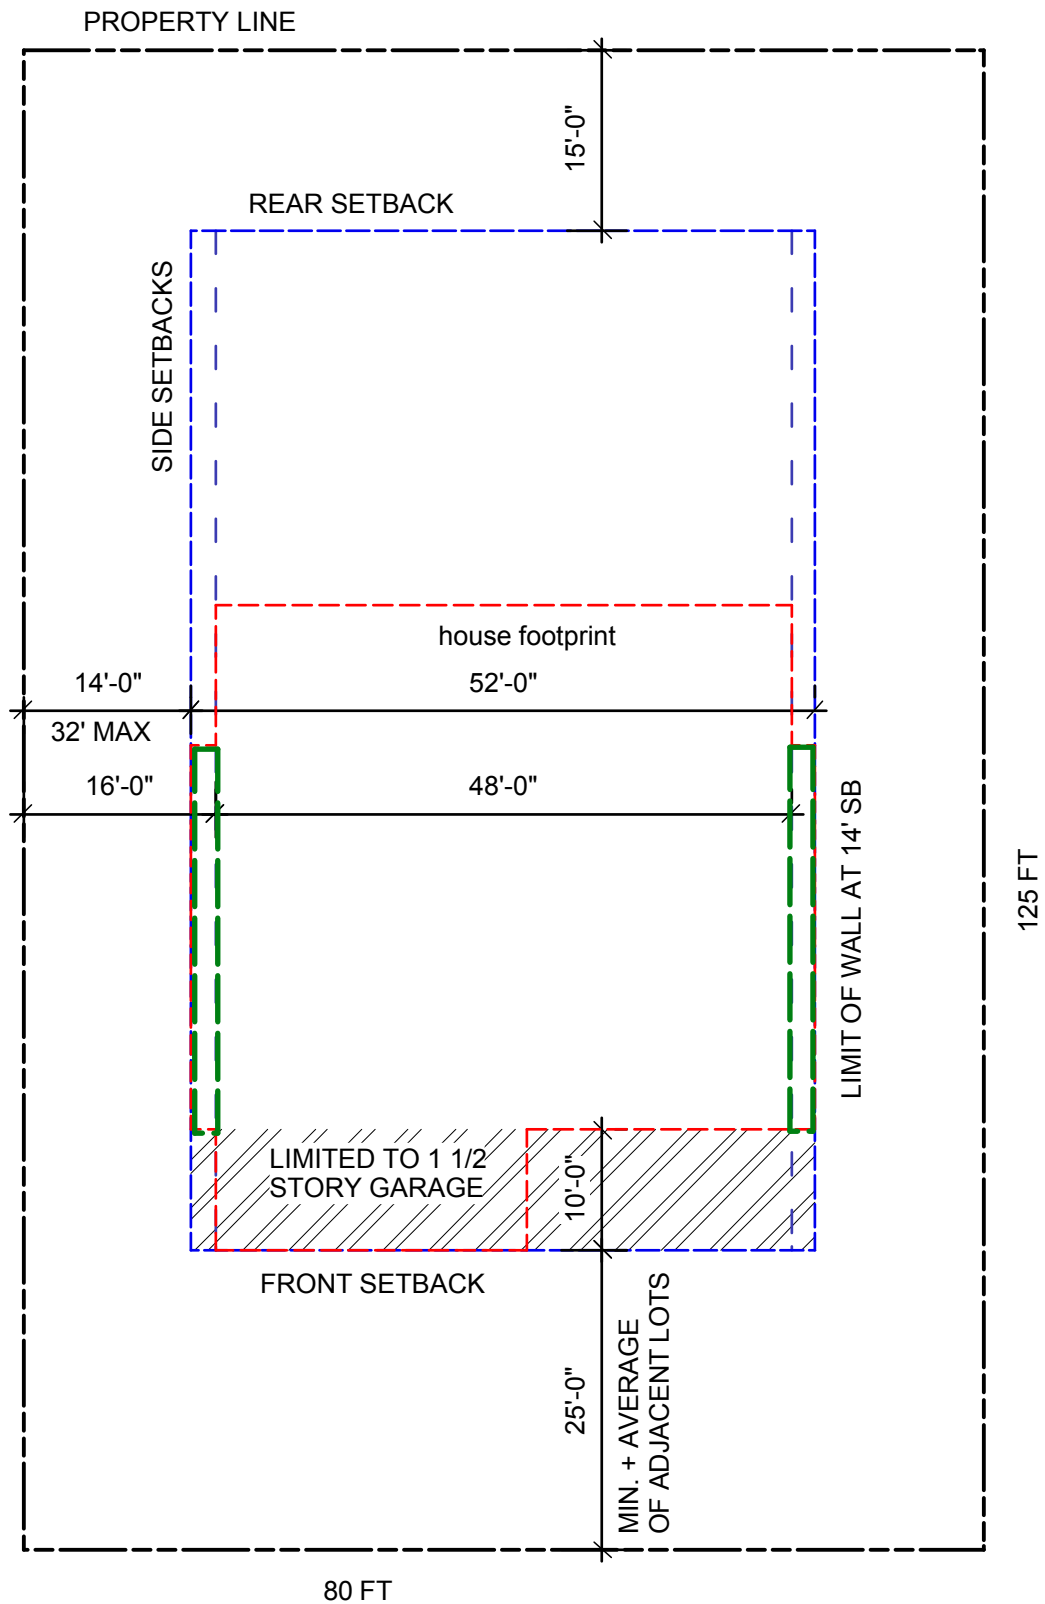

Lge House Study
 Proposed Site Dimensional Regs
 Conforming Lot 10000sf

Street

LAC 28% 2800sf
 FAR 38% 3800+600sf gar