


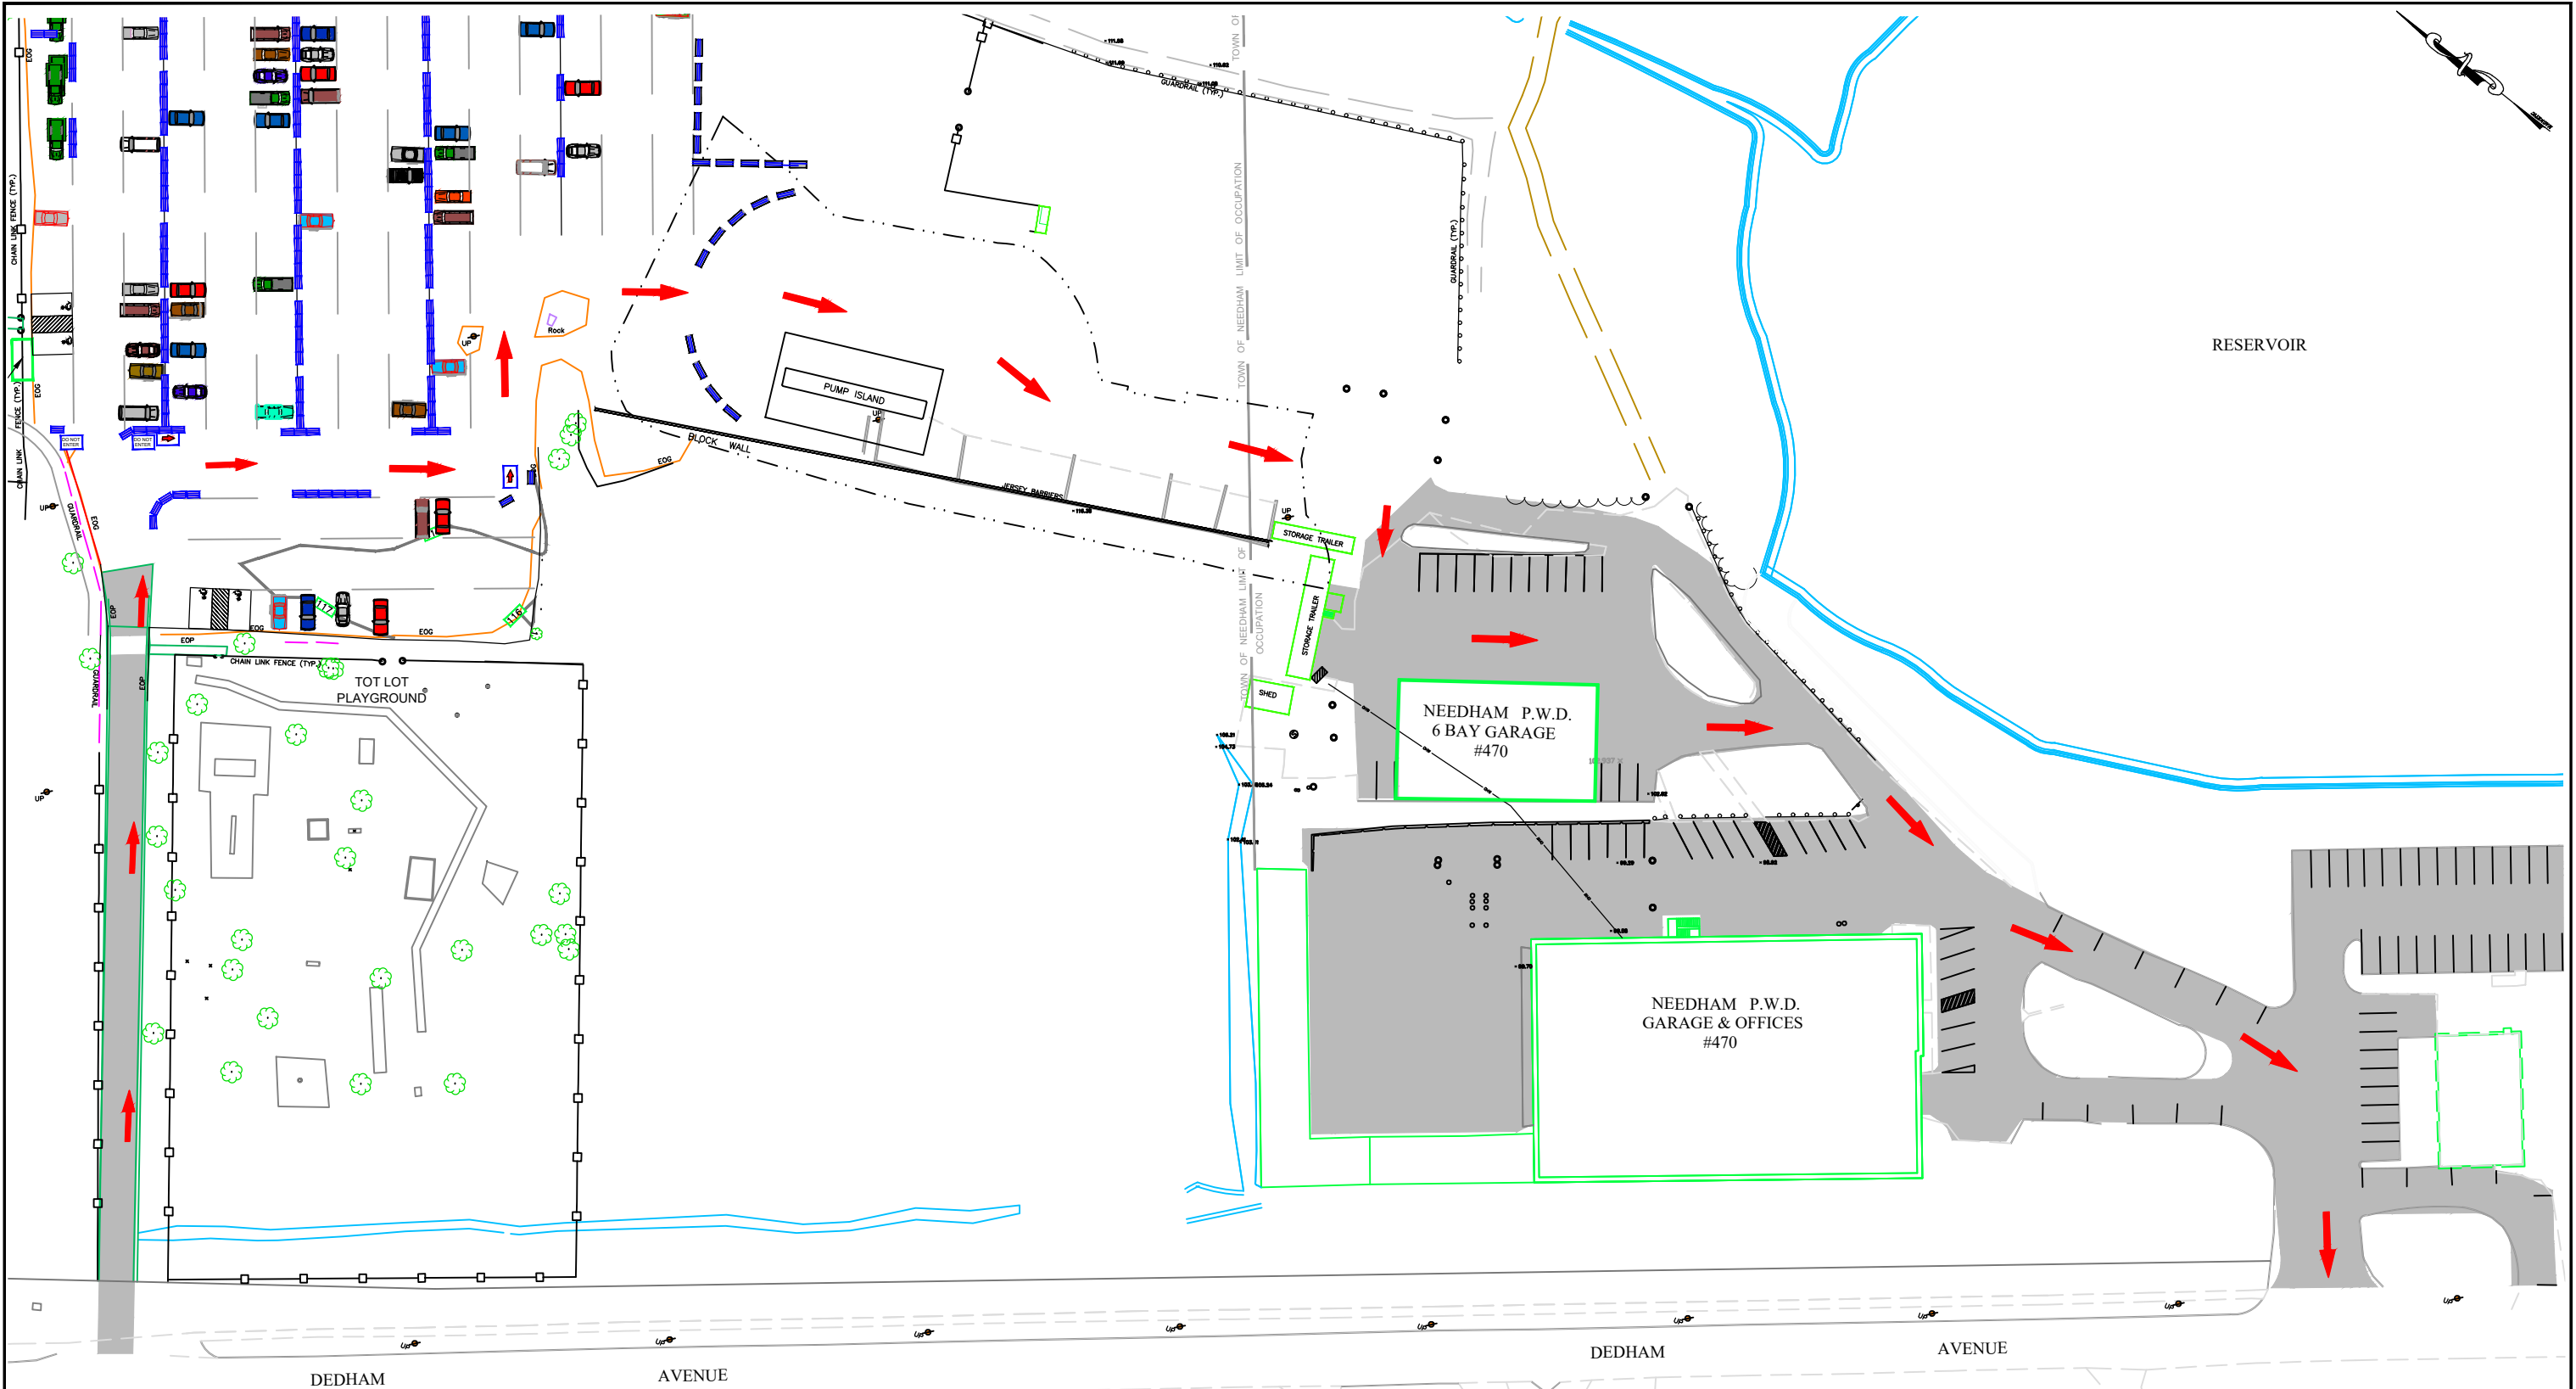

				HAZARDOUS CHEMICAL WASTE DAY DEFAZIO FIELD ROUTING PLAN	Survey DFK/PDC
				SCALE: NOT TO SCALE DATE: SEPT. 24 2021	Draft TGS
				DEDHAM AVENUE NEEDHAM, MA	Check TAR/ALD
DATE	REVISION	BY		Prepared for: ENGINEERING DEPARTMENT DEPARTMENT OF PUBLIC WORKS NEEDHAM, MA 02492	Job. No. DEFA20
				NEEDHAM DEPARTMENT OF PUBLIC WORKS ENGINEERING DIVISION	Sheet 1 of X Dwg. No.
				470 Dedham Avenue, Needham, MA 02492 (781) 455-7538	