


K:\Needham, MA\5413 - Downtown - Phase I Construction Services\walk traffic management\Needham - 5413 - Xwalk Const Phasing.dwg

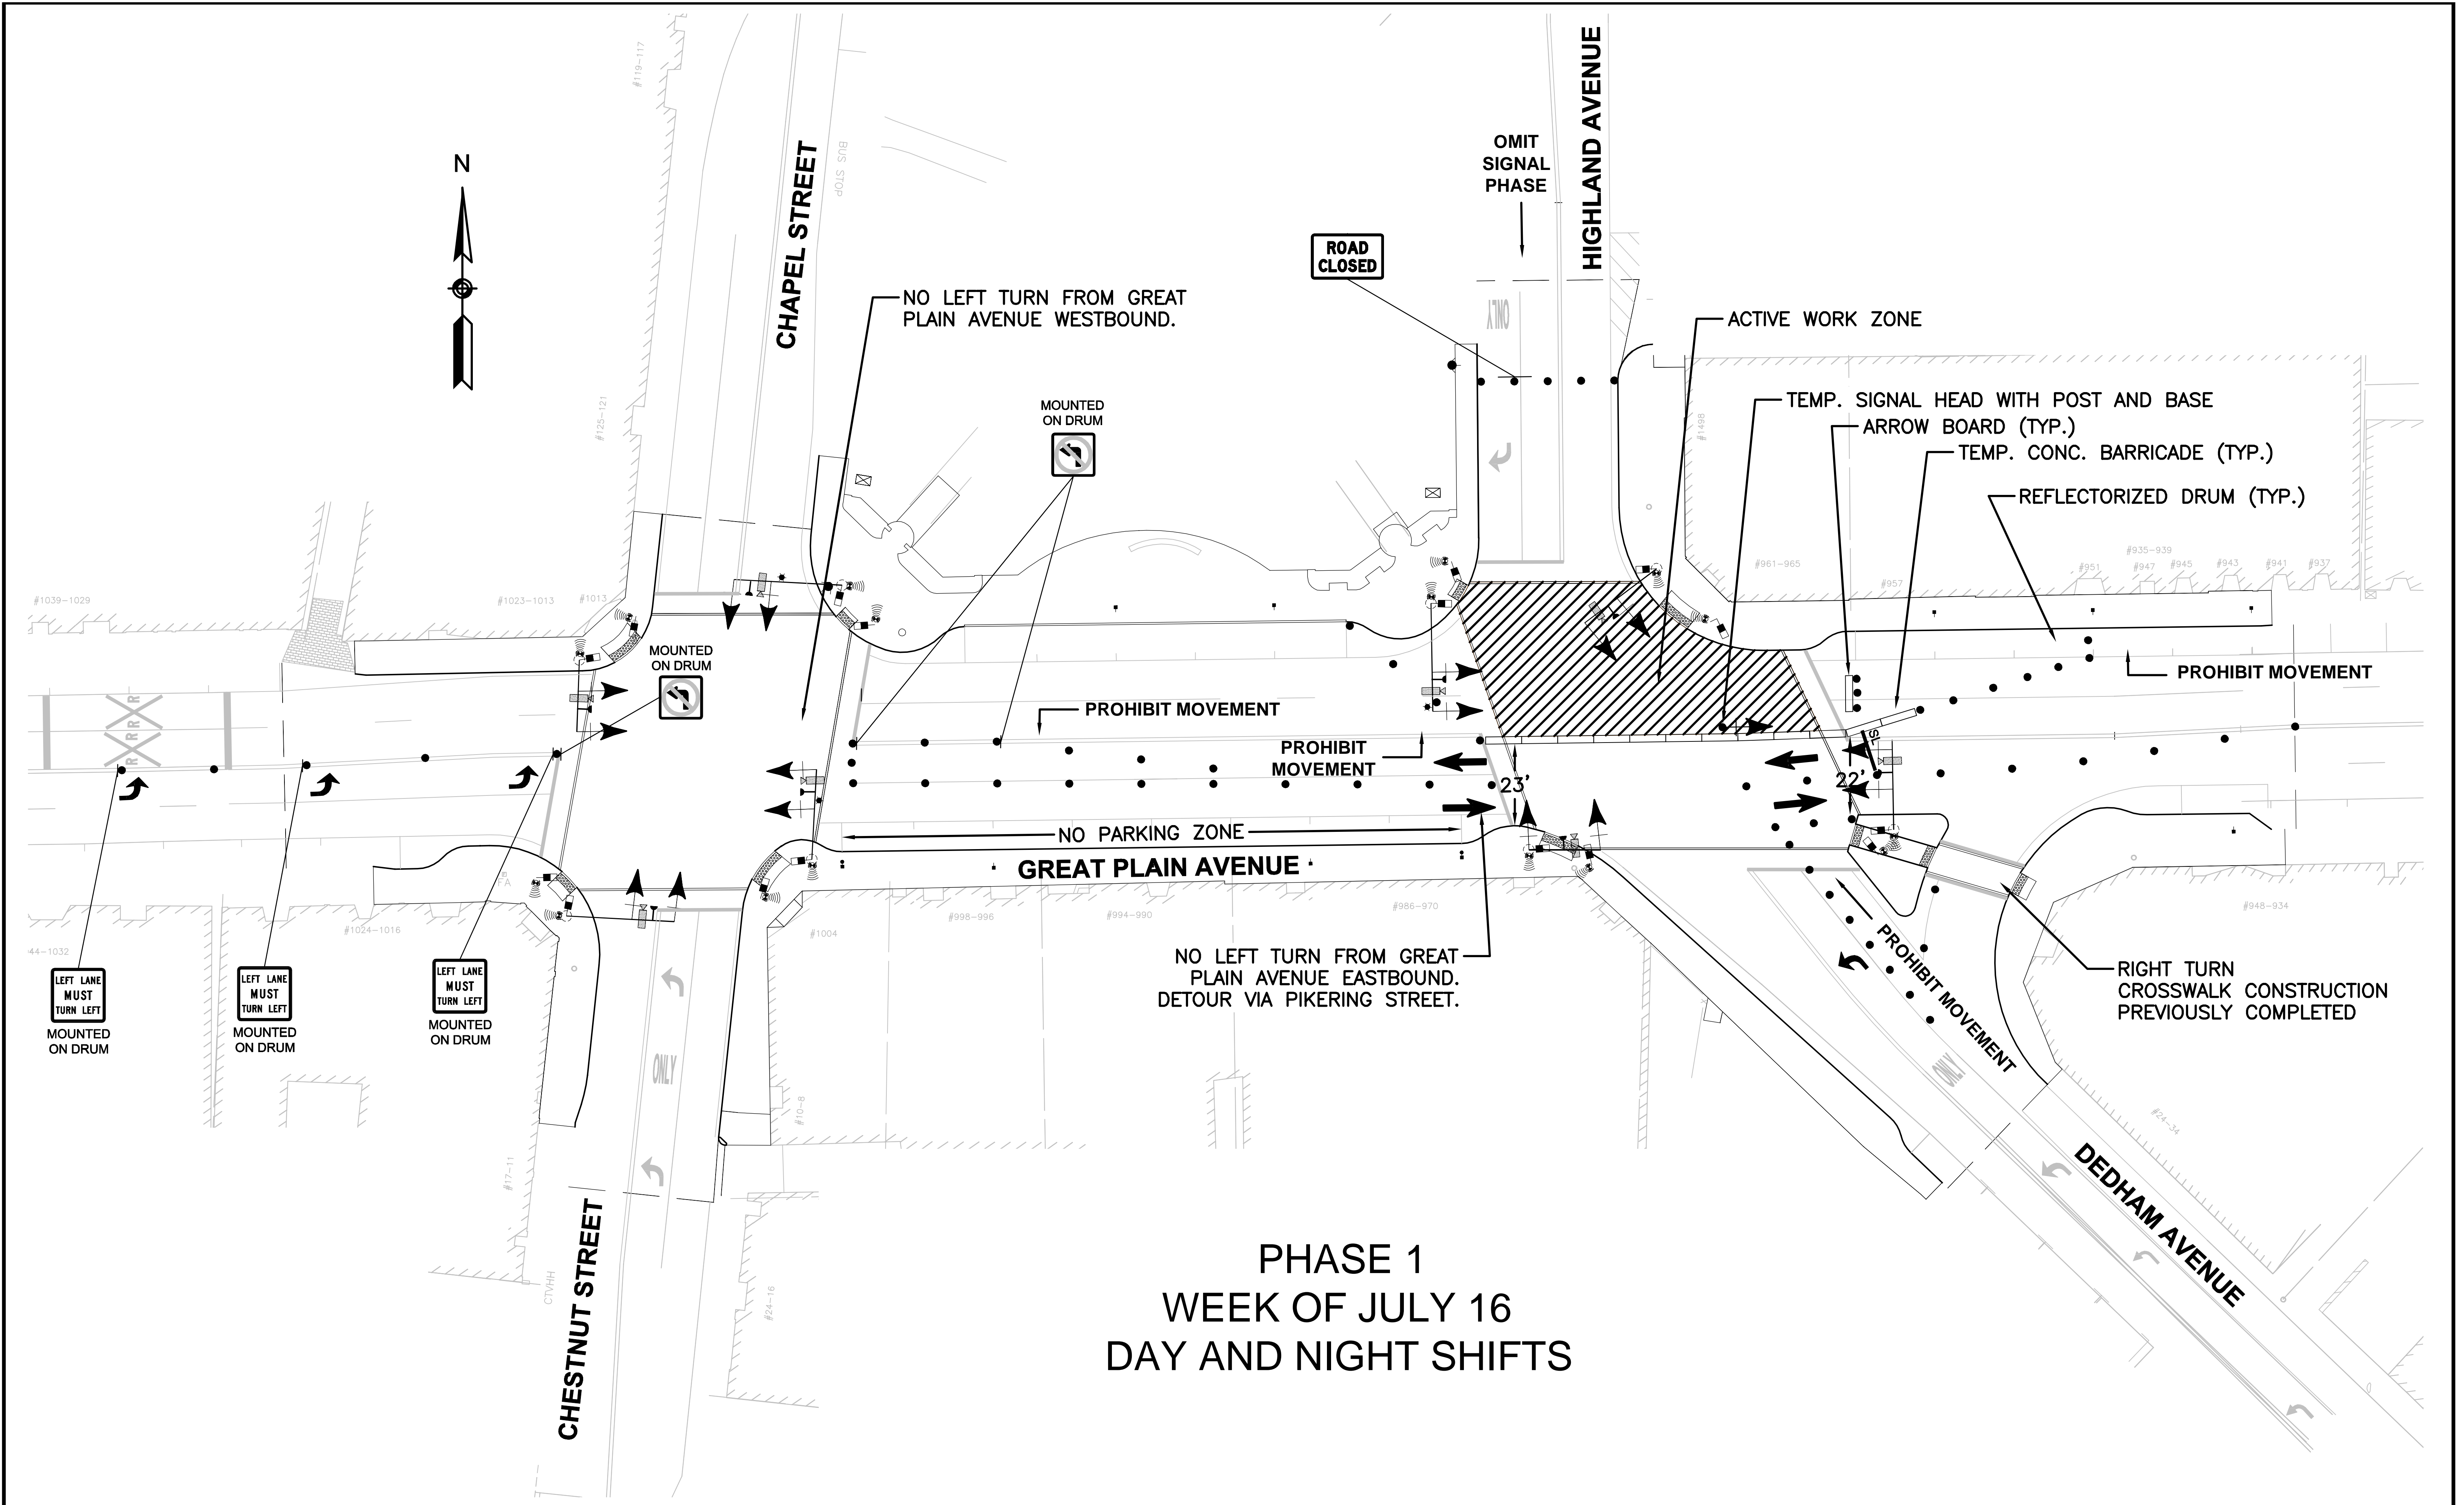

**PHASE 1
WEEK OF JULY 16
DAY AND NIGHT SHIFTS**

| NUMBER | DATE | MADE BY | CHECKED BY | DESCRIPTION |
|--------|------|---------|------------|-------------|
| | | | | |
| | | | | |
| | | | | |
| | | | | |

DRAWN BY:
MWW

DESIGNED BY:
MWW

CHECKED BY:
MH

PE STAMP:

PREPARED BY:

BETA

www.BETA-Inc.com

SCALE:

20 0 20 40
SCALE IN FEET: 1"=20'

UNLESS OTHERWISE NOTED OR CHANGED BY REPRODUCTION

**DOWNTOWN IMPROVEMENTS
PHASE I
CROSSWALK CONSTRUCTION - PHASE 1
NEEDHAM, MASSACHUSETTS**

BETA JOB No. 5126

PLOT DATE: 6/20/2017 3:49 PM

ISSUE DATE: 6/20/2017

SHEET No. **1 OF X**

File: Needham - 5413 - Xwalk Const Phasing.dwg