


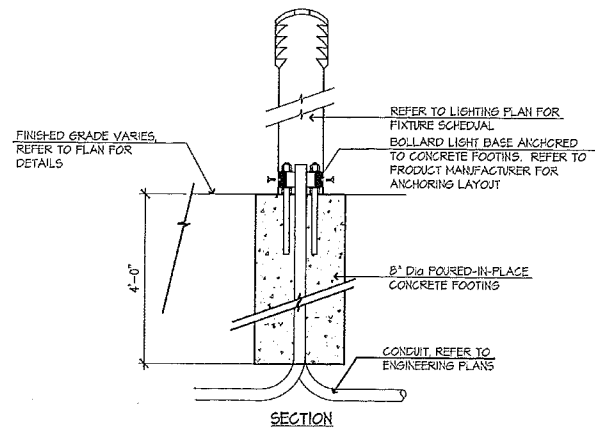

1 BOLLARD LIGHT
SCALE: N.T.S.

LAYOUT LEGEND

	COLORLED CONCRETE WITH STAMPED PATTERN
	COLORLED CONCRETE WITH BROOM FINISH
	CONCRETE
	STABILIZED STONE DUST PAVING
	SYNTHETIC TURF PUTTING GREEN
	OUTDOOR BENCH
	OUTDOOR PATIO FURNITURE
	NATURAL GAS GRILL WITH AUTO SHUT OFF TIMER
	NATURAL GAS FIRE PIT WITH AUTO SHUT OFF TIMER
	BOLLARD LIGHTING, 30" HEIGHT

tat
the architectural team

The Architectural Team, Inc.
50 Commandant's Way at Admiral's Hill
Chelsea MA 02150
T 617.889.4402
F 617.884.4329
www.architecturalteam.com
©2011 The Architectural Team, Inc.

Consultant:




Stantec Consulting Services Inc.
141 Portland St.
Boston MA 02114
Tel: 617.523.8103
Fax: 617.523.4333
www.stantec.com

Revision:

Architect of Record:



Drawn: JDM
Checked: DN
Scale: 1"=30'-0"
Key Plan:

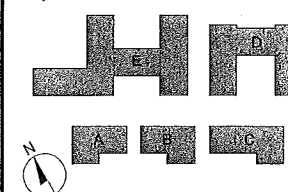

Project Name:
Needham Mews

692 + 744 Greendale Avenue
Needham, MA

Sheet Name:


LANDSCAPE PLANS -
MATERIALS PLAN

Project Number:
12060

Issue Date:
April 8, 2013

Sheet Number:
L-1.0


Thursday, April 11, 2013 11:27:12 AM
G:\temp\JDM\CR\Needham\2013-03-190\Current\120600000_MTRL.dwg

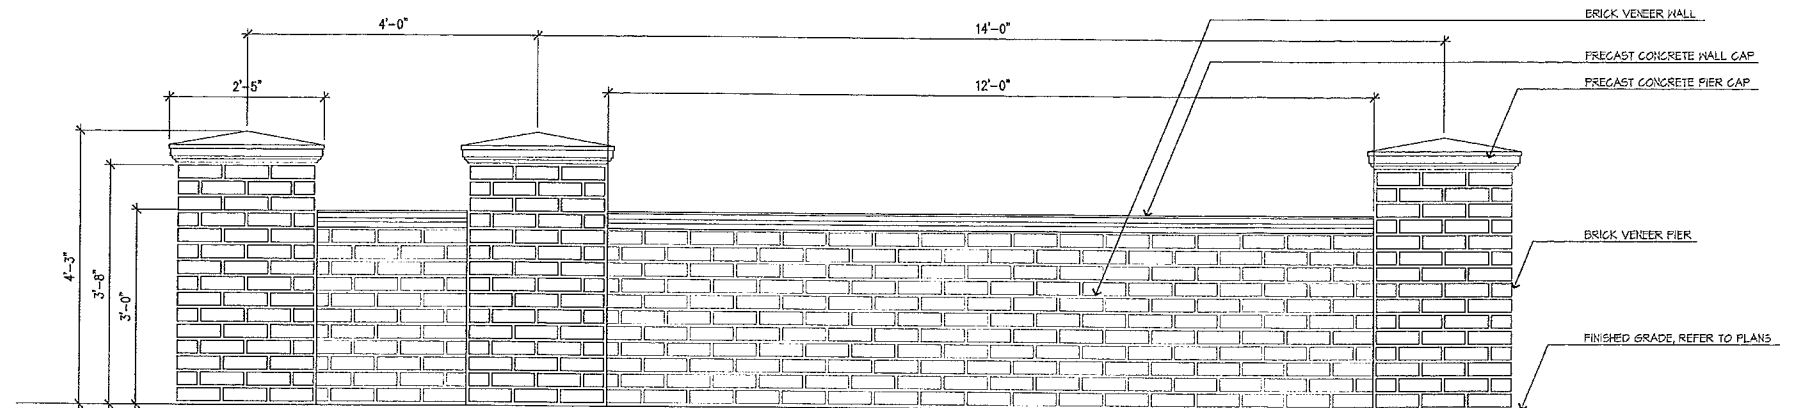


1 ENTRY MONUMENT WALL
SCALE: 3/4"=1'-0"




3 ENTRY MONUMENT WALL WITH PROPERTY SIGN
SCALE: 3/4"=1'-0"

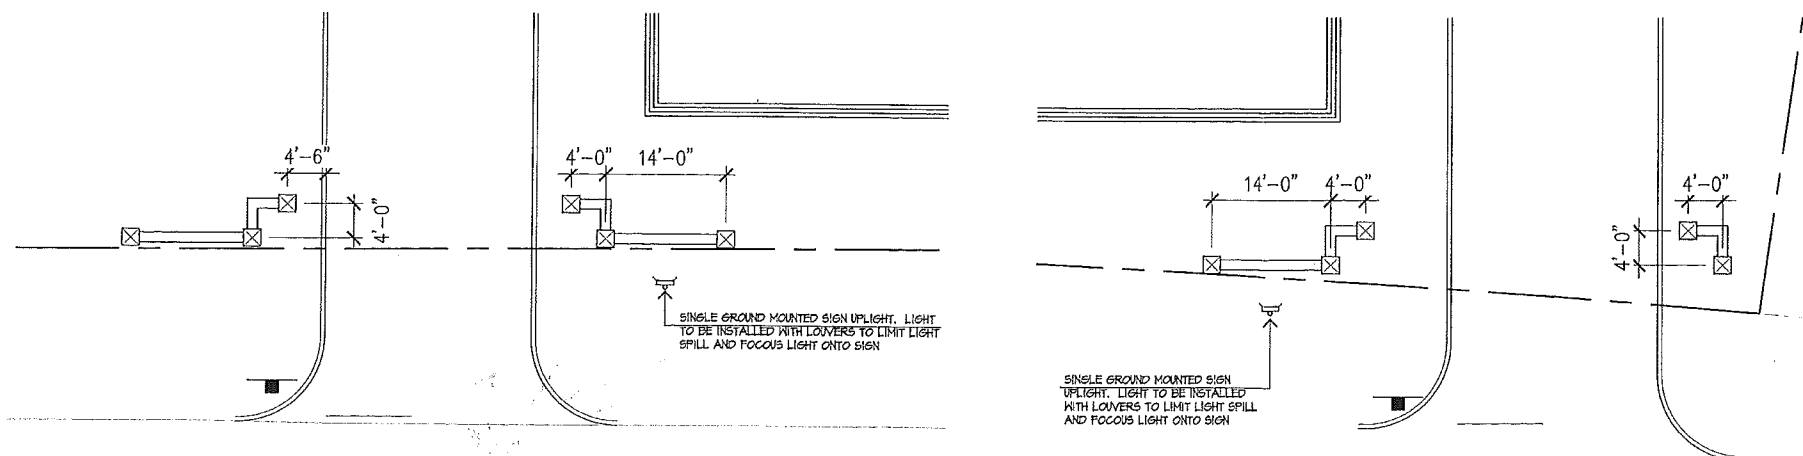

5 ENTRY MONUMENT ENLARGEMENT - PLAN
SCALE: 1"=10'-0"

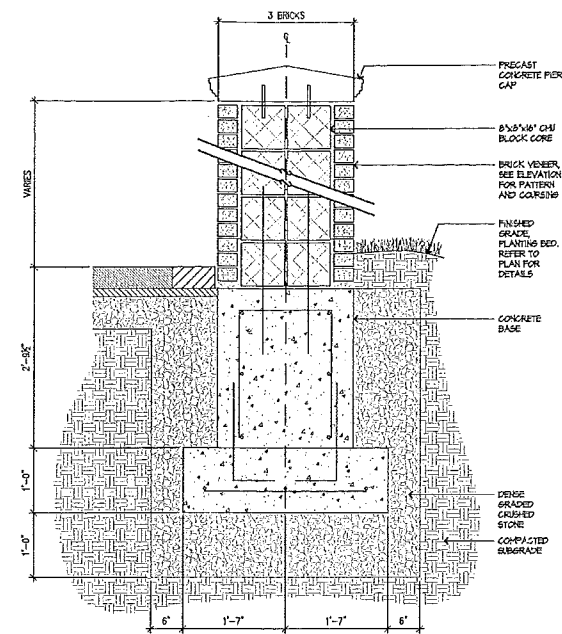

2 ENTRY MONUMENT PIER - SECTION
SCALE: 3/4"=1'-0"

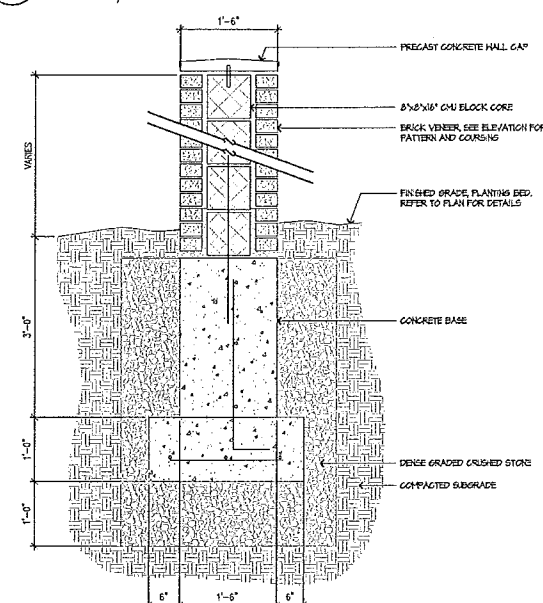

4 ENTRY MONUMENT WALL - SECTION
SCALE: 3/4"=1'-0"

tat
the architectural team

The Architectural Team, Inc.
50 Commandant's Way at Admiral's Hill
Chelsea MA 02150
T 617.889.4402
F 617.884.4329
www.architecturalteam.com
©2011 The Architectural Team, Inc.


Consultant:
Stantec
Stantec Consulting Services Inc.
141 Portland St.
Boston MA 02114
Tel: 617.523.8103
Fax: 617.523.4333
www.stantec.com

Revision:

Architect of Record:



Drawn: JDM
Checked: DN
Scale: AS NOTED
Key Plan:

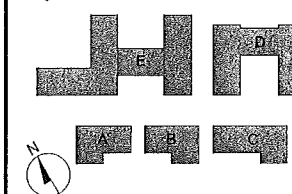

Project Name:
Needham Mews

692 + 744 Greendale Avenue
Needham, MA

Sheet Name:

LANDSCAPE PLANS -
MATERIALS PLAN
ENTRY WALLS

Project Number:
12060


Issue Date:
April 8, 2013

Sheet Number:
L-1.1

[illegible]

SIN	QIR	GEORGIAN NAME	COMMON NAME	SIZE	NOTES
EUROPEAN SERIES					
28		ALMAA BAKARS' PIR	B'AKARS' PIR, ALMAA	16" x 21" B&B	
29		ALMAA KAPURIT' TOLAME WHIRY WHIRL	COLLAPSE VALLEY WHIRL ALMAA	18" x 24" B&B	
34		ALMAA HOSKOPALA SOROKI RIVER	ITALIAN CREEK	16" x 21" B&B	
35		ALMAA DASHA TONKART	CEPHALOPOD HURDLES	14" x 21" B&B	
36		ALMAA HOSKOPALA DASHA CRY	ARTIFICIAL RIVER	15" x 18" B&B	
37		ALMAA HOSKOPALA	ITALIAN JACUSE	16" x 21" B&B	
38		ALMAA LAFICHA	MOUNTAIN LAFICHA	16" x 21" B&B	
39		ALMAA HOSKOPALA BOUNE DE LAFICHA	BOULE DE NEIGE HOSKOPALA	14" x 21" B&B	
40		ALMAA HOSKOPALA HOSKOPALA	PHOSPHORUS HOSKOPALA	12" x 21" B&B	
42		ALMAA HOSKOPALA ALMAA CRY WHIRL	PAL CEPHALOPOD HOSKOPALA	14" x 21" B&B	
43		ALMAA HOSKOPALA VORLAFICHA	ORIGINATE WH	14" x 21" B&B	
44		ALMAA HOSKOPALA	ALMAA HOSKOPALA NEW	10" x 21" B&B	
ALMAA SERIES					
45		ALMAA HOSKOPALA	HOSKOPALA BOUNE	15" x 21" B&B	
46		ALMAA HOSKOPALA VORLAFICHA	SUMMIT ALMAA HOSKOPALA	14" x 21" B&B	
47		ALMAA HOSKOPALA ALMAA HOSKOPALA	ALMAA HOSKOPALA	14" x 21" B&B	
48		ALMAA HOSKOPALA ALMAA HOSKOPALA	ALMAA HOSKOPALA	14" x 21" B&B	
POLYDUS PRONALUS (65000)					
NOTE: PLANTS OR ANIMALS ON THE LIST ARE TO BE LOCATED BY THE LANDSCAPE ARCHITECT					
VI	W1	ORCHISTRAEUM WAXWING BERRY	SPALTA PLANT	2 YRS. PL. POT	24" OR
		CALLUNA VIGOR	W. BART. POMP.	2 YRS. PL. POT	18" OR
		HEMORRHOIS. SUELLA BERRY	STELLA BLOOM BAILY	2 YRS. PL. POT	24" OR
		FRAXINUS (A. LEUCODENDRUS) HAWKEY	SPARG. POMPONIN GRASS	2 YRS. PL. POT	24" OR
		HEMORHOIS. SUELLA BERRY	W. BART. POMP.	2 YRS. PL. POT	18" OR
		STELLA BLOOMING BAILY	SPARG.	2 YRS. PL. POT	18" OR
		SEED. HAWKEY LIT	FRAXINUS	2 YRS. PL. POT	24" OR
W2	W1	HEMORRHOIS. HAWKEY BERRY	BAILY	2 YRS. PL. POT	24" OR
		HEMORRHOIS. JEFFOT SPARGAN	BAILY	2 YRS. PL. POT	18" OR
		HEMORRHOIS. SUELLA BERRY	BAILY	2 YRS. PL. POT	18" OR
W3	W1	HEMORHOIS. HAWKEY BERRY	FRAXINUS	2 YRS. PL. POT	24" OR
		HEMORHOIS. HAWKEY BERRY	FRAXINUS	2 YRS. PL. POT	24" OR
		HEMORHOIS. HAWKEY BERRY	FRAXINUS	2 YRS. PL. POT	24" OR
		HEMORHOIS. HAWKEY BERRY	FRAXINUS	2 YRS. PL. POT	24" OR
		HEMORHOIS. HAWKEY BERRY	FRAXINUS	2 YRS. PL. POT	24" OR
W4	W1	HEMORHOIS. HAWKEY BERRY	FRAXINUS	2 YRS. PL. POT	24" OR
		HEMORHOIS. HAWKEY BERRY	FRAXINUS	2 YRS. PL. POT	24" OR
		HEMORHOIS. HAWKEY BERRY	FRAXINUS	2 YRS. PL. POT	24" OR
		HEMORHOIS. HAWKEY BERRY	FRAXINUS	2 YRS. PL. POT	24" OR
		HEMORHOIS. HAWKEY BERRY	FRAXINUS	2 YRS. PL. POT	24" OR
W5	W1	HEMORHOIS. HAWKEY BERRY	FRAXINUS	2 YRS. PL. POT	24" OR
		HEMORHOIS. HAWKEY BERRY	FRAXINUS	2 YRS. PL. POT	24" OR
		HEMORHOIS. HAWKEY BERRY	FRAXINUS	2 YRS. PL. POT	24" OR
		HEMORHOIS. HAWKEY BERRY	FRAXINUS	2 YRS. PL. POT	24" OR
		HEMORHOIS. HAWKEY BERRY	FRAXINUS	2 YRS. PL. POT	24" OR
W6	W1	HEMORHOIS. HAWKEY BERRY	FRAXINUS	2 YRS. PL. POT	24" OR
		HEMORHOIS. HAWKEY BERRY	FRAXINUS	2 YRS. PL. POT	24" OR
		HEMORHOIS. HAWKEY BERRY	FRAXINUS	2 YRS. PL. POT	24" OR
		HEMORHOIS. HAWKEY BERRY	FRAXINUS	2 YRS. PL. POT	24" OR
		HEMORHOIS. HAWKEY BERRY	FRAXINUS	2 YRS. PL. POT	24" OR
		HEMORHOIS. HAWKEY BERRY	FRAXINUS	2 YRS. PL. POT	24" OR
W38	W1	HEMORHOIS. HAWKEY BERRY	FRAXINUS	2 YRS. PL. POT	24" OR
		HEMORHOIS. HAWKEY BERRY	FRAXINUS	2 YRS. PL. POT	24" OR
		HEMORHOIS. HAWKEY BERRY	FRAXINUS	2 YRS. PL. POT	24" OR
		HEMORHOIS. HAWKEY BERRY	FRAXINUS	2 YRS. PL. POT	24" OR
		HEMOR			

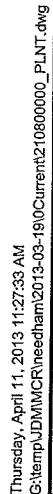

L-2.0