



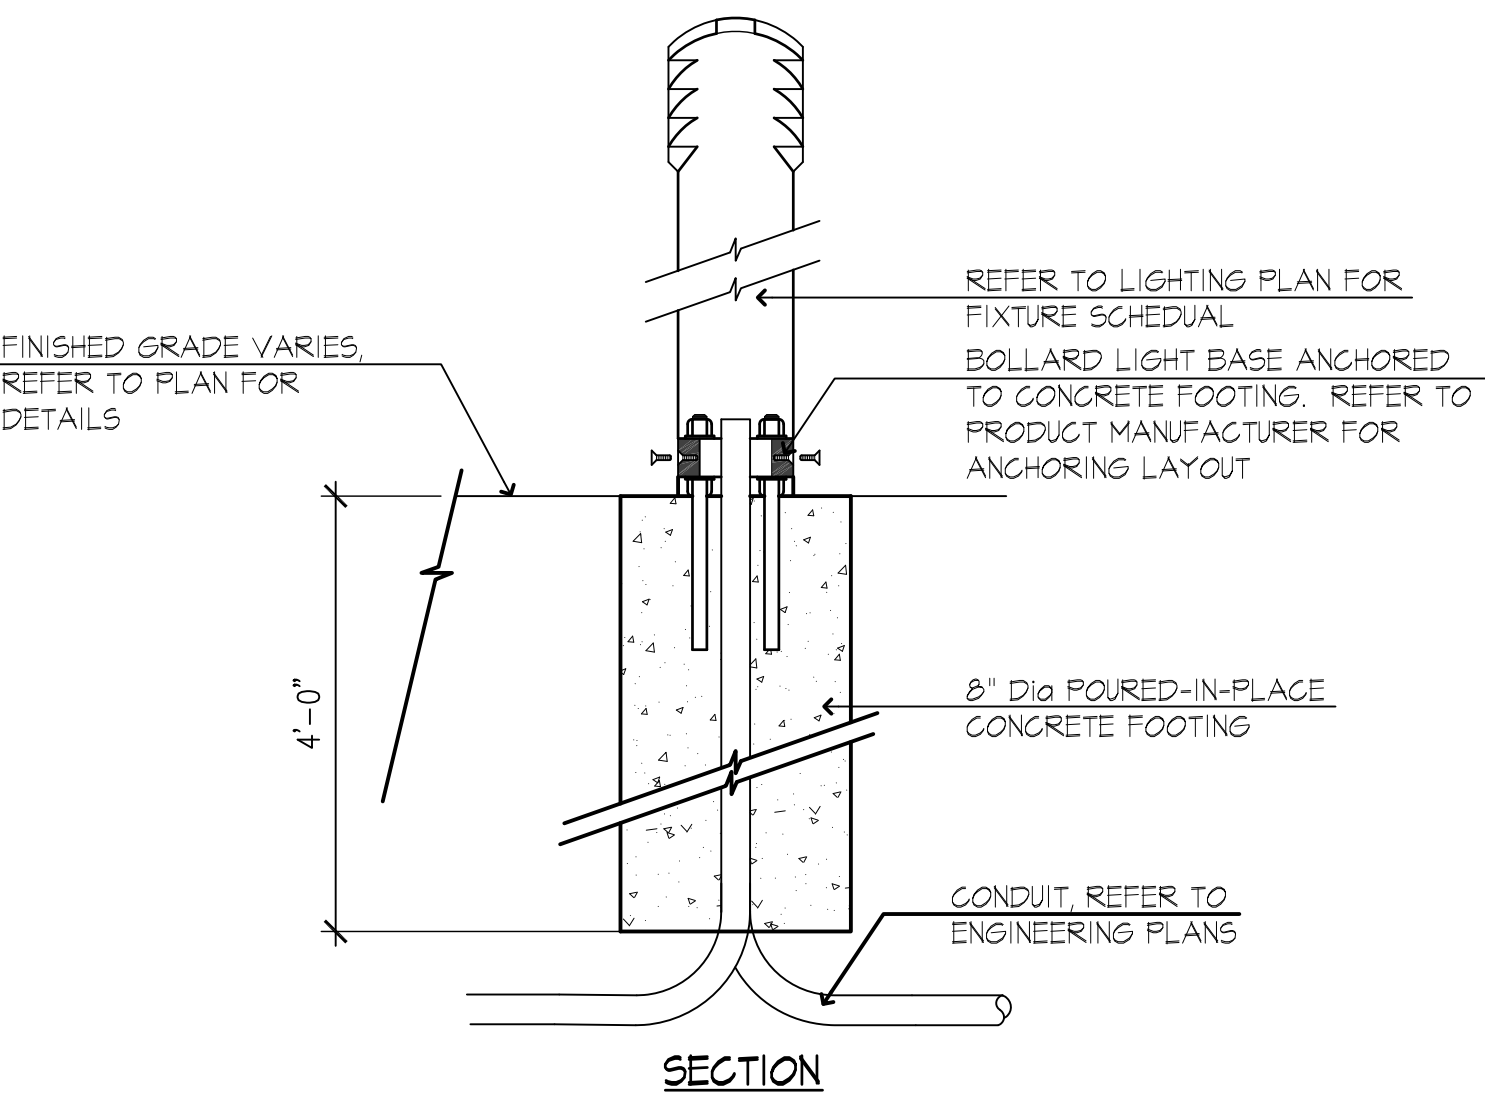

LAYOUT LEGEND	
	COLORED CONCRETE WITH STAMPED PATTERN
	COLORED CONCRETE WITH BROOM FINISH
	CONCRETE
	OUTDOOR BENCH
	OUTDOOR PATIO FURNITURE
	NATURAL GAS GRILL WITH AUTO SHUT OFF TIMER
	BOLLARD LIGHTING, 30" HEIGHT

1 BOLLARD LIGHT
SCALE: N.T.S

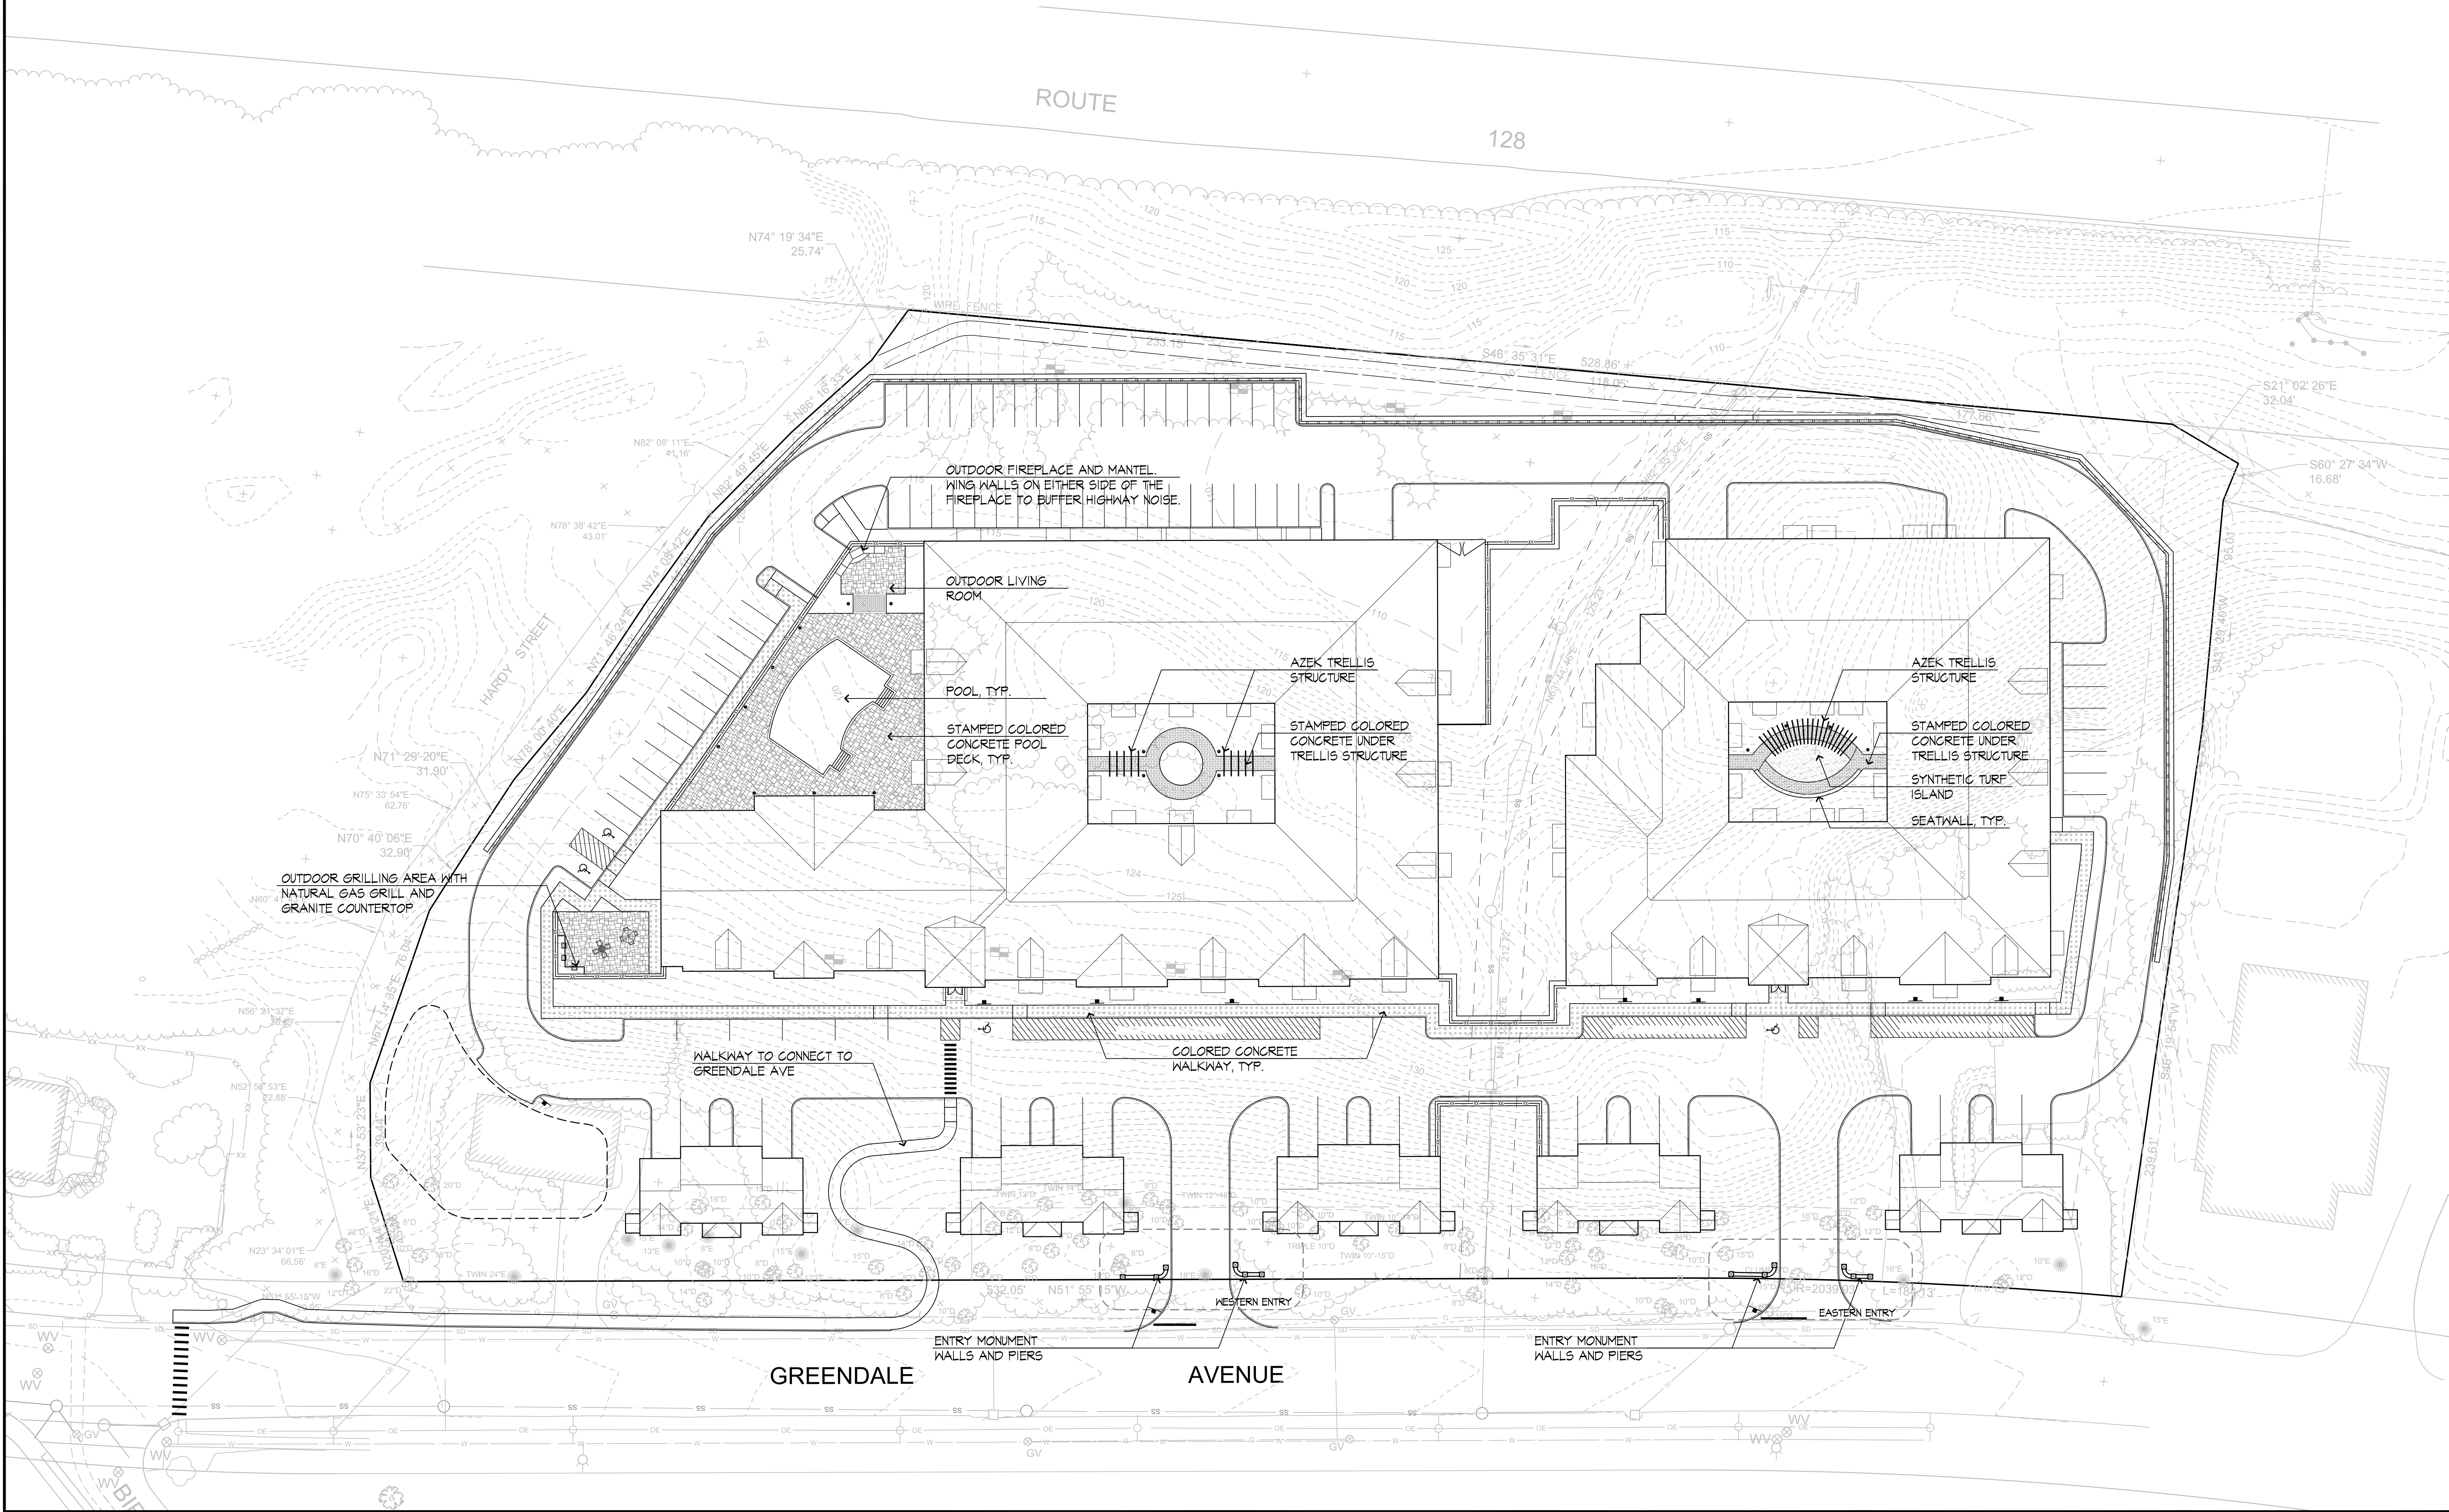

The Architectural Team, Inc.
50 Commandant's Way at Admiral's Hill
Chelsea MA 02150
T 617.889.4402
F 617.884.4329
www.architecturalteam.com
©2008 The Architectural Team, Inc.

Consultant:



Stantec Consulting Services Inc.
141 Portland St.
Boston MA U.S.A.
02114
Tel: 617.523.8103
Fax: 617.523.4333
www.stantec.com

Revision:


Architect of Record:

Drawn: JDM

Checked: DN

Scale: 1"=30'-0"

Key Plan:

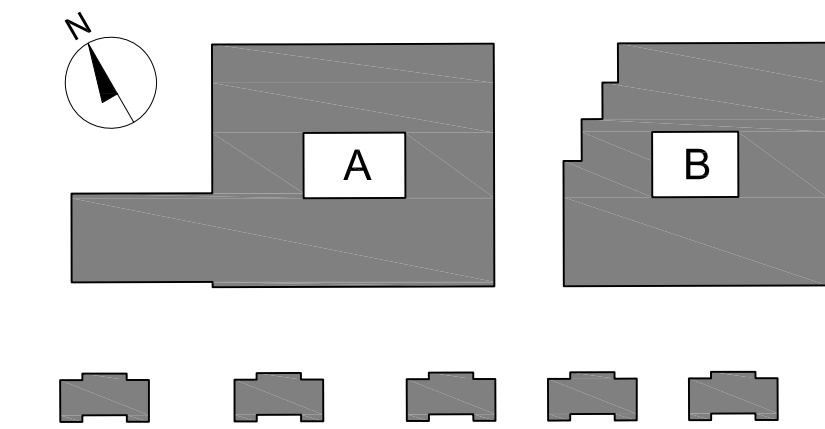

Project Name:

Needham Mews

Sheet Name:

LANDSCAPE PLANS -
MATERIALS PLAN

Project Number:


Issue Date:

September 16, 2013

Sheet Number:

L-1.0

Consultant:

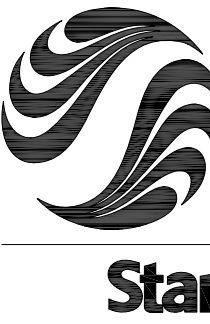

Stantec Consulting Services Inc.
141 Portland St.
Boston MA U.S.A.
02114
Tel: 617.523.8103
Fax: 617.523.4333
www.stantec.com

Revision:


Architect of Record:

Drawn: JDM

Checked: DN

Scale: 1"=30'-0"

Key Plan:

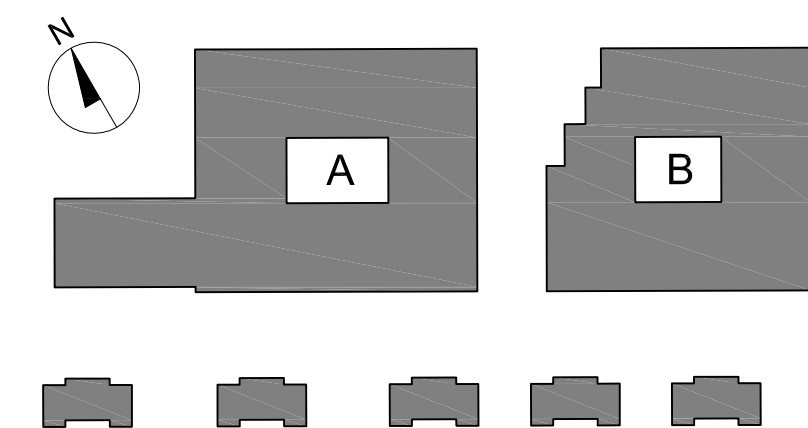

Project Name:

Needham Mews

Sheet Name:

**LANDSCAPE PLANS -
MATERIALS PLAN
ENTRY WALLS**


Project Number:

Issue Date:


September 16, 2013

Sheet Number:


L-1.1

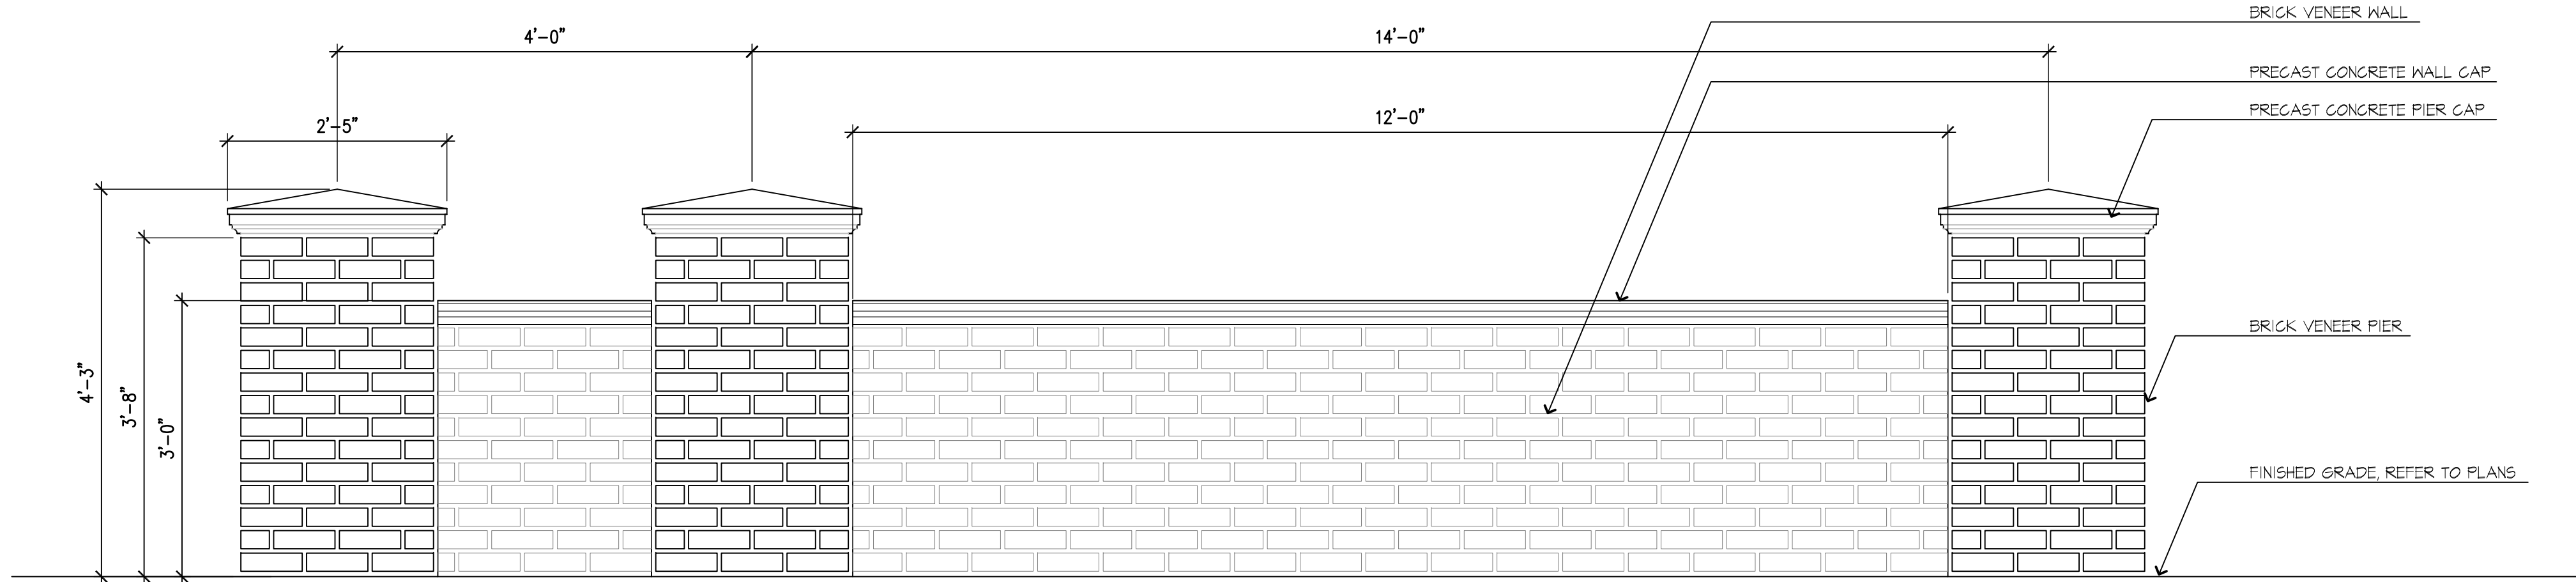


1 ENTRY MONUMENT WALL
SCALE: 3/4"=1'-0"

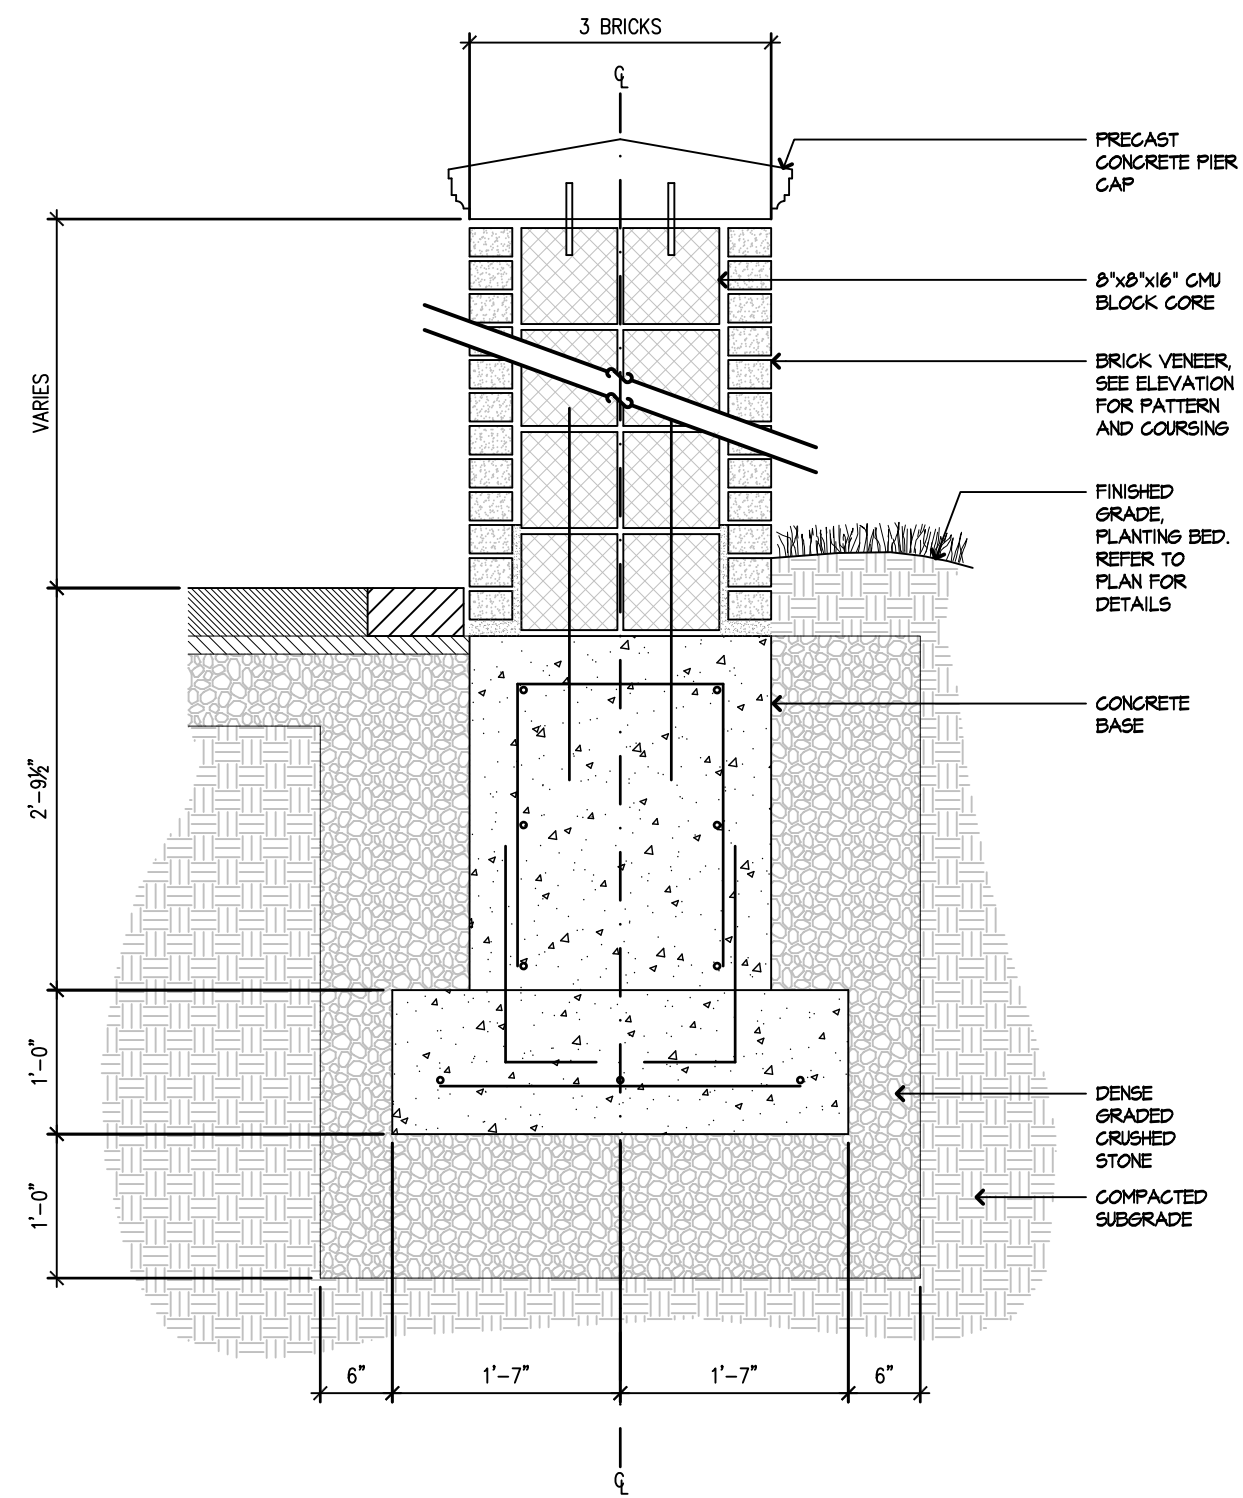


2 ENTRY MONUMENT PIER - SECTION
SCALE: 3/4"=1'-0"

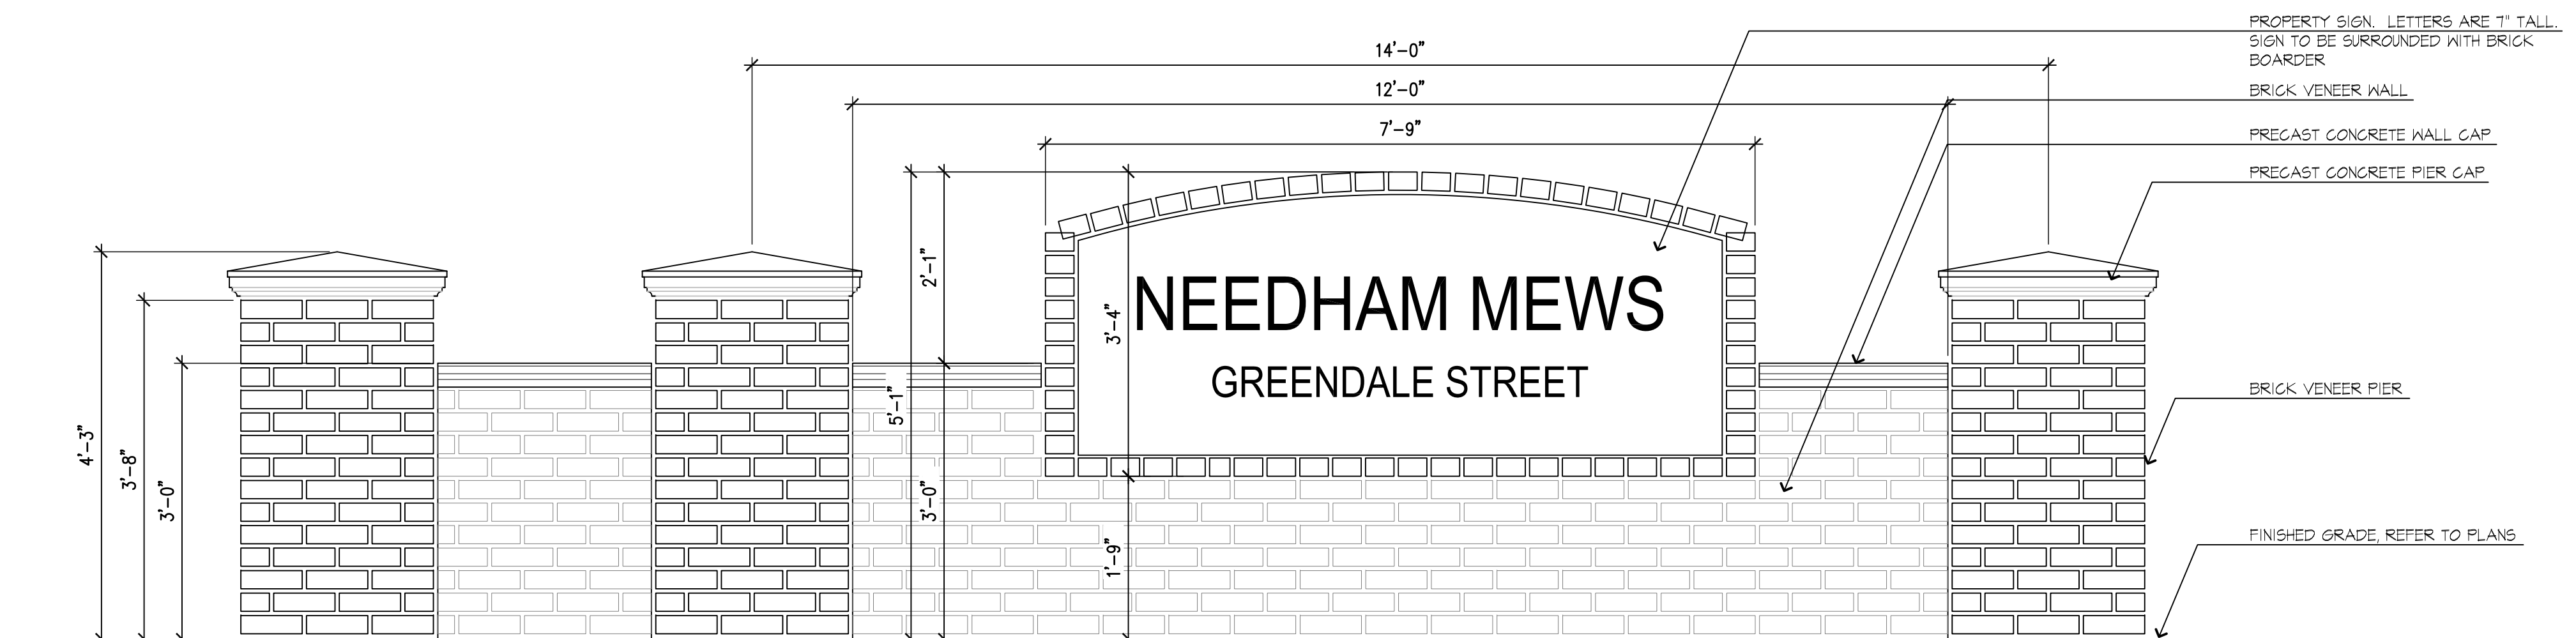

3 ENTRY MONUMENT WALL WITH PROPERTY SIGN
SCALE: 3/4"=1'-0"

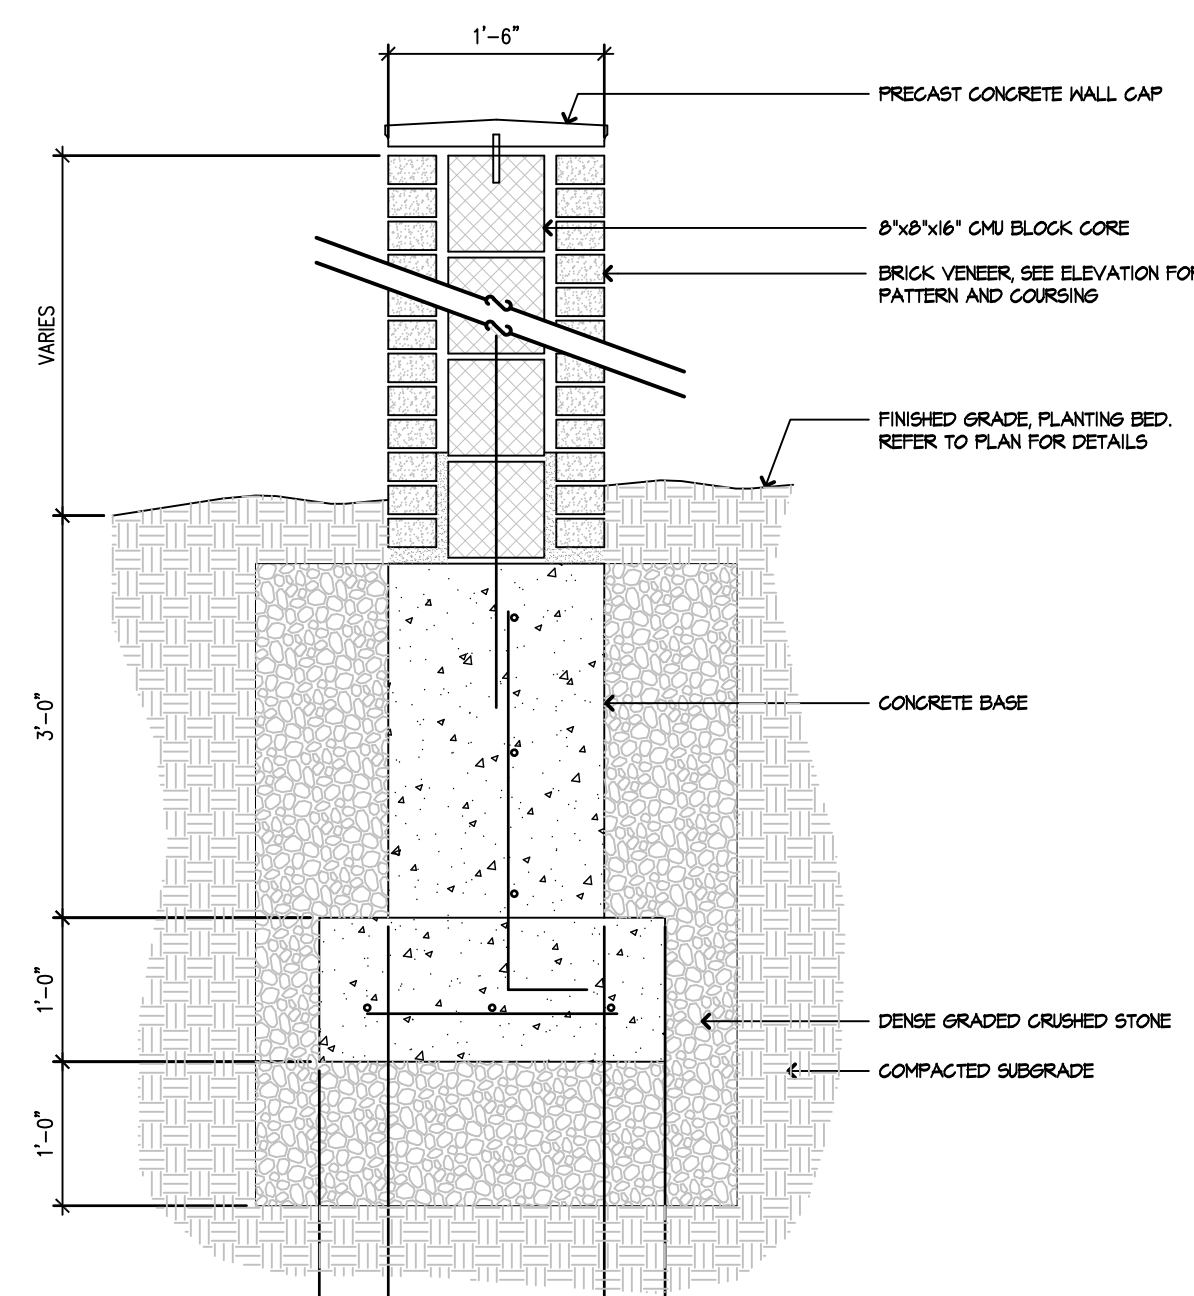


4 ENTRY MONUMENT WALL - SECTION
SCALE: 3/4"=1'-0"

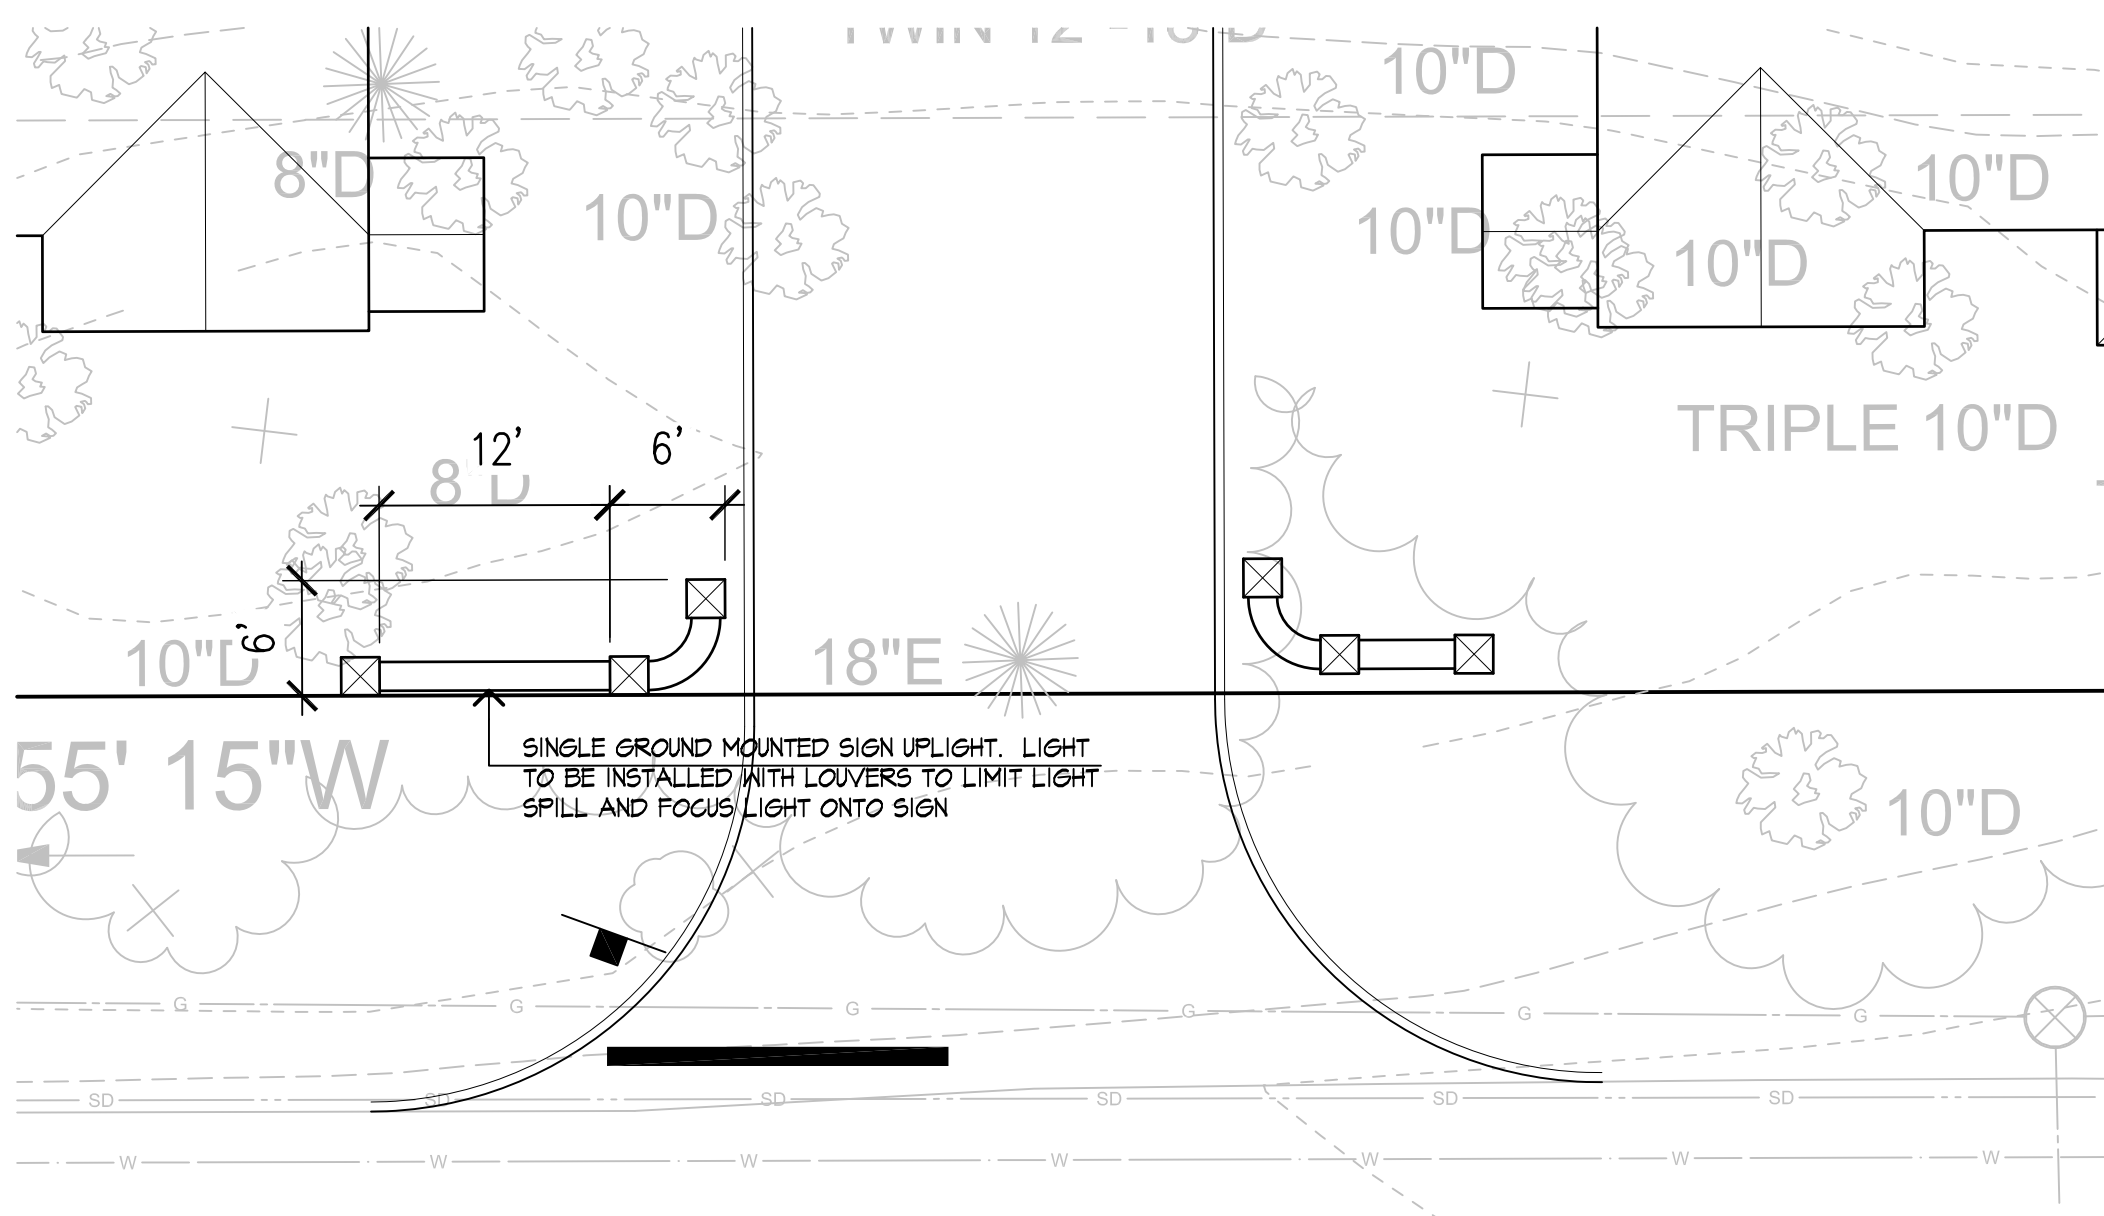

WESTERN ENTRY ENLARGEMENT

5 ENTRY MONUMENT ENLARGEMENT - PLAN
SCALE: 1"=10'-0"

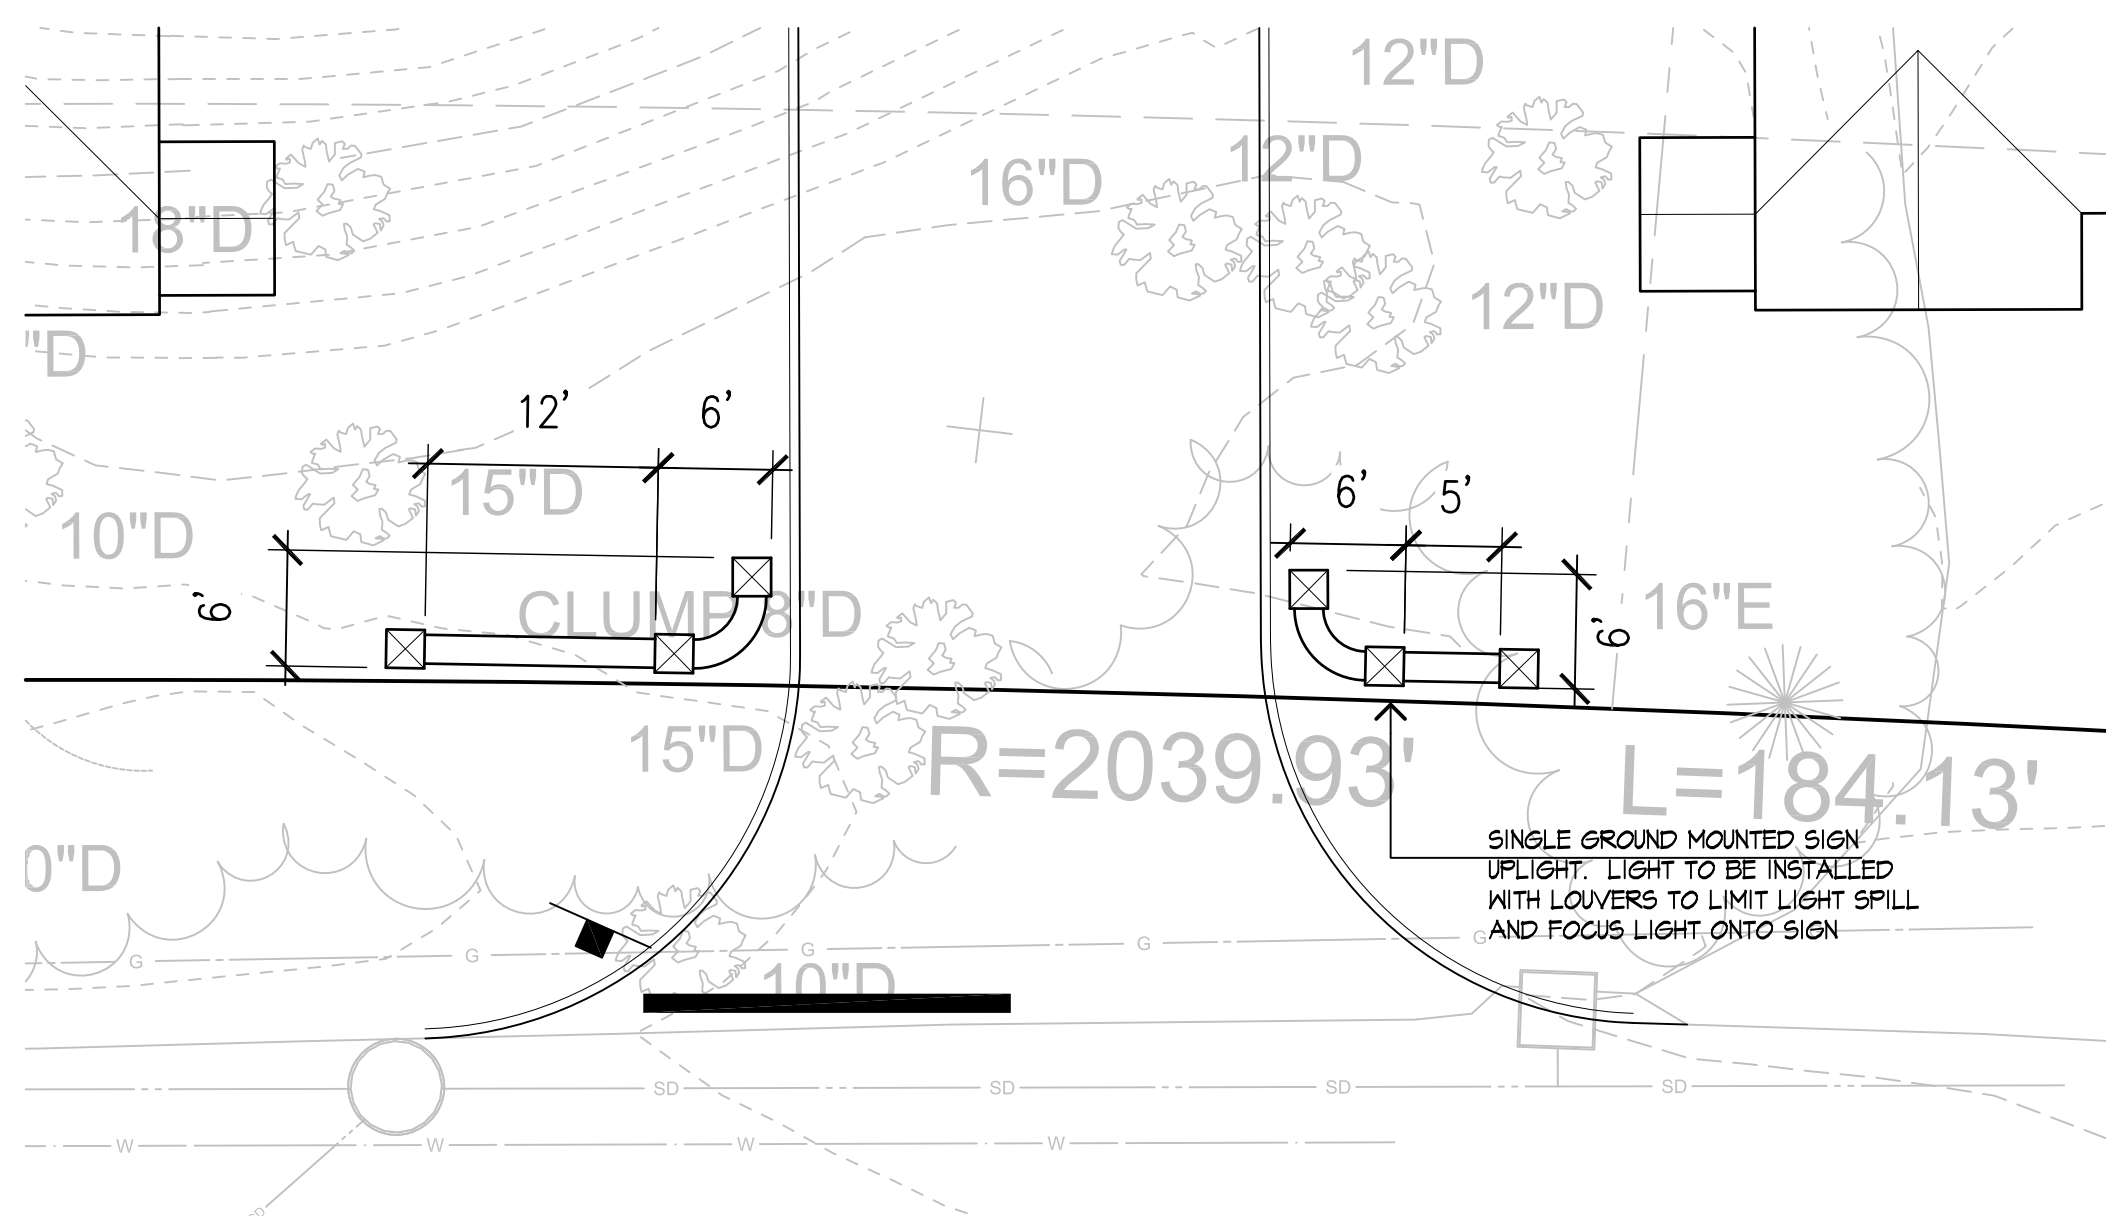


EASTERN ENTRY ENLARGEMENT

PLANT SCHEDULE

SYM	QTY.	BOTANICAL NAME	COMMON NAME	SIZE	NOTES
48 DECIDUOUS TREES					
ARA		ACER RUBRUM 'ARMSTRONG'	RED MAPLE	2 1/2" to 3" cal.	
ARO		ACER RUBRUM 'OCTOBER GLORY'	RED MAPLE	2 1/2" to 3" cal.	
AS		ACER SACCHARUM 'GREEN MOUNTAIN'	SUGAR MAPLE	2 1/2" to 3" cal.	
BN		BETULA NODOSA 'HERITAGE'	RIVER BIRCH	2 1/2" to 3" cal.	
GT		GLEDITSIA 'TRICANOS HOS NERMS 'SKYLINE'	HONEYLOCUST	2 1/2" to 3" cal.	
PLA		PLATANUS ACERIFOLIA 'BLOODGOOD'	LONDON PLANE	2 1/2" to 3" cal.	
OP		QUERCUS ALBA 'BLOODGOOD'	PN. OAK	2 1/2" to 3" cal.	
SJ		SCORPUS JAPONICA	SCORPUS JAP. REF.	2 1/2" to 3" cal.	
UH		ULMUS 'HOLMSTEAD'	HOLMSTEAD ELM	2 1/2" to 3" cal.	
45 ORNAMENTAL / FLOWERING TREES					
AP		ACER PENNSYLVANICUM	STRIPPED MAPLE	2" to 2 1/2" cal.	
BJ		BETULA PLATYPHYLLA JAPONICA 'WHITESPIRE'	JAPAN. WHITE BIRCH	12-14' B&B	MULTI-STEM
CC		CERUS CANADENSIS	EASTERN REDBUD	2" to 2 1/2" cal.	
CK		CORNUS KOUSA	KOUSA DOGWOOD	2" to 2 1/2" cal.	
HL		HALESIA CAROLINA	SILVERBELL	2" to 2 1/2" cal.	
MST		MAIUS 'SUGAR TUNE'	SNOW MAGIC CRABAPPLE	2" to 2 1/2" cal.	
PP		PYRUS CALLERYANA 'ARISTOCRAT'	ARISTOCRAT PEAR	2 1/2" to 3" cal.	
QPG		QUERCUS PALUSTRIS 'GREEN PILLAR'	COLUMNAR PIN OAK	2 1/2" to 3" cal.	
65 EVERGREEN TREES					
AC		ABIES CONCOLOR	WHITE FIR	7-8' HT.	
AK		ABIES KOREANA	KOREAN FIR	7-8' HT.	
CNG		CHAMAECYPARIS NODIKATENSIS 'GREEN ARROW'	FALSECYPRESS	7-8' HT.	
PC		PIRUS CMRRA	SWISS STONE PINE	7-8' HT.	
PO		PIRUS GLAUCA	WHITE SPRUCE	7-8' HT.	
PN		PIRUS NORA	AUSTRIAN PINE	7-8' HT.	
PD		PIRUS OMORICA	SERBIAN SPRUCE	7-8' HT.	
PS		PIRUS STROBUS	WHITE PINE	7-8' HT.	


SYM	QTY.	BOTANICAL NAME	COMMON NAME	SIZE	NOTES
EVERGREEN SHRUBS					
AB		AZALEA 'BLAUW'S PINK'	BLAUW'S PINK AZALEA	18"-24" B&B	
AD		AZALEA KAEMPERI 'DELAWARE VALLEY WHITE'	DELAWARE VALLEY WHITE AZALEA	18"-24" B&B	
BM		BUXUS MICROPHYLLA 'GREEN VELVET'	LITTLELEAF BOXWOOD	18"-24" B&B	
CC		ILEX GLABRA 'COMPACTA'	COMPACT HOLEBERRY	24"-30" B&B	
IM		ILEX MESERVEE 'CHINA GRL'	MESERVEE HOLLY	3'-4' B&B	
JP		JUNIPERUS SPITZERIANA	SPITZER JUNIPER	45 CONT.	
KL		KALMIA LATIFOLIA	MOUNTAIN LAUREL	45 CONT.	
RB		RHOODODENDRON BOULE DE NEIGE	BOULE DE NEIGE RHOODODENDRON	24"-30" B&B	
RC		RHOODODENDRON 'CHONODES'	CHONODES RHOODODENDRON	24"-30" B&B	
RP		RHOODODENDRON 'CHECK MATE'	P.M. CHICOMATI RHOODODENDRON	24"-30" B&B	
TS		TAXUS CUPIPIATA 'GREENWAVE'	GREENWAVE YEW	24"-30" B&B	
TCG		TAXUS DENSATIFORMIS	DENSE SPREADING YEW	36"-42" B&B	
DECIDUOUS SHRUBS					
AP		AESOLUS PARVIFLORA	BOTTLEBRUSH BUCKEYE	3'-4' B&B	
CA		CLETHRA ALNIFOLIA 'COMPACTA'	SUMMERSWEET CLETHRA	2 1/2"-3' HT.	
CO		CORNUS ALBA 'VIOLET HALO'	RED-TWIGGED DOGWOOD	2 1/2"-3' HT.	
FG		FOTHERGILLIA GARDEN	DOGWORT FOTHERGILLIA	2 1/2"-3' HT.	
HV		HAMAMELIS VIRGINIANA	WITCH HAZEL	3'-3 1/2' HT.	
HQ		HYDRANGEA MACROPHYLLA 'ENDLESS SUMMER'	HYDRANGEA	2 1/2"-3' HT.	
IV		ILEA VIRGINICA 'HENRY'S GARNET'	SWEETSPINE	2 1/2"-3' HT.	
SJS		SPIRAEA JAPONICA 'SHIROB'	PERFUMED SPIREA	2'-2 1/2' HT.	
VC		VIBURNUM CARLESII	KOREAN SPICE VIBURNUM	3'-4' HT.	
VB		VIBURNUM DENTATUM 'BLUE MUFFIN'	ARROWWOOD VIBURNUM	2 1/2"-3' HT.	
VP		VIBURNUM PLICATUM 'TOMENTOSUM 'SHASTA'	DOUBLEFILE VIBURNUM	3'-4' HT.	

HERBACEOUS PERENNIALS (65000)					
NOTE: PLANTS NOT SHOWN ON THE PLAN TO BE LOCATED BY THE LANDSCAPE ARCHITECT					
M1		MIX 1			
		CHRYSANTHEMUM MAXIMUM 'BECKY'	SHASTA DAISY	2 YR., #1 POT	24" O.C.
		GALLARDA 'CORIN'	BLANKET FLOWER	2 YR., #1 POT	18" O.C.
		HEMEROCALLIS 'STELLA D'ORO'	STELLA D'ORO DAYLILY	2 YR., #1 POT	24" O.C.
		PENNISETUM ALOPECUROIDES 'HAMELIN'	DWARF FOUNTAIN GRASS	2 YR., #1 POT	24" O.C.
		RUBROCKIA FULGIDA 'GOLDSTORM'	BLACK-EYED SUSAN	2 YR., #1 POT	18" O.C.
		SALVIA NEMOROSA 'WAX NIGHT'	SAGE	2 YR., #1 POT	18" O.C.
		SEDUM 'AUTUMN JOY'	STONECROP	2 YR., #1 POT	24" O.C.
M2		MIX 2			
		HEMEROCALLIS 'HAPPY RETURNS'	DAYLILY	2 YR., #1 POT	24" O.C.
		HEMEROCALLIS 'APRICOT SPARKLES'	DAYLILY	2 YR., #1 POT	18" O.C.
		HEMEROCALLIS 'STELLA D'ORO'	DAYLILY	2 YR., #1 POT	12" O.C.
M3		MIX 3			
		ATHYRIUM FILIX-FEMINA	LADY FERN	2 YR., #1 POT	18" O.C.
		OSMUNDA CINNAMOMEA	CINNAMON FERN	2 YR., #1 POT	24" O.C.
		HOSTA 'PATIOT'	HOSTA	2 YR., #1 POT	24" O.C.
		HOSTA 'GUACAMOLE'	HOSTA	2 YR., #1 POT	30" O.C.
		HOSTA 'SIEBOLDIANA 'ELEGANS'	HOSTA	2 YR., #1 POT	24" O.C.
M4		MIX 4			
		CALAMAGROSTIS x ACUTIFLORA 'KARL FOERSTIER'	FEATHER REED GRASS	2 YR., #1 POT	24" O.C.
		FESTUCA GLAUCA 'ELIAH BLUE'	ELIAH BLUE FESCUE	2 YR., #1 POT	12" O.C.
		PENNISETUM ALOPECUROIDES 'HAMELIN'	DWARF FOUNTAIN GRASS	2 YR., #1 POT	24" O.C.
VI		VINES			
		PARTHENOCISSUS TRICUSPIDATA	BOSTON IVY	2 YR., #1 POT	
BI		BULBS			
		NARCISSUS	FEBRUARY GOLD DAFNODIL	DN II 12-14CM	7-8 PER S.F.
		NARCISSUS	W.P. MILNER DAFNODIL	DN II 10-12CM	8-9 PER S.F.
		NARCISSUS	ICE FOLIES DAFNODIL	DN II 16CM	4-5 PER S.F.
		CROCUS	LARGE FLOWERING CROCUS MIX	9 CM UP	8-9 PER S.F.
		SILLA SIBERICA 'ALBA'	SIBERIAN SQUILL	8 CM UP	8-9 PER S.F.
		HYACINTH		16 CM UP	3-4 PER S.F.
ANNUALS					
NOTE: ANNUALS ARE NOT CALLED OUT ON THIS PLAN. ANNUALS ARE TO BE SELECTED BY PROPERTY MANAGEMENT. ANNUALS SHOULD BE ROTATED WITH THE CHANGING SEASONS.					

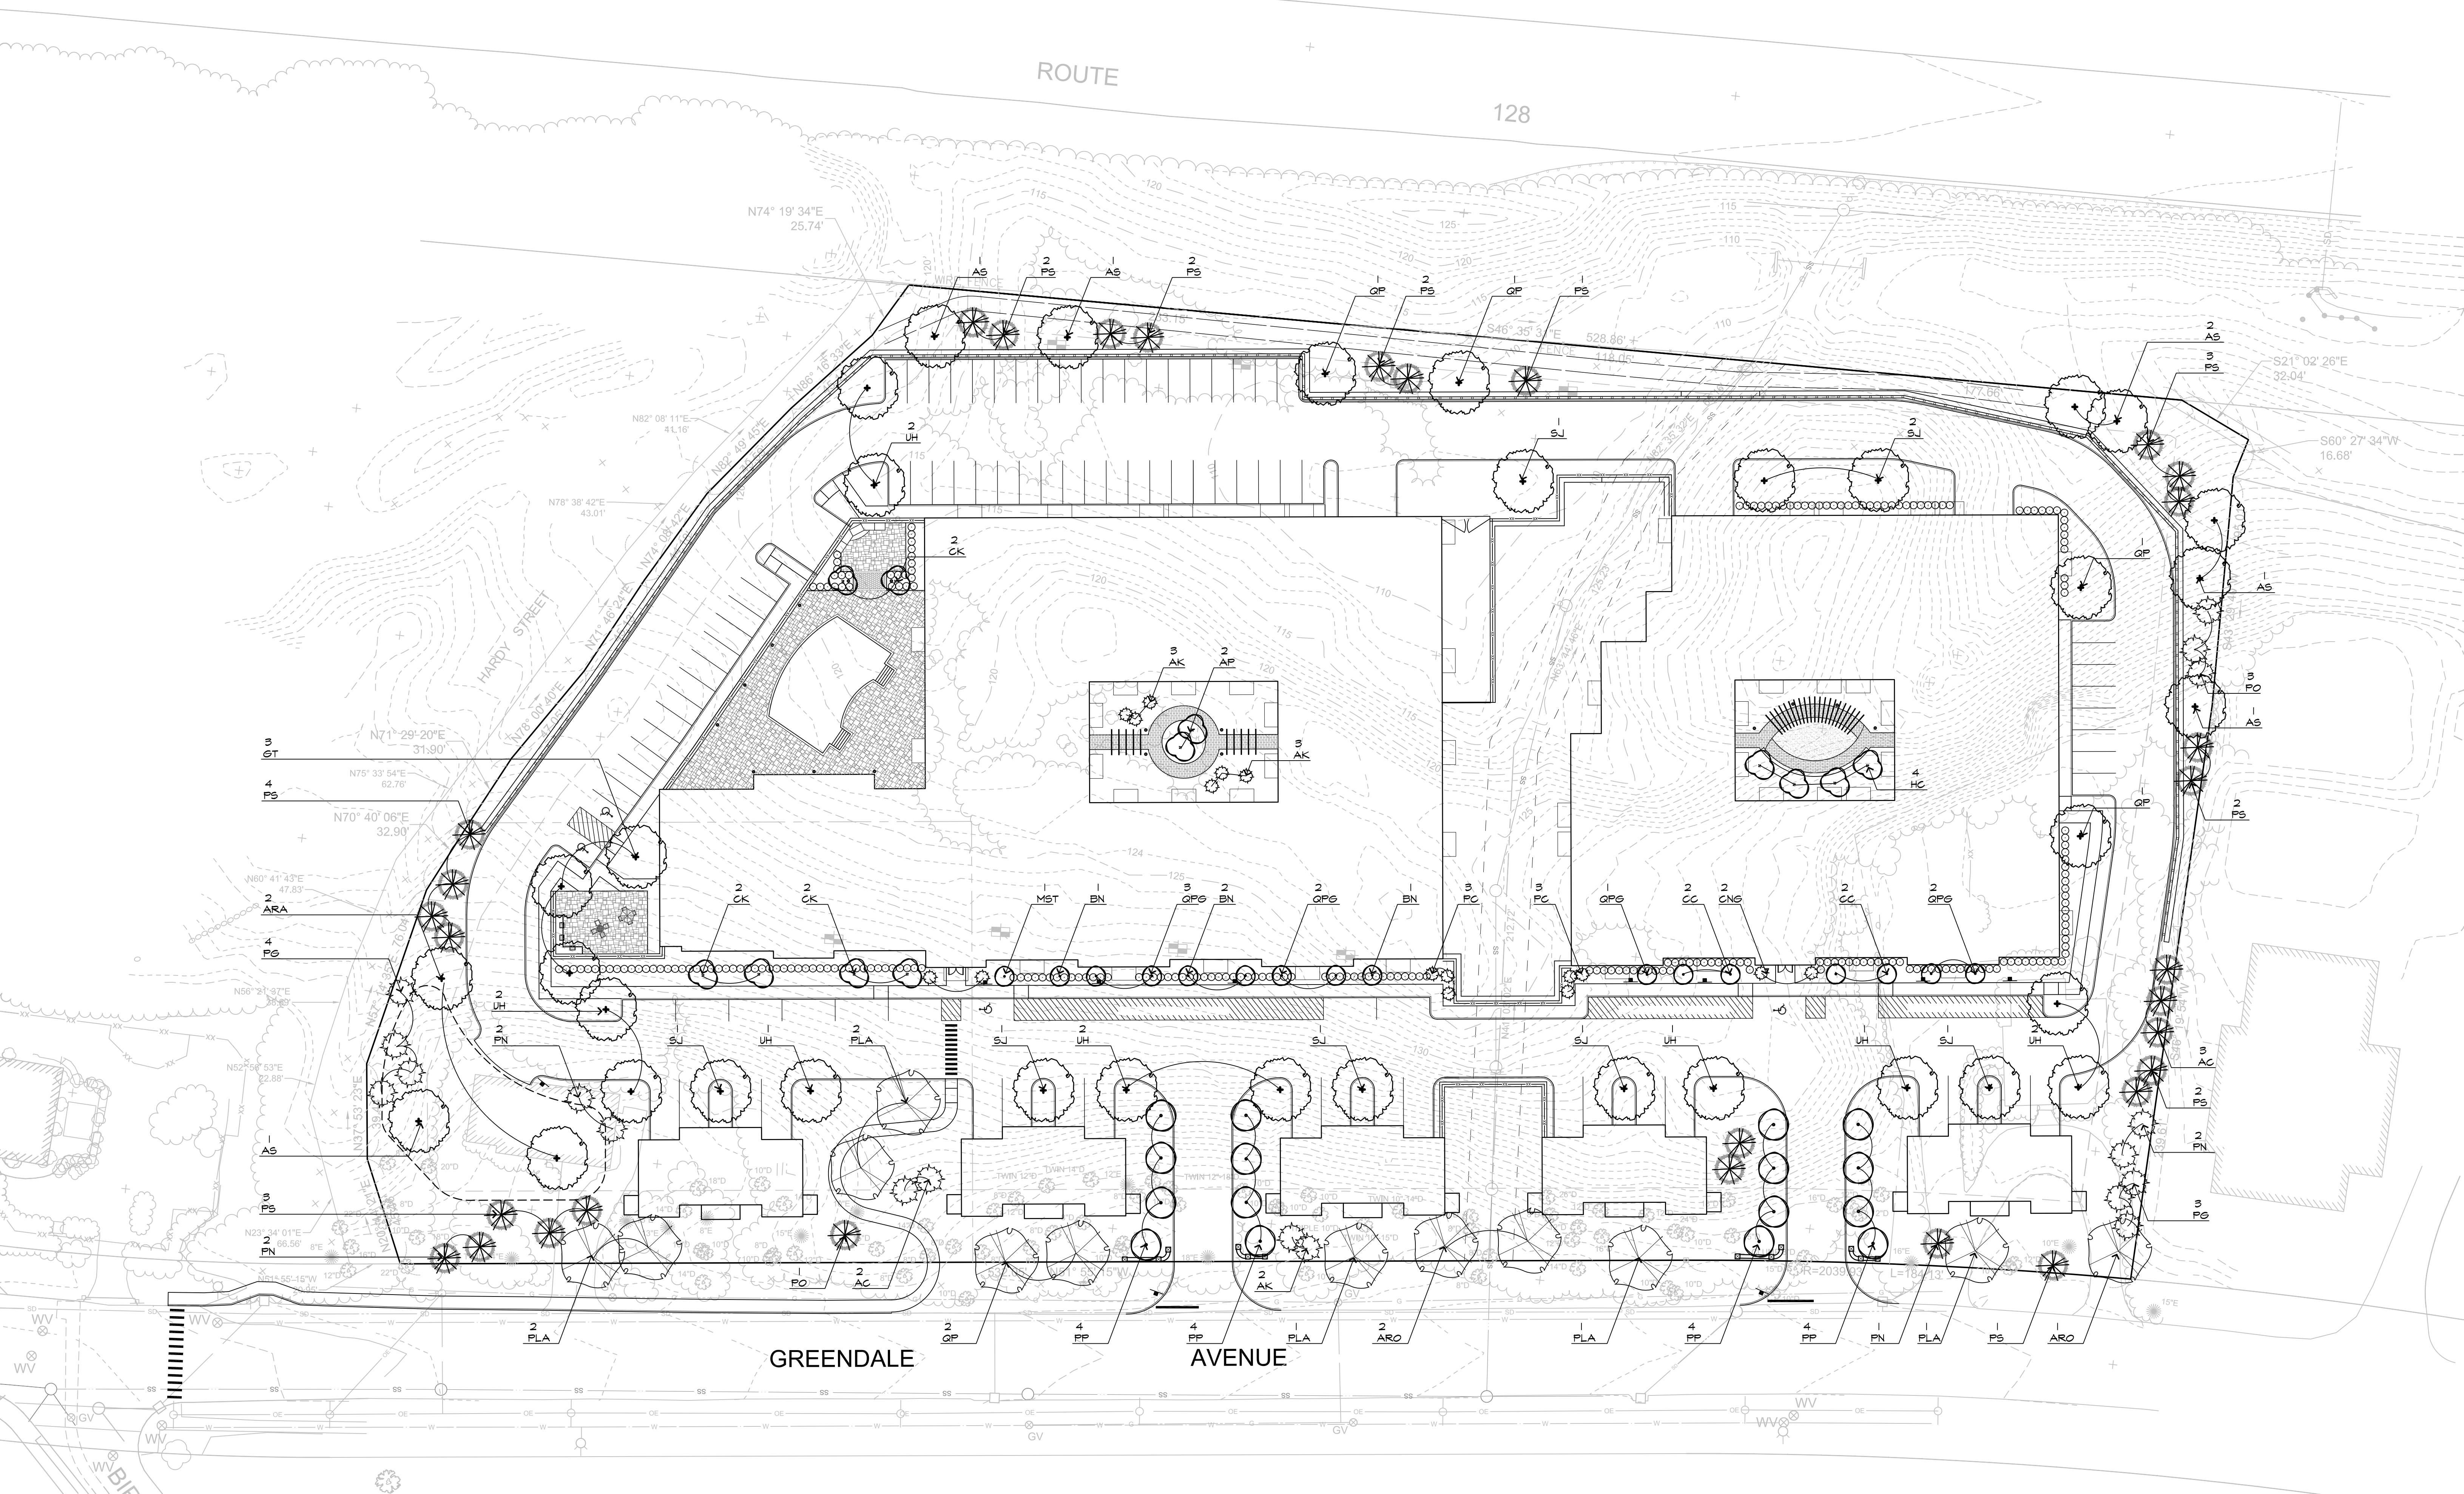

tat
the architectural team


The Architectural Team, Inc.
50 Commandant's Way at Admiral's Hill
Chelsea MA 02150
T 617.889.4402
F 617.884.4329
www.architecturalteam.com
©2008 The Architectural Team, Inc.

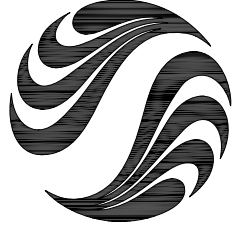Consultant:

Stantec
141 Portland St.
Boston MA U.S.A.
02114
Tel: 617.523.8103
Fax: 617.523.4333
www.stantec.com

Revision:

Architect of Record:

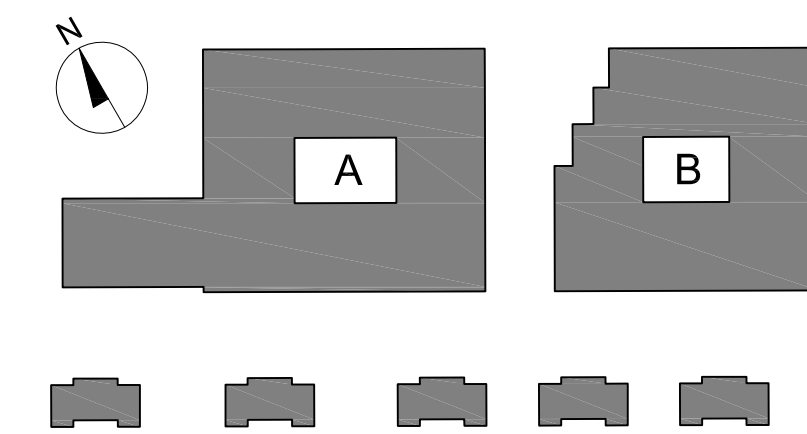Drawn: JDM
Checked: DN
Scale: 1"=30'-0"
Key Plan:



Project Name:
Needham Mews

Sheet Name:
LANDSCAPE PLANS -
PLANTING PLAN - TREES

Project Number:

Issue Date:
September 16, 2013

Sheet Number:
L-2.0