
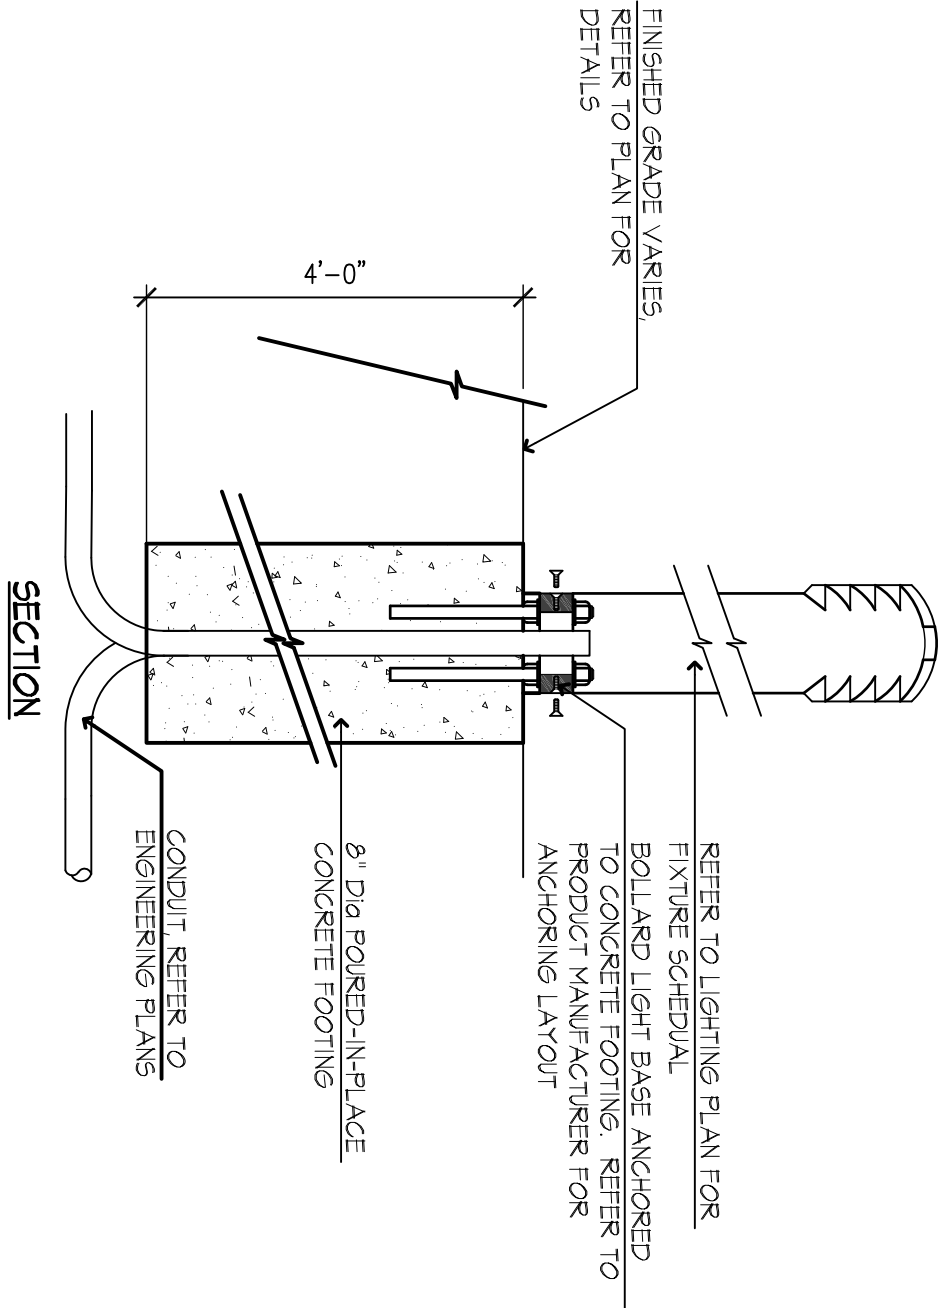


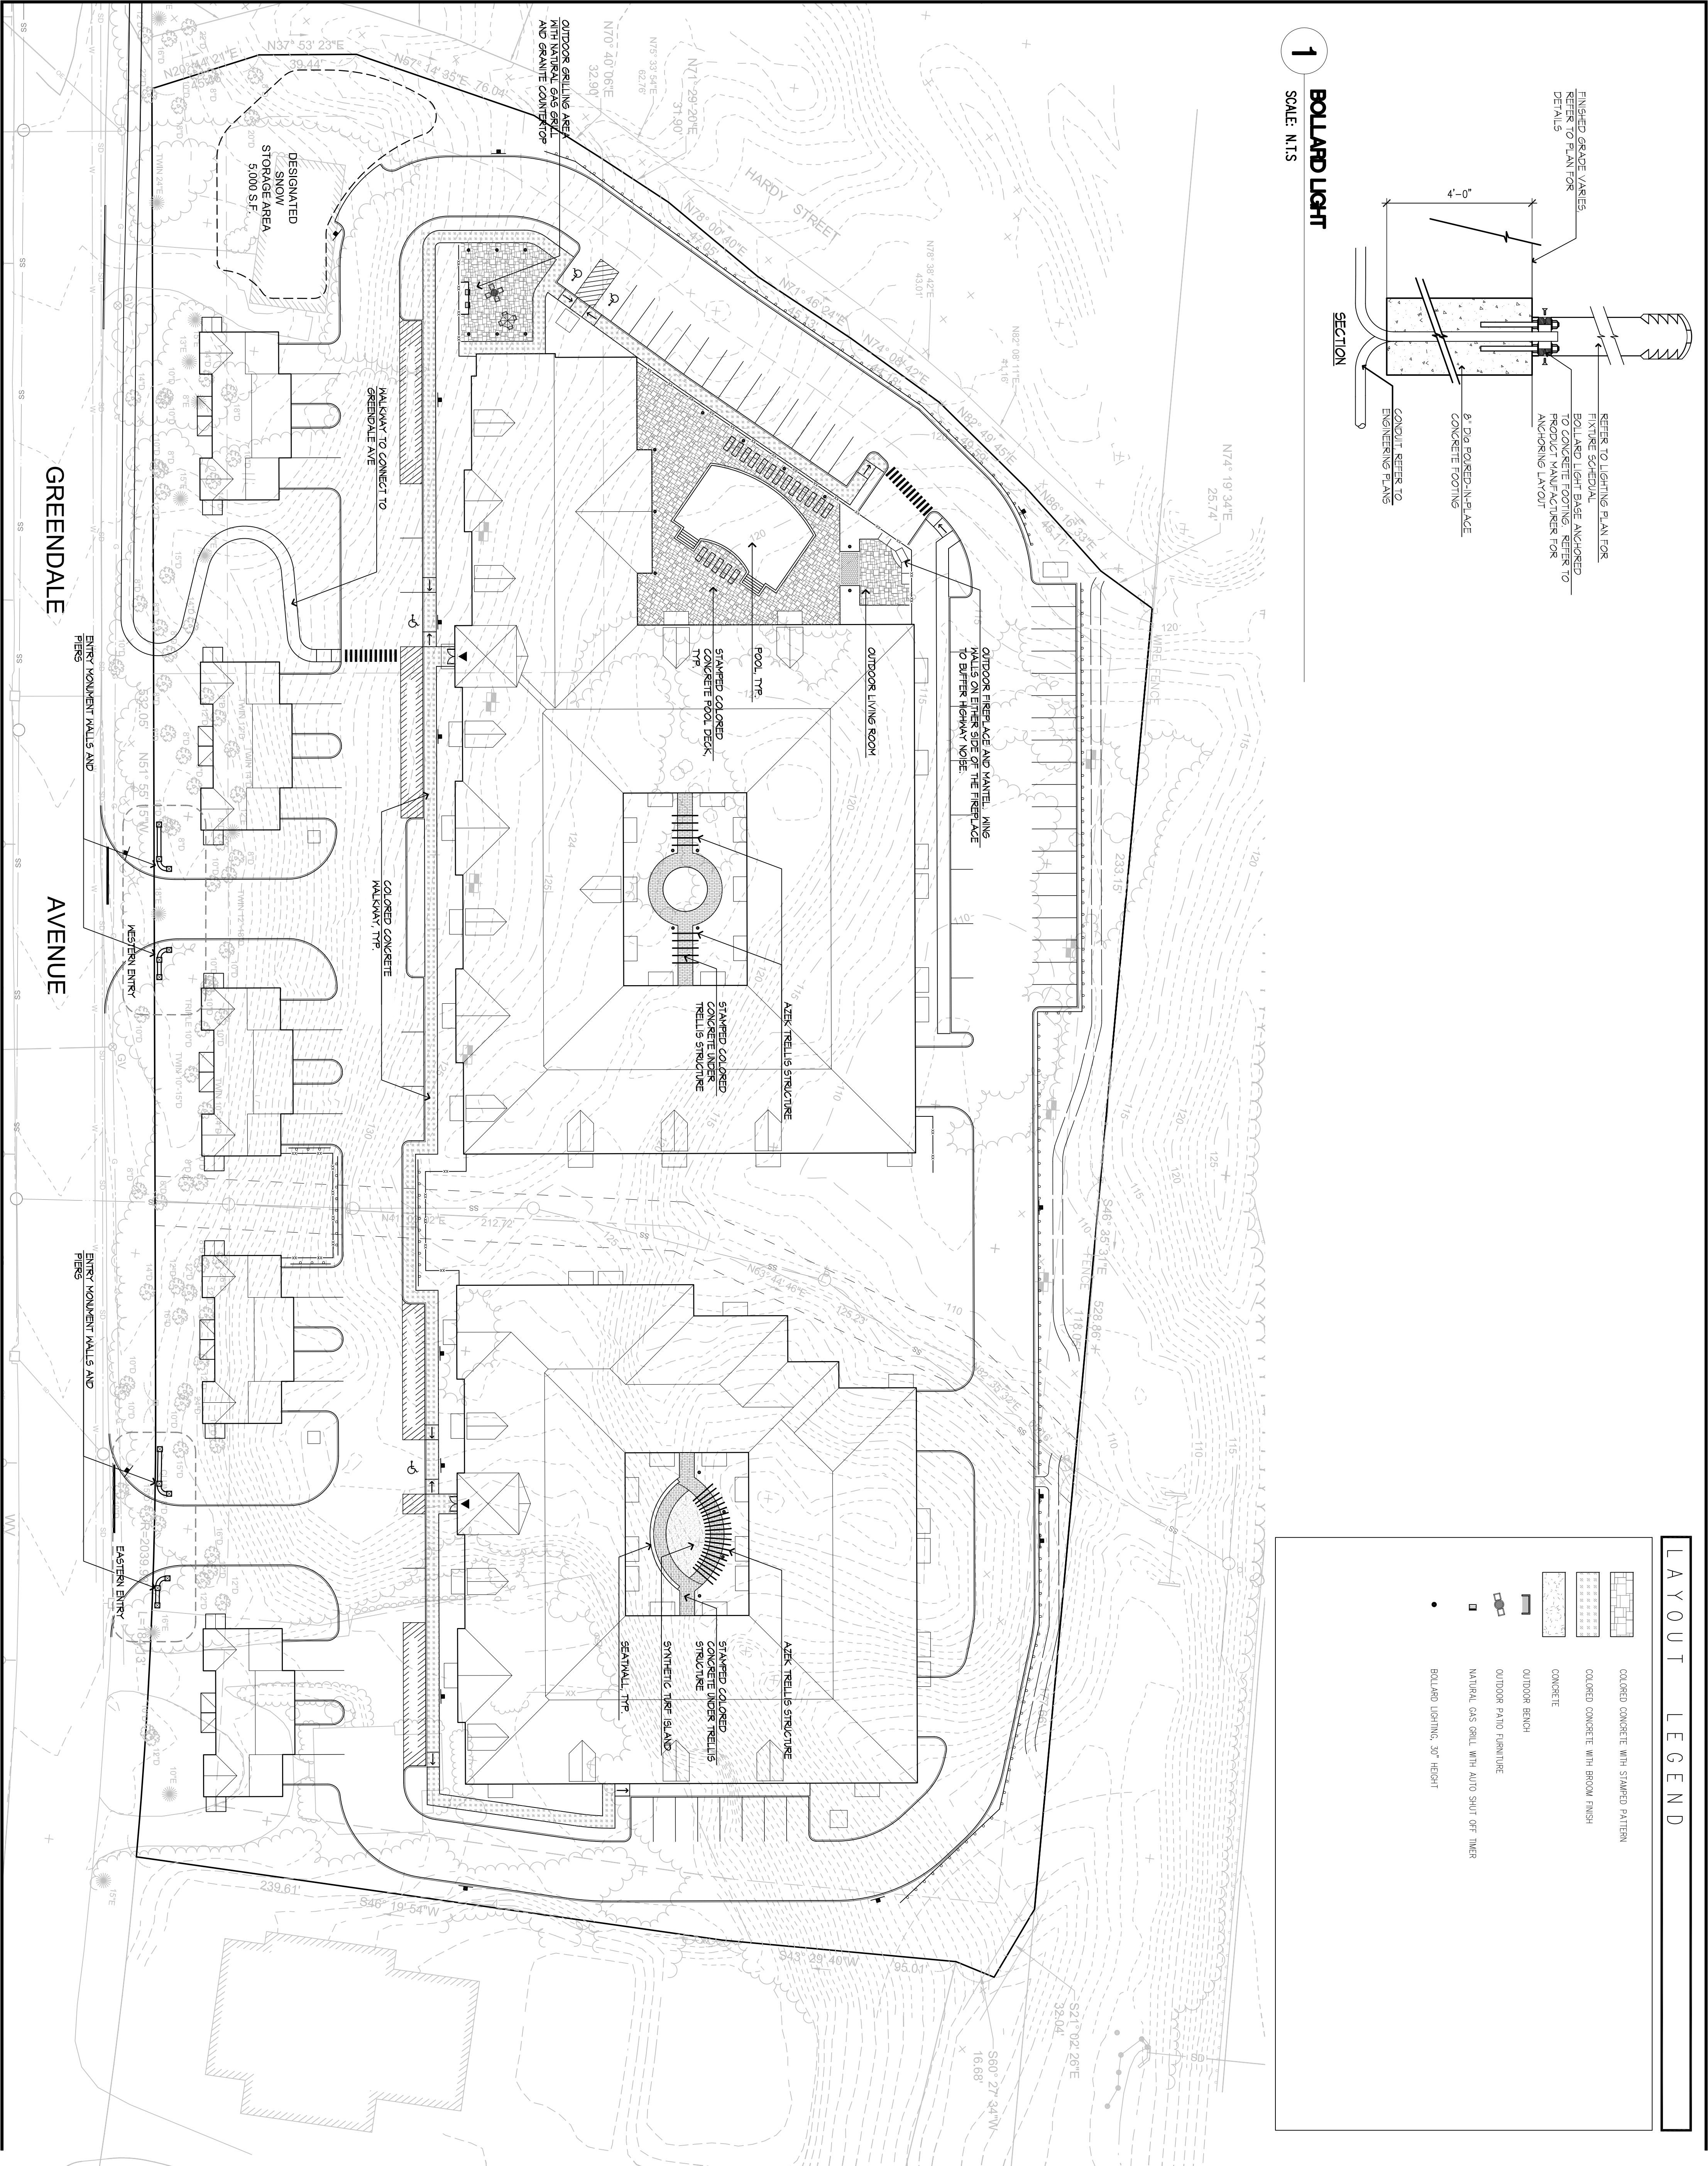


1 BOLLARD LIGHT
SCALE: N.T.S

LAYOUT LEGEND

- COLORED CONCRETE WITH STAMPED PATTERN
- COLORED CONCRETE WITH BROOK FINISH
- CONCRETE
- OUTDOOR BENCH
- BOLLARD LIGHTING, 30" HEIGHT

Consultant:

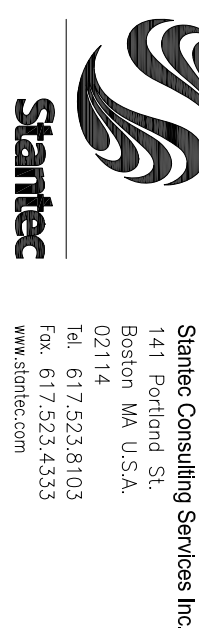

Revision:
1 October 31, 2013

Architect of Record:

Drawn: JDM
Checked: DN
Scale: 1"=30'-0"
Key Plan:
A
B

Project Name:
Needham Mews

692 + 744 Greendale Avenue
Needham, MA

Sheet Name:

LANDSCAPE PLANS -
MATERIALS PLAN

Project Number:
12060

Issue Date:
September 16, 2013


Sheet Number:
L-1.0

tat
the architectural team

The Architectural Team, Inc.
50 Commandant's Way at Admiral's Hill
Chelsea MA 02150
T 617.889.4402
F 617.884.4329
www.architecturaltteam.com
©2011 The Architectural Team, Inc.


4 ENTRY MONUMENT WALL

SCALE: 3/4"=1'-0"

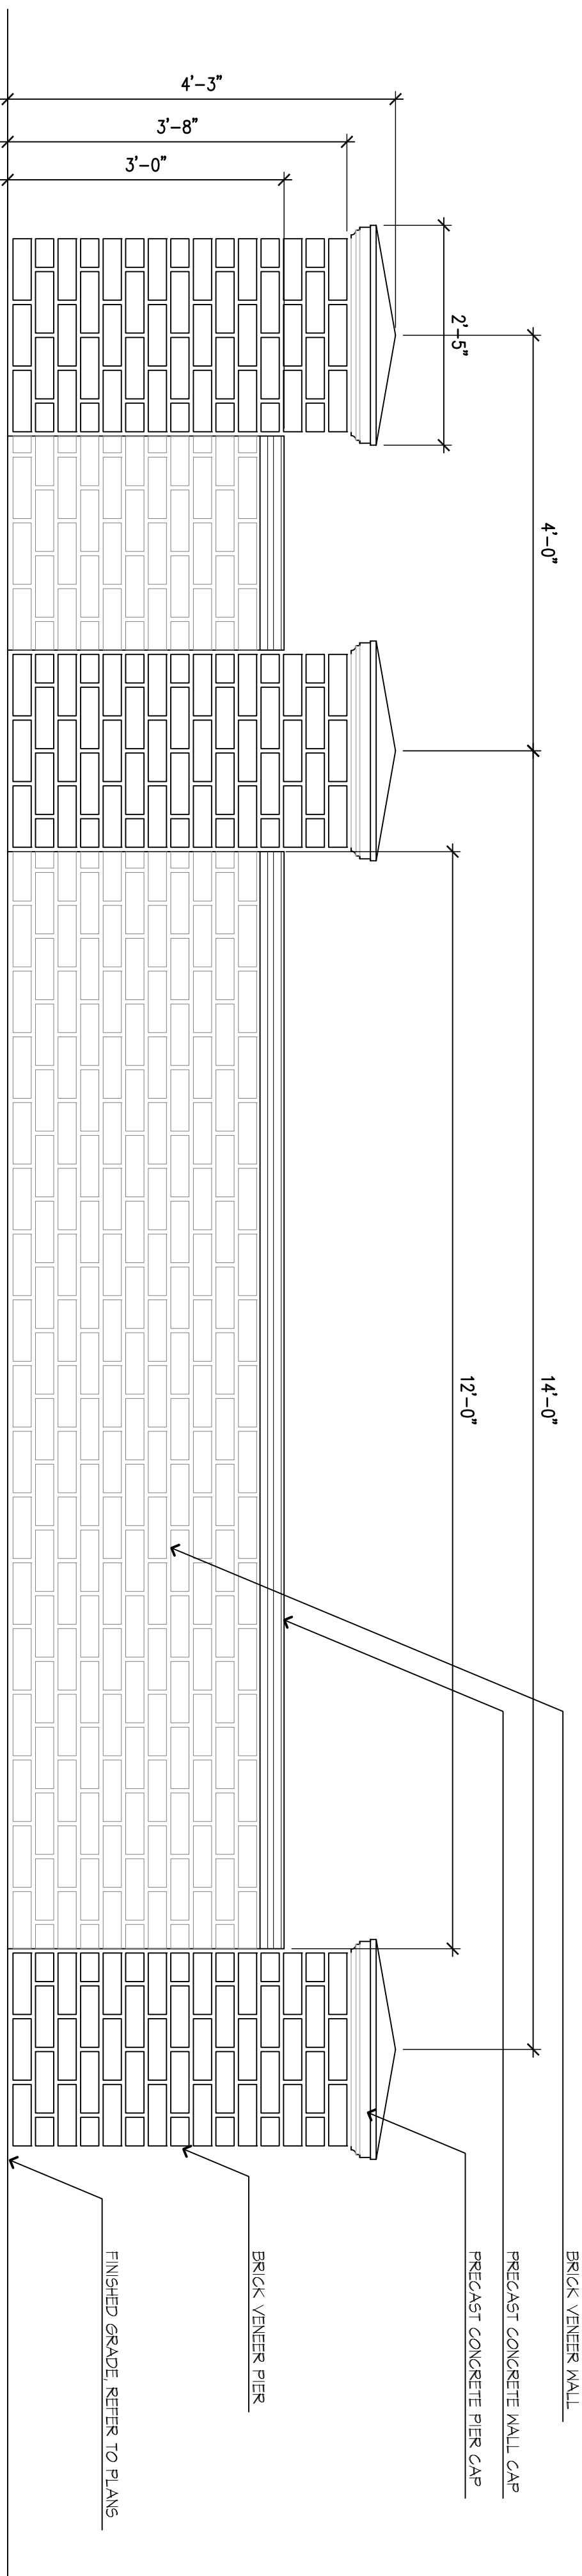


ENTRY MONUMENT PIER - SECTION

SCALE: 3/4"=1'-0"

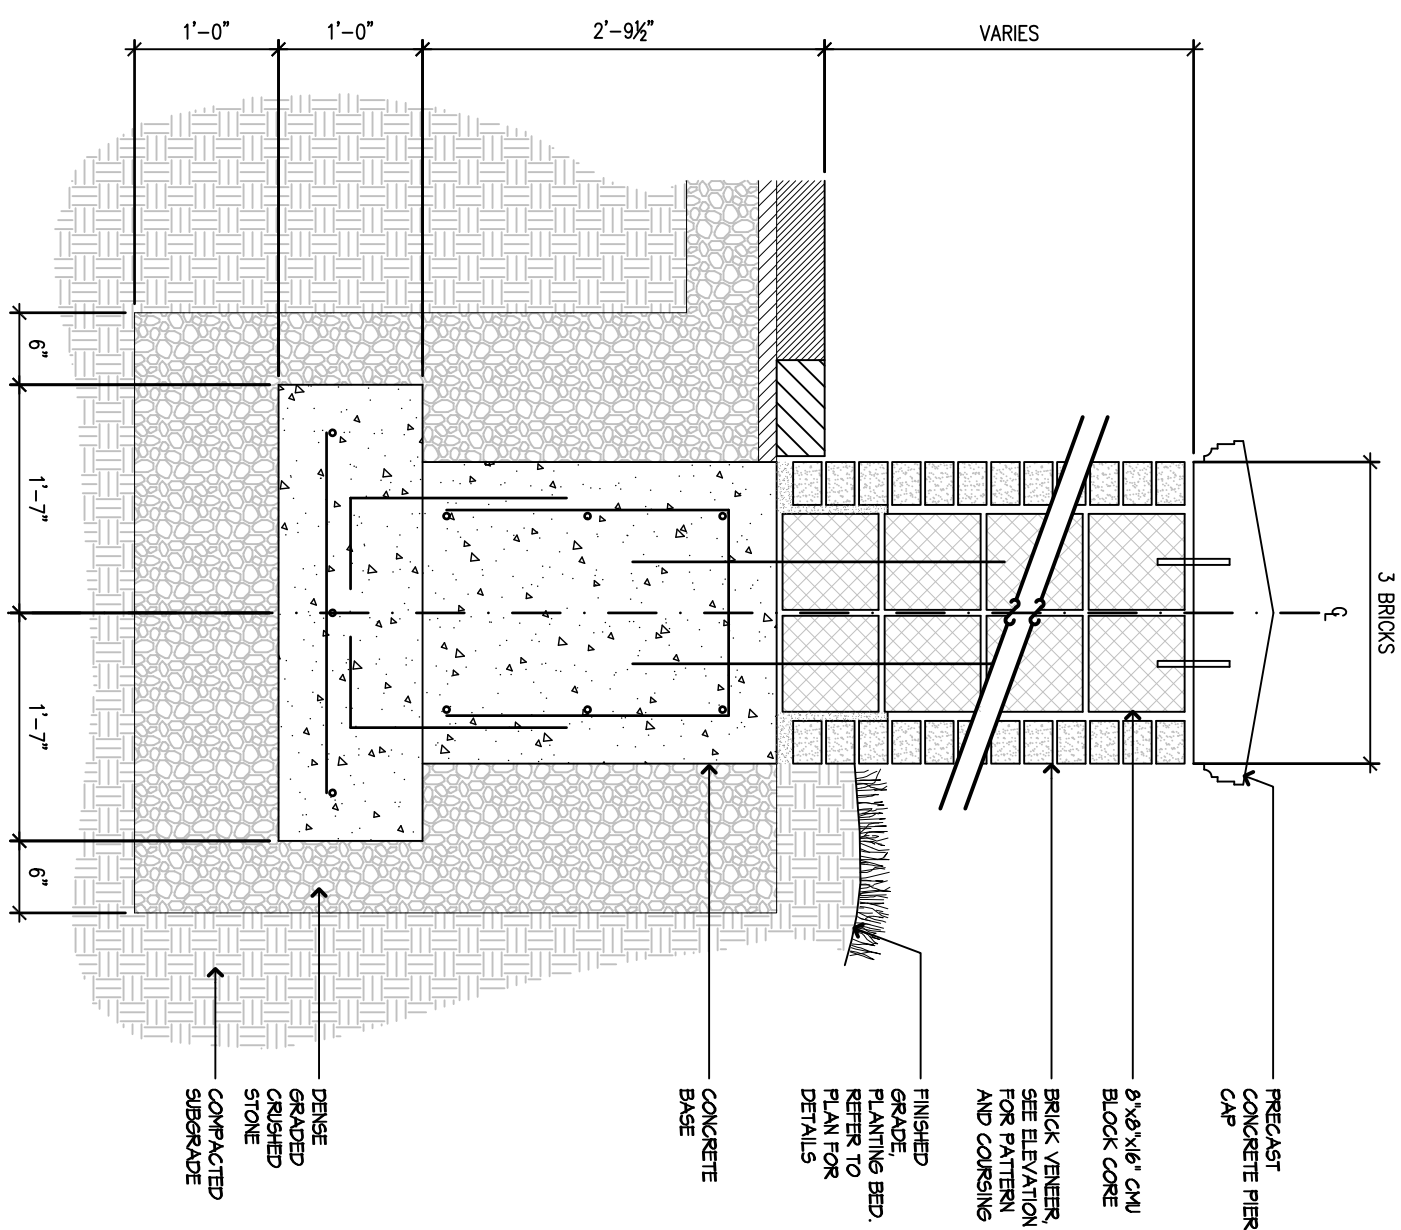


ENTRY MONUMENT WALL WITH PROPERTY SIGN

SCALE: 3/4"=1'-0"

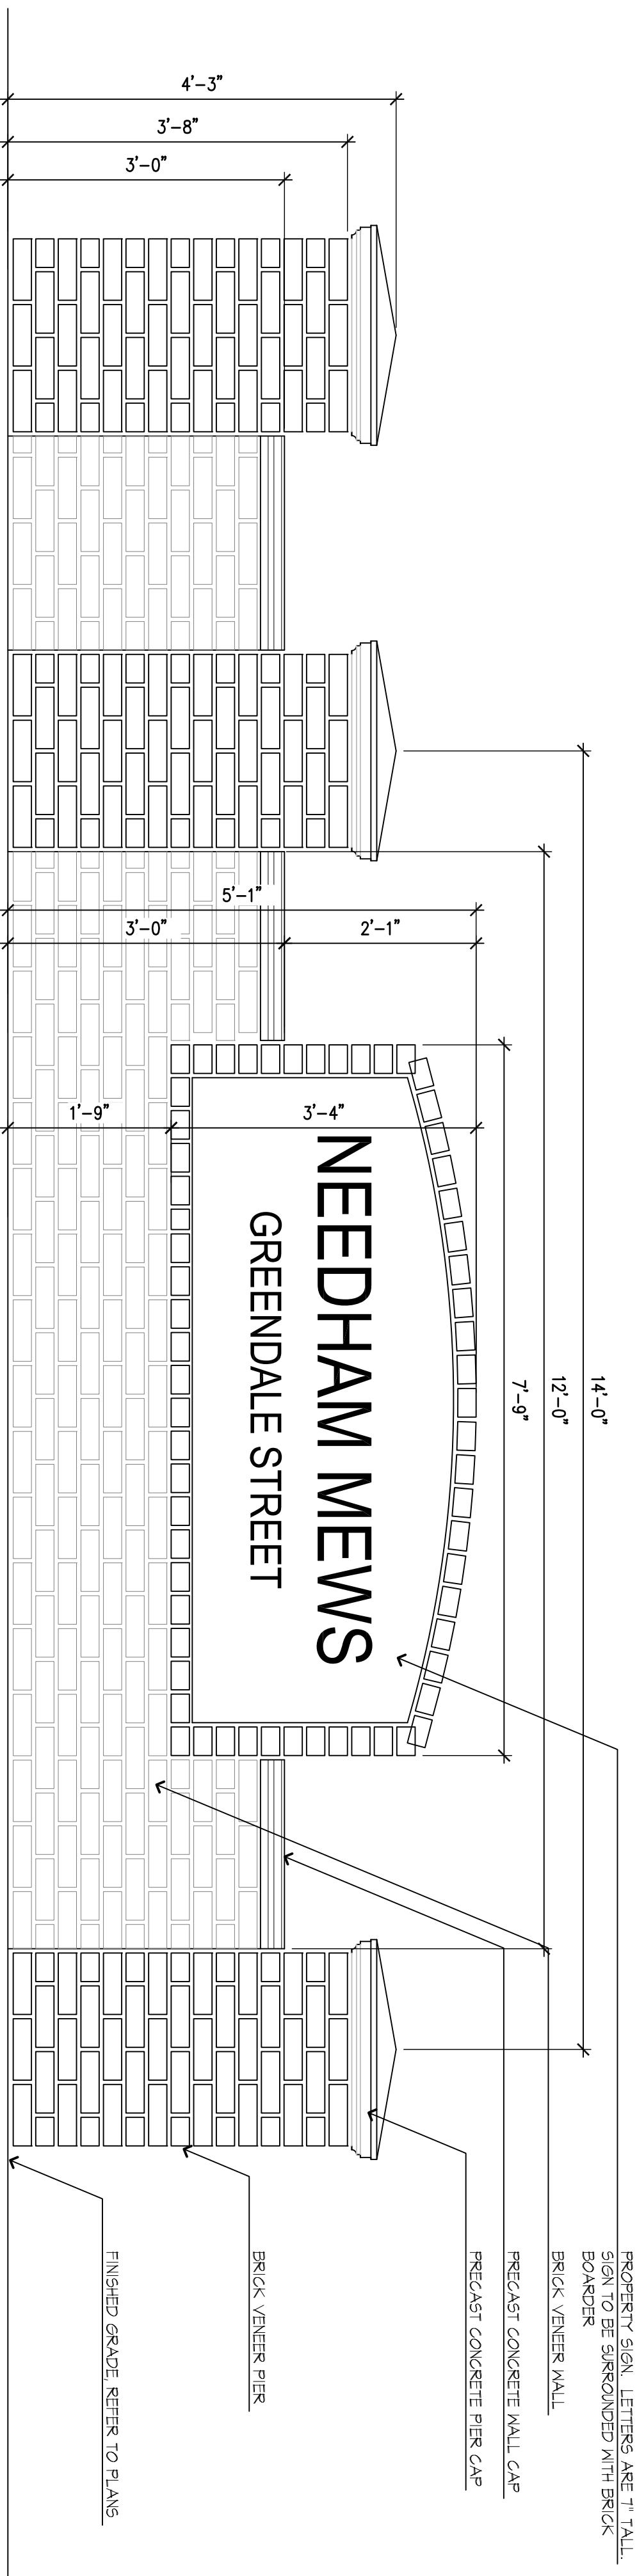


4 ENTRY MONUMENT WALL - SECTION

SCALE: $3/4"=1'-0"$

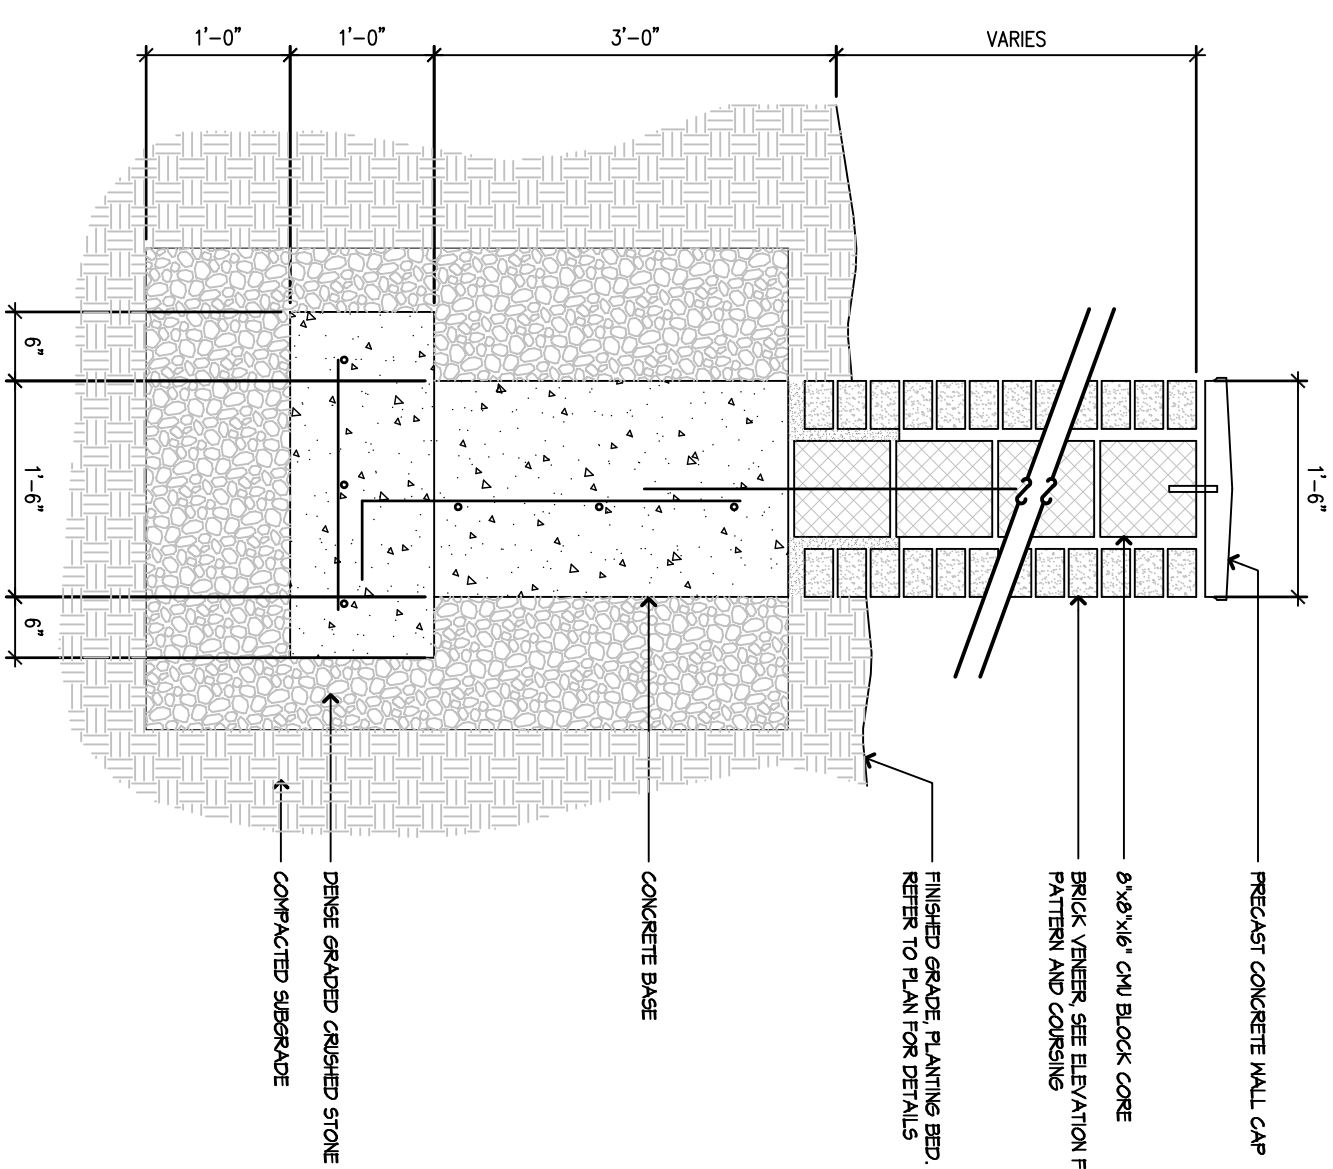

ENTRY MONUMENT ENLARGEMENT - PLAN

SCALE: 1"=10'-0"

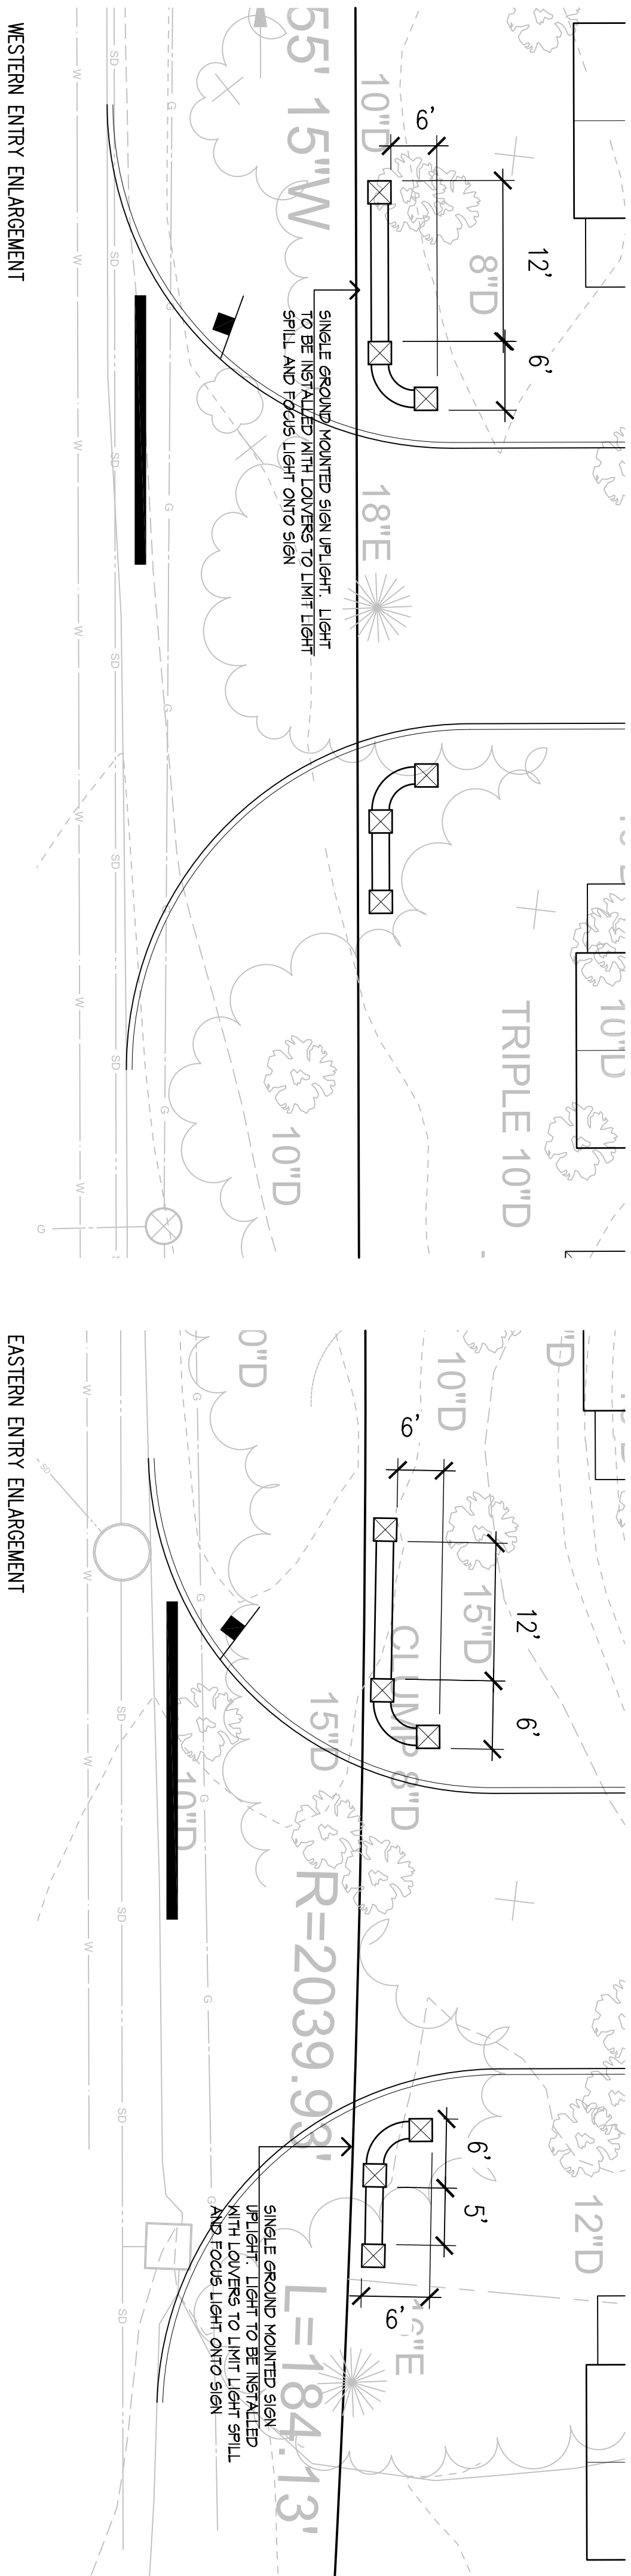

tat | the architectural team

The Architectural Team, Inc.
50 Commandant's Way at Admirals Hill
Chelsea MA 02150
T 617.889.4402
F 617.884.4329
www.architecturalteam.com
©2011 The Architectural Team, Inc.

Consultant:



Stantec Consulting Services Inc.
141 Portland St.
Boston MA U.S.A.
02114
Tel. 617.523.8103
Fax. 617.523.4333
www.stantec.com

Revision:

1 October 31, 2013


Architect of Record:

Drawn: JDM

Checked: DN

Scale: AS NOTED

Key Plan:

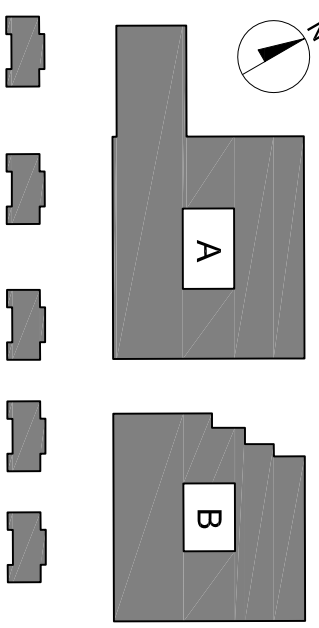

Project Name:

Needham Mews

692 + 744 Greendale Avenue
Needham, MA

Sheet Name:

LANDSCAPE PLANS -
MATERIALS PLAN
ENTRY WALLS

Project Number

Issue Date:

September 16, 2013

Sheet Number:


L-1.1



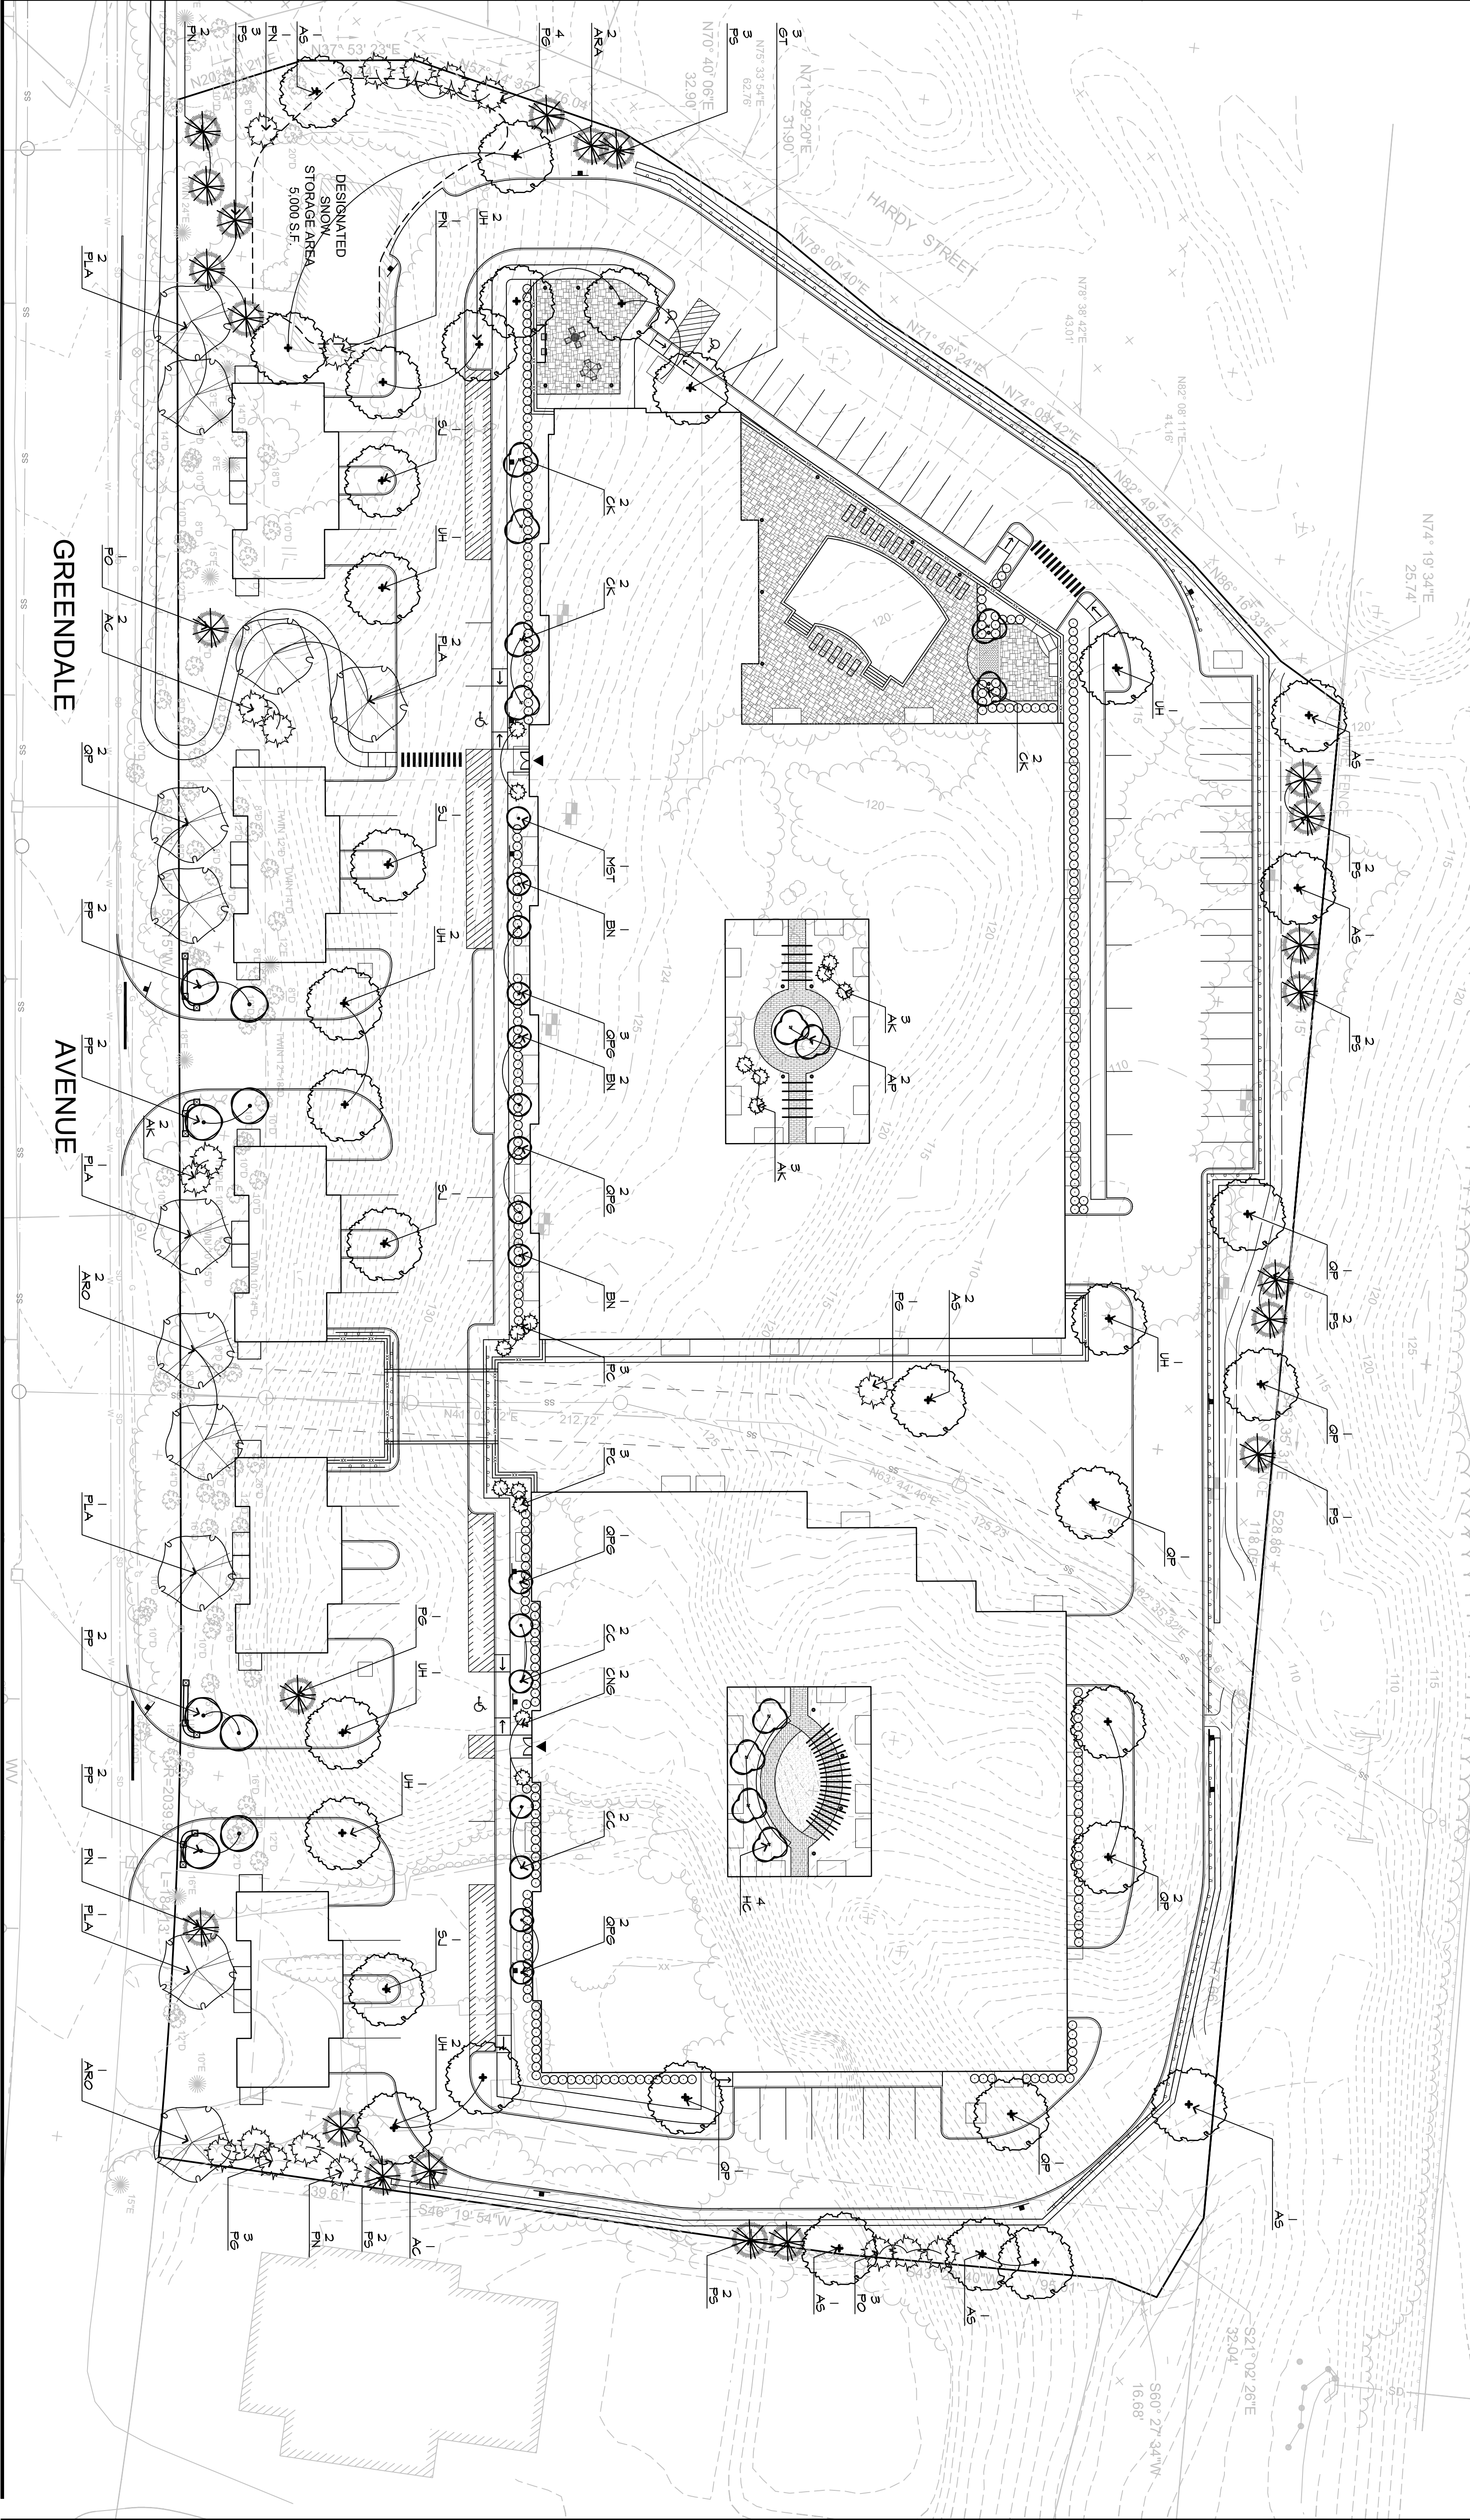

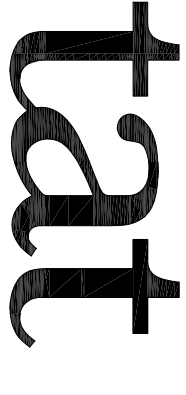

the architectural team

The Architectural Team, Inc.
50 Commandant's Way at Admiral's Hill
Chelsea MA 02150
T 617.889.4402
F 617.884.4329
www.architecturalteam.com
©2011 The Architectural Team, Inc.



Stantec Consulting Services Inc.
141 Portland St.
Boston MA 02114
Tel. 617.223.4333
www.stantec.com

Consultant:

Revision: 1 October 31, 2013

Architect of Record:

Drawn: JDM

Checked: DN

Scale: 1"=30'-0"

Key Plan:

Project Name: Needham Mews

Sheet Name: 692 + 744 Greendale Avenue Needham, MA

LANDSCAPE PLANS - PLANTING PLAN - TREES

Project Number: 12060

Issue Date: September 16, 2013

Sheet Number: L-2.0