




11/19/2013 2:03:28 PM - P:\82806\143-82806-13003\CAD\SHEETFILES\Z-1 FIRE TRUCK PROFILE.DWG - PAPPAS, JUD

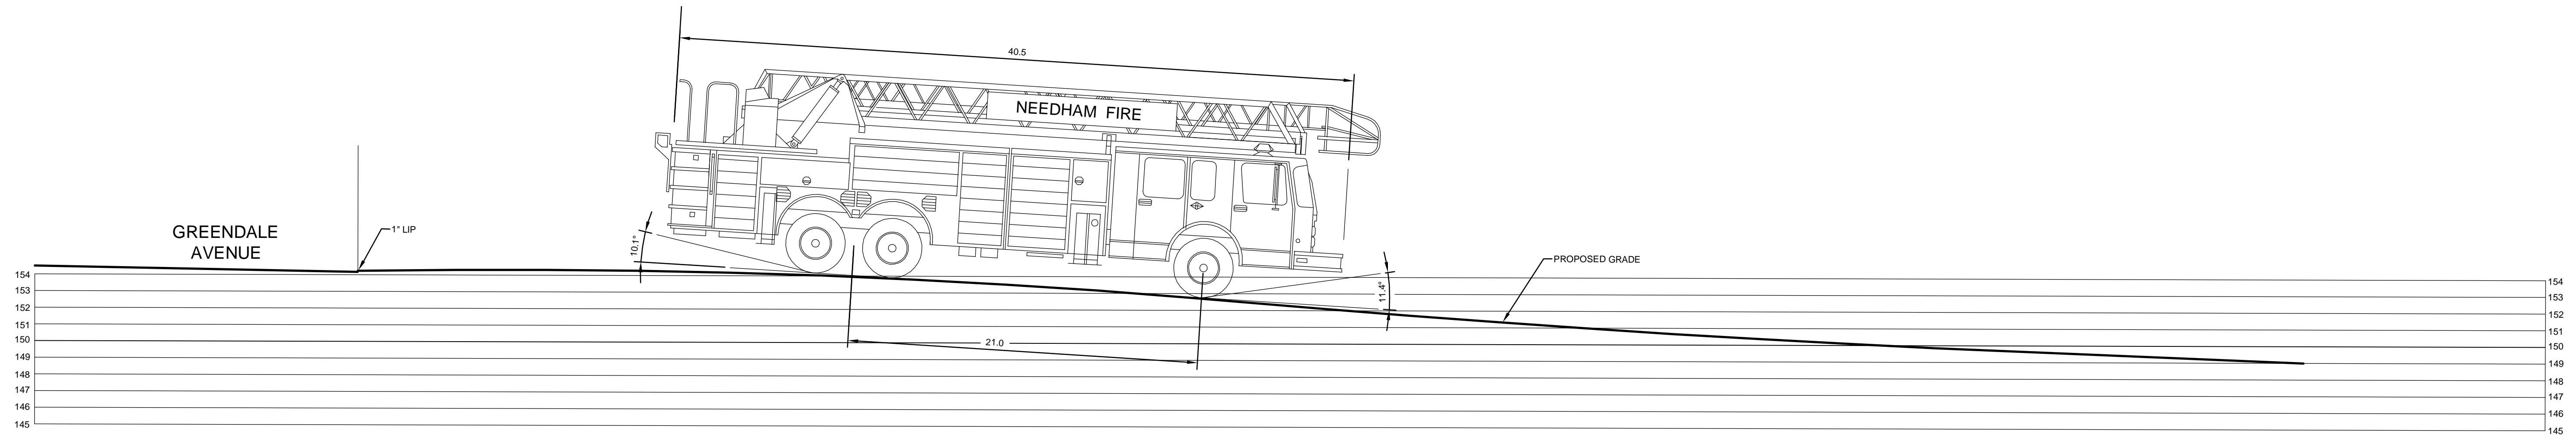

WEST ENTRANCE

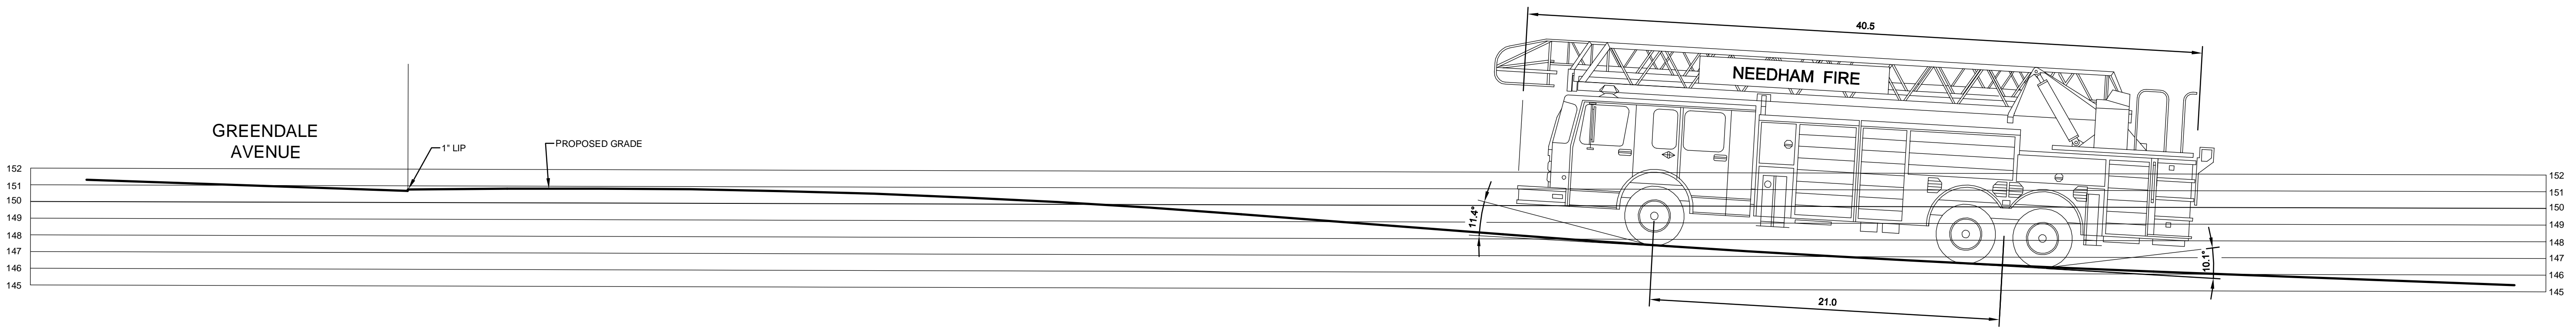

EAST ENTRANCE

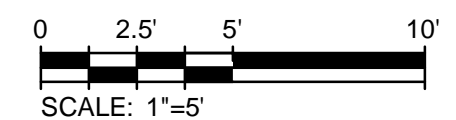


www.tetratech.com
One Grant Street
Frammingham, MA 01701
PHONE: (508) 903-2000 FAX: (508) 903-2001

MARK	DATE	DESCRIPTION	BY
1	4/12/13	Site Development Plans	G.K.D.
2	9/16/13	ZBA Submission Set	G.K.D.
3	9/30/13	ZBA Submission Full Set	G.K.D.


Client: Greendale Avenue Venture LLC
Proj. Loc.: Needham, Massachusetts
Project No.: 143-82806-13003
Comprehensive Permit Plans
692 & 744 Greendale Avenue - Needham, Massachusetts
Designed By: G.K.D.
Drawn By: J.L.P.
Checked By: R.D.A.

Fire Truck Profiles


11/8/2013 2:05:50 PM - P:\82806\143-82806-13003\CAD\SHEETFILES\ZZ-1 FIRE TRUCK PROFILE DWG - PAPPAS, JUD

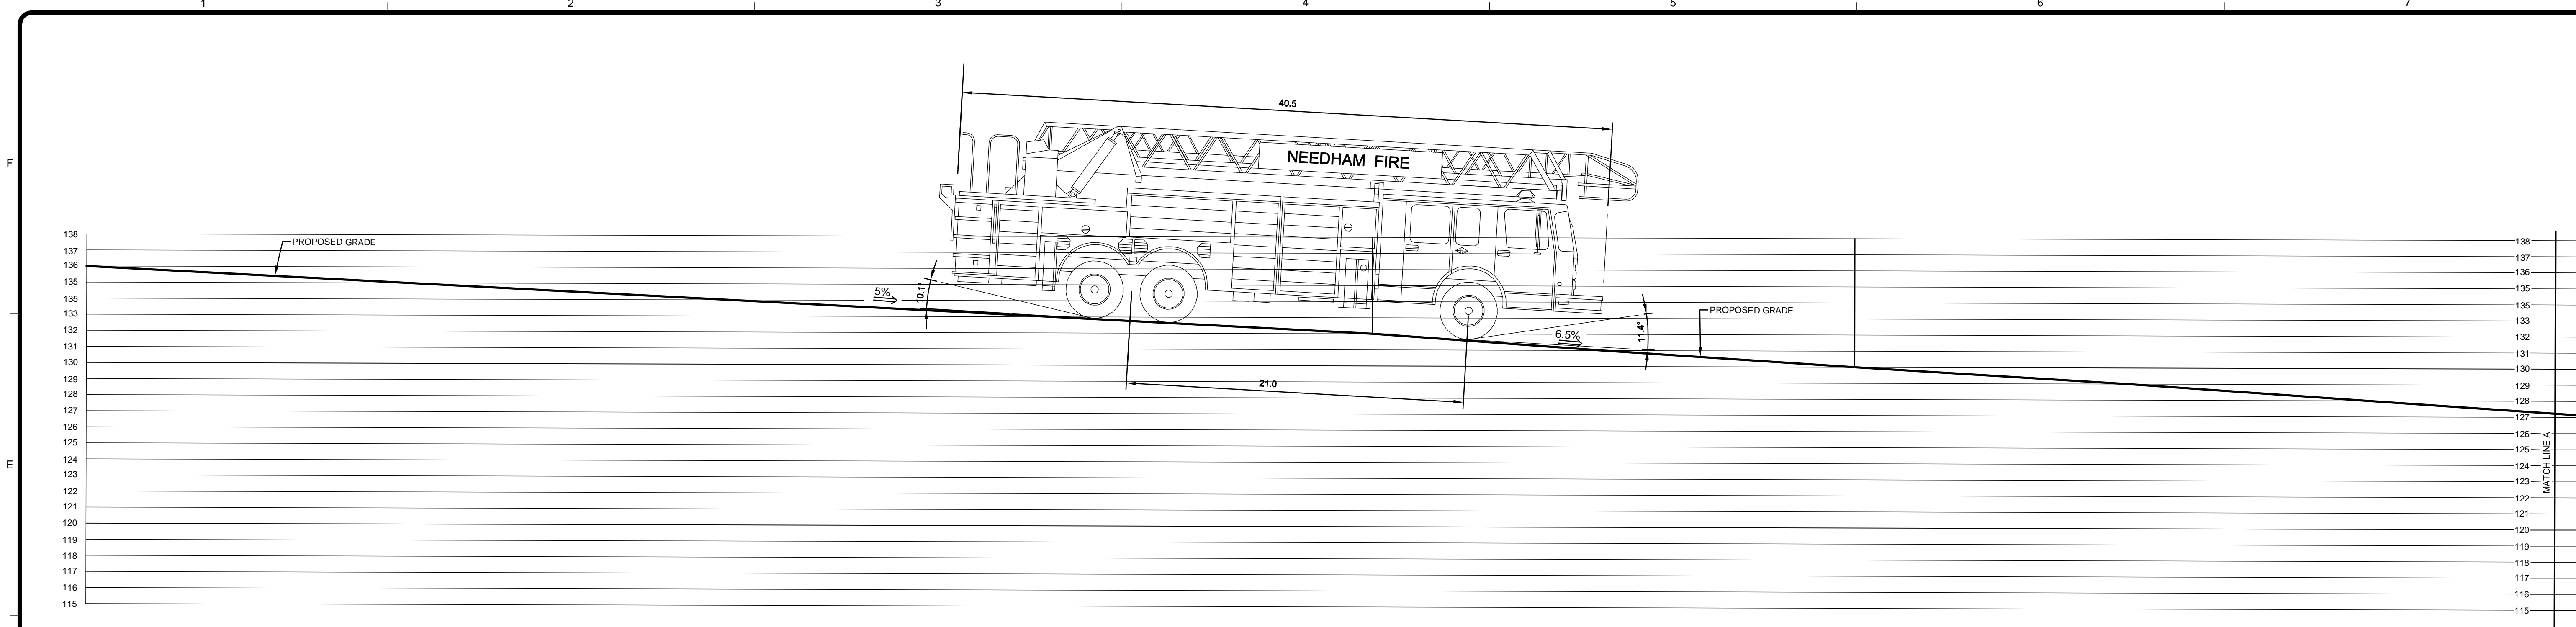


REAR DRIVE

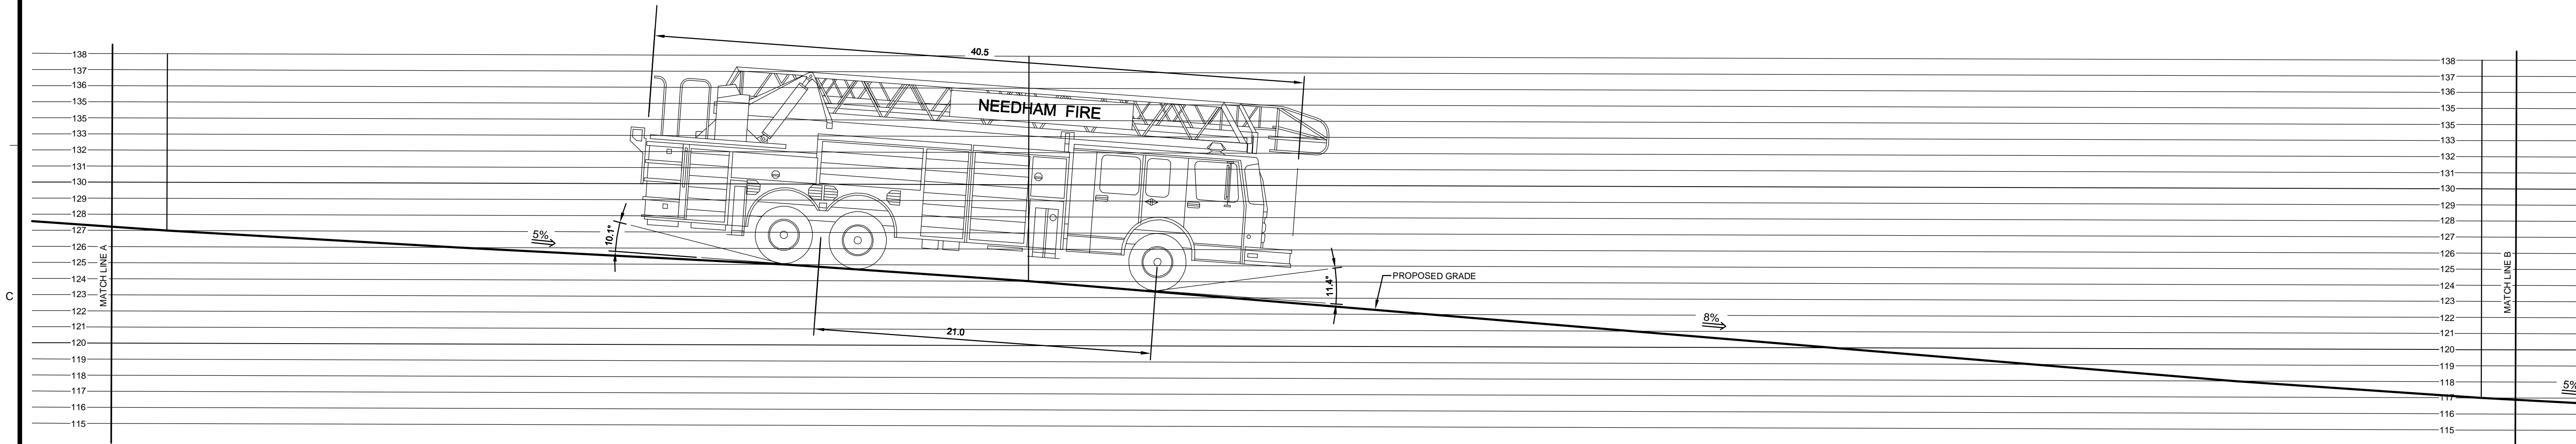

REAR DRIVE

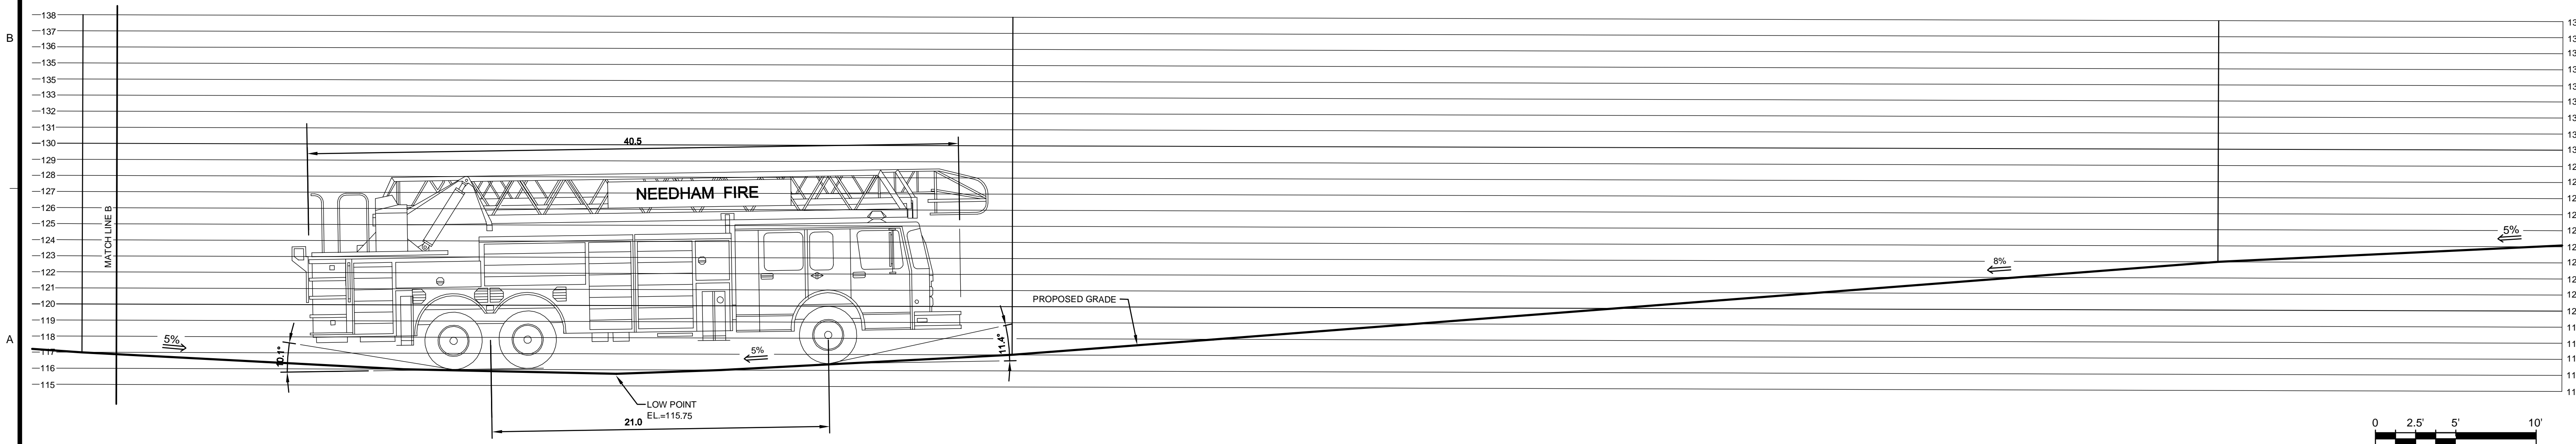

REAR DRIVE

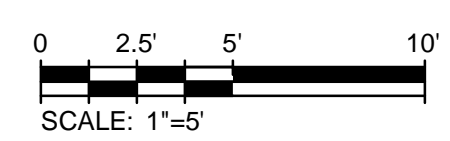

MARK	DATE	DESCRIPTION
1	4/12/13	Site Development Plans
2	9/16/13	ZBA Submission Set
3	9/30/13	ZBA Submission Full Set
4	11/8/13	Revisions Per Town Comments

Client: Greendale Avenue Venture LLC
 Proj. Loc.: Needham, Massachusetts
 Project No.: 143-82806-13003
 Comprehensive Permit Plans
 692 & 744 Greendale Avenue - Needham, Massachusetts
 Designed By: G.K.D.
 Drawn By: J.L.P.
 Checked By: R.D.A.

TETRA TECH

 www.tetratech.com
 One Grant Street
 Framingham, MA 01701
 PHONE: (508) 903-2000 FAX: (508) 903-2001