


189 B Street Lot 17  
 340,000 SqFt.  
 7.81± Acres  
 NBCUNIVERSAL  
 MEDIA ECONOMIC  
 OPPORTUNITY AREA

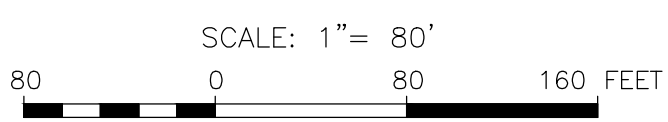

3/24/17	REVISED TITLE OF DRAWING	TGS
3/23/17	REPLACED LOT WITH ORIGINAL LOT CONFIGURATION	TGS
DATE	REVISION	BY

**NBCUNIVERSAL MEDIA ECONOMIC OPPORTUNITY AREA**

SCALE: 1"=80'      DATE: MARCH 22, 2017

**#189 B STREET  
NEEDHAM, MA**

Prepared for: ENGINEERING DEPARTMENT  
DEPARTMENT OF PUBLIC WORKS  
NEEDHAM, MA 02492

**NEEDHAM DEPARTMENT OF PUBLIC WORKS**  
ENGINEERING DIVISION

500 Dedham Avenue, Needham, MA 02492  
(781) 455-7550

Surveyed PAC/DLK
Drafted TGS
Checked TAR/ALD
Job. No.
Sheet 1 of 1 Dwg. No.